

NO.	ISSUED	DATE
1	SPA RESUBMISSION	2020.05.11
2	ELEVATION REVISION	2022.02.10

DO NOT SCALE DRAWINGS. USE ONLY DRAWINGS MARKED "ISSUED FOR CONSTRUCTION". VERIFY CONFIGURATIONS AND DIMENSIONS ON SITE BEFORE BEGINNING WORK. NOTIFY ARCHITECT IMMEDIATELY OF ANY ERRORS, OMISSIONS OR DISCREPANCIES.
CHAMBERLAIN ARCHITECT SERVICES LIMITED AND CHAMBERLAIN CONSTRUCTION SERVICES LIMITED HAVE SIMILAR OWNERSHIP.
CLIENT



PROJECT

MIDLAND

SHEET NAME

EXTERIOR ELEVATION I

START DATE	8/16/2018
DRAWN BY	NS, MOR
CHECKED BY	SM
SCALE	1 : 96
PROJECT NO.	118067

DRAWING

A200



2 NORTH ELEVATION
A200 1 : 96




4 NORTH-EAST TOP VIEW
A200



3 SOUTH-EAST VIEW
A200

MATERIAL SUMMARY	
CODE	DESCRIPTION
ACM-1	ALUMINUM CLADDING - CHARCOAL
BR-1	BRICK - CHARCOAL STACKED BOND
BR-2	BRICK - GREY
GLZ	CLEAR, DOUBLE GLAZED
ML-BLK	ALUMINUM - BLACK
PTAC	PTAC VENT - BLACK
SP1	SPANDREL PANEL
ST-1	STONE - GREY
WD-1	LONGBOARD ALUMINUM PANEL - DARK WALNUT FINISH

LF@ 2nd FLOOR LIGHT FIXTUR, REFER TO ELECTRICAL F.F.E

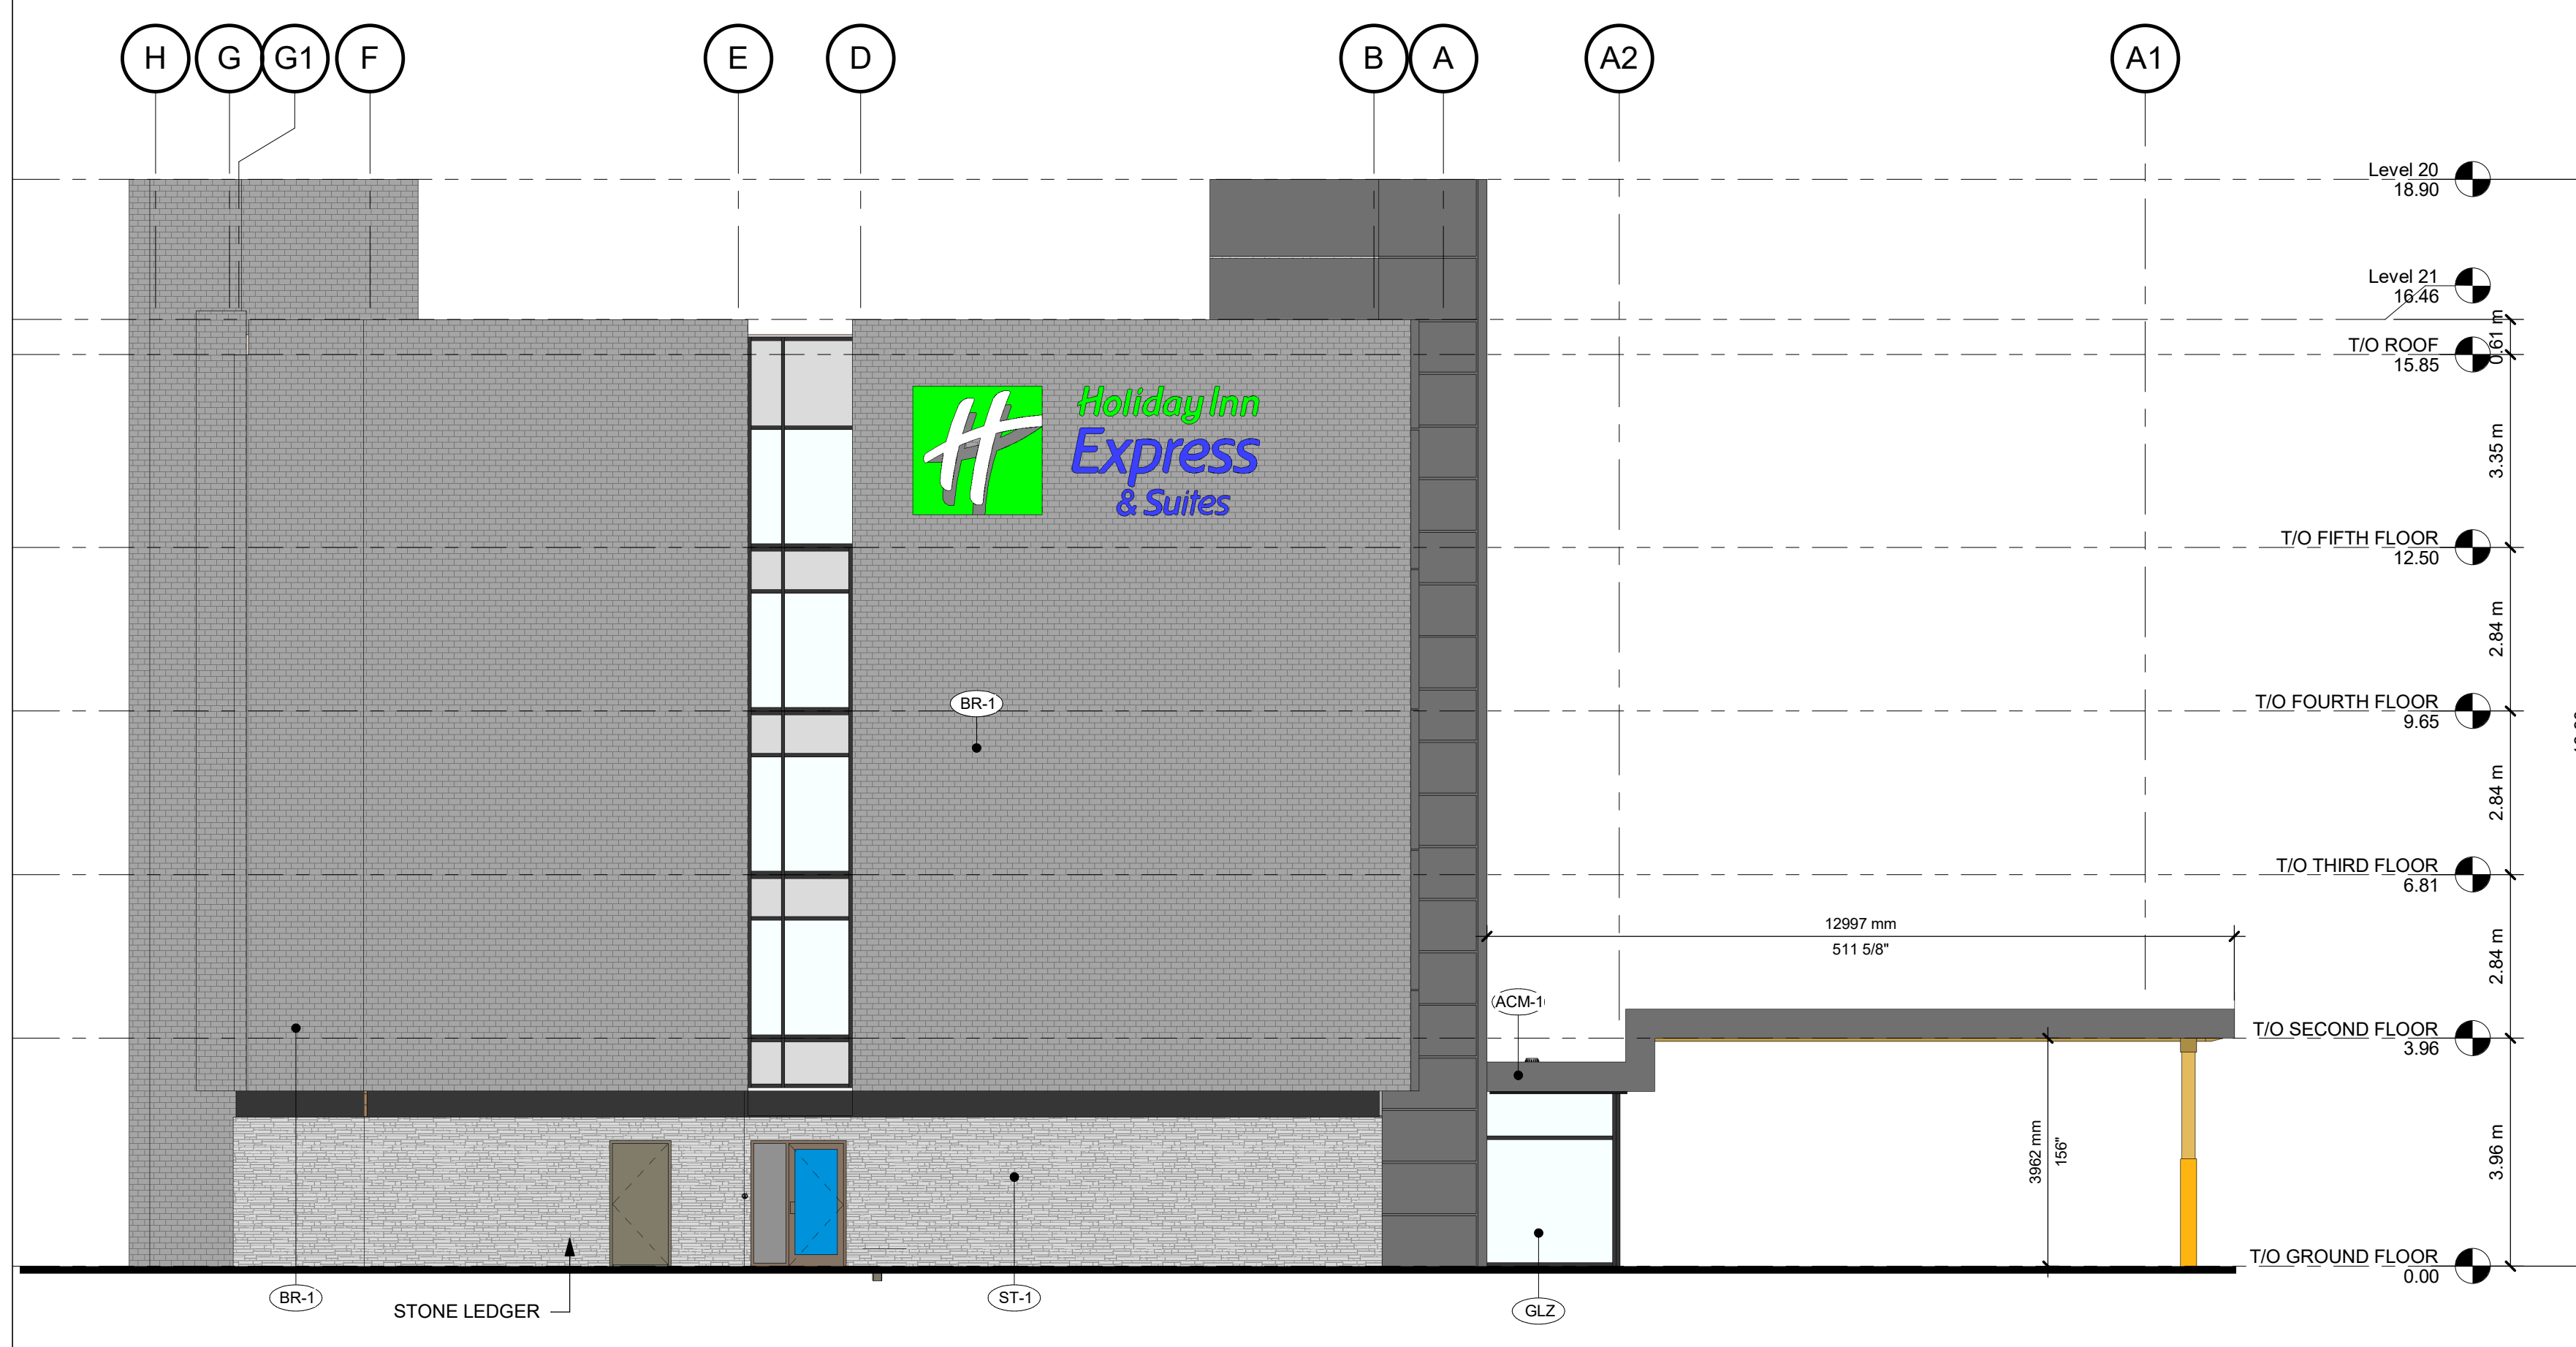

1 EAST ELEVATION
A200 1 : 96

C:\Users\mauro\Documents\118067_Midland Holiday Inn_emauro\ipd.vr