

NO.	ISSUED	DATE
1	PRELIMINARY BRAND REVIEW	2020.05.11
1	SPA RESUBMISSION	2020.05.11
2	ELEVATION REVISION	2022.02.10

DO NOT SCALE DRAWINGS. USE ONLY DRAWINGS MARKED "ISSUED FOR CONSTRUCTION". VERIFY CONFIGURATIONS AND DIMENSIONS ON SITE BEFORE BEGINNING WORK. NOTIFY ARCHITECT IMMEDIATELY OF ANY ERRORS, OMISSIONS OR DISCREPANCIES.  
CHAMBERLAIN ARCHITECT SERVICES LIMITED AND CHAMBERLAIN CONSTRUCTION SERVICES LIMITED HAVE SIMILAR OWNERSHIP.  
CLIENT



2 SOUTH ELEVATION  
A201 1 : 96




5 SOUTH-WEST. VIEW  
A201

MATERIAL SUMMARY	
CODE	DESCRIPTION
ACM-1	ALUMINUM CLADDING - CHARCOAL
BR-1	BRICK - CHARCOAL STACKED BOND
BR-2	BRICK - GREY
GLZ	CLEAR, DOUBLE GLAZED
ML-BLK	ALUMINUM - BLACK
PTAC	PTAC VENT - BLACK
SP1	SPANDREL PANEL
ST-1	STONE - GREY
WD-1	LONGBOARD ALUMINUM PANEL - DARK WALNUT FINISH



3 NORTH-WEST VIEW  
A201

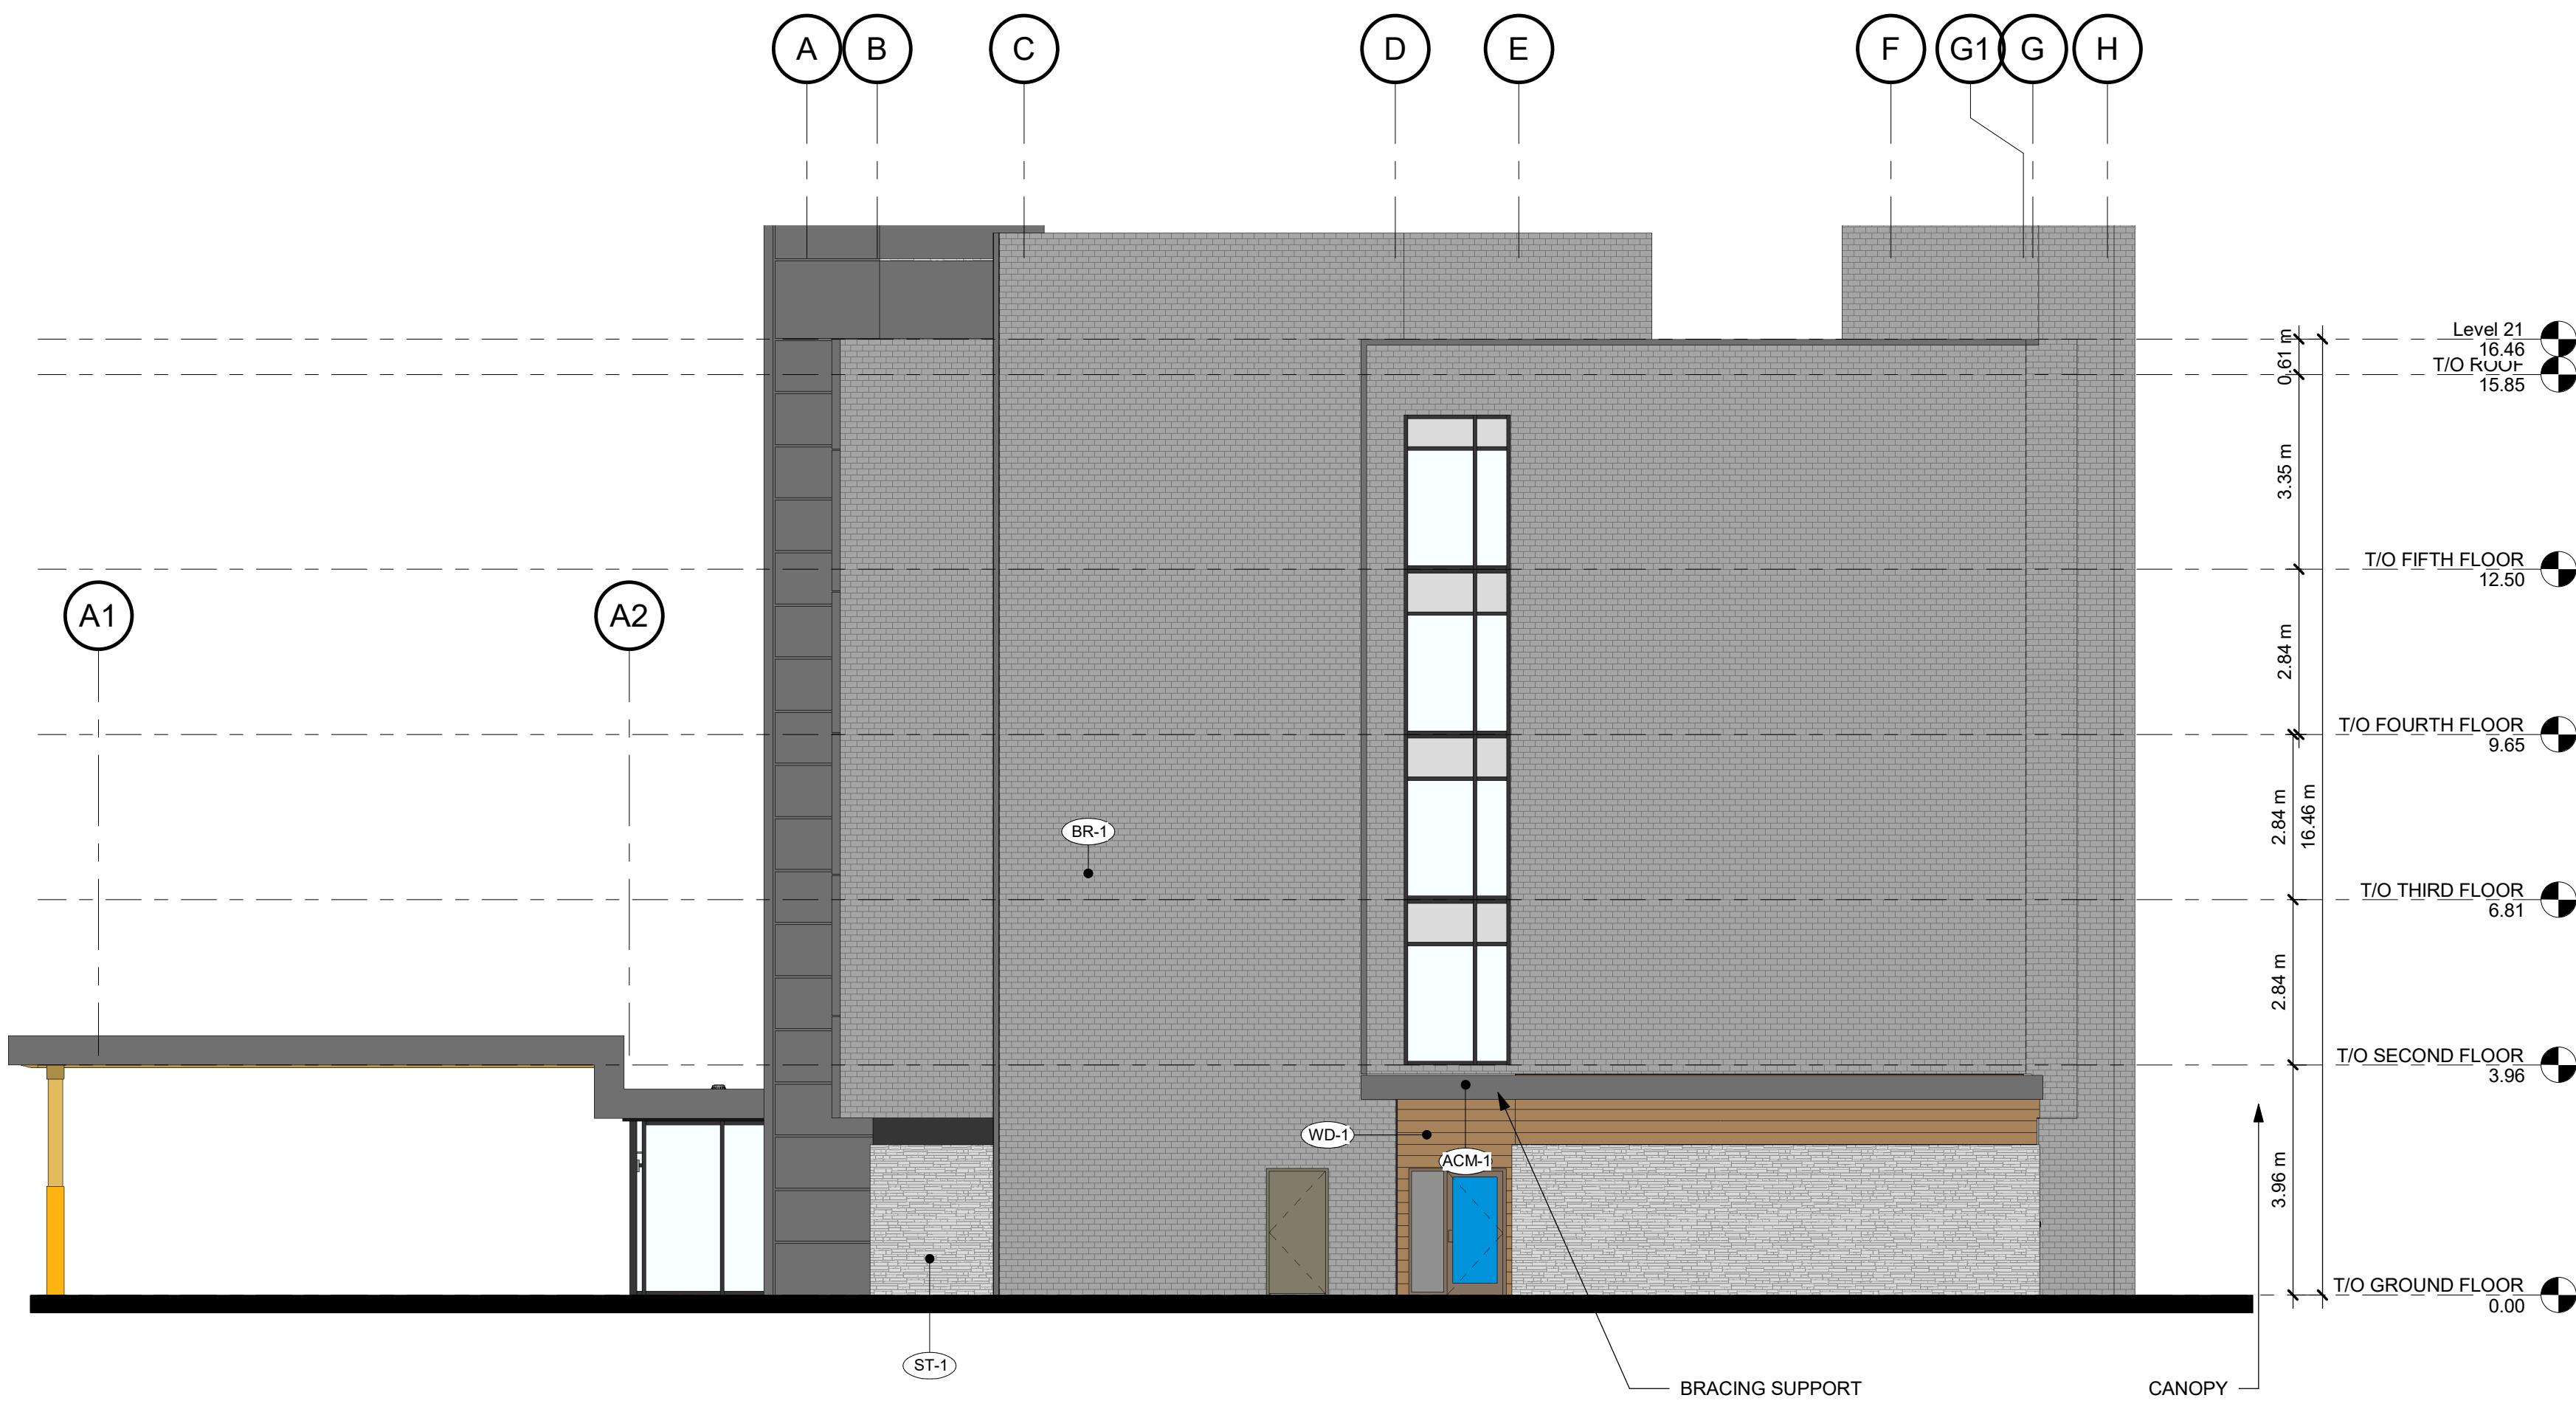

1 WEST ELEVATION  
A201 1 : 96



PROJECT

MIDLAND

SHEET NAME

EXTERIOR ELEVATION II

START DATE 8/16/2018

DRAWN BY NS, MOR

CHECKED BY SM

SCALE 1 : 96

PROJECT NO. 118067

DRAWING

**A201**

C:\Users\emaur\Documents\118067\_Midland Holiday Inn\_emauroipd.rvt 3/25/2022 3:27:28 PM