



Phase Two Conceptual Site Model Midland Bay Landing 420 Bayshore Drive, Midland, Ontario

Cambium Reference No.: 6820-001

2019-04-01

Prepared for: The Town of Midland



Cambium Inc.

P.O. Box 325
52 Hunter Street East, Peterborough
Ontario, K9H 1G5

Telephone: (866) 217.7900

Facsimile: (705) 742.7907

cambium-inc.com



Table of Contents

| | | |
|------------|---|-----------|
| 1.0 | Introduction..... | 1 |
| 2.0 | Site Description | 1 |
| 3.0 | Phase Two Conceptual Site Model | 3 |
| 4.0 | APECs, PCAs, and Structures | 7 |
| 4.1 | PCAs | 7 |
| 4.2 | Areas of Potential Environmental Concern..... | 12 |
| 4.3 | Subsurface Structures and Utilities | 17 |
| 4.4 | Proposed Structures..... | 17 |
| 5.0 | Physical Setting..... | 18 |
| 5.1 | Stratigraphy | 18 |
| 5.2 | Hydrogeology | 19 |
| 5.3 | Applicable Site Condition Standards | 22 |
| 6.0 | Soil and Groundwater Characterization..... | 26 |
| 6.1 | Soil Quality | 26 |
| 6.2 | Groundwater Quality | 32 |
| 6.3 | Sediment..... | 37 |
| 6.4 | Surface Water | 39 |
| 7.0 | Human Health and Ecological CSM..... | 39 |
| 7.1 | Human Health Exposure Model..... | 39 |
| 7.2 | Ecological Exposure Model | 40 |
| 8.0 | References | 42 |



List of Figures

- Figure 1 Site Location Map
- Figure 2 Historical and Current Land Use Plan
- Figure 3 Conceptual Future Land Use Plan
- Figure 4 Conceptual Site Model – Phase One Study Area
- Figure 5 Conceptual Site Model – Phase One Property
- Figure 6 Conceptual Site Model – Areas of Potential Environmental Concern
- Figure 7 Groundwater Elevations – Shallow Wells (February 15, 2019)
- Figure 8 Groundwater Elevations – Deep Wells (February 15, 2019)
- Figure 9 Cross-Section Locations
- Figure 10a Cross-Sections A-A' and B-B' Parallel to Groundwater Flow
- Figure 10b Cross-Sections C-C' to G-G' Perpendicular to Groundwater Flow
- Figure 11 Soil Results – PCBs
- Figure 11a Soil Results – PHCs
- Figure 11b Cross-Sections A-A' and B-B' Cross-Gradient PHCs in Soil
- Figure 11c Cross-Sections C-C' to G-G' Along-Gradient PHCs in Soil
- Figure 12a Soil Results – BTEX
- Figure 12b Cross-Sections A-A' and B-B' Cross-Gradient BTEX in Soil
- Figure 12c Cross-Sections C-C' to G-G' Along-Gradient BTEX in Soil
- Figure 13a Soil Results – VOCs
- Figure 13b Cross-Sections A-A' and B-B' Cross-Gradient VOCs in Soil
- Figure 13c Cross-Sections C-C' to G-G' Along-Gradient VOCs in Soil
- Figure 14a Soil Results – PAHs
- Figure 14b Cross-Sections A-A' and B-B' Cross-Gradient PAHs in Soil
- Figure 14c Cross-Sections C-C' to G-G' Along-Gradient PAHs in Soil
- Figure 15a Soil Results – Metals
- Figure 15b Cross-Sections A-A' and B-B' Cross-Gradient Metals in Soil
- Figure 15c Cross-Sections C-C' to G-G' Along-Gradient Metals in Soil
- Figure 16a Groundwater Results – PHCs
- Figure 16b Cross-Sections A-A' and B-B' Cross-Gradient PHCs in Groundwater



| | |
|------------|---|
| Figure 16c | Cross-Sections C-C' and D-D' Along-Gradient PHCs in Groundwater |
| Figure 17a | Groundwater Results – BTEX |
| Figure 17b | Cross-Sections A-A' and B-B' Cross-Gradient BTEX in Groundwater |
| Figure 17c | Cross-Sections C-C' and D-D' Along-Gradient BTEX in Groundwater |
| Figure 18a | Groundwater Results – VOCs |
| Figure 18b | Cross-Sections A-A' and B-B' Cross-Gradient VOCs in Groundwater |
| Figure 18c | Cross-Sections C-C' and D-D' Along-Gradient VOCs in Groundwater |
| Figure 19 | Groundwater Results – PAHs |
| Figure 20 | Groundwater Results – Metals |
| Figure 21 | Groundwater Results – PCBs |
| Figure 22a | Human Health Conceptual Site Model – Without Risk Management Measures |
| Figure 22b | Human Health Conceptual Site Model – With Risk Management Measures |
| Figure 23a | Ecological Conceptual Site Model – Without Risk Management Measures |
| Figure 23b | Ecological Conceptual Site Model – With Risk Management Measures |

List of Tables

| | |
|---|----|
| Table A: PCAs Identified by the Phase One ESA | 10 |
| Table B: Areas of Potential Environmental Concern | 15 |

List of Appendices

| | |
|------------|------------------------------------|
| Appendix A | Surface Water and Sediment Results |
|------------|------------------------------------|



List of Acronyms

| | | |
|----------|---|---|
| APEC | - | area of potential environmental concern |
| AST | - | aboveground storage tank |
| mbgs | - | metres below ground surface |
| BH | - | borehole |
| BTEX | - | benzene, toluene, ethylbenzene, and xylenes |
| COPC | - | contaminants of potential concern |
| EC | - | electrical conductivity |
| ESA | - | Environmental Site Assessment |
| FIP | - | fire insurance plan |
| LNAPL | - | Light non-aqueous phase liquids |
| Ministry | - | Ministry of the Environment, Conservation and Parks |
| MW | - | monitoring well |
| O.Reg. | - | Ontario Regulation |
| PAHs | - | polycyclic aromatic hydrocarbons |
| PCA | - | potentially contaminating activity |
| PCBs | - | Polychlorinated biphenyls |
| PHCs | - | petroleum hydrocarbons |
| ppm | - | parts per million |
| RSC | - | Record of Site Condition |
| SAR | - | sodium adsorption ratio |
| SCS | - | Site Condition Standards |
| UST | - | underground storage tank |
| VC | - | vinyl chloride |
| VOCs | - | volatile organic compounds |



1.0 Introduction

The Corporation of the Town of Midland (Client) retained Cambium Inc. (Cambium) to complete a Phase Two Environmental Site Assessment (ESA) of the property at 420 Bayshore Drive in Midland, Ontario (Site or Phase Two Property). The property was formerly 288, 420, and 475 Bayshore Drive. The Phase Two ESA will be used to support a Record of Site Condition filing under Ontario Regulation (O.Reg.) 153/04.

2.0 Site Description

The Site is on the north side of Bayshore Drive and extends from William Street to Queen Street in Midland, Ontario in the County of Simcoe. The site location is shown on Figure 1.

To summarize current and historical property use and identify on-site potentially contaminating activities (PCAs), the Site was divided into the following four areas as shown on Figure 2.

Area 1

- Former Unimin Canada Ltd. (Unimin) plant property
- Fenced and secured
- Unimin operated an aggregate processing plant (silica sand products)
- Plant closed in 2012; plant removed in 2013
- The Town of Midland purchased this land in 2014

Area 2

- Vacant lands used as informal/impromptu open space area with multiple trails and pedestrian access to waterfront/water's edge
- Lands are not fenced and have never been signed as private
- Last known industrial use was coal docks and coal storage, which were removed 30 or more years ago. Unimin's (as Indusmin) previous owner purchased these vacant lands so that they would not have immediate neighbours.



- Area 2 had industrial uses prior to the coal docks that included rail spur lines, and lumber and gristmills.
- The Town of Midland purchased this land in 2014

Area 3

- Area 3 is a small portion of Area 2 where passenger boats (Miss Midland and Serendipity Princess) are dry docked over the winter.
- Dry docking for +/- 15 years through lease with previous owner (Unimin)
- Leases have continued under Town of Midland ownership

Area 4

- Area 4 is a roughly 1.21 ha (3 acre) portion of Area 2 that Town previously leased (since 2002) from Unimin for use as a parking lot, park, boat launch (summer), and snow mobile access to the lake (winter).
- These uses have continued since the purchase of Area 2 in 2014. The park was renamed Midland Bay Landing Park in 2014.

Details regarding the historical and current uses of these areas was provided to the Ministry for comment on interim temporary uses prior to redevelopment. The Ministry responded that:

- Areas 1 and 3 would be deemed industrial use and would require a Record of Site Condition (RSC) before utilization for a more sensitive use.
- The Area 2 lands have been used as parkland for more than 30 years, and as such, an RSC would not be required to continue this use or change the use to residential.

The Area 4 lands have been and are continuing to be used as parkland, and as such, an RSC would not be required to continue this use or change the use to residential.

The proposed future use of the Site is mixed commercial/residential and parkland. A conceptual land use plan is provided as Figure 3 .



3.0 Phase Two Conceptual Site Model

As per Table 1 of Schedule E of O.Reg. 153/04, a Phase Two Conceptual Site Model (CSM) is required assist the qualified person(s) (QP) in illustrating the results of the Phase Two ESA, demonstrating the current condition of the Phase Two Property, or where remedial actions have been undertaken, the condition of the Phase Two Property before the remedial actions were undertaken. The following sections provide the requisite narrative that accompanies the attached figures.

The mandatory CSM components, as specified in Schedule E, and Phase Two CSM cross-references are summarized below.



| Mandatory Conceptual Site Model Component | Location in CSM (Section and/or Figure No.) |
|--|---|
| 1. Provide a narrative description and assessment of, | |
| i. areas where potentially contaminating activity has occurred, | Section 4.1, Table A, Figure 4 (off-site), Figure 5 (on-site) |
| ii. areas of potential environmental concern, and | Section 4.2, Table B, Figure 6 |
| iii. any subsurface structures and utilities on, in or under the phase two property that may affect contaminant distribution and transport. | Section 4.3 |
| 2. a description of and, as appropriate, figures illustrating, the physical setting of the phase two property and any areas under it including, | |
| i. stratigraphy from ground surface to the deepest aquifer or aquitard investigated, | Section 5.1, Figure 10a and Figure 10b |
| ii. hydrogeological characteristics, including aquifers, aquitards and, in each hydrostratigraphic unit where one or more contaminants is present at concentrations above the applicable site condition standards, lateral and vertical gradients, | Section 5.2, Figure 7 through Figure 21 |
| iii. approximate depth to bedrock, | Section 5.1 |
| iv. approximate depth to water table, | Section 5.2, Figure 7 and Figure 8 |
| v. any respect in which section 41 or 43.1 of the regulation applies to the property, | Section 5.3 |
| vi. areas where soil has been brought from another property and placed on, in or under the phase two property, and | Not applicable |
| vii. approximate locations, if known, of any proposed buildings and other structures, | Section 4.4, Figure 3 |
| 3. where a contaminant is present on, in or under the phase two property at a concentration greater than the applicable site condition standard, identification of, | |
| i. each area where a contaminant is present on, in or under the phase two property at a concentration greater than the applicable site condition standard, | Sections 6.1 and 6.2, Figure 11 through Figure 21 |
| ii. the contaminants associated with each of the areas referred to in subparagraph i, | |



| Mandatory Conceptual Site Model Component | Location in CSM (Section and/or Figure No.) |
|---|--|
| iii. each medium in which a contaminant associated with an area referred to in subparagraph is present, | |
| iv. a description and assessment of what is known about each of the areas referred to in subparagraph i, | Sections 4.2, 6.1 and 6.2, Figure 11 through Figure 21 |
| v. the distribution, in each of the areas referred to in subparagraph i, of each contaminant present in the area at a concentration greater than the applicable site condition standard, for each medium in which the contaminant is present, together with figures showing the distribution, | Sections 6.1 and 6.2, Figure 11 through Figure 21 |
| vi. anything known about the reason for the discharge of the contaminants present on, in or under the phase two property at a concentration greater than the applicable site condition standard into the natural environment, | Sections 4.2, 6.1 and 6.2 |
| vii. anything known about migration of the contaminants present on, in or under the phase two property at a concentration greater than the applicable site condition standard away from any area of potential environmental concern, including the identification of any preferential pathways, | Sections 6.1 and 6.2 |
| viii. climatic or meteorological conditions that may have influenced distribution and migration of the contaminants, such as temporal fluctuations in ground water levels, and | Section 5.2.1 |
| ix. if applicable, information concerning soil vapour intrusion of the contaminants into buildings including, | Sections 4.3 and 4.4 |
| A. relevant construction features of a building, such as a basement or crawl space, | |
| B. building heating, ventilating and air conditioning design and operation, and | |
| C. subsurface utilities, | |



| Mandatory Conceptual Site Model Component | Location in CSM (Section and/or Figure No.) |
|--|--|
| <p>4. where contaminants on, in or under the phase two property are present at concentrations greater than the applicable site condition standard, one or more cross-sections showing,</p> | |
| <p>i. the lateral and vertical distribution of a contaminant in each area where the contaminants is present at concentrations greater than the applicable site condition standard in soil, ground water and sediment,</p> | <p>Figure 11 through Figure 21</p> |
| <p>ii. approximate depth to water table in each area referred to in subparagraph i,</p> | |
| <p>iii. stratigraphy from ground surface to the deepest aquifer or aquitard investigated, and</p> | |
| <p>iv. any subsurface structures and utilities that may affect contaminant distribution and transport in each area referred to in subparagraph i.</p> | |
| <p>5. for each area where a contaminant is present on, in or under the property at a concentration greater than the applicable site condition standard for the contaminant, a diagram identifying, with narrative explanatory notes,</p> | |
| <p>i. the release mechanisms,</p> | <p>Section 7.0 Figure 22 and Figure 23</p> |
| <p>ii. contaminant transport pathway,</p> | |
| <p>iii. the human and ecological receptors located on, in or under the phase two property,</p> | |
| <p>iv. receptor exposure points, and</p> | |
| <p>v. routes of exposure.</p> | |



4.0 APECs, PCAs, and Structures

Cambium identified 25 PCAs, 14 on-site and 11 off-site, within the Phase One ESA study area. Cambium assessed the PCAs for their risk of contamination to the Site. This assessment resulted in 20 PCAs that contribute to areas of potential environmental concern (APECs). The PCAs, APECs, and subsurface utilities and structures on and around the Site are discussed in the following sections. PCAs and APECs are summarized in Table A and Table B, respectively.

4.1 PCAs

The following on-site and off-site PCAs were identified by the Phase One ESA. Surrounding property use and off-site PCA locations are shown on Figure 4. On-site PCA locations are shown on Figure 5.

On-site

- PCA #1 On-site rail lines, spurs, and sidings (PCA #46 - Rail Yards, Tracks and Spurs).
- PCA #2 On-site storage of coal (Other PCA - Coal Storage).
- PCA #3 On-site transformer use – east portion of 288 Bayshore Drive (PCA #55 - Transformer Manufacturing, Processing and Use).
- PCA #4 On-site storage of gasoline in an underground storage tank (UST) to north of sawmill/joiner shop building (PCA #28 - Gasoline and Associated Products Storage in Fixed Tanks).
- PCA #5 On-site storage of fuel oil in USTs to the south of the sawmill/joiner shop building (PCA #28 - Gasoline and Associated Products Storage in Fixed Tanks).
- PCA #6 On-site storage of fuel oil in USTs to the east of the former furnace shop building (PCA #28 - Gasoline and Associated Products Storage in Fixed Tanks).
- PCA #7 On-site port activities related to off-loading of coal and Unimin aggregates (PCA #44 - Port Activities, including Operation and Maintenance of Wharves and Docks).



- PCA #8 On-site painting activities (PCA #39 - Paints Manufacturing, Processing and Bulk Storage).
- PCA #9 On-site machine shop activities (PCA #34 - Metal Fabrication).
- PCA #10 On-site furnace/smithing shop activities (PCA #33 - Metal Treatment, Coating, Plating and Finishing).
- PCA #11 On-site oil house (PCA #28 - Gasoline and Associated Products Storage in Fixed Tanks).

Off-site

- PCA #12 Industrial activities at the Midland Boat Works to the west (PCA #7 - Boat Manufacturing).
- PCA #13 Industrial activities at the Midland Engine Works and Manton Foundry (machine shop) to the south (PCA #34 - Metal Fabrication).
- PCA #14 Importation of fill material of unknown quality to the Site (PCA #30 - Importation of Fill Material of Unknown Quality).
- PCA #15 On-site storage of PCBs – northeast corner of 420 Bayshore Drive (Area 1) (PCA #55 - Transformer Manufacturing, Processing and Use).
- PCA #16 Waste management activities at 200 Bay Street (PCA #58 - Waste Disposal and Waste Management, including thermal treatment, landfilling and transfer of waste, other than use of biosoils as soil conditioners).
- PCA #17 Repair of marine vehicles at 171 Midland Avenue (PCA #27 - Garages and Maintenance and Repair of Railcars, Marine Vehicles and Aviation Vehicles).
- PCA #18 Port activities at 171 Midland Avenue (PCA #44 - Port Activities, including Operation and Maintenance of Wharves and Docks).
- PCA #19 Storage of fuel in fixed tanks at 171 Midland Avenue (PCA #28 - Gasoline and Associated Products Storage in Fixed Tanks).



-
- PCA #20 Storage of fuel in fixed tanks at 475 Bay Street (PCA #28 - Gasoline and Associated Products Storage in Fixed Tanks).
- PCA #21 Operation of transportation systems at 475 Bay Street (PCA #52 - Storage, maintenance, fuelling and repair of equipment, vehicles, and material used to maintain transportation systems).
- PCA #22 Fuel release at 202 King Street (Other PCA - Fuel Spill).
- PCA #23 Presence of contaminated sediment at Midland Public Harbour (PCA #44 - Port Activities, including Operation and Maintenance of Wharves and Docks).
- PCA #24 On-site transformer use – within and south of the main Unimin building (PCA #55 - Transformer Manufacturing, Processing and Use).
- PCA #25 Operation of transportation systems and fuelling within the Marine Railway enclosure (PCA #52 - Storage, maintenance, fuelling and repair of equipment, vehicles, and material used to maintain transportation systems).



Table A: PCAs Identified by the Phase One ESA

| PCA # | Company | Address | Distance and Direction from Site | PCA Description | Source | APEC (Yes/No) |
|-------|---|--------------------|----------------------------------|---|---|---------------|
| 1 | Grand Trunk Railway | 420 Bayshore Drive | On-site | On-site rail lines, spurs, and sidings: Rail sidings traversing the Site from east to west; Grand Trunk Railway main line and spur lines along the south side of the Site | 1911, 1917, and 1946 FIP, aerials | Yes – APEC A |
| 2 | Playfair Coal Dock / Central Coal Company | 420 Bayshore Drive | On-site | On-site storage of coal: Playfair Coal Dock present on the eastern portion of the Site | 1911, 1917, and 1946 FIP | Yes – APEC B |
| 3 | Grand Trunk Railway | 288 Bayshore Drive | On-site | On-site transformer use (Area 1) | 1917 FIP | Yes – APEC C |
| 4 | Midland Ship Building Co. Limited | 420 Bayshore Drive | On-site | On-site storage of gasoline in a UST to north of sawmill/joiner shop building (Area 1) | 1946 FIP | Yes – APEC D |
| 5 | Midland Ship Building Co. Limited | 420 Bayshore Drive | On-site | On-site storage of fuel oil in USTs to the south of the sawmill/joiner shop building (Area 1) | 1946 FIP | Yes – APEC E |
| 6 | Midland Dry Dock Company Ltd. | 420 Bayshore Drive | On-site | On-site storage of fuel oil in USTs to the east of the former furnace shop building (Area 1) | 1917 FIP | Yes – APEC F |
| 7 | James Playfair & Company / Midland Dry Dock Company Ltd. / Midland Ship Building Co. Limited / Unimin Canada Ltd. | 420 Bayshore Drive | On-site | On-site port activities related to off-loading of coal and Unimin aggregates along the north side of the Site | 1911, 1917, and 1946 FIP, previous environmental reports, aerials | Yes – APEC G |
| 8 | Midland Ship Building Co. Limited | 420 Bayshore Drive | On-site | On-site painting activities: Paint shop building (Area 1) | 1946 FIP | Yes – APEC H |
| 9 | Midland Dry Dock Company Ltd. | 420 Bayshore Drive | On-site | On-site machine shop activities: Punch/machine shop building (Area 1) | 1917 FIP | Yes – APEC I |
| 10 | Midland Dry Dock Company Ltd. | 420 Bayshore Drive | On-site | On-site furnace/smithing shop activities: Furnace shop building (Area 1) | 1917 FIP | Yes – APEC J |
| 11 | James Playfair & Company | 420 Bayshore Drive | On-site | On-site oil house: Oil House (Area 1) | 1911 FIP | Yes – APEC S |
| 12 | Midland Boat Works | 171 Midland Avenue | Adjacent to the west | Industrial activities at the Midland Boat Works to the west | 1946 FIP | Yes – APEC K |
| 13 | Midland Engine Works / Manton Foundry | 174 Manly Street | 50 m south | Industrial activities at the Midland Engine Works and Manton Foundry (machine shop) to the south | 1911, 1917, and 1946 FIP | Yes – APEC L |



| PCA # | Company | Address | Distance and Direction from Site | PCA Description | Source | APEC (Yes/No) |
|-------|---------------------------------------|--------------------|----------------------------------|---|---|---------------|
| 14 | Unknown | 420 Bayshore Drive | On-site | Importation of fill material of unknown quality | Previous environmental reports, site reconnaissance | Yes – APEC N |
| 15 | Unimin Canada Ltd. | 420 Bayshore Drive | On-site | On-site storage of PCBs – southeast corner of Area 1 | Site plans | Yes – APEC M |
| 16 | Midland Water Pollution Control Plant | 200 Bay Street | 175 m southeast | Waste management activities at 200 Bay Street | ERIS report, site reconnaissance | No* |
| 17 | Central Marine / Midland Marina | 171 Midland Avenue | Adjacent to the west | Repair of marine vehicles at 171 Midland Avenue | ERIS report, site reconnaissance | Yes – APEC K |
| 18 | Central Marine / Midland Marina | 171 Midland Avenue | Adjacent to the west | Port activities at 171 Midland Avenue | ERIS report, aerials, site reconnaissance | Yes – APEC P |
| 19 | Central Marine / Midland Marina | 171 Midland Avenue | Adjacent to the west | Storage of fuel in fixed tanks at 171 Midland Avenue | ERIS report, site reconnaissance | Yes – APEC Q |
| 20 | Penetang-Midland Coach Lines | 475 Bay Street | 200 m southwest | Storage of fuel in fixed tanks at 475 Bay Street | ERIS report | No* |
| 21 | Penetang-Midland Coach Lines | 475 Bay Street | 200 m southwest | Operation of transportation systems at 475 Bay Street | ERIS report | No* |
| 22 | Ogilvie Mills | 202 King Street | 250 m west | Fuel release at 202 King Street | ERIS report | No* |
| 23 | Midland Public Harbour | 165 King Street | 140 m west | Presence of contaminated sediment at Midland Public Harbour | ERIS report | No* |
| 24 | Unimin Canada Ltd. | 420 Bayshore Drive | On-site | On-site transformer use – within and south of the main Unimin building (Area 1) | Ministry FOI response | Yes – APEC O |
| 25 | The Town of Midland | 420 Bayshore Drive | On-site | Operation of transportation systems and fuelling within the Marine Railway enclosure (Area 3) | Site reconnaissance | Yes – APEC R |

Notes: PCA # - as defined in column A of Table 2 in Schedule D of Ontario Regulation 153/04.

* - due to distance and direction (cross-gradient) from Site



4.2 Areas of Potential Environmental Concern

The following 20 APECs were identified at the Site. The APECs are shown on Figure 6.

APEC A (PCA 46 - Rail Yards, Tracks and Spurs) – Former rail sidings traversed the Site from east to west and the Grand Trunk Railway main line and spur lines were along the south side of the Site were identified as a concern. Soil and groundwater underlying the Site are potentially affected by the former rail sidings, main line, and spurs. COPCs are PHCs, PAHs, and metals.

APEC B (Other PCA - Coal storage) - Playfair Coal Dock formerly occupied the eastern portion of the Site (Area 2). Soil underlying Area 2 is potentially affected by the former coal storage. COPCs are PAHs and metals.

APEC C (PCA 55 - Transformer Manufacturing, Processing and Use) – A transformer house was along the east side of Area 2. Soil underlying the former transformer house is potentially affected by the former transformer use. COPCs are PCBs.

APEC D (PCA 28 - Gasoline and Associated Products Storage in Fixed Tanks) – A gasoline UST was north of the sawmill/joiner shop building in Area 1. Soil and groundwater around and underlying the former UST are potentially affected by the storage and use of gasoline in the UST. COPCs are BTEX, PHCs, and metals.

APEC E (PCA 28 - Gasoline and Associated Products Storage in Fixed Tanks) - Fuel oil USTs were south of the sawmill/joiner shop building in Area 1. Soil and groundwater around and underlying the former USTs are potentially affected by the storage and use of fuel oil in the USTs. COPCs are BTEX and PHCs.

APEC F (PCA 28 - Gasoline and Associated Products Storage in Fixed Tanks) - Fuel oil USTs were east of the furnace shop building in Area 1. Soil and groundwater around and underlying the former USTs are potentially affected by the storage and use of fuel oil in the USTs. COPCs are BTEX and PHCs.



APEC G (PCA 44 - Port Activities, including Operation and Maintenance of Wharves and Docks) - On-site port activities related to off-loading of coal and Unimin aggregates. Surface water and sediment on the northwest and northeast corners of Area 1 and on the northeast corner of Area 2 are potentially affected by former port activities. COPCs are PHCs, PAHs, and metals.

APEC H (PCA 39 - Paints Manufacturing, Processing and Bulk Storage) – A paint shop was along the north side of Area 1. Soil and groundwater underlying the former shop are potentially affected by paint activities. COPCs are VOCs and metals.

APEC I (PCA 34 - Metal Fabrication) – A punch/machine shop was in the middle portion of Area 1. Soil and groundwater underlying the former shop are potentially affected by machining activities. COPCs are VOCs and metals.

APEC J (PCA 33 - Metal Treatment, Coating, Plating and Finishing) – A furnace shop was in the southwest corner of Area 1. Soil underlying the former shop is potentially affected by metal treatment activities. COPCs are metals.

APEC K (PCA 7 - Boat Manufacturing; PCA 27 - Garages and Maintenance and Repair of Railcars, Marine Vehicles and Aviation Vehicles) - Midland Boat Works, a boat manufacturer was at 171 Midland Avenue and Central Marine, which repairs marine vehicles, is currently at 171 Midland Avenue. Groundwater underlying the west property boundary is potentially affected by former boat manufacturing and current marine vehicle repair activities west of the Site. COPCs are VOCs, PHCs, and metals.

APEC L (PCA 34 - Metal Fabrication) - Midland Engine Works and Manton Foundry, both machine shops, were at 174 Manly Street. Groundwater at the south property boundary is potentially affected by former machine shops south of the Site. COPCs are VOCs, PHCs, and metals.

APEC M (PCA 55 - Transformer Manufacturing, Processing and Use) - On-site storage of PCBs in northeast corner of Area 1. Soil underlying the former storage area is potentially affected by leaks or spills of PCBs from the storage containers. COPCs are PCBs.



APEC N (PCA 30 - Importation of Fill Material of Unknown Quality) - Importation of fill material of unknown quality to the Site. Previous environmental reports indicate that soil across the Site is affected by the presence of fill material. Previous environmental reports indicate that groundwater across the Site is not affected by the presence of fill material. COPCs are PHCs, PAHs, metals, electrical conductivity, and SAR.

APEC O (PCA 55 - Transformer Manufacturing, Processing and Use) - On-site transformer use within and south of the main Unimin building. Soil underlying the former main Unimin building and south of the former building is potentially affected by the use of transformers. COPCs are PCBs.

APEC P (PCA 44 - Port Activities, including Operation and Maintenance of Wharves and Docks) - Port activities at 171 Midland Avenue. Surface water and sediment along the north side of the Site are potentially affected by port activities west of the Site. COPCs are PHCs, PAHs, and metals.

APEC Q (PCA 28 - Gasoline and Associated Products Storage in Fixed Tanks) - Storage of fuel in fixed tanks at 171 Midland Avenue. Groundwater underlying the southwest property boundary is potentially affected by fuel stored and used in fixed tanks west of the Site. COPCs are BTEX, PHCs, and metals.

APEC R (PCA 52 - Storage, maintenance, fuelling and repair of equipment, vehicles, and material used to maintain transportation systems) - Operation of transportation systems and fuelling within the Marine Railway enclosure. Soil and groundwater underlying the west side of the marine railway enclosure are potentially affected by storage, maintenance, and fueling of passenger boats, and the motor and pulley equipment used for the marine rail system. COPCs are BTEX, PHCs, and metals.

APEC S (PCA 28 - Gasoline and Associated Products Storage in Fixed Tanks) – An oil house was on the west side of Area 1. Soil and groundwater underlying the former oil house are potentially affected by the storage and use of the oil. COPCs are PHCs.



Table B: Areas of Potential Environmental Concern

| Area of Potential Environmental Concern ¹ | Location of Area of Potential Environmental Concern on Phase One Property | Potentially Contaminating Activity ² | Location of PCA (on-site or off-site) | Contaminants of Potential Concern ³ | Media Potentially Impacted (Ground water, soil and/or sediment) |
|--|--|---|---------------------------------------|--|---|
| APEC A | Entire footprint of the Site | 46. Rail Yards, Tracks and Spurs | on-site | PHCs, PAHs, Metals | Soil & Groundwater |
| APEC B | Area 2 | Other PCA - Coal storage | on-site | PAHs, Metals | Soil |
| APEC C | Footprint of transformer house along the east side of Area 2 | 55. Transformer Manufacturing, Processing and Use | on-site | PCBs | Soil |
| APEC D | Footprint of gasoline UST north of the sawmill/joiner shop building in Area 1 | 28. Gasoline and Associated Products Storage in Fixed Tanks | on-site | BTEX, PHCs, Metals | Soil & Groundwater |
| APEC E | Footprint of fuel oil USTs south of the sawmill/joiner shop building in Area 1 | 28. Gasoline and Associated Products Storage in Fixed Tanks | on-site | BTEX, PHCs | Soil & Groundwater |
| APEC F | Footprint of fuel oil USTs east of the furnace shop building in Area 1 | 28. Gasoline and Associated Products Storage in Fixed Tanks | on-site | BTEX, PHCs | Soil & Groundwater |
| APEC G | Water Lot portion of Site at docks. Northwest and northeast corners of Area 1; northeast corner of Area 2. | 44. Port Activities, including Operation and Maintenance of Wharves and Docks | on-site | PHCs, PAHs, Metals | Surface Water & Sediment |
| APEC H | Footprint of paint shop building along the north side of Area 1 | 39. Paints Manufacturing, Processing and Bulk Storage | on-site | VOCs, Metals | Soil & Groundwater |
| APEC I | Footprint of punch/machine shop building in the middle portion of Area 1 | 34. Metal Fabrication | on-site | VOCs, Metals | Soil & Groundwater |
| APEC J | Footprint of furnace shop building in the southwest corner of Area 1 | 33. Metal Treatment, Coating, Plating and Finishing | on-site | Metals | Soil |
| APEC K | West property boundary | 7. Boat Manufacturing | off-site; adjacent property to west | VOCs, PHCs, Metals | Groundwater |
| APEC L | South property boundary | 27. Garages and Maintenance and Repair of Railcars, Marine Vehicles and Aviation Vehicle 34. Metal Fabrication | off-site to the south | VOCs, PHCs, Metals | Groundwater |



| Area of Potential Environmental Concern ¹ | Location of Area of Potential Environmental Concern on Phase One Property | Potentially Contaminating Activity ² | Location of PCA (on-site or off-site) | Contaminants of Potential Concern ³ | Media Potentially Impacted (Ground water, soil and/or sediment) |
|--|---|--|---------------------------------------|--|---|
| APEC M | PCBs Storage Area in northeast corner of Area 1 | 55. Transformer Manufacturing, Processing and Use | on-site | PCBs | Soil |
| APEC N | Footprint of the Site | 30. Importation of Fill Material of Unknown Quality | on-site | PHCs, PAHs, Metals | Soil |
| APEC O | Transformers within and south of main Unimin building | 55. Transformer Manufacturing, Processing and Use | on-site | PCBs | Soil |
| APEC P | Aquatic areas along the north side of the Site | 44. Port Activities, including Operation and Maintenance of Wharves and Docks | off-site; adjacent property to west | PHCs, PAHs, Metals | Surface Water and Sediment |
| APEC Q | West property boundary | 28. Gasoline and Associated Products Storage in Fixed Tanks | off-site; adjacent property to west | BTEX, PHCs, Metals | Groundwater |
| APEC R | West side of marine rail system enclosure | 52. Storage, maintenance, fuelling and repair of equipment, vehicles, and material used to maintain transportation systems | on-site | BTEX, PHCs, Metals | Soil & Groundwater |
| APEC S | Footprint of Oil House building | 28. Gasoline and Associated Products Storage in Fixed Tanks | on-site | BTEX, PHCs, Metals | Soil & Groundwater |

Notes:

1 - Area of Potential Environmental Concern means the area on, in or under a phase one property where one or more contaminants are potentially present, as determined through the phase one environmental site assessment, including through, (a) identification of past or present uses on, in or under the phase one property, and (b) identification of potentially contaminating activity.

2 - Potentially Contaminating Activity means a use or activity set out in Column A of Table 2 of Schedule D that is occurring or has occurred in Phase One study area

3 - Contaminants of potential concern are identified using the Method Groups as identified in the "Protocol for in the Assessment of Properties under Part XV.1 of the Environmental Protection Act, March 9, 2004, amended as of July 1, 2011.



4.3 Subsurface Structures and Utilities

Underground utilities are present along the south property boundary, in the marine railway enclosure, and on the east side of the Site. The depth to these utilities is not known.

Underground utilities are also present south of the Site beneath Bayshore Drive. On-site underground utilities include:

- Buried electrical on the south property boundary and east property boundary for street lighting
- Buried electrical on the north side of the marine railway enclosure
- A buried storm sewer lateral line entering the southwest side of the Site

Additional buried utilities were historically present at the Site as disconnected electrical wires were observed on the west side of the Site. The depth to historical utilities is not known.

Contaminants from on- and off-site sources could potentially migrate along utility corridors given that the water table is within the depth typical of utility trenches.

4.4 Proposed Structures

The Site will be redeveloped for mixed residential, commercial, and parkland use with low-rise and mid-rise commercial/residential condominium units. The conceptual future land use is shown on Figure 3.

Volatile COCs are present in soil and groundwater at the Site. These COCs may migrate to indoor air under the proposed redevelopment scenario.



5.0 Physical Setting

The following subsections describe the physical setting of the Phase Two Property.

5.1 Stratigraphy

The Site is within the Simcoe Uplands physiographic region , characterized by sand plains with localized clay and till plains. In the general area, the overburden is coarse-textured lacustrine deposits of sand and gravel with minor silt and clay . The soils overlie Gull River formation limestone .

The following soil profile was encountered, with increasing depth, during subsurface investigations completed from 2014 to 2017, and during the Phase Two ESA:

- A 0.6 to 8.5 m thick layer of fill was encountered across the Site. The fill consisted of:
 - A 0.3 m to 2 m thick layer of topsoil was present in the central and western parts of the Site. Quartzite aggregate was encountered at surface on the western portion of the Site to about 1.5 m below ground surface (mbgs).
 - Brown sand, sand and gravel or silty sand fill was encountered in all boreholes at surface or below the discontinuous topsoil or quartzite aggregate. Trace organics, wood pieces, brick pieces, and peat inclusions were noted in some areas. The fill was deepest toward the northern part of the Site along Midland Bay and typically ranged from 4 m to 5.5 mbgs with local areas as shallow as 2.1 mbgs and as deep as 8.5 mbgs. The fill was shallower toward Bayshore Drive ranging from 0.6 m to 4.0 mbgs.
 - A discontinuous woody (peat) layer was encountered beneath the fill generally in the central part of the Site. The fill/peat ranged in thickness from approximately 0.5 m to 3.2 m. Coal was encountered below ground surface in some locations in the middle area of the Site.



- Silty clay was encountered predominantly in the western half of the Site below the fill. The unit extended to 2.1 to 8.0 mbgs. Locally in the eastern part of the Site, the layer extended to 9.3 mbgs.
- Brown to grey sand and gravel to sand was encountered in all the boreholes and test pits. Varying amounts of silt were present. The sand and gravel or sand was observed at varying depths across the Site to the full depths of the boreholes or test pits.
- A brown to grey silty sand to sandy silt was encountered below the sand and gravel unit. Varying amounts of gravel were present. This unit extended to the maximum sampling depth of the investigation (7.5 mbgs).
- A geotechnical investigation noted that auger refusal was encountered across the site resulting in multiple attempts for several of the boreholes. During Cambium's subsurface investigations, refusal using direct push was also encountered across the Site. It is likely that refusal was the result of boulders within the fill, till, sand and/or in the sand and gravel deposits, since follow-up attempts at nearby locations typically did not encounter refusal at the same depth.

Bedrock was not encountered during subsurface investigations. A review of Ministry water well records indicated that limestone bedrock was encountered at about 30 mbgs in a well to the west of Midland Bay.

5.2 Hydrogeology

5.2.1 Groundwater Elevations and Flow Direction

Water level data was collected from monitoring wells installed in 2013 by Pinchin and in 2018 by Cambium. To evaluating groundwater-flow direction and hydrogeological characteristics, the monitoring wells were classified as shallow or deep based on installation depth of the well screen.



Shallow Wells: BH101, BH102, BH103, BH105, BH107, BH111, BH113, BH114, BH117, BH120, BH123, BH18-01, BH18-05, BH18-06, BH18-07, BH18-11, BH18-12, BH18-13, BH18-16, BH18-18

Deep Wells: BH18-15, BH18-17, BH18-19

Water levels data was available for select wells for May 28, 2018, August 28, 2018, December 13, 2018, and February 15, 2019. Minimum, maximum, and average water depth to the water table are summarized below.

| | Shallow Wells | Deep Wells |
|----------------|---------------|------------|
| Minimum (mbgs) | 0.34 | 1.62 |
| Maximum (mbgs) | 4.41 | 4.40 |
| Average (mbgs) | 1.91 | 2.71 |

The water level (WL) data was used to calculate groundwater elevations. Elevation data is summarized below. Groundwater elevations (GWE) were calculated as follows.

$$GWE = \text{Top of Casing Elevation} - \text{WL Depth below Top of Casing}$$

Summary of Groundwater Elevation Data

| | Shallow | Deep |
|----------------|---------|--------|
| Highest (masl) | 179.74 | 177.77 |
| Lowest (masl) | 176.54 | 176.81 |
| Average (masl) | 177.76 | 177.28 |

masl – metres above sea level

February 2019 elevation data was used to generate flow direction figures for shallow groundwater (Figure 7) and deep (Figure 8) groundwater. Groundwater flow direction in both the shallow and deeper wells was northerly toward Midland Bay.

Pinchin's similarly indicated that the shallow groundwater flow was northerly toward Midland Bay. Groundwater elevations at that time ranged from 175.95 m to 179.17 masl.

The generally shallow depth to groundwater, coarse soil texture, and the proximity to Midland Bay suggests that the current and historical presence of buried utilities would have limited



effect on groundwater flow conditions and contaminant migration at the Site. It is unlikely that utility trenches provided a preferential pathway as trench fill likely had a similar hydraulic conductivity as on-site fill material, which is present across the Site.

It is considered unlikely that climatic or meteorological fluctuations have significantly influenced direction or contaminant distribution. The main influence on both is considered proximity to Midland Bay.

5.2.2 Soil Texture

Pinchin reported grain size results for three soil samples collected from 0.5 to 2.9 mbgs. The results indicated that two samples collected from native soils identified as sand and sandy clay, were medium/fine textured. A sample collected from the fill was coarse-textured.

Stantec reported grain size results for three soil samples. Stantec stated that grain size analysis and field observations indicated that the predominant soil type was coarse-textured sand and gravel.

PML reported grain size results for five soil samples collected from 2.3 to 7.9 mbgs. The results indicated that the silty clay layer encountered below the fill was medium/fine textured. Silty sand, sand, and sand and gravel layers encountered below the fill were coarse textured.

Overall, the grain size results indicated that more than one third of the soil at the Site, measured by volume, is coarse textured.

5.2.3 Lateral and Vertical Hydraulic Gradients

Pinchin reported a horizontal hydraulic gradient of 0.0066 m/m. Hydraulic conductivity values measured using rising head conductivity tests ranged from 7.9×10^{-7} m/s to 1.4×10^{-6} m/s with a geometric mean of 1.13×10^{-6} m/s. Assuming a porosity range of 20% to 25%, Pinchin calculated an average groundwater flow velocity ranging from 0.98 m to 1.17 m per year.

The average hydraulic gradient for the shallow groundwater in August 2018 and February 2019 was 0.02 m/m on the west side of the Site and 0.01 m/m on the east side of the Site. The horizontal hydraulic gradient for the deeper groundwater in February 2019 was 0.01 m/m.



Vertical hydraulic gradients were assessed using the December 2018 and February 2019 water level data for clustered monitoring wells BH18-07/BH18-17, BH18-01/BH18-19, and BH18-11/BH18-15. The average vertical hydraulic gradient was 0.037 m/m at BH18-07/BH18-17, 0.311 m/m at BH18-01/BH18-19, and 0.207 m/m at BH18-11/BH18-15. The gradient was downward at all three well clusters.

Cambium conducted rising and falling head slug tests at four monitoring wells. The slug test results are summarized below. Assuming a porosity range of 20% to 25%, hydraulic gradient of 0.02, and a mean hydraulic conductivity of 6.9×10^{-6} , the average groundwater flow velocity ranges from 17 m to 22 m per year.

| Well ID | Description | Hydraulic Conductivity K (m/s) |
|----------------|--|-----------------------------------|
| MW18-05 | Screened in clay | 1.8×10^{-6} |
| MW18-07 | Screened in silt and sand | 5.9×10^{-6} |
| MW18-12 | Screened across silt and sand layers | 2.8×10^{-6} |
| MW113 | Screened across silty sand, sand and gravel, and sandy clay layers | 7.7×10^{-5} |
| Geometric Mean | | 6.9×10^{-6} |

5.3 Applicable Site Condition Standards

O.Reg. 153/04, Records of Site Condition – Part XV.1 under the *Environmental Protection Act* specifies acceptable limits of contaminants in soil, groundwater, and sediment in the *Soil, Ground Water and Sediment Standards for Use under Part XV.1 of the Environmental Protection Act*. These standards are presented in tables (Tables 1 to 9) defined by groundwater use (potable or non-potable) and type of remediation (full depth or stratified). Each table presents chemical-specific site condition standards (SCS) based on property use (agricultural, residential/parkland/ institutional, or industrial/community/ commercial), grain-texture (medium/fine-textured or coarse-textured).

Selection of the applicable SCS considered the following site-specific characteristics:

- Intended property use
- Soil characteristics



- Environmental sensitivity, including:
 - Soil pH
 - Proximity to areas of natural significance
- Proximity to water bodies
- Groundwater use

Intended Property-Use

The proposed future use of the Site is mixed commercial/residential and parkland. Therefore, the applicable land use category was residential/parkland/institutional (RPI).

Soil Characteristics

Investigations completed at the Site have identified a complex overburden stratigraphic profile that includes fill (crushed rock, and silty sand and sand with variable gravel content, and cobble and boulders), discontinuous localized peat and organic silt layers, clay, till (sand and sand and gravel), sand, and sand and gravel.

Based on grain size distribution testing completed by Pinchin , Stantec , and PML coarse-textured soil was considered applicable since the unconfined aquifer at the Site is present within both the fine and coarse-textured soil.

Environmentally Sensitive Areas

The O.Reg.153/04 generic SCS cannot be used at properties that are within, include, or are proximate (i.e., within 30 m) to an area of natural significance, when soil pH is not within the allowable ranges for surface (5 to 9) and/or sub-surface soils (5 to 11), or if a Qualified Person (QP) is of the opinion that it is appropriate to apply Section 41 of the regulation.

Areas of Natural and Scientific Interest

Based on a site sensitivity search completed as per the requirements of Section 41 of O.Reg.153/04, no areas of natural significance as defined by the regulation, were identified on or within 30 m of the Site. Therefore, the Site was not considered an environmentally sensitive area and the generic SCS were applicable.



Soil pH

Seventy-five soil samples were submitted for laboratory analysis by Pinchin and Stantec to assess soil pH at the Site. Except for one surface soil sample, soil pH results were within the allowable ranges for surface and sub-surface soil. Four additional soil samples collected within 2 m of the original sample were within the acceptable range for surface soil. The limited presence of low pH at one sample location was considered insignificant and unlikely to affect leaching and/or migration of the COPCs at the Site; therefore, the generic SCS were considered applicable. In addition, while metals were present in soil at concentrations exceeding the applicable SCS, metals in groundwater met the applicable SCS indicating that soil leaching to groundwater is not a pathway of concern.

Qualified Person Opinion

Geologic and hydrogeological parameters that influence the derivation of the O.Reg.153/04 generic SCS were compared to site-specific data and the generic values used in the derivation of the SCS. The site-specific parameters were consistent with the defaults; therefore, it was the QP's opinion that the generic SCS were applicable.

Proximity of Water Bodies and Shallow Bedrock

SCS are defined for properties that are within 30 m of a water body or at which bedrock is less than 2 mbgs.

The Site extends into Midland Bay to the north and is therefore considered within 30 m of a water body. The generic SCS established for properties within 30 m of a water body (i.e., Tables 8 or 9) were considered applicable for the Site.

Subsurface investigations completed at the Site by PML and Cambium did not encounter bedrock to a maximum depth of about 22 mbgs. While Pinchin indicated that bedrock was encountered at depths ranging from 2.9 to 7.5 mbgs, Stantec speculated that the inferred bedrock reported by Pinchin was refusal on boulders or cobbles. Cambium concurs with this opinion; therefore, the generic SCS established for properties with shallow bedrock (i.e., Tables 6 and 7) were not applicable.



Shallow Groundwater and Groundwater Use

Groundwater levels measured by Cambium in 2018 and 2019 ranged from 0.34 to 4.41 mbgs. Generally, the depth to groundwater is less than 2 mbgs except for the west side of the Site and close to the south property line on the eastern side of the Site. Therefore, the generic SCS established for properties with shallow bedrock (i.e., Tables 6 and 7) was deemed applicable when evaluating groundwater quality.

For groundwater at a property to be considered non-potable, all properties within 250 m of the property must be supplied by a municipal drinking water system that does not obtain its water from a groundwater source.

The Town of Midland obtains drinking water from a series of 10 operational groundwater wells. The nearest to the Site is Well #17, which is about 1,200 m west of the Site, west of Midland Bay. This well, along with five others, is within the Vinden Flume well field, which is under the direct influence of surface water sources .

Cambium contracted ERIS to provide a database report for the Phase One study area . The ERIS report did not identify drinking water wells on or within 250 m of the Site.

A review of the mapping provided by the Source Protection Information Atlas indicated the Site is within an area categorized as Highly Vulnerable Aquifer (score 6) and Significant Groundwater Recharge Area (score 6). In addition, land at the northwest corner of the Site is within an area mapped as Wellhead Protection Area D (score 4), which represents a 25 year travel time for groundwater migration to a well.

The Town of Midland and the County of Simcoe were notified by letters dated June 15, 2018 of the intention to apply non-potable groundwater standards at the Site. Neither the Town nor the County responded with an objection within 30 days; therefore, in accordance with Section 35(3)(e), non-potable SCS are considered acceptable to both. These letters were resent on March 20, 2019.

Applicable Generic Site Condition Standards

Based on the foregoing, the following SCS were considered appropriate for use at the Site.



1. For evaluation of soil quality: Table 9: Generic Site Condition Standards for Use within 30 m of a Water Body in a Non-Potable Groundwater Condition
2. For evaluation of groundwater quality: Table 7: Generic Site Condition Standards for Shallow Soils in a Non-Potable Ground Water Condition

6.0 Soil and Groundwater Characterization

6.1 Soil Quality

Soil analysis results are discussed by APEC and relative to elevation in masl. Analysis results are shown on the figures listed below.

- Figure 11 Soil Results – PCBs
- Figure 11a Soil Results – PHCs
- Figure 11b Cross-Sections A-A' and B-B' Cross-Gradient PHCs in Soil
- Figure 11c Cross-Sections C-C' to G-G' Along-Gradient PHCs in Soil
- Figure 12a Soil Results – BTEX
- Figure 12b Cross-Sections A-A' and B-B' Cross-Gradient BTEX in Soil
- Figure 12c Cross-Sections C-C' to G-G' Along-Gradient BTEX in Soil
- Figure 13a Soil Results – VOCs
- Figure 13b Cross-Sections A-A' and B-B' Cross-Gradient VOCs in Soil
- Figure 13c Cross-Sections C-C' to G-G' Along-Gradient VOCs in Soil
- Figure 14a Soil Results – PAHs
- Figure 14b Cross-Sections A-A' and B-B' Cross-Gradient PAHs in Soil
- Figure 14c Cross-Sections C-C' to G-G' Along-Gradient PAHs in Soil
- Figure 15a Soil Results – Metals
- Figure 15b Cross-Sections A-A' and B-B' Cross-Gradient Metals in Soil
- Figure 15c Cross-Sections C-C' to G-G' Along-Gradient Metals in Soil



6.1.1 APEC A – Former on-site rail line, spurs, and sidings

Numerous samples were collected from locations across the Site to assess soil quality for PHCs, VOCs, PAHs, and metals. The identified impacts in soil are delineated both laterally and vertically. Soil results are shown on Figure 11a through Figure 15c.

PHCs impacts extend across a sizable portion of the Site and extend from 178.6 m south of the marine railway enclosure to 174 m on the northwest side of the Site and 173 m on the southeast side of the Site. The lateral distribution of PHCs impacts is shown on Figure 11a. The vertical extent of PHCs impacts is shown on Figure 11b and Figure 11c.

BTEX impacts cover the entire Site and extend to 172.8 m. The lateral distribution of BTEX impacts is shown on Figure 12a. The vertical extent of BTEX impacts is shown on Figure 12b and Figure 12c.

VOCs impacts, excluding BTEX, are localized to a small area on the southwest side of the Site and extend to 175.9 m. The lateral distribution of VOCs impacts is shown on Figure 13a. The vertical extent of VOCs impacts is shown on Figure 13b and Figure 13c.

PAHs impacts extend across a sizable portion of Areas 2, 3 and 4 and extend to 172.7 m on the northwest corner of the Site and 174.5 m along the south side of the Site. The lateral distribution of PAHs impacts is shown on Figure 14a. The vertical extent of PAHs impacts is shown on Figure 14b and Figure 14c.

Metals impacts extend across a sizable portion of the Site and extend to 172.7 m on the northwest corner of the Site and 174.5 m along the south side of the Site. The lateral distribution of metals impacts is shown on Figure 15a. The vertical extent of metals impacts is shown on Figure 15b and Figure 15c.

6.1.2 APEC B – Former on-site coal storage

Numerous samples were collected from locations across Area 2 to assess soil quality for PAHs and metals.



The PAHs and metals impact in soil are delineated both laterally and vertically. Laterally, the PAHs impacts extend across a sizable portion of Areas 2 and extend beyond, both to the east and west. In Area 2, the PAHs impacts extend to 173 m along the north side of the Site and 174.5 m along the south side of the Site. The lateral distribution of PAHs impacts is shown on Figure 14a. The vertical extent of PAHs impacts is shown on Figure 14b and Figure 14c.

The metal impacts extend across the northeast and southwest portions of Area 2 and extend east and west. The lateral distribution of metals impacts is shown on Figure 15a. The vertical extent of metals impacts is shown on Figure 15b and Figure 15c.

6.1.3 APECs C, M, O – Former on-site transformers/PCBs storage

Nineteen soil samples were collected to assess soil quality for PCBs. PCBs were not detected at concentrations greater than the reported detection limit (RDL), which was less than the Table 9 SCS. PCB results are shown on Figure 11.

6.1.4 APEC D – Former on-site gasoline UST

BH18-07 and BH18-17 were advanced within the area of the former gasoline UST to assess soil quality for BTEX, PHCs and metals.

The BTEX, PHCs and metals impacts in soil are delineated laterally and vertically. Laterally, BTEX, PHCs and metals impacts extend beyond APEC D and extend across significant portions of the Site. Within APEC D, PHCs impacts extend to 176 m, and BTEX and metal impacts extend to 173 m.

The lateral distribution of PHCs impacts is shown on Figure 11a. The vertical extent of PHCs impacts is shown on Figure 11b and Figure 11c.

The lateral distribution of BTEX impacts is shown on Figure 12a. The vertical extent of BTEX impacts is shown on Figure 12b and Figure 12c.

The lateral distribution of metals impacts is shown on Figure 15a. The vertical extent of metals impacts is shown on Figure 15b and Figure 15c.



6.1.5 APECs E & F – Former on-site fuel oil USTs

BH18-01, BH18-05, BH18-19, and BH18-21 were advanced within the areas of the former fuel oil USTs to assess soil quality for BTEX, PHCs.

BTEX, PHCs and impacts in soil are delineated laterally and vertically. Laterally, BTEX, PHCs impacts extend beyond APECs E and F. PHCs impacts extend across a sizable portion of the Site and BTEX impacts extend across the entire Site. Vertically, BTEX, PHCs impacts extend to 176 m within APECs E and F.

The lateral distribution of PHCs impacts is shown on Figure 11a. The vertical extent of PHCs impacts is shown on Figure 11b and Figure 11c.

The lateral distribution of BTEX impacts is shown on Figure 12a. The vertical extent of BTEX impacts is shown on Figure 12b and Figure 12c.

6.1.6 APEC G – Former on-site port activities

The Phase One CSM did not identify the potential for soil impacts related to former port activities along the north side of the Site.

6.1.7 APEC H – Former on-site paint shop

BH18-11, BH18-15 and S2 were advanced within the area of the former paint shop to assess soil quality for VOCs and metals. VOCs and metals met the Table 9 SCS in soil samples collected at these sample locations.

6.1.8 APEC I – Former on-site punch/machine shop

TP05, BH18-04, BH103 and BH107 were advanced within the footprint of the former punch/machine shop to assess soil quality for VOCs and metals. VOCs and metals met the Table 9 SCS in soil samples collected at these sample locations.



6.1.9 APEC J – Former on-site furnace shop

TP6 and BH14-04 were advanced within the area of the former furnace shop to assess soil quality for metals. Metals met the Table 9 SCS in soil samples collected at these sample locations.

6.1.10 APEC K – Former boat manufacturing/Current marine repairs to the west

The Phase One CSM did not identify the potential for soil impacts related to historical boat manufacturing or current marine vehicle repair activities immediately west of the Site at 171 Midland Avenue.

6.1.11 APEC L – Former machine shops to the south

The Phase One CSM did not identify the potential for soil impacts related to former machine shops at 174 Manly Street.

6.1.12 APEC N – On-site fill of unknown quality

Numerous samples were collected from locations across the Site to assess soil quality for PHCs, PAHs, and metals and inorganics. PHCs, PAHs, and metals impacts in soil are delineated laterally and vertically.

The PHCs impacts extend across a sizable portion of the Site and extend from 178.6 m south of the marine railway enclosure to 174 m on the north side of the Site and 173 m on the south side of the Site. The lateral distribution of PHCs impacts is shown on Figure 11a. The vertical extent of PHCs impacts is shown on Figure 11b and Figure 11c.

The PAHs impacts extend across a sizable portion of Areas 2, 3 and 4 of the Site and extend to a 172.7 m at the northwest corner of the Site and 174.5 m along the south side of the Site. The lateral distribution of PAHs impacts is shown on Figure 14a. The vertical extent of PAHs impacts is shown on Figure 14b and Figure 14c.

The metals impacts extend across a sizable portion of the Site and extend to 172.7 m on the northwest corner of the Site and 174.5 m along the south side of the Site. The lateral



distribution of metals impacts is shown on Figure 15a. The vertical extent of metals impacts is shown on Figure 15b and Figure 15c.

6.1.13 APEC P – Port activities to the west

The Phase One CSM did not identify the potential for soil impacts related to port activities immediately west of the Site at 171 Midland Avenue.

6.1.14 APEC Q – Fuel storage to the west

The Phase One CSM did not identify the potential for soil impacts related to storage of fuel in fixed tanks (aboveground storage tanks with secondary containment) to the west of the Site at 171 Midland Avenue.

6.1.15 APEC R – Marine railway enclosure

Numerous samples were collected from the west side of Area 3 to assess soil quality for BTEX, PHCs, and metals. The BTEX, PHC, and metals impacts in soil are delineated laterally and vertically.

Four soil samples were submitted for analysis of PHCs to assess soil quality within APEC R. All samples met the Table 9 SCS.

Seven soil samples were submitted for analysis of BTEX to assess soil quality within APEC R. The concentrations of BTEX in two surface soil samples exceeded the Table 9 SCS. BTEX impacts extend across the entire Site. Vertically, BTEX impacts extend to 174.1 m within APEC R. The lateral distribution of BTEX impacts is shown on Figure 12a. The vertical extent of BTEX impacts is shown on Figure 12b and Figure 12c.

Eleven soil samples were submitted for analysis of metals to assess soil quality within APEC R. Metals concentrations in four soil samples exceeded the Table 9 SCS. The metal impacts cover APEC R and extend east and west to include a substantial portion of the Site. Vertically, metals impacts extend to within APEC R. The lateral distribution of metals impacts is shown on Figure 15a. The vertical extent of metals impacts is shown on Figure 15b and Figure 15c.



6.1.16 APEC S – Former on-site oil house

BH18-06 was advanced within the footprint of the former oil house to assess soil quality for BTEX, PHCs and metals. Two soil samples were submitted for analysis of BTEX, PHCs and one soil sample was submitted for analysis of metals to assess soil quality within APEC S.

BTEX, PHCs impacts extend across APEC S and to the east and west to include a sizable portion of the Site. Vertically, BTEX, PHCs impacts extend to 176.4 m within APEC S. The lateral distribution of PHCs impacts is shown on Figure 11a. The vertical extent of PHCs impacts is shown on Figure 11b and Figure 11c. The lateral distribution of BTEX impacts is shown on Figure 12a. The vertical extent of BTEX impacts is shown on Figure 12b and Figure 12c.

Metals impacts extend across APEC S and to the east and west to include a sizable portion of the Site. Vertically, metals impacts extend to 177.5 m within APEC S. The lateral distribution of metals impacts is shown on Figure 15a. The vertical extent of metals impacts is shown on Figure 15b and Figure 15c.

6.2 Groundwater Quality

Groundwater analysis results are discussed by APEC. All groundwater samples analyzed for PAHs and metals met the Table 7 SCS and are not discussed in further detail. Samples analyzed for PAHs and metals were collected at locations and depths considered appropriate to assess the APECs. Analysis results are shown on the figures listed below.

- Figure 16a Groundwater Results – PHCs
- Figure 16b Cross-Sections A-A' and B-B' Cross-Gradient PHCs in Groundwater
- Figure 16c Cross-Sections C-C' and D-D' Along-Gradient PHCs in Groundwater
- Figure 17a Groundwater Results – BTEX
- Figure 17b Cross-Sections A-A' and B-B' Cross-Gradient BTEX in Groundwater
- Figure 17c Cross-Sections C-C' and D-D' Along-Gradient BTEX in Groundwater
- Figure 18a Groundwater Results – VOCs
- Figure 18b Cross-Sections A-A' and B-B' Cross-Gradient VOCs in Groundwater
- Figure 18c Cross-Sections C-C' and D-D' Along-Gradient VOCs in Groundwater



- Figure 19 Groundwater Results – PAHs
Figure 20 Groundwater Results – Metals
Figure 21 Groundwater Results – PCBs

6.2.1 APEC A – Former on-site rail line, spurs, and sidings

Numerous samples were collected from locations across the Site to assess groundwater quality for PHCs, VOCs, PAHs, and metals.

The PHCs and VOCs impacts in groundwater are delineated laterally and vertically within APEC A.

The PHCs impacts in groundwater are localized along the west side of the Site, extending laterally to the west property boundary and vertically to 170.6 m. The distribution of PHCs impacts are shown on cross-sections and in plan view on Figure 16. The location of the PHCs impacts suggests they are more likely related to the historical presence of fuel storage USTs (APECs D, E, and F).

The VOCs impacts in groundwater are localized within Area 1 and extend to 172.3 m. The lateral distribution of PHCs impacts is shown on Figure 16a. The vertical extent of PHCs impacts is shown on Figure 16b and Figure 16c. The location of the VOCs impacts suggests they are more likely related to the historical Paint Shed (APEC H).

6.2.2 APEC B – Former on-site coal storage

The Phase One CSM did not identify the potential for groundwater impacts related to former on-site coal storage. While PAHs and metals impact potentially related to coal storage were present in soil within APEC B, groundwater samples from wells within APEC B met the Table 7 SCS for PAHs and metals.

6.2.3 APECs C, M, O – Former on-site transformers/PCBs storage

The Phase One CSM did not identify the potential for groundwater impacts related to former on-site transformers or PCBs storage. This opinion is validated by the absence of PCBs



impacts at all soil sample locations within these APECs and by groundwater PCBs results at three sample locations. PCBs results are shown on Figure 21.

6.2.4 APEC D – Former on-site gasoline UST

BH18-07 and BH18-17 were advanced within the area of the former gasoline UST to assess groundwater quality for BTEX, PHCs, and metals.

PHC and benzene concentrations exceeded the Table 7 SCS.

Laterally, PHCs extend beyond APEC D. Vertically, PHC impacts extend to 172 m. The lateral distribution of PHCs impacts is shown on Figure 16a. The vertical extent of PHC impacts is shown on Figure 16b.

Laterally, benzene impacts extend beyond APEC D. Benzene impacts extend to a depth of at least 170 m. The lateral distribution of benzene impacts is shown on Figure 17a. The vertical extent of benzene impacts is shown on Figure 17b.

Repeated sampling at BH18-17 (deep well) has indicated that concentrations decrease with each sampling event. It is the QP's opinion that this indicates the low-level benzene exceedances may be related to carry down during the drilling and well installation. Regardless, it is the QP's intent to install a deeper well to vertically delineate the impacts. This additional investigation will be completed after receipt of Ministry comments on the Phase Two CSM so that if additional investigation is required in other areas it can be combined into a single mobilization.

6.2.5 APECs E & F – Former on-site fuel oil USTs

BH18-01, BH18-05, and BH18-19 were advanced within the areas of the former fuel oil USTs to assess groundwater quality for BTEX and PHCs.

PHC concentrations met the Table 7 SCS within APEC E. BTEX/PHC concentrations met the Table 7 SCS within APEC F.

Benzene concentrations exceeded the Table 7 SCS within APEC E. Laterally, the benzene impacts extend from the west property boundary to the beyond APEC E. Vertically, the



benzene impacts extend to at least 170 m within APEC E. The lateral distribution of benzene impacts is shown on Figure 17a. The vertical extent of benzene impacts is shown on Figure 17b.

Repeated sampling at BH18-19 (deep well) has indicated that overall concentrations decrease with each sampling event, but with some variability. It is the QP's opinion that this indicates the low-level benzene exceedances are related to carry down during the drilling and well installation. Regardless, it is the QP's intent to install a deeper well to vertically delineate the impacts. This additional investigation will be completed after receipt of Ministry comments on the Phase Two CSM so that if additional investigation is required in other areas it can be combined into a single mobilization.

6.2.6 APEC G – Former on-site port activities

The Phase One CSM did not identify the potential for groundwater impacts related to the former on-site port activities.

6.2.7 APEC H – Former on-site paint shop

BH18-11 and BH18-15 were advanced within the area of the former paint shop to assess groundwater quality for VOCs and metals.

VOC impacts in groundwater are localized to the area of the former on-site paint shop and extend vertically to 172.3 m. The lateral distribution of benzene impacts is shown on Figure 18a. The vertical extent of benzene impacts is shown on Figure 18b.

6.2.8 APEC I – Former on-site punch/machine shop

BH103 and BH107 were advanced within the area of the former punch/machine shop to assess groundwater quality for VOCs and metals.

VOC and metals concentrations met the Table 7 SCS within APEC I.



6.2.9 APEC J – Former on-site furnace shop

The Phase One CSM did not identify the potential for groundwater impacts related to the former on-site furnace shop.

6.2.10 APEC K – Former boat manufacturing/Current marine repairs to the west

BH18-01, BH18-19, and BH102 were advanced within APEC K to assess groundwater quality for BTEX, PHCs, VOCs, and metals.

PHCs and VOCs met the Table 7 SCS within APEC K. Benzene exceeded the Table 7 SCS within APEC K during one of two sampling events.

Laterally, benzene impacts extend from the west property boundary to beyond APEC K. Vertically, benzene impacts extend to a depth of 170 m within APEC K. The lateral distribution of benzene impacts is shown on Figure 18a. The vertical extent of benzene impacts is shown on Figure 18b.

6.2.11 APEC L – Former machine shops to the south

BH101 and BH18-05 were advanced along the south side of the Site to assess groundwater quality for PHCs, VOCs, and metals.

PHCs and VOCs met the Table 7 SCS within APEC L.

6.2.12 APEC N – On-site fill of unknown quality

Various sample locations across the Site were assessed for COCs indicative of impacts related to fill materials (e.g., PHCs, PAHs, and metals). PAHs and metals met the Table 7 SCS at all locations. While PHCs exceeded the Table 7 SCS at locations along the west side of the Site, it is considered likely that these impacts are related to the historical presence of fuel storage tanks on the Site. Further, while metals and PAHs were present in soil at concentrations exceeding the applicable SCS across the Site, neither exceeded the Table 7 SCS in groundwater indicating that soil leaching to groundwater is not a pathway of concern.



6.2.13 APEC P – Port activities to the west

The Phase One CSM did not identify the potential for groundwater impacts related to the port activities to the west.

6.2.14 APEC Q – Fuel storage to the west

BH18-01, BH18-19, and BH102 were advanced along the west side of the Site to assess groundwater quality for BTEX, PHCs, and metals.

While benzene and PHCs were present in groundwater at concentrations exceeding the Table 7 SCS along the west side of the Site, these impacts are more likely related to the former on-site storage of fuels in USTs rather than storage in ASTs with secondary containment on the adjacent property.

6.2.15 APEC R – Marine railway enclosure

BH113 and BH114 were advanced along the west side of Area 3 to assess groundwater quality for BTEX, PHCs and metals.

BTEX and PHC concentrations met the Table 7 SCS within APEC S. PHC and BTEX results are shown on Figure 16a and Figure 17a, respectively.

6.2.16 APEC S – Former on-site oil house

BH18-06 was advanced within the area of the former oil house to assess groundwater quality for BTEX, PHCs, and metals.

BTEX and PHC concentrations met the Table 7 SCS within APEC S. PHC and BTEX results are shown on Figure 16a and Figure 17a, respectively.

6.3 Sediment

Stantec conducted a sediment and benthic invertebrate sampling program along the south shore of Midland Bay adjacent to the Site. The program was designed to characterize the benthic invertebrate community and use the data to characterize sediment quality. Benthic



macroinvertebrate samples were collected along four transects oriented perpendicular to the shoreline.

T1 – at the marine railway enclosure

T2 – 360 m east of the marine railway enclosure, near a breakwater structure

T3 – 240 m east of the breakwater, near the Midland Bay Landing Park water access (Area 4)

TR – reference transect 275 m east of the park

Benthic sample collection was attempted 10 m from shore, 20 m from shore and 30 m from shore along each transect. Transects TR, T3 and T1, had very coarse substrates in the nearshore area, preventing the collection of benthic samples at 10 m from shore.

Stantec concluded the benthic communities along the Midland Bay shoreline were indicative of long-term impacts from a variety of sources, including nearby, historical industrial practices and invasive aquatic species. An analysis of the benthic community data suggested that water quality for all stations was impaired and there was evidence of eutrophication. With respect to benthic community:

- Transect T1 had the greatest diversity and the highest proportion and number of pollution-sensitive taxa, suggesting it was the least impacted transect in the survey. The benthic communities at transect T1 and the reference transect were similar. The data indicated there was evidence of pollution stress at transect T1 and the reference transect.
- Transect T2 had the highest total organic carbon (TOC) and coarsest substrate primarily because of the coal within the sediment. This station also had the fewest pollution sensitive organisms and was dominated by the most pollution-tolerant taxa.

The invasive Zebra and Quagga mussels were present in appreciable numbers at all transects, and were the predominant organisms at transect T3. Parameters that exceeded the sediment standards are shown on Figure 6 in Appendix A.

Sediment samples were collected at nine locations to assess sediment quality for BTEX, PHCs, PAHs, and metals. Numerous PAHs were present in sediment at concentrations greater



than the O.Reg. 153/04 sediment standards. Parameters that exceeded the sediment standards are shown on Figure 6 in Appendix A.

6.4 Surface Water

Surface water was potentially impacted by port activities west of the Site at 171 Midland Avenue (APEC P) and former on-site port activities (APEC T). Stantec completed an assessment of surface water.

Samples were collected from three near shore locations to assess surface water quality for BTEX, PHCs, PAHs, and metals. Concentrations of copper (in a duplicate sample only) and zinc exceeded the PWQO in two near shore surface water samples, TS3-1 and TS1-1, respectively. Zinc was not detected in a second sample collected at TS1-1 and copper was not detected in the parent sample at TS3-1. Contaminant concentrations exceeding the Provincial Water Quality Objectives (PWQO) are shown on Figure 7 in Appendix A.

7.0 Human Health and Ecological CSM

Based on the site characterization, contaminants of concern exceeding the applicable Table 9 and 7 SCS were identified in soil and groundwater, respectively. There are multiple sources identified for both the soil and groundwater impacts.

Based on a review of site characteristics (e.g., soil profile, depth to groundwater, contaminant type and distribution, etc.), Cambium identified potential exposure pathways and receptors for human health and ecological receptors. These exposure pathways and receptors are discussed in the following sections.

7.1 Human Health Exposure Model

The human health CSM describes the potential exposure pathways that are likely to be present for various human receptors at the Site. The human health CSM provides a basis for examining potential health risks in a human health risk assessment. The human health CSM, without and with risk management measures (RMMs), are presented as Figure 21a and Figure 21b, respectively, and discussed below.



In the absence of RMM, the following exposure pathways are considered applicable for one or more of the current and future on-site receptors:

- Direct contact with soil or groundwater;
- Incidental ingestion of soil or groundwater;
- Inhalation of soil particulate;
- Inhalation of volatiles from groundwater in outdoor air; and
- Inhalation of volatiles from groundwater in indoor air (future use only).

Based on the future commercial/residential/parkland land use for the Site, possible receptors at the Site are:

- Resident (all age groups)
- Site visitor/trespasser (all age groups)
- Adult indoor worker (long-term adult/teen employee)
- Adult outdoor worker (long-term adult/teen employee)
- Subsurface worker (adult/teen construction worker)
- Maintenance worker (short-term adult/teen)

7.2 Ecological Exposure Model

The ecological CSM describes the potential exposure pathways that are likely to be present for various ecological receptors at the Site. The ecological CSM provides a basis for examining potential risks in an ecological risk assessment. The ecological CSM, without and with RMMs, are presented as Figure 22a and Figure 22b, respectively, and discussed below.

Ecological receptors at the Site are assumed to have direct contact with surface soil, sediment, shallow groundwater, or surface water. In the absence of RMM, the following exposure pathways are considered applicable for one or more of the potential on-site ecological receptors:



- Direct contact with soil, sediment, groundwater, or surface water
- Uptake of groundwater
- Ingestion of soil, sediment, or surface water
- Ingestion of impacted food

Based on the current and future commercial/residential/parkland land use for the Site, possible ecological receptors at the Site are:

- Terrestrial soil invertebrates and plants
- Birds, mammals, and reptiles
- Aquatic receptors within Midland Bay

P:\6800 to 6899\6820-001 Midland Bay Landing\Deliverables\Phase Two ESA\Draft\2019-03-18 Phase Two CSM.docx



8.0 References

- Cambium. (2018). *Phase One Environmental Site Assessment, 420 Bayshore Drive, Midland, Ontario*. Cambium Inc. August 31, 2018.
- Chapman, L., & Putnam, D. (1984). *The Physiographic Regions of Southern Ontario, Third Edition*. Ontario Ministry of Natural Resources.
- ERIS. (2018). *ERIS Database Report, 288 & 420 Bayshore Drive, Midland, ON*. Environmental Risk Information Services. March 20, 2018.
- Midland. (2013). *The Unimin Waterfront Lands Master Plan*. Town of Midland.
- Midland. (2017). *2017 Midland Drinking Water Annual Summary Report*. Engineering/Water Wastewater Services Division, Town of Midland. March 5, 2018.
- Midland. (2017, 09 05). Midland Bay Landing site & open space uses.
- Ministry. (2018, 07 16). *Map: Well Records*. Retrieved from Ministry of the Environment, Conservation and Parks: <https://www.ontario.ca/environment-and-energy/map-well-records>
- MOECC. (2011). *Soil, Ground Water and Sediment Standards for Use Under Part XV.1 of the Environmental Protection Act*. Ministry of the Environment and Climate Change. April 15, 2011.
- MOECC. (2017, 09 17). RE: Midland Bay Landing site & open space uses.
- MOECC. (2018, 08 01). *Source Protection Information Atlas*. Retrieved from Ministry of the Environment and Climate Change: <https://www.gisapplication.lrc.gov.on.ca/SourceWaterProtection/Index.html?viewer=SourceWaterProtection.SWPViewer&locale=en-US>
- OGS. (2007). *Paleozoic geology of southern Ontario; Ontario Geological Survey, Miscellaneous Release--Data 219*. Ontario Geological Survey.
- OGS. (2010). *Surficial geology of Southern Ontario; Ontario Geological Survey, Miscellaneous Release--Data 128-REV*. Ontario Geological Survey.



Pinchin. (2014). *Phase Two Environmental Site Assessment, 288 and 420 Bayshore Drive, Midland, Ontario*. Pinchin Environmental Ltd. January 2014.

PML. (2017). *Preliminary Geotechnical Investigation Proposed Midland Bay Landing Residential Development Bayshore Drive, Midland, Ontario*. Peto MacCallum Ltd. July 2017.










Stantec. (2014). *Supplemental Phase Two Environmental Site Assessment, 288 and 420 Bayshore Drive, Midland, Ontario*. Stantec Consulting Ltd. July 15, 2014.



Figures

**PHASE TWO
ENVIRONMENTAL SITE
ASSESSMENT
MIDLAND BAY LANDING
CORPORATION OF THE
TOWN OF MIDLAND
420 Bayshore Drive, Midland, Ontario**

LEGEND

-  Highway
-  Major Road
-  Railroad
-  Watercourse
-  Water Area
-  Provincial Park
-  Federal Protected Area
-  Built-Up Area
-  Wooded Area


Notes:
 - Base mapping features are © Queen's Printer of Ontario, 2017 (this does not constitute an endorsement by the Ministry of Natural Resources or the Ontario Government).
 - Distances on this plan are in metres and can be converted to feet by dividing by 0.3048.
 - Cambium Inc. makes every effort to ensure this map is free from errors but cannot be held responsible for any damages due to error or omissions. This map should not be used for navigation or legal purposes. It is intended for general reference use only.





P.O. Box 325, 52 Hunter Street East
 Peterborough, Ontario, K9H 1G5
 Tel: (705) 742.7900 Fax: (705) 742.7907
 www.cambium-inc.com

SITE LOCATION PLAN

| | |
|-----------------------|-----------------------------|
| Project No.: 6820-001 | Date: March 2019 |
| Scale: 1:300,000 | Rev.: NAD 1983 UTM Zone 17N |
| Created by: TLC | Checked by: NJY |
| Figure: 1 | |

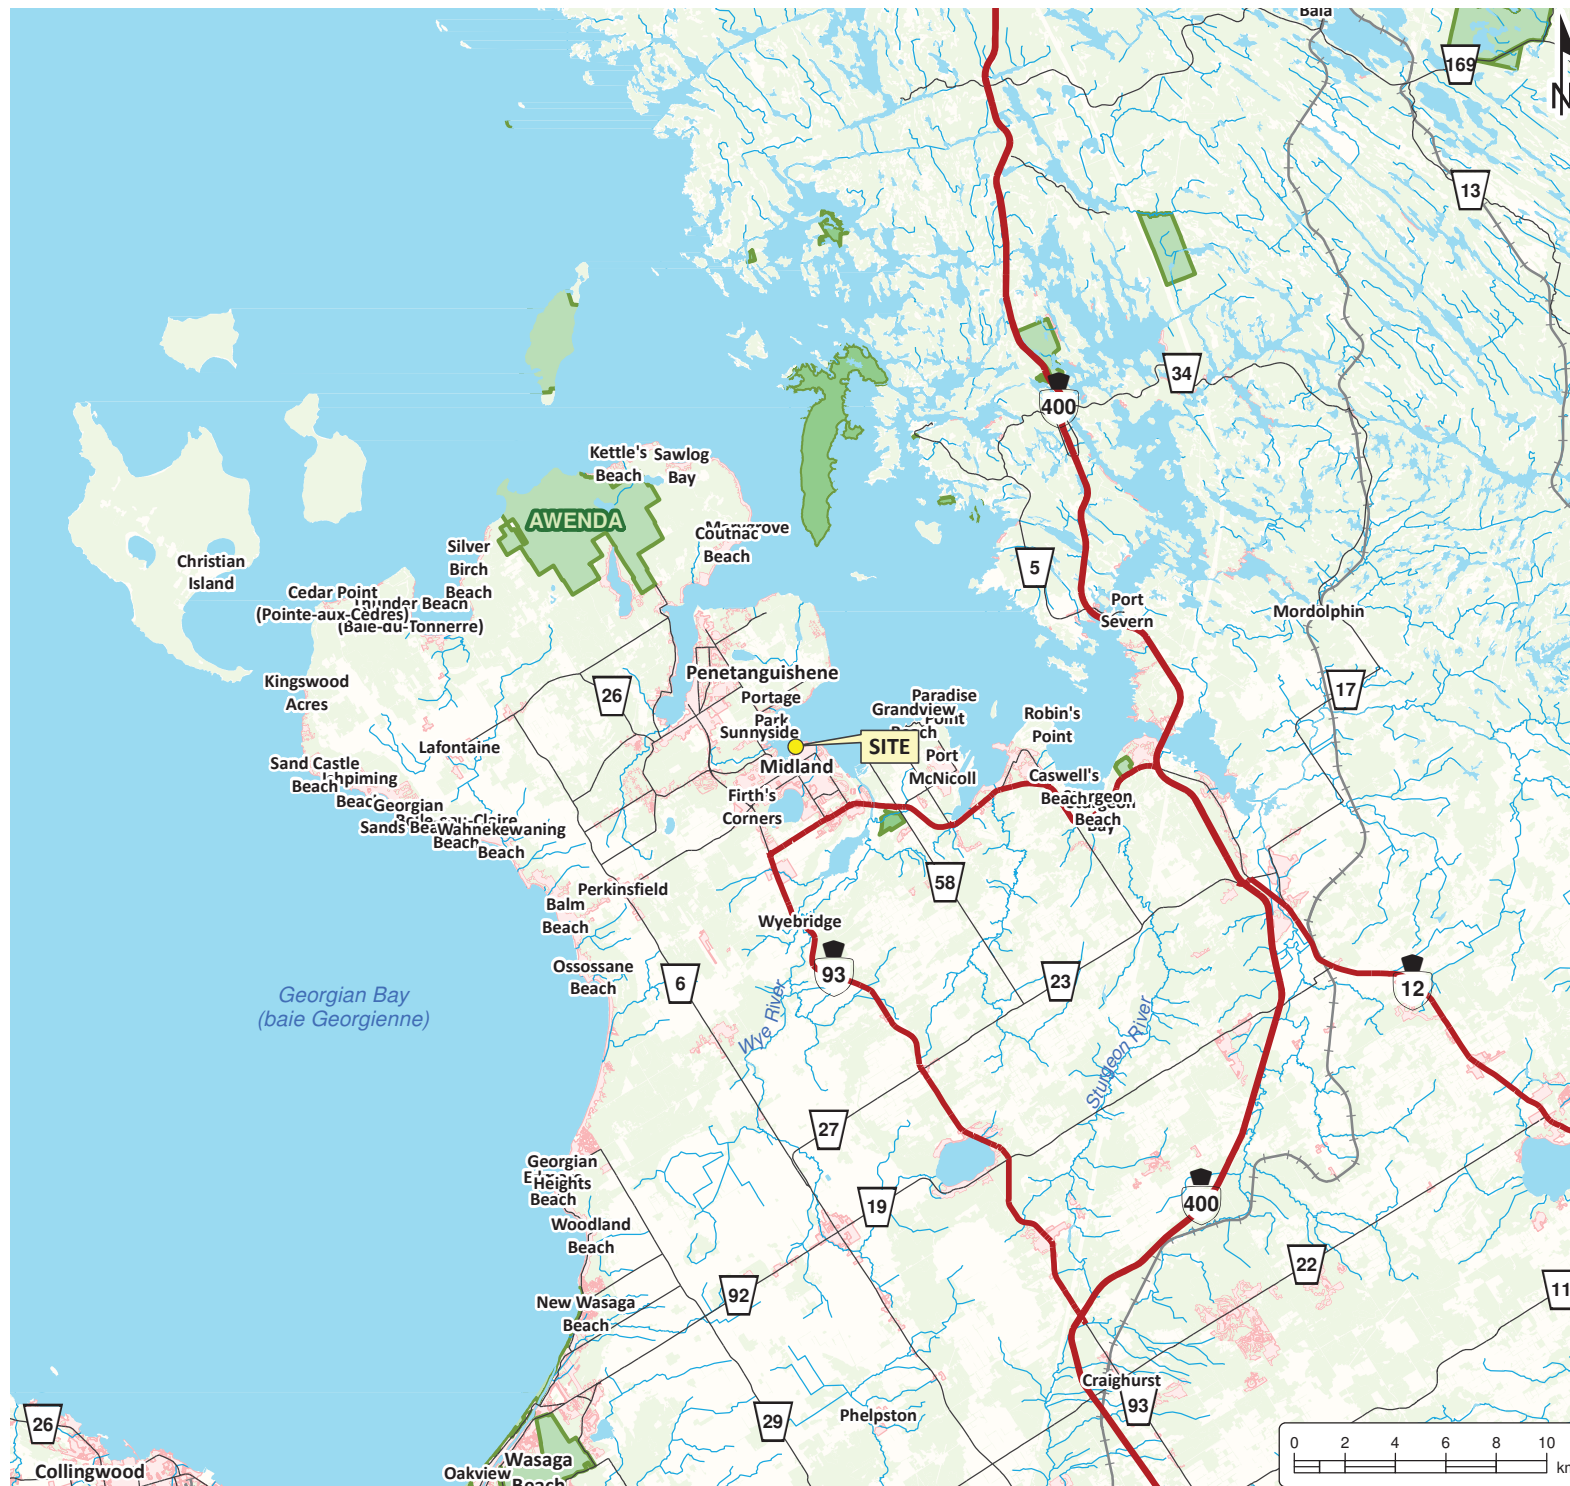

O:\GIS\project_L\MC\6820-001 Midland Bay Landing\2019-02-05 P2 Fig 1 - Site Location Plan.mxd

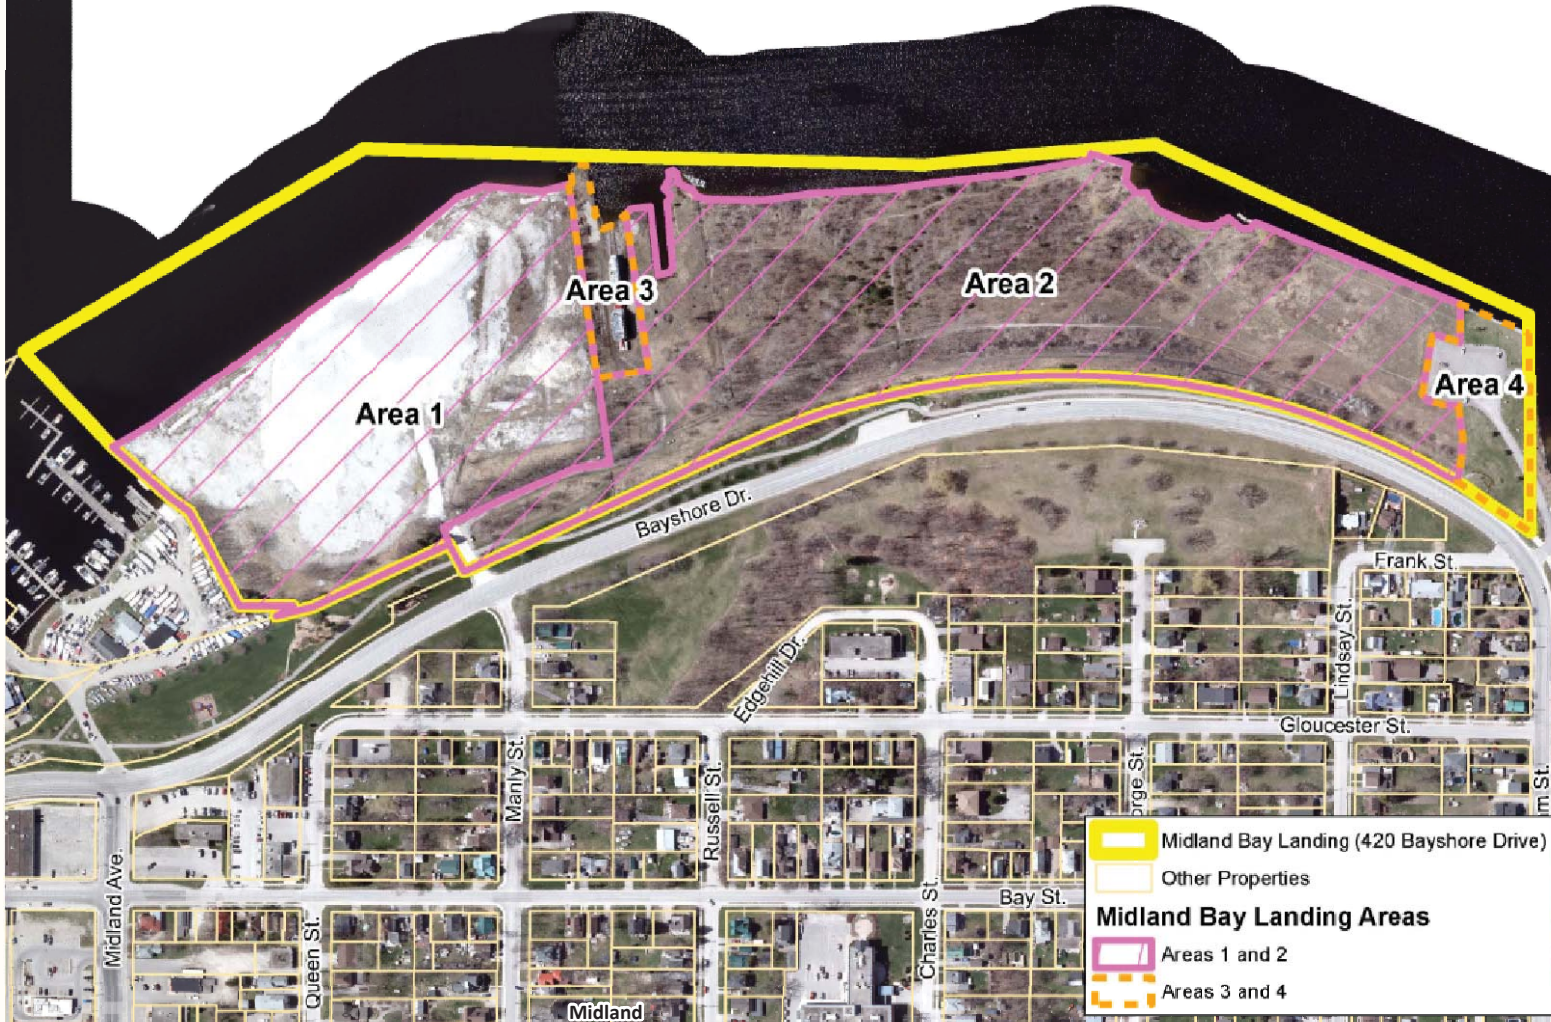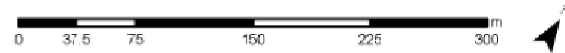


 Midland Bay Landing (420 Bayshore Drive)
 Other Properties
Midland Bay Landing Areas
 Areas 1 and 2
 Areas 3 and 4

**PHASE TWO
ENVIRONMENTAL SITE
ASSESSMENT
MIDLAND BAY LANDING
CORPORATION OF THE
TOWN OF MIDLAND
420 Bayshore Drive, Midland, Ontario**

LEGEND

Notes:
 - Base mapping features are © Queen's Printer of Ontario, 2017 (this does not constitute an endorsement by the Ministry of Natural Resources or the Ontario Government).
 - Distances on this plan are in metres and can be converted to feet by dividing by 0.3048.
 - Cambium Inc. makes every effort to ensure this map is free from errors but cannot be held responsible for any damages due to error or omissions. This map should not be used for navigation or legal purposes. It is intended for general reference use only.


 P.O. Box 325, 52 Hunter Street East
 Peterborough, Ontario, K9H 1G5
 Tel: (705) 742.7900 Fax: (705) 742.7907
 www.cambium-inc.com


**HISTORICAL AND CURRENT
LAND USE PLAN**

| | |
|--------------------------|---------------------|
| Project No.: 6820-001 | Date: March 2019 |
| Scale: N/A | Rev.: N/A |
| Projection: N/A | Figure: 2 |
| Created by: TLC | Checked by: NJY |

O:\GIS\project_LMC\6800-6899\6820-001 Midland Bay Landing\2019-02-05 P2 Pg 3 - Conceptual Future Land Use Plan.mxd



**PHASE TWO
ENVIRONMENTAL SITE
ASSESSMENT
MIDLAND BAY LANDING**
CORPORATION OF THE
TOWN OF MIDLAND
420 Bayshore Drive, Midland, Ontario

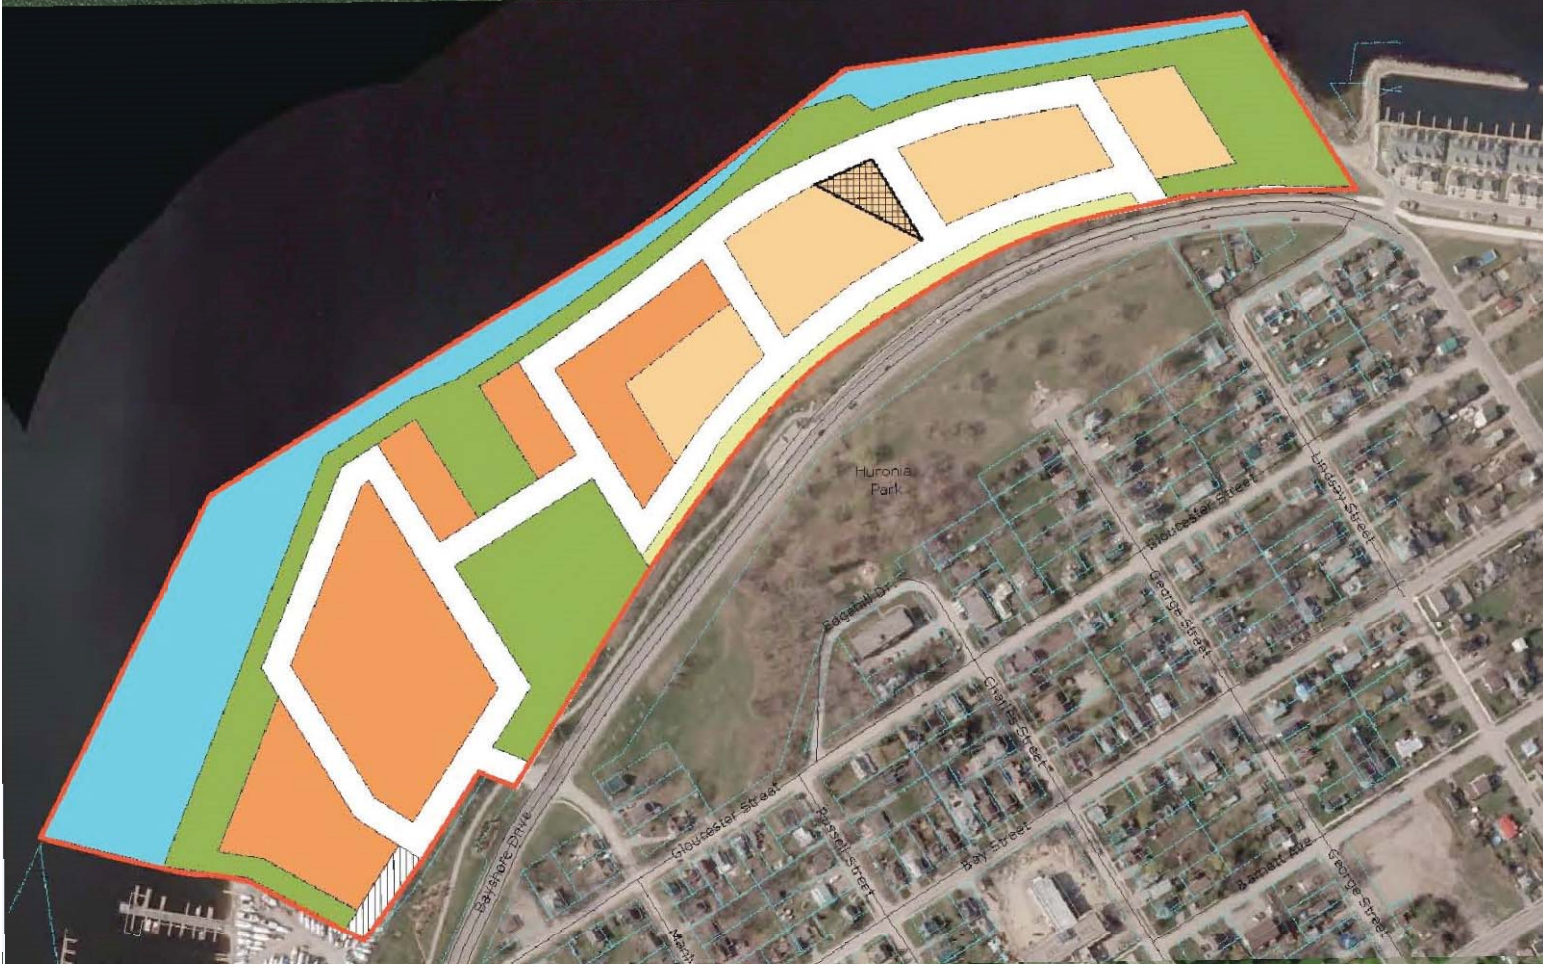

LEGEND

- Land Use Framework Plan**
- Unimin Boundaries
 - Street Right-of-Way
 - Potential Street Right-of-Way
 - Water Lot
 - Park
 - Open Space
 - Waterfront Mixed-Use 1
 - Waterfront Mixed-Use 2
 - Potential Park

Notes:
 - Base mapping features are © Queen's Printer of Ontario, 2017 (this does not constitute an endorsement by the Ministry of Natural Resources or the Ontario Government).
 - Distances on this plan are in metres and can be converted to feet by dividing by 0.3048.
 - Cambium Inc. makes every effort to ensure this map is free from errors but cannot be held responsible for any damages due to error or omissions. This map should not be used for navigation or legal purposes. It is intended for general reference use only.



P.O. Box 325, 52 Hunter Street East
 Peterborough, Ontario, K9H 1G5
 Tel: (705) 742.7900 Fax: (705) 742.7907
 www.cambium-inc.com

**CONCEPTUAL FUTURE
LAND USE PLAN**

| | | | |
|--------------|----------|-------------|-----------------------|
| Project No.: | 6820-001 | Date: | March 2019 |
| Scale: | 1:5,000 | Projection: | NAD 1983 UTM Zone 17N |
| Created by: | TLC | Checked by: | NJY |
| | | | Figure: 3 |



**PHASE TWO
ENVIRONMENTAL SITE
ASSESSMENT
MIDLAND BAY LANDING**
CORPORATION OF THE
TOWN OF MIDLAND
420 Bayshore Drive, Midland, Ontario

- LEGEND**
- Potentially Contaminating Activity
 - Contour 5m Interval
 - Study Area
 - Present Day Subject Property (approx.)
 - Inferred Groundwater Flow Direction
- LAND USE**



Notes:
 - Subject Property (approx.) was obtained from Dearden and Stanton Ltd. Dwg. No.: E-2429.
 - Base mapping features are © Queen's Printer of Ontario, 2017 (this does not constitute an endorsement by the Ministry of Natural Resources or the Ontario Government).
 - Distances on this plan are in metres and can be converted to feet by dividing by 0.3048.
 - Cambium Inc. makes every effort to ensure this map is free from errors but cannot be held responsible for any damages due to error or omissions. This map should not be used for navigation or legal purposes. It is intended for general reference use only.

 P.O. Box 325, 52 Hunter Street East
 Peterborough, Ontario, K9H 1G5
 Tel: (705) 742-7900 Fax: (705) 742-7907
 www.cambium-inc.com

**CONCEPTUAL SITE MODEL
PHASE ONE STUDY AREA**

| | |
|-----------------------|-----------------------------|
| Project No.: 6820-001 | Date: March 2019 |
| Scale: 1:5,000 | Rev.: NAD 1983 UTM Zone 17N |
| Created by: TLC | Checked by: NJY |
| Figure: 4 | |

C:\GIS\project_MXDs\6820-001 Midland Bay Landing\2019-03-05 P2 Fig 4 - Conceptual Site Model - Phase One Study Area.mxd

PHASE TWO ENVIRONMENTAL SITE ASSESSMENT
MIDLAND BAY LANDING
 CORPORATION OF THE TOWN OF MIDLAND
 420 Bayshore Drive, Midland, Ontario




LEGEND

- WATER'S EDGE (Feb. 17, 2015)
- ORIGINAL WATER'S EDGE (APPROXIMATE)
- PROPERTY LINE
- FORMER RAIL LINE
- UNDERGROUND STORAGE TANK
- ABOVE GROUND STORAGE TANK
- POTENTIALLY CONTAMINATING ACTIVITY

BUILDING FOOTPRINTS

- RECENT
- FROM 1917 AND 1946 FIRE INSURANCE PLANS

M I D L A N D B A Y O F G E O R G I A N B A Y
 WATER LEVEL ELEVATION 175.850m
 (FEBRUARY 17, 2015)

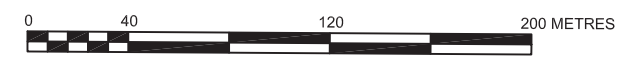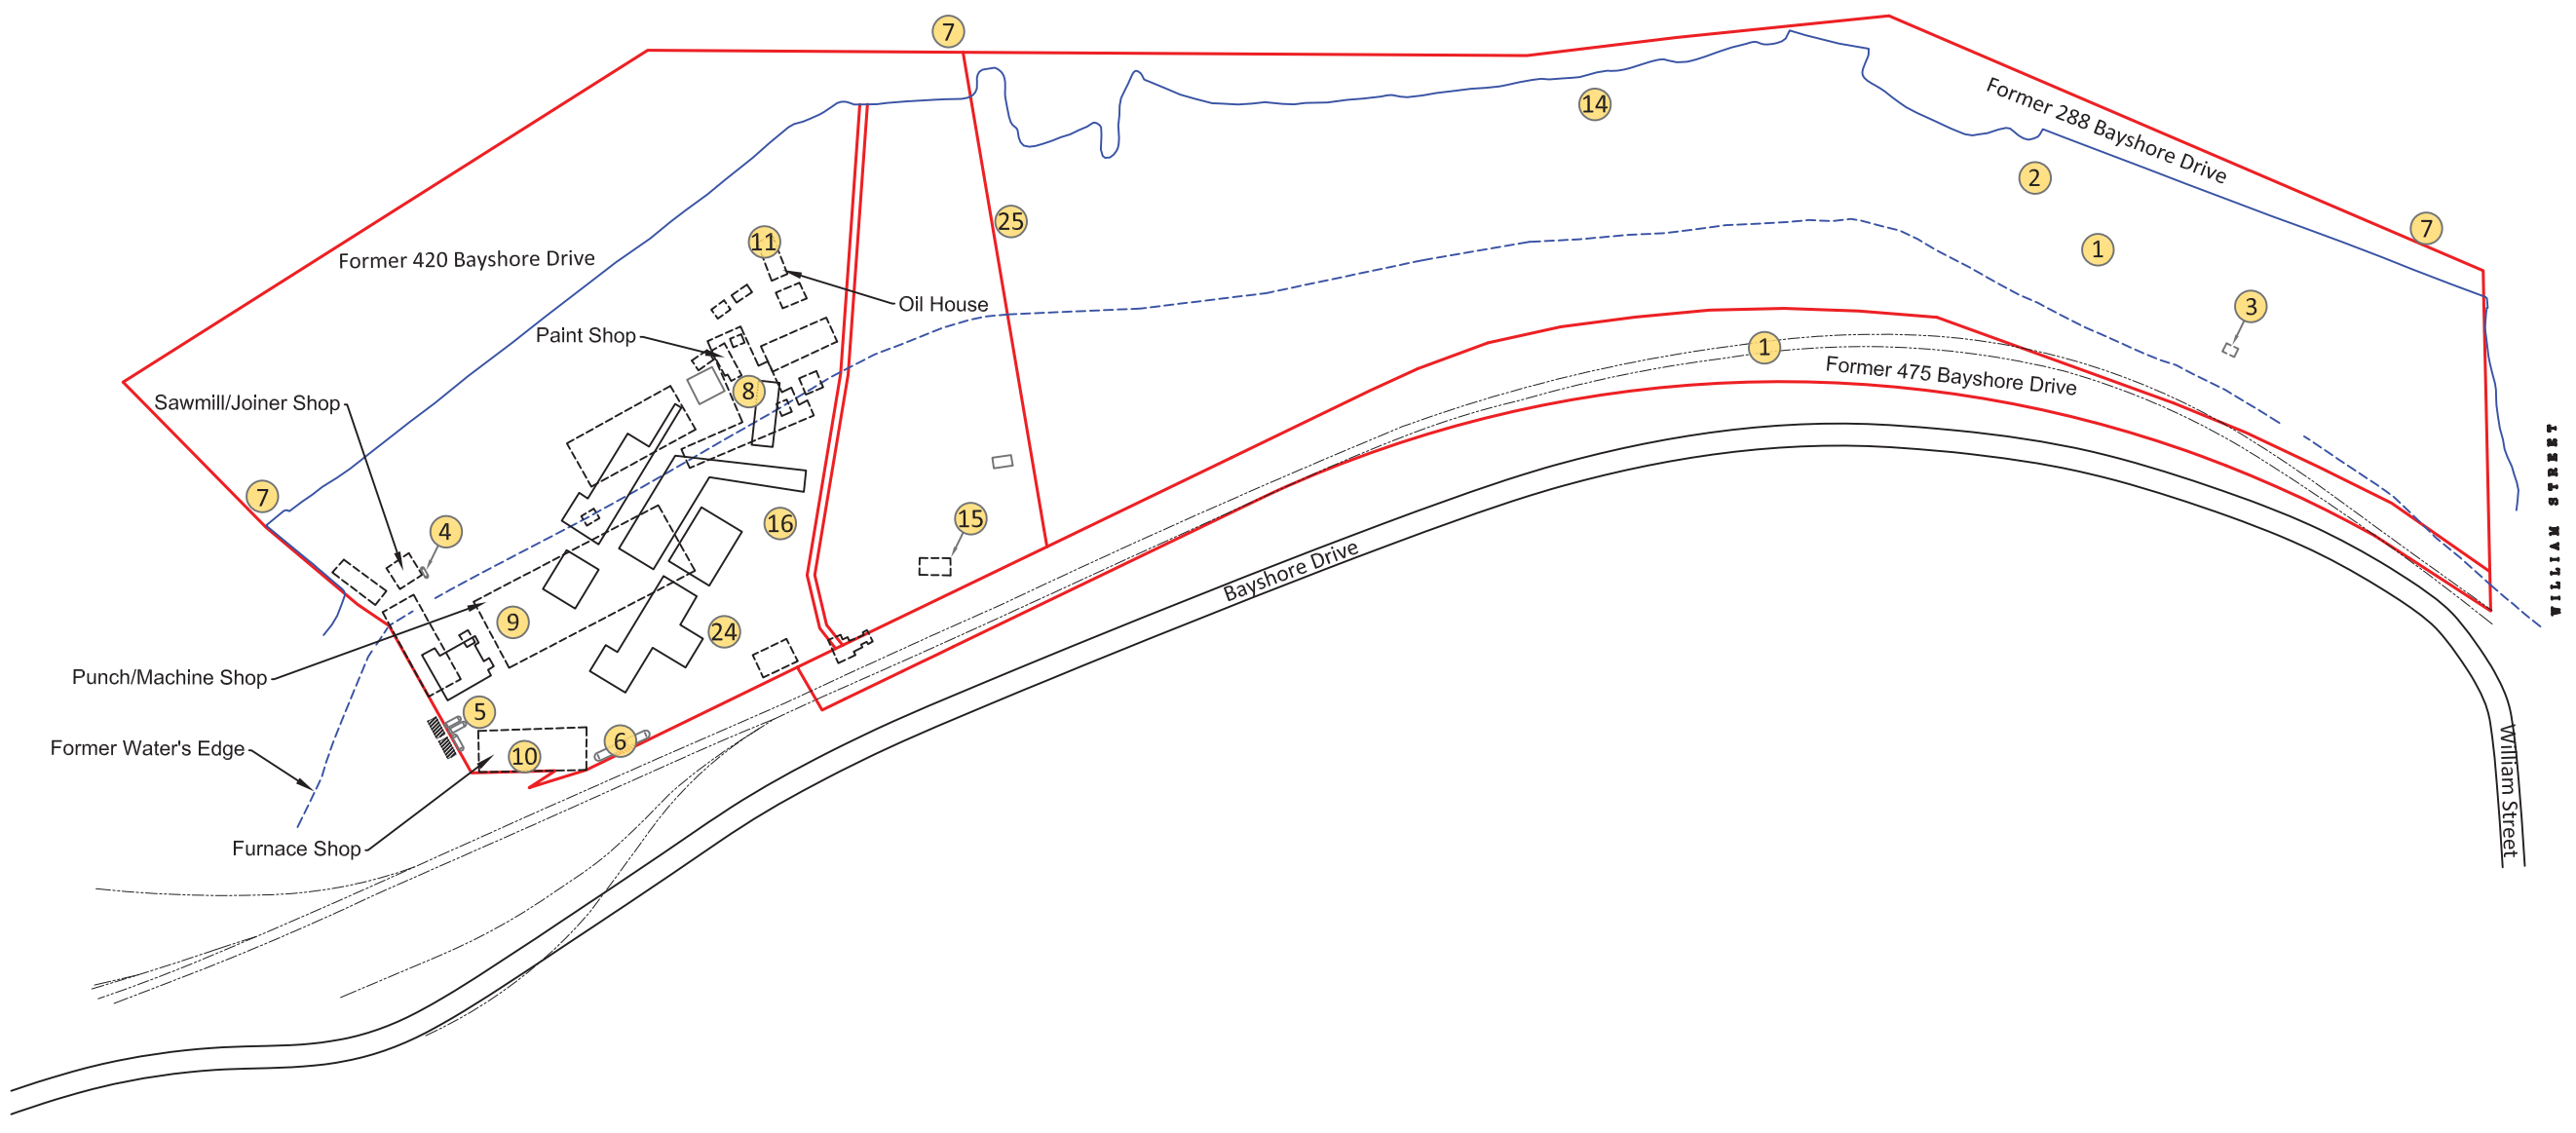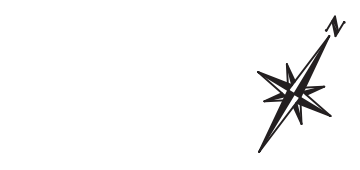

SCALE 1 : 3000

 P.O. Box 325, 52 Hunter Street East
 Peterborough, Ontario, K9H 1G5
 Tel: (705) 742.7900 Fax: (705) 742.7907
 www.cambium-inc.com

CONCEPTUAL SITE MODEL
PHASE ONE PROPERTY

| | |
|---------------------------|---------------------|
| Project No.: 6820-001 | Date: March 2019 |
| Horizontal Scale: 1:3,000 | Vertical Scale: N/A |
| Drawn By: TLC | Checked By: NJY |
| Figure: 5 | |

P:\6800 to 6899\6820-001 Midland Bay Landing\Graphics\Drawings\CAD\2019-03-19 Phase Two Figure 5.dwg

**PHASE TWO
ENVIRONMENTAL SITE
ASSESSMENT
MIDLAND BAY LANDING**
CORPORATION OF THE
TOWN OF MIDLAND
420 Bayshore Drive, Midland, Ontario




LEGEND

- Contour 5m Interval
- Study Area
- Present Day Subject Property (approx.)

Areas of Potential Environmental Concern:

- APEC A
- APEC B
- APEC C
- APEC D
- APEC E
- APEC F
- APEC G
- APEC H
- APEC I
- APEC J
- APEC K
- APEC L
- APEC M
- APEC N
- APEC O
- APEC P
- APEC Q
- APEC R
- APEC S

Notes:
 - Subject Property (approx.) was obtained from Dearden and Stanton Ltd. Dwg. No.: E-2429.
 - Base mapping features are © Queen's Printer of Ontario, 2017 (this does not constitute an endorsement by the Ministry of Natural Resources or the Ontario Government).
 - Distances on this plan are in metres and can be converted to feet by dividing by 0.3048.
 - Cambium Inc. makes every effort to ensure this map is free from errors but cannot be held responsible for any damages due to error or omissions. This map should not be used for navigation or legal purposes. It is intended for general reference use only.

 P.O. Box 325, 52 Hunter Street East
 Peterborough, Ontario, K9H 1G5
 Tel: (705) 742.7900 Fax: (705) 742.7907
 www.cambium-inc.com


**CONCEPTUAL SITE MODEL
AREAS OF POTENTIAL
ENVIRONMENTAL CONCERN**

| | |
|-----------------------|-----------------------------|
| Project No.: 6820-001 | Date: March 2019 |
| Scale: 1:5,000 | Rev.: NAD 1983 UTM Zone 17N |
| Created by: TLC | Checked by: NJY |
| Figure: 6 | |






C:\GIS\project_MXDs\6820-001 Midland Bay Landing\2019-02-05 P2 Fig 6 - Conceptual Site Model - Areas of Potential Environmental Concern.mxd

- LEGEND**
- 176.87 SHALLOW GROUNDWATER ELEVATION (February 15, 2019)
 - SHALLOW GROUNDWATER CONTOUR (February 15, 2019)
 - SHALLOW GROUNDWATER FLOW DIRECTION (February 15, 2019)
 - WATER'S EDGE (Feb. 17, 2015)
 - ORIGINAL WATER'S EDGE (APPROXIMATE)
 - PROPERTY LINE
 - FORMER RAIL LINE
 - UNDERGROUND STORAGE TANK
 - AST
- PINCHIN LTD.**
- MONITORING WELL
- CAMBIUM**
- MONITORING WELL
- BUILDING FOOTPRINTS**
- RECENT
 - FROM 1917 AND 1946 FIRE INSURANCE PLANS

 P.O. Box 325, 52 Hunter Street East
Peterborough, Ontario, K9H 1G5
Tel: (705) 742.7900 Fax: (705) 742.7907
www.cambium-inc.com

**GROUNDWATER ELEVATIONS
SHALLOW WELLS - February 15, 2019**

| | | | |
|-------------------|----------|-----------------|------------|
| Project No.: | 6820-001 | Date: | March 2019 |
| Horizontal Scale: | 1:1,250 | Vertical Scale: | N/A |
| Drawn By: | TLC | Checked By: | NJY |
| Figure: | 7 | | |

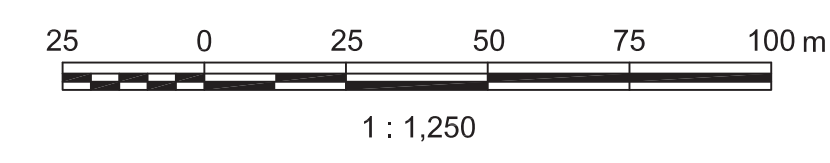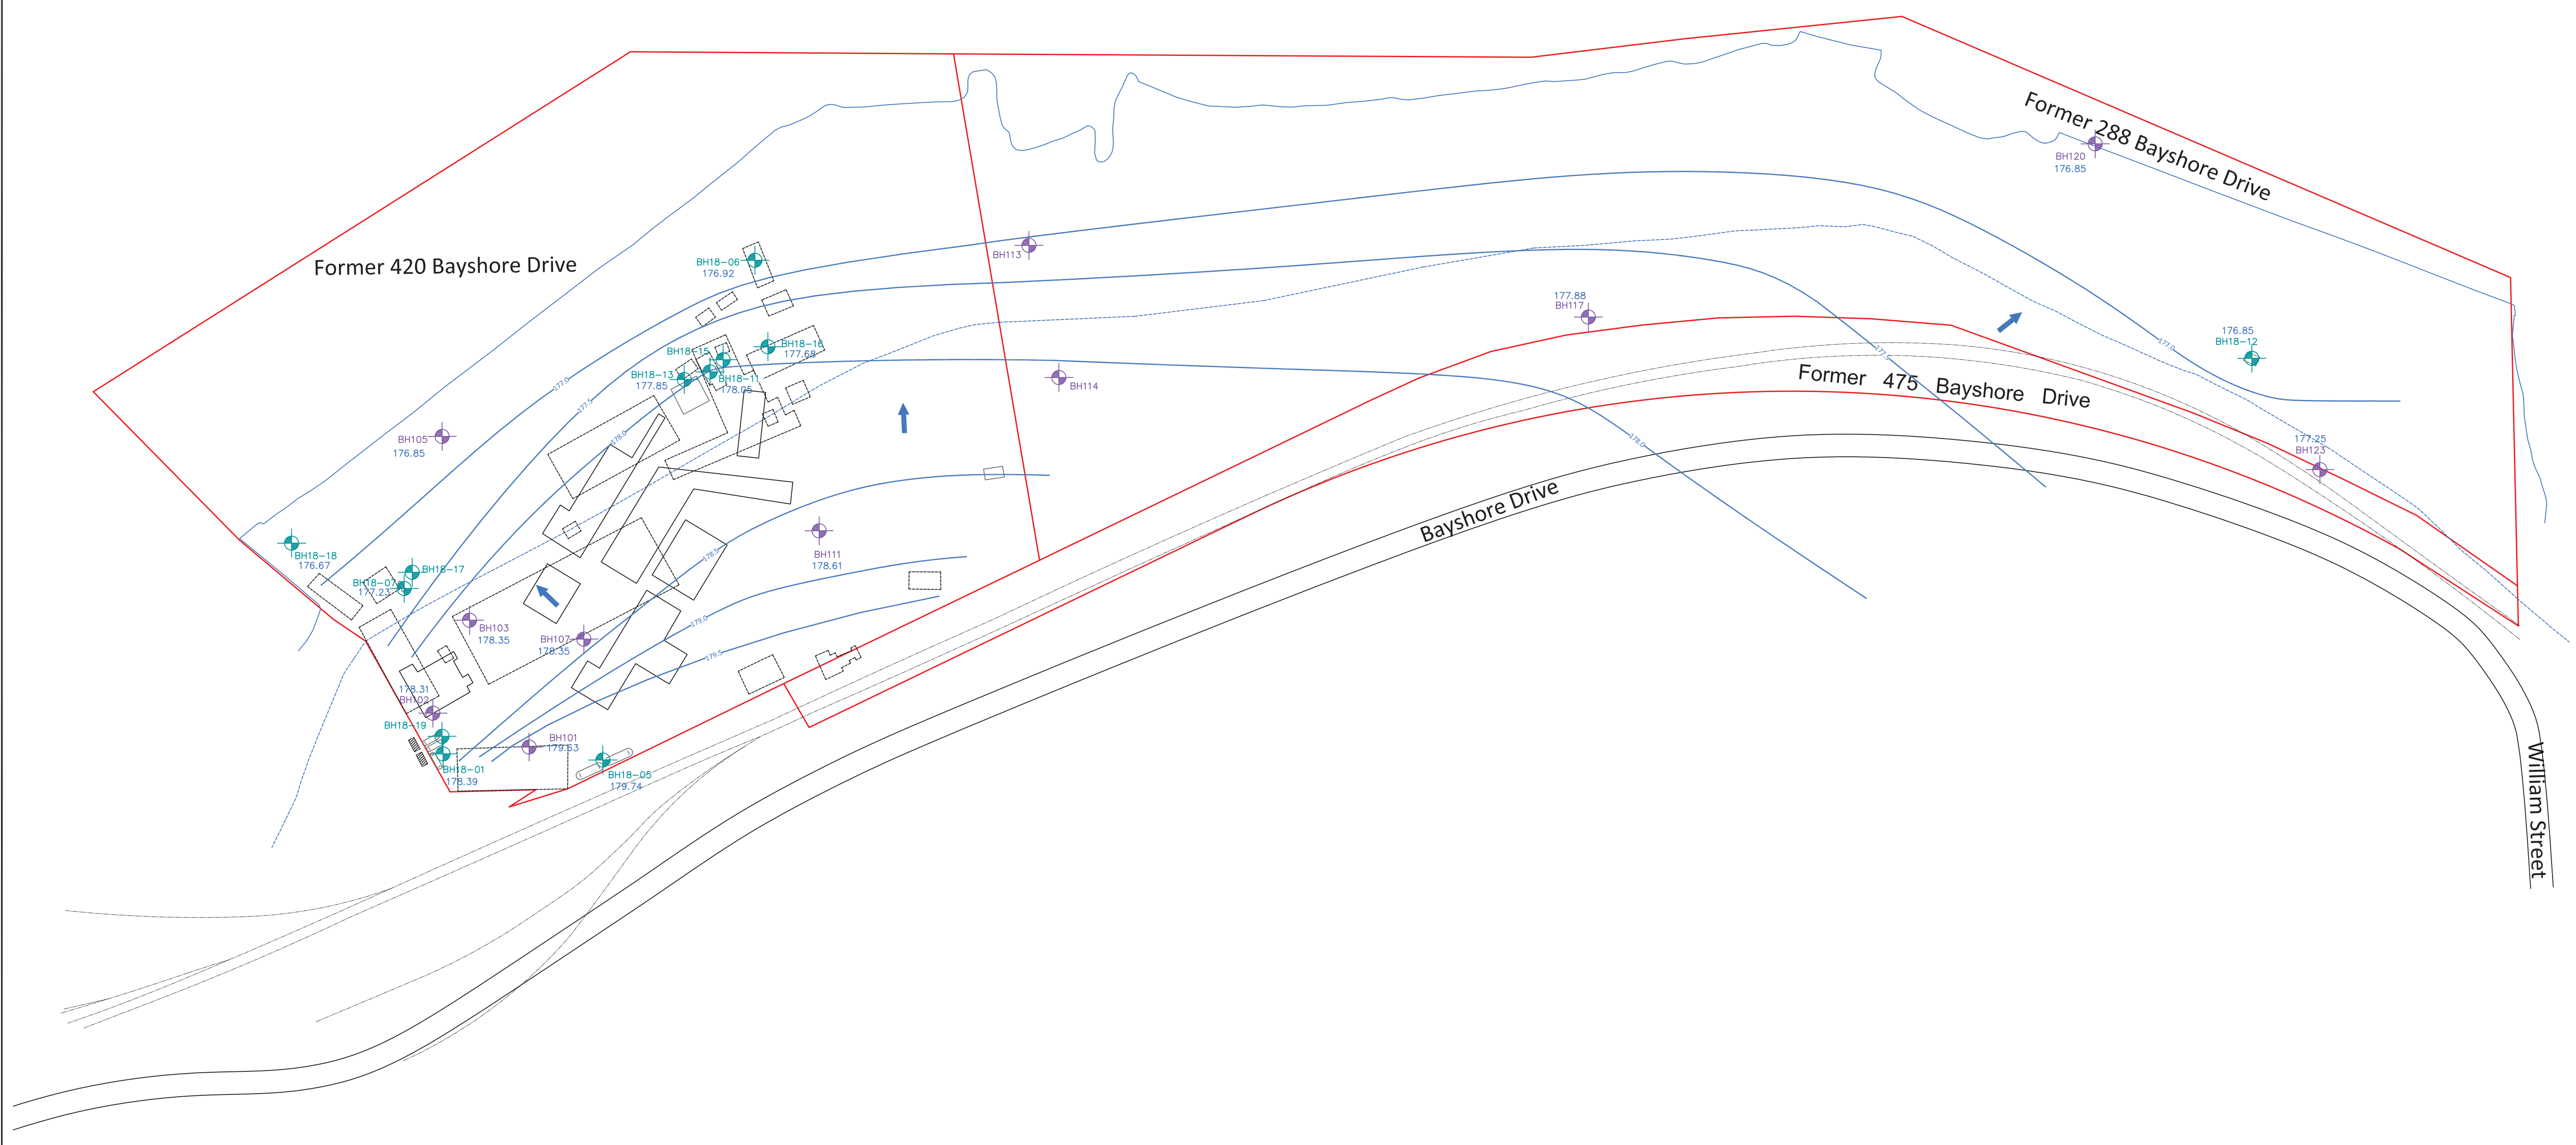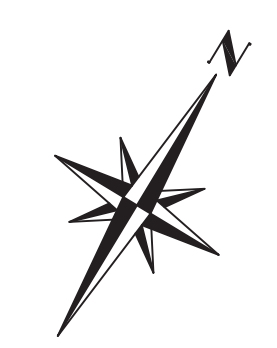



PHASE TWO ENVIRONMENTAL
SITE ASSESSMENT
MIDLAND BAY LANDING
CORPORATION OF THE
TOWN OF MIDLAND
420 Bayshore Drive, Midland, Ontario


- LEGEND**
- 176.87 DEEP GROUNDWATER ELEVATION (February 15, 2019)
 - DEEP GROUNDWATER CONTOUR (February 15, 2019)
 - DEEP GROUNDWATER FLOW DIRECTION (February 15, 2019)
 - WATER'S EDGE (Feb. 17, 2015)
 - ORIGINAL WATER'S EDGE (APPROXIMATE)
 - PROPERTY LINE
 - FORMER RAIL LINE
 - UNDERGROUND STORAGE TANK
 - AST
- PINCHIN LTD.**
- MONITORING WELL
- CAMBIUM**
- MONITORING WELL
- BUILDING FOOTPRINTS**
- RECENT
 - FROM 1917 AND 1946 FIRE INSURANCE PLANS

P.O. Box 325, 52 Hunter Street East
Peterborough, Ontario, K9H 1G5
Tel: (705) 742.7900 Fax: (705) 742.7907
www.cambium-inc.com

**GROUNDWATER ELEVATIONS
DEEP WELLS - February 15, 2019**

| | |
|---------------------------|---------------------|
| Project No.: 6820-001 | Date: March 2019 |
| Horizontal Scale: 1:1,250 | Vertical Scale: N/A |
| Drawn By: TLC | Checked By: NJY |
| Figure: 8 | |

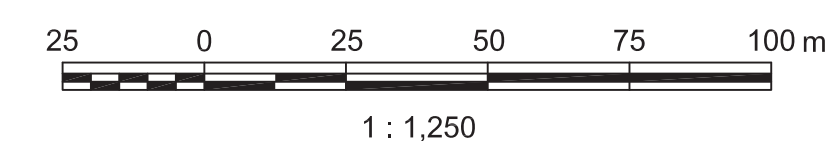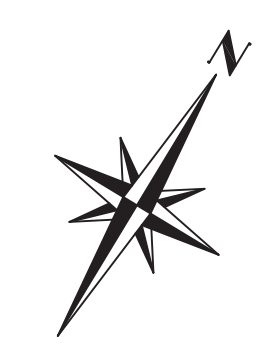

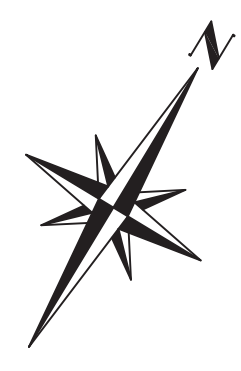

M I D L A N D B A Y O F G E O R G I A N B A Y

PHASE TWO ENVIRONMENTAL SITE ASSESSMENT
MIDLAND BAY LANDING
CORPORATION OF THE TOWN OF MIDLAND
420 Bayshore Drive, Midland, Ontario

LEGEND

- WATER'S EDGE (Feb. 17, 2015)
- - - ORIGINAL WATER'S EDGE (APPROXIMATE)
- PROPERTY LINE
- FORMER RAIL LINE
- UNDERGROUND STORAGE TANK
- AST

- PETO MacCALLUM LTD.**
- MONITORING WELL
- BOREHOLE
- ◆ SAMPLE (CRUSHED ROCK FOR CHEMICAL TESTING)


- PINCHIN LTD.**
- MONITORING WELL
- BOREHOLE
- TEST PIT

- STANTEC**
- BOREHOLE
- TEST PIT
- ◆ SURFICIAL SOIL SAMPLE

- CAMBIUM**
- MONITORING WELL
- BOREHOLE
- TEST PIT
- ◆ SURFICIAL SOIL SAMPLE
- MOUND

- BUILDING FOOTPRINTS**
- RECENT
- FROM 1917 AND 1946 FIRE INSURANCE PLANS


- CROSS SECTION**
- VIEWING DIRECTION
- CROSS SECTION ID

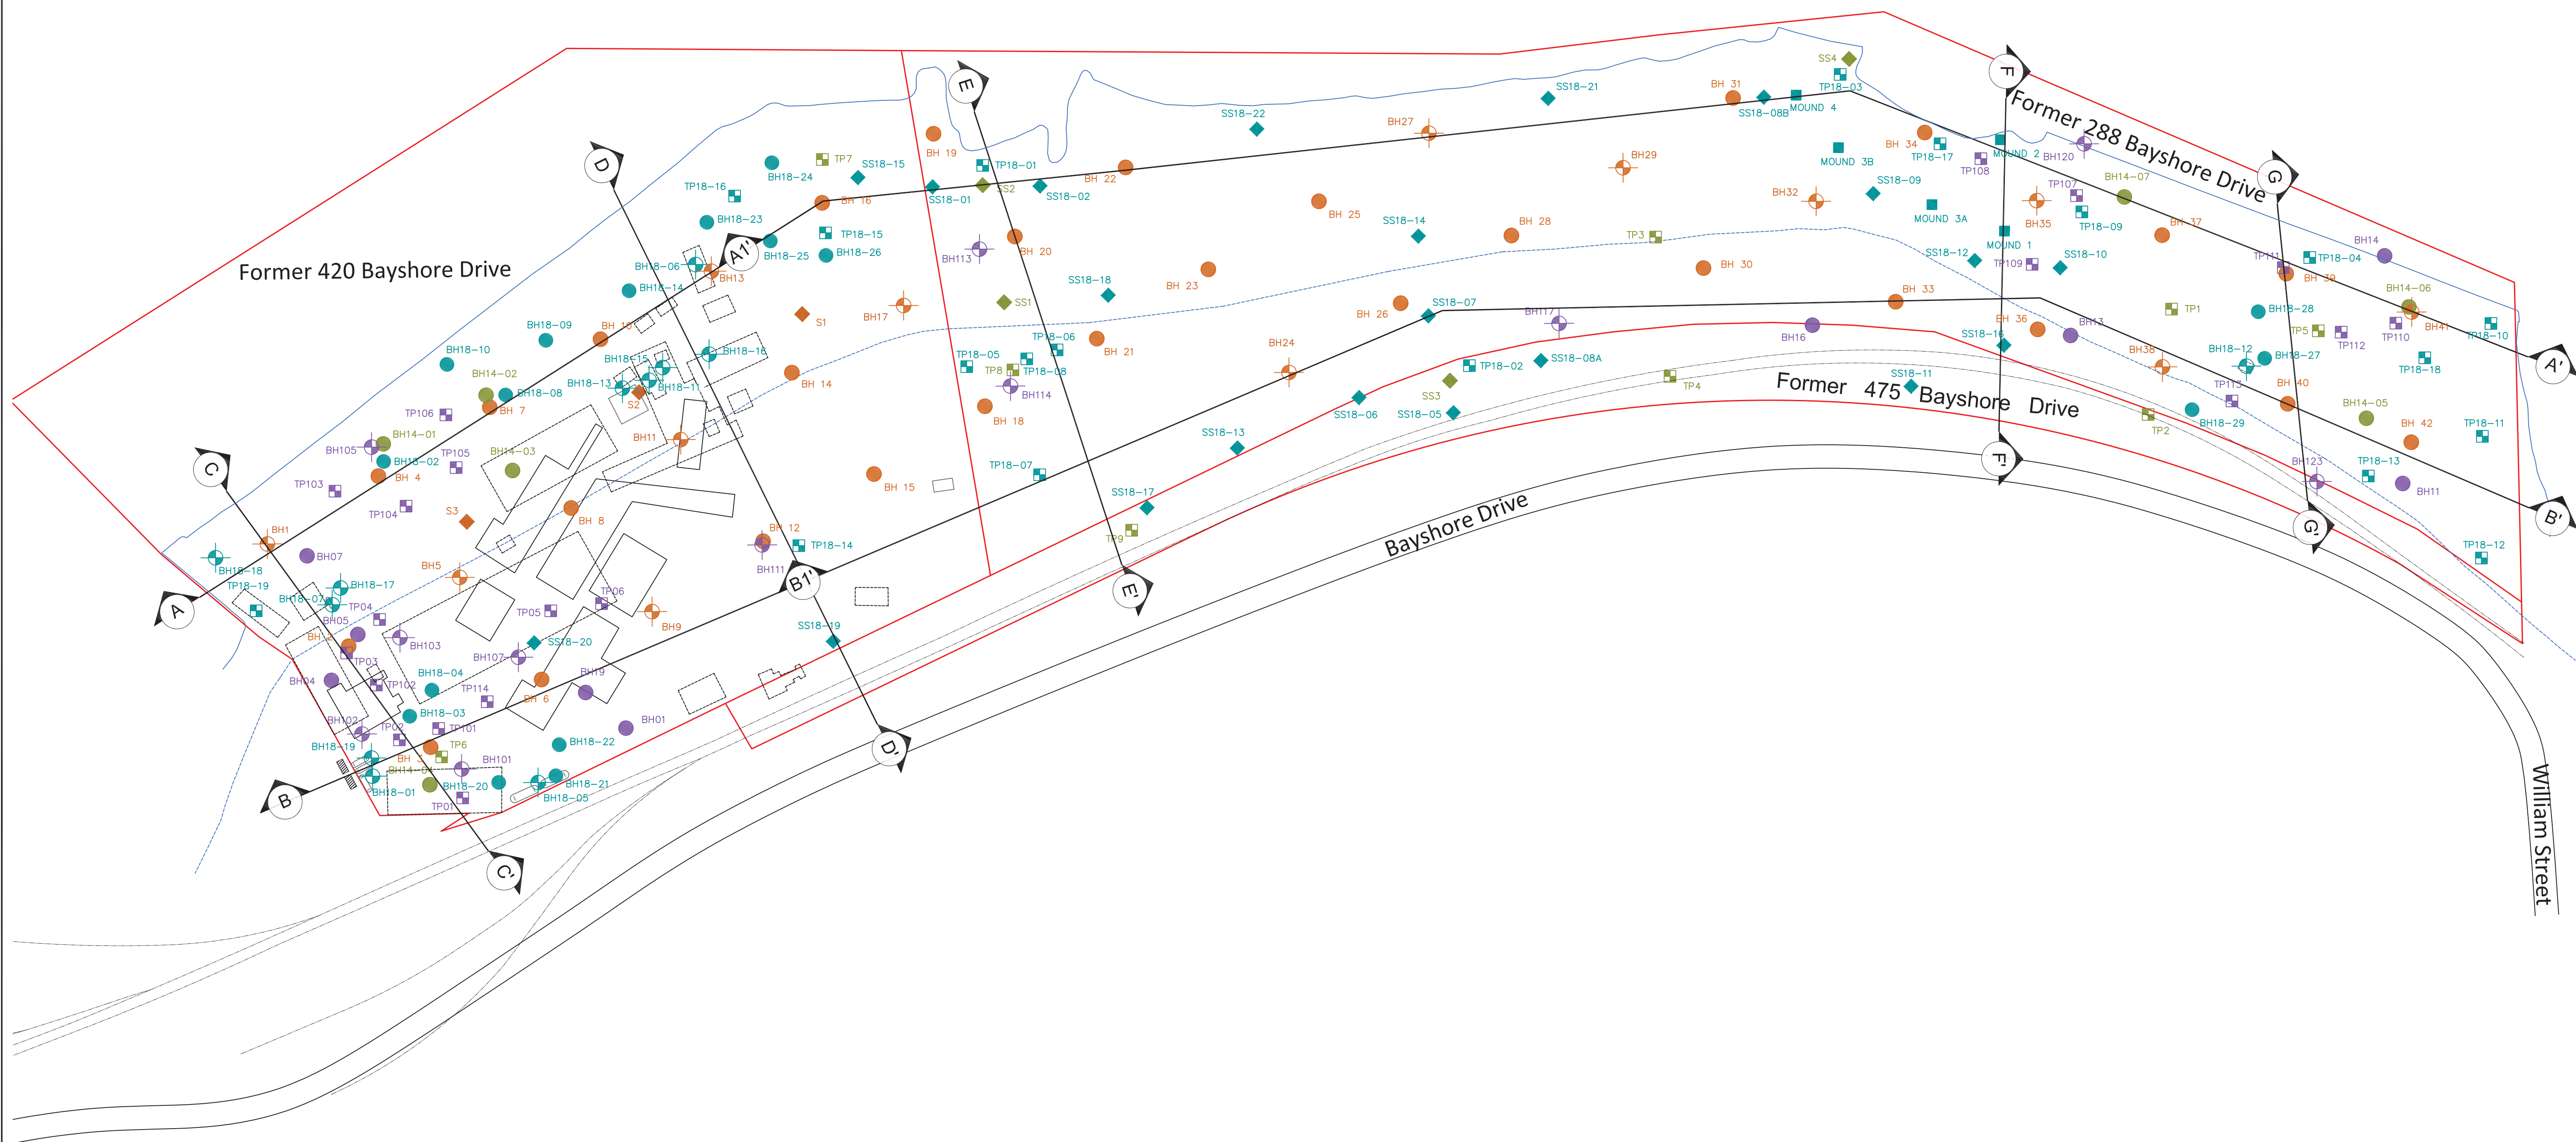



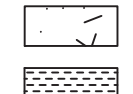
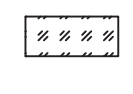

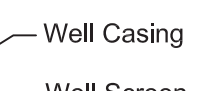
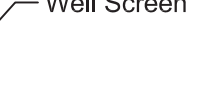
P.O. Box 325, 52 Hunter Street East
Peterborough, Ontario, K9H 1G5
Tel: (705) 742.7900 Fax: (705) 742.7907
www.cambium-inc.com

CROSS - SECTION LOCATIONS

| | |
|---------------------------|---------------------|
| Project No.: 6820-001 | Date: March 2019 |
| Horizontal Scale: 1:1,250 | Vertical Scale: N/A |
| Drawn By: TLC | Checked By: NJY |
| Figure: 9 | |

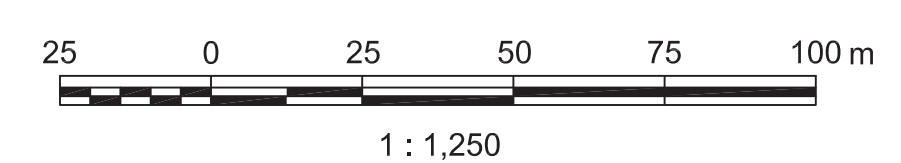


LEGEND

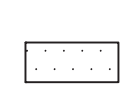-  Fill - organic topsoil, silty sand, gravel, sand cobbles, boulders, brick, wood/peat
-  Till - silty sand, sandy silt, clay, sand
-  Sand and Gravel
-  Peat
-  Sand
-  Well Casing
-  Well Screen


NOTE:
SS AND MOUND LABELS DENOTE SURFACE SOIL
SAMPLE LOCATIONS.

Cross - Section A-A'

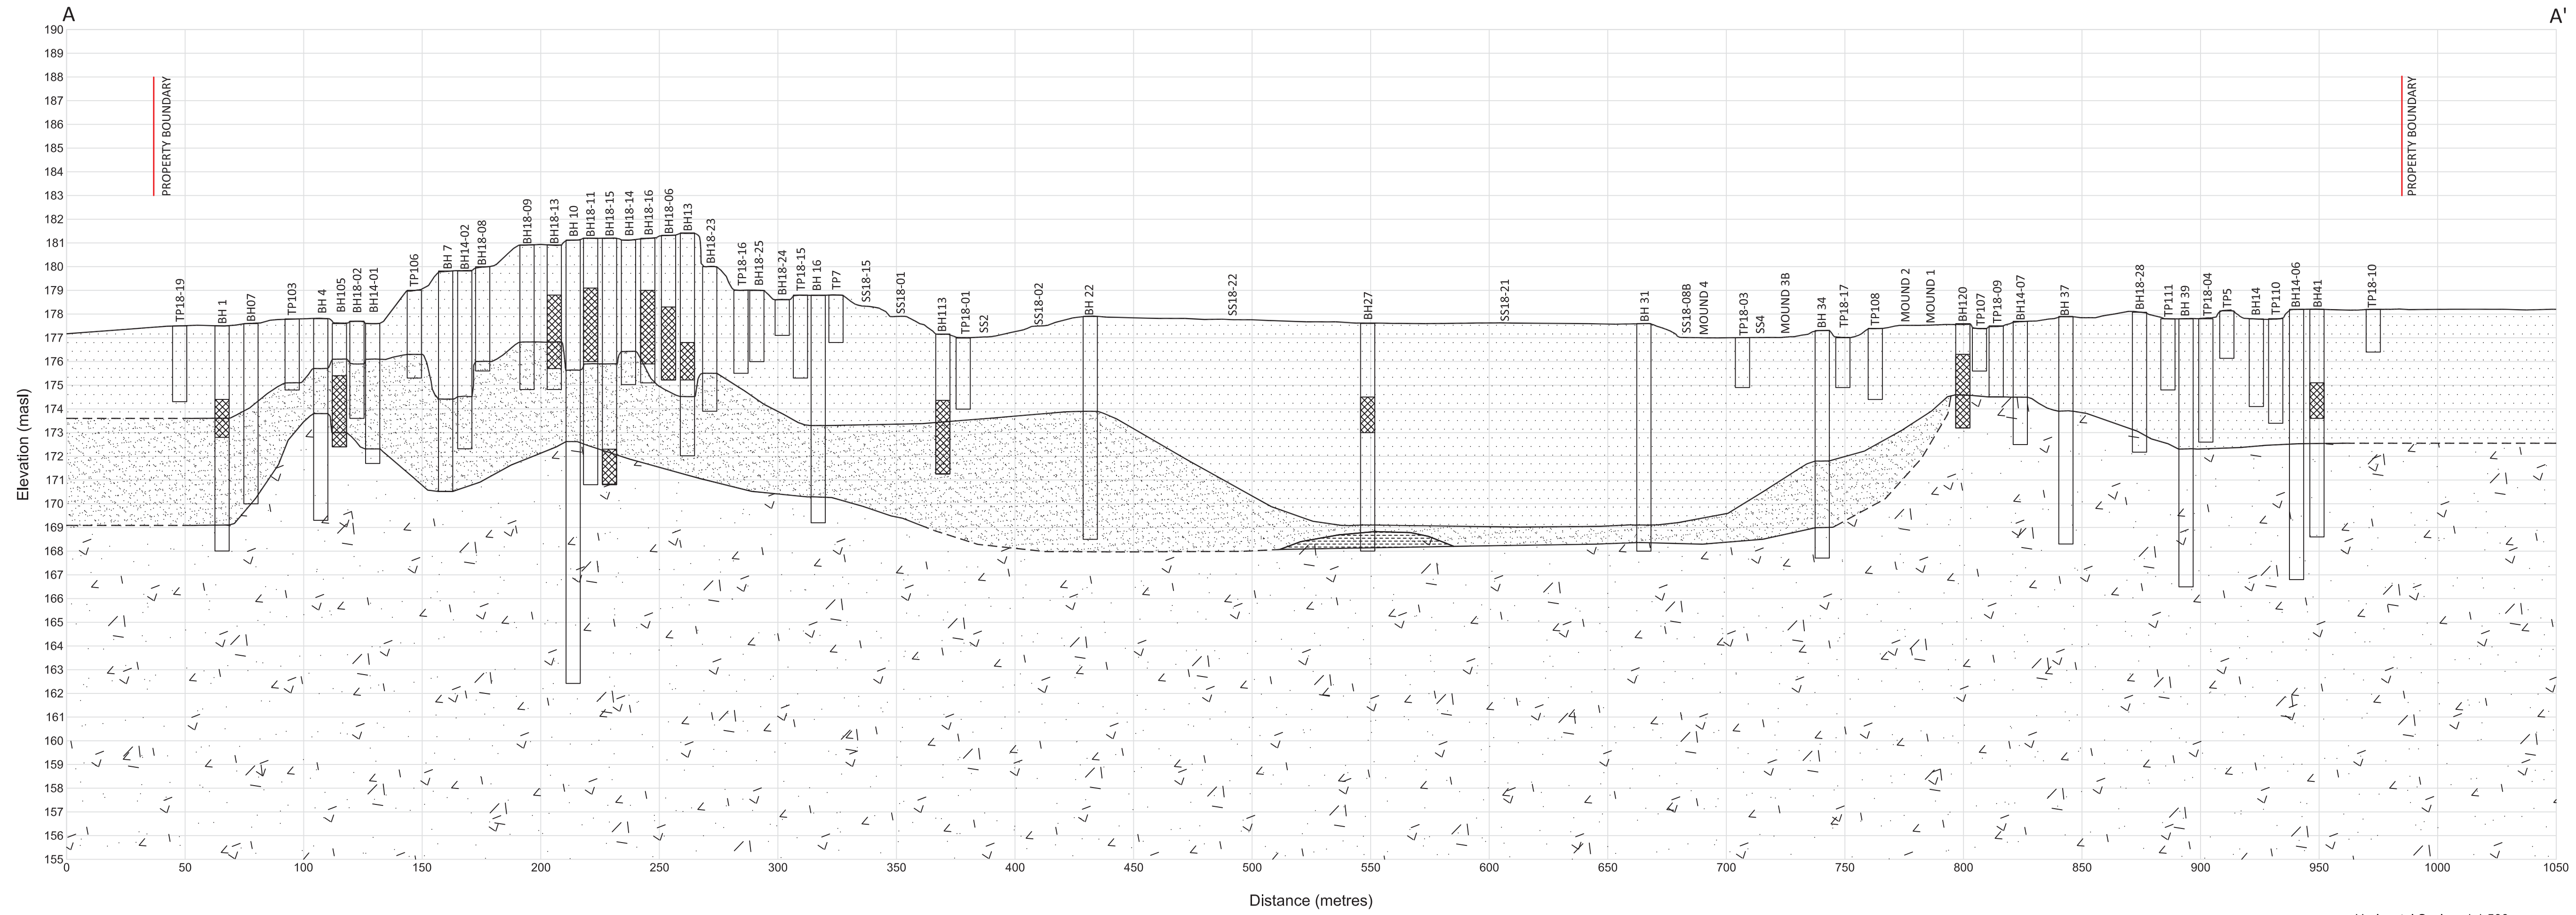

Horizontal Scale = 1:1,500
Vertical Scale = 1:150

Cross - Section B-B'





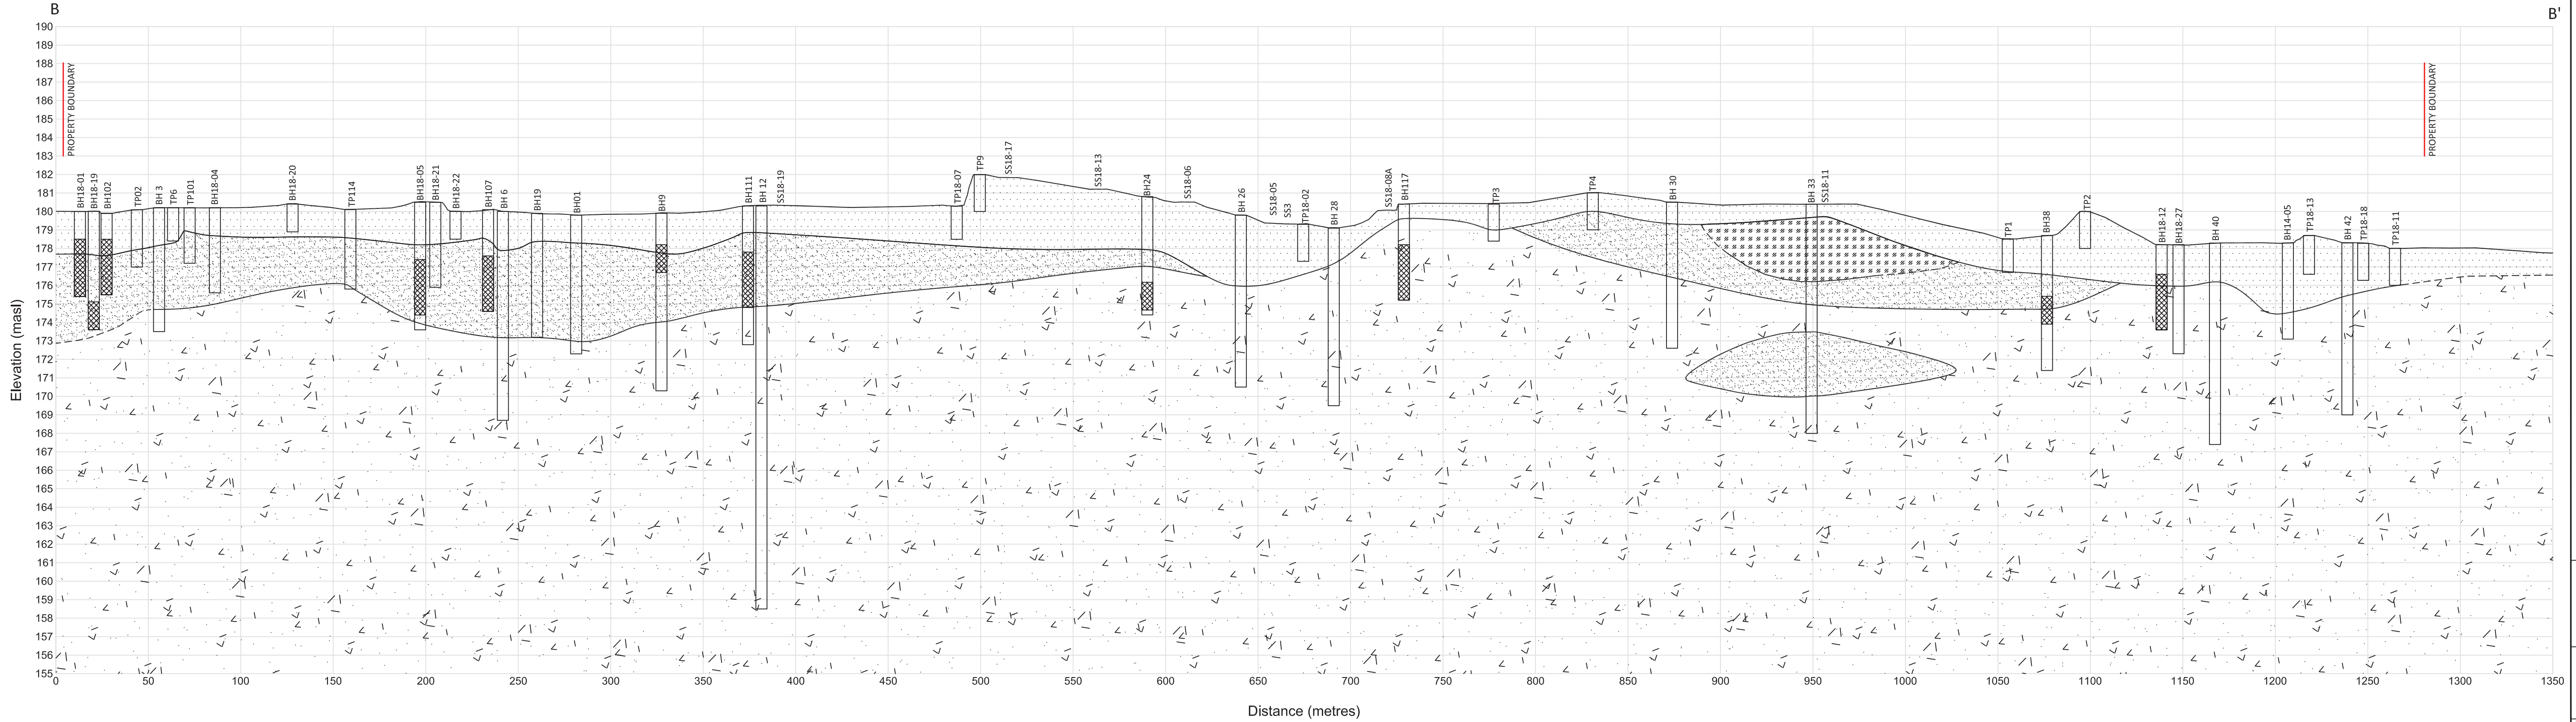


Horizontal Scale = 1:1,750
Vertical Scale = 1:175

LEGEND

- Fill - organic topsoil, silty sand, gravel, sand cobbles, boulders, brick, wood/peat
- Till - silty sand, sandy silt, clay, sand
- Sand and Gravel
- Peat
- Sand
- Well Casing
- Well Screen

NOTE:
SS AND MOUND LABELS DENOTE SURFACE SOIL
SAMPLE LOCATIONS.

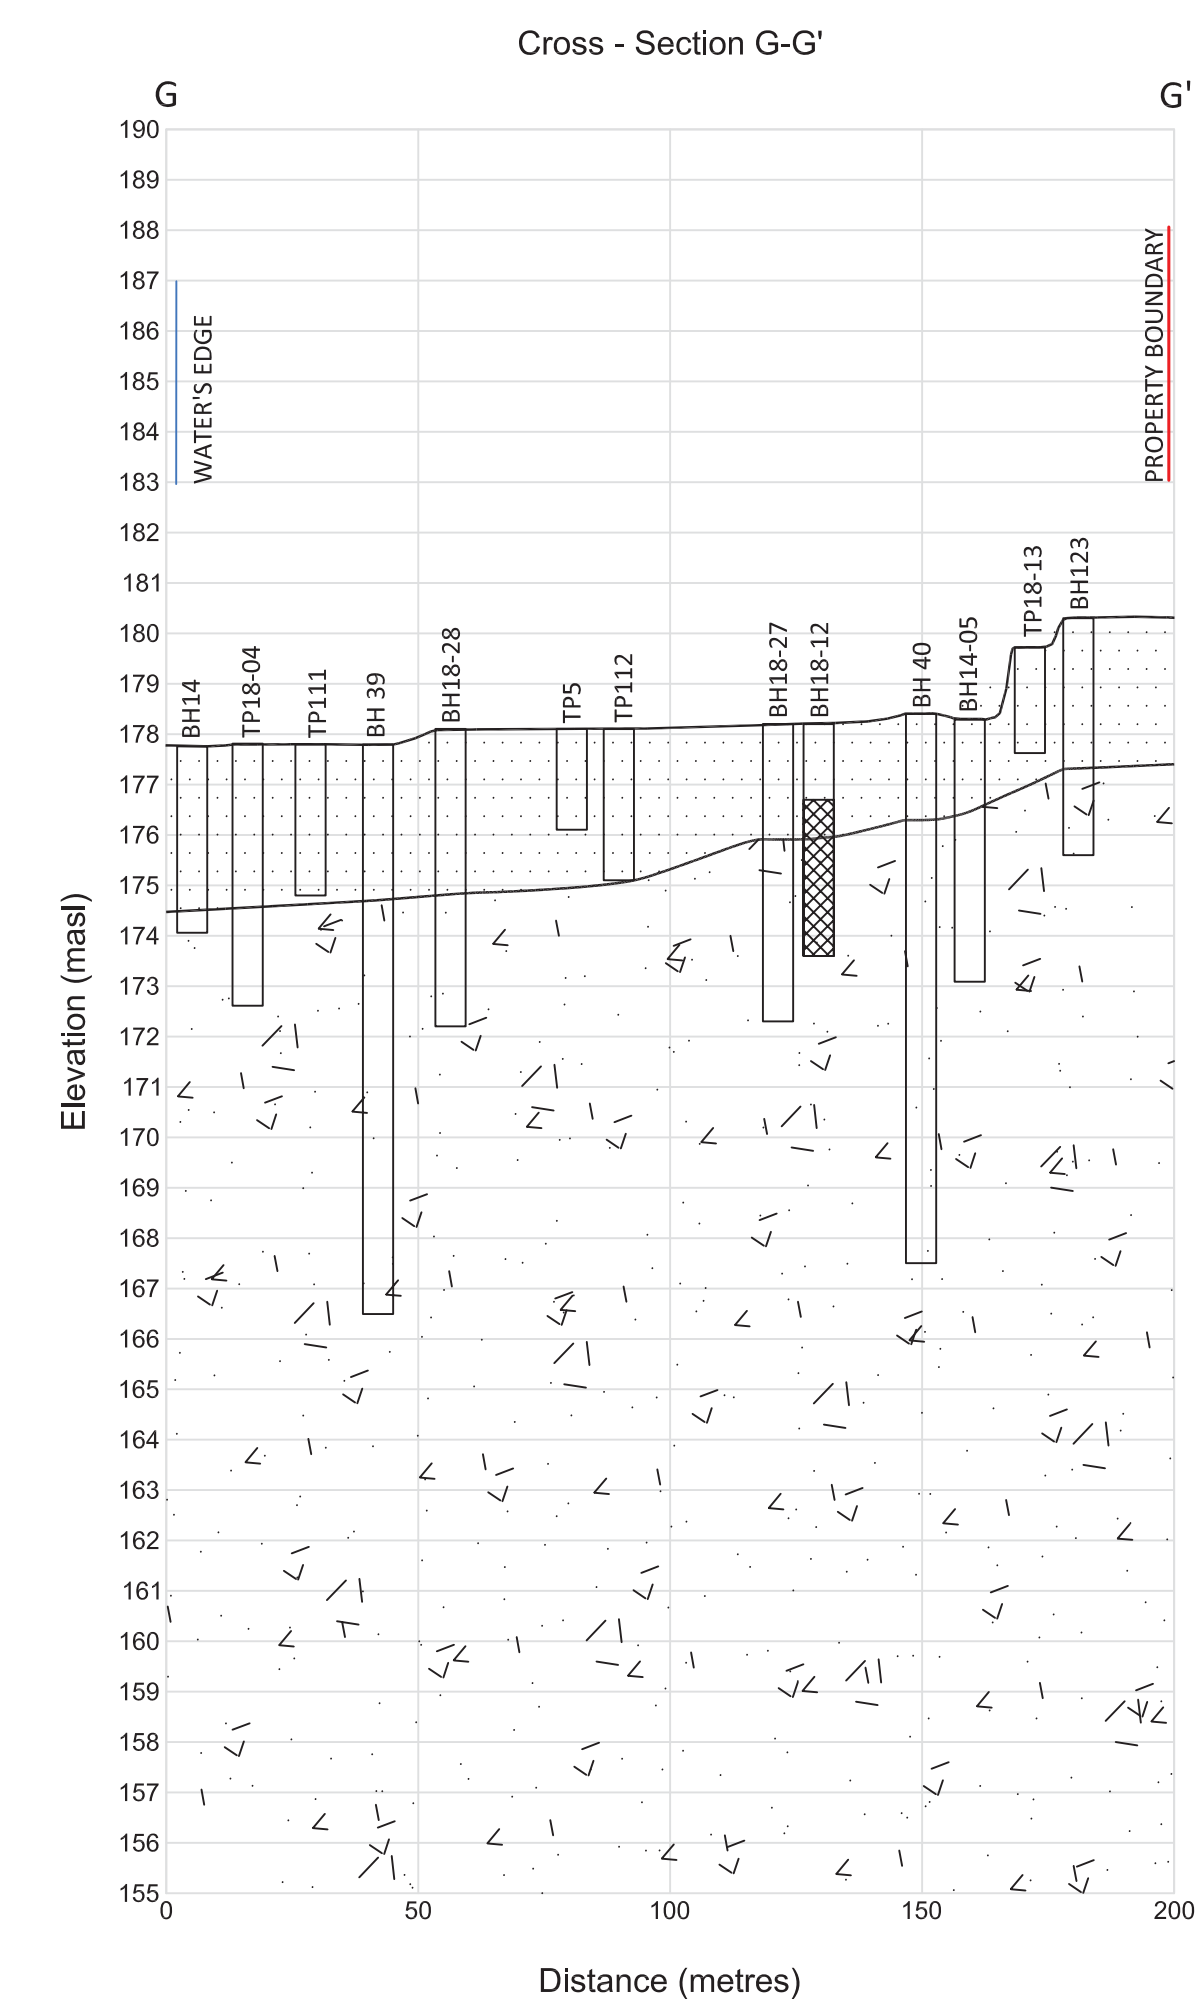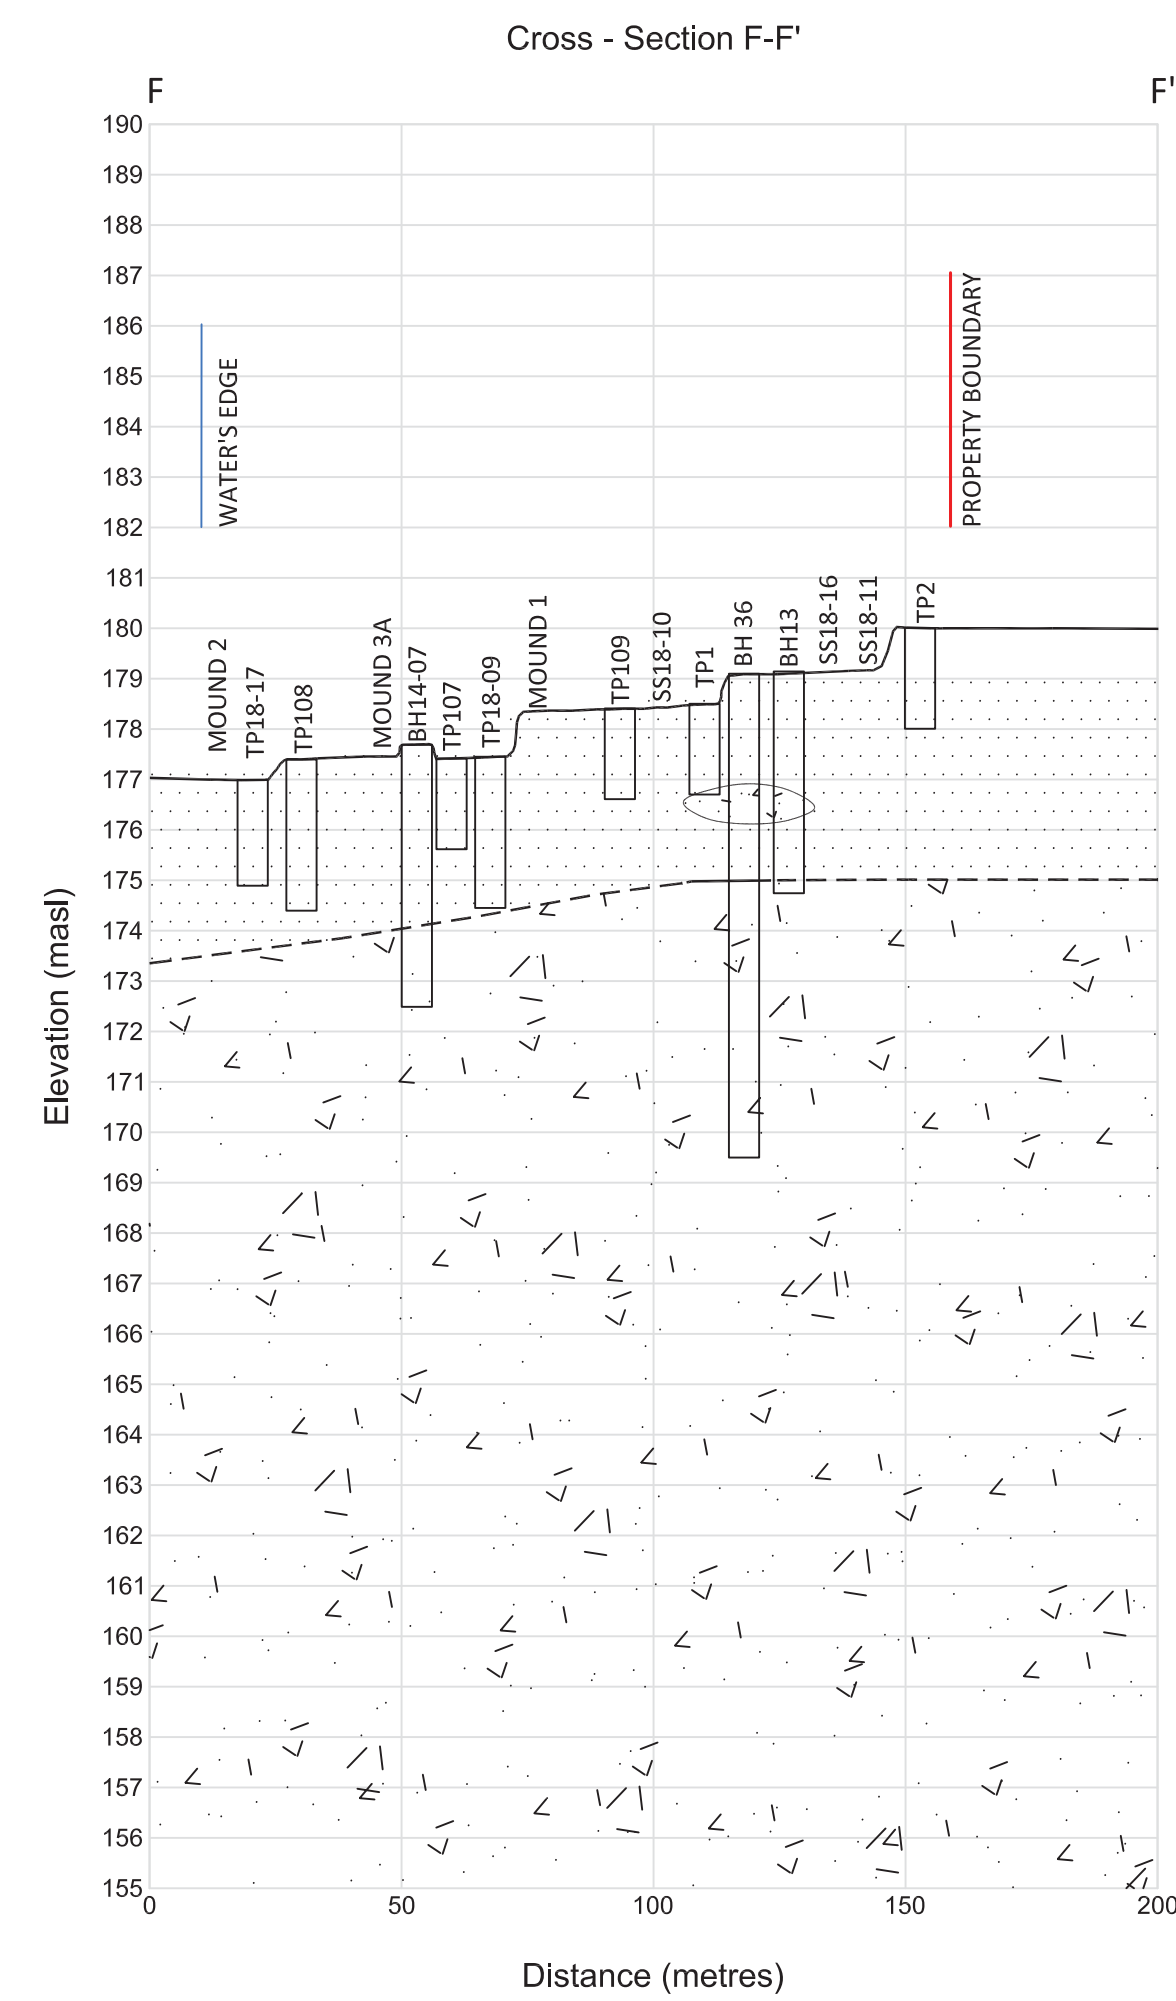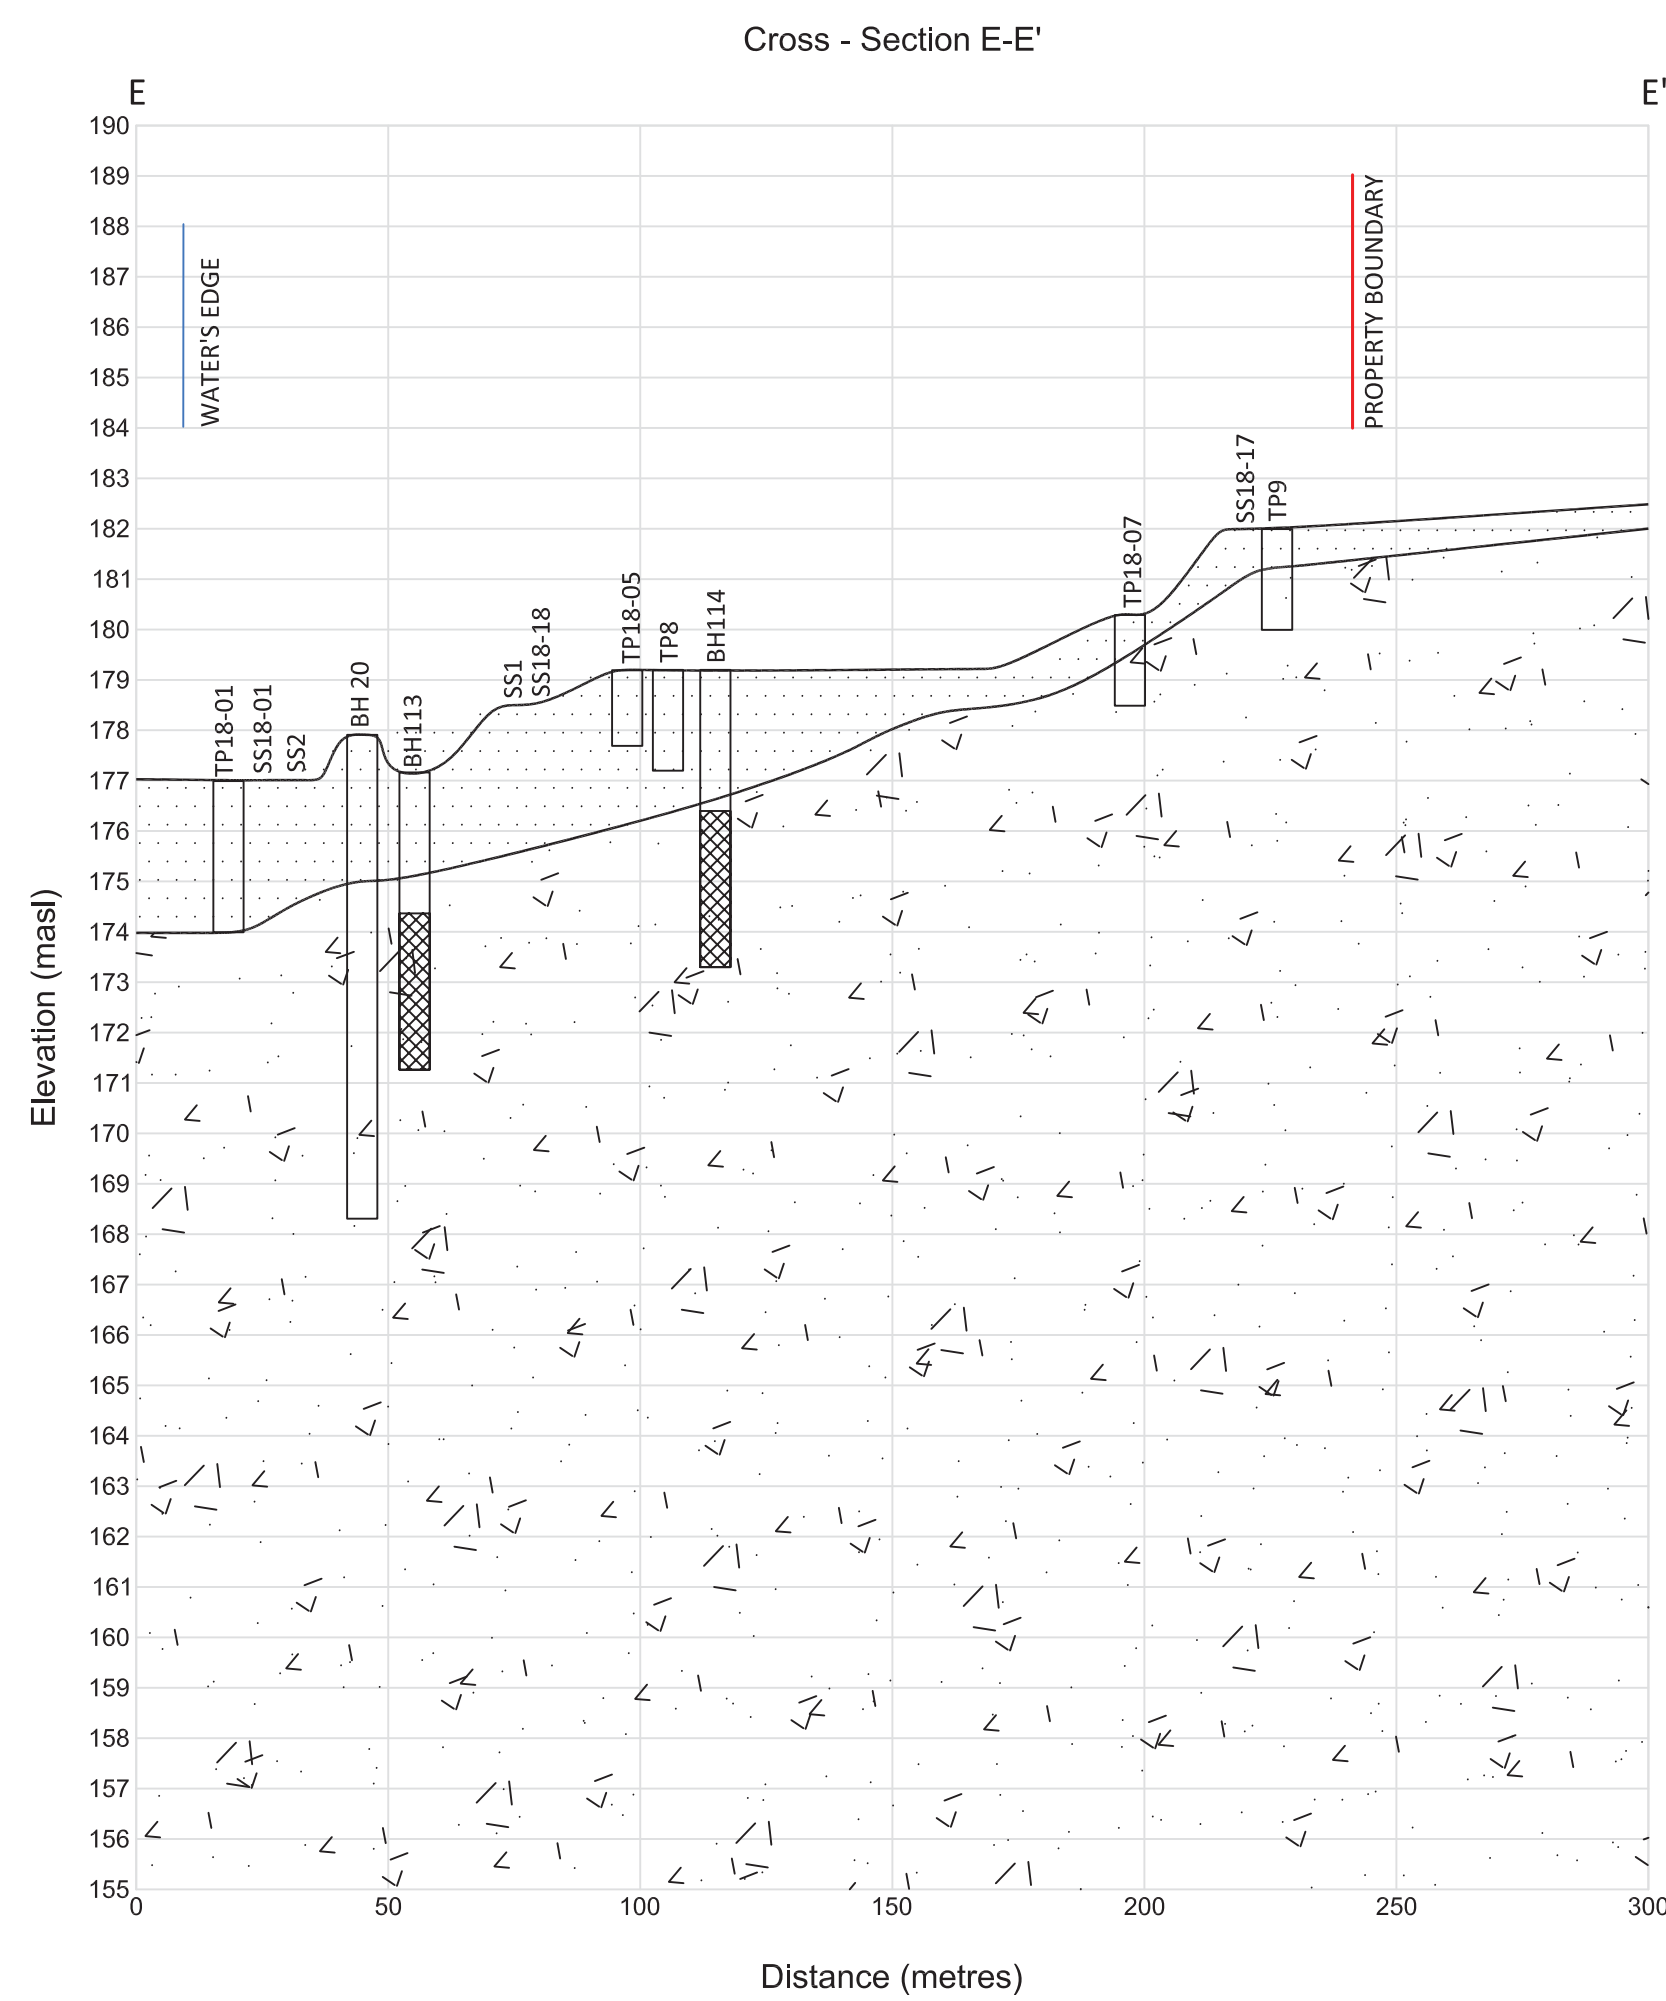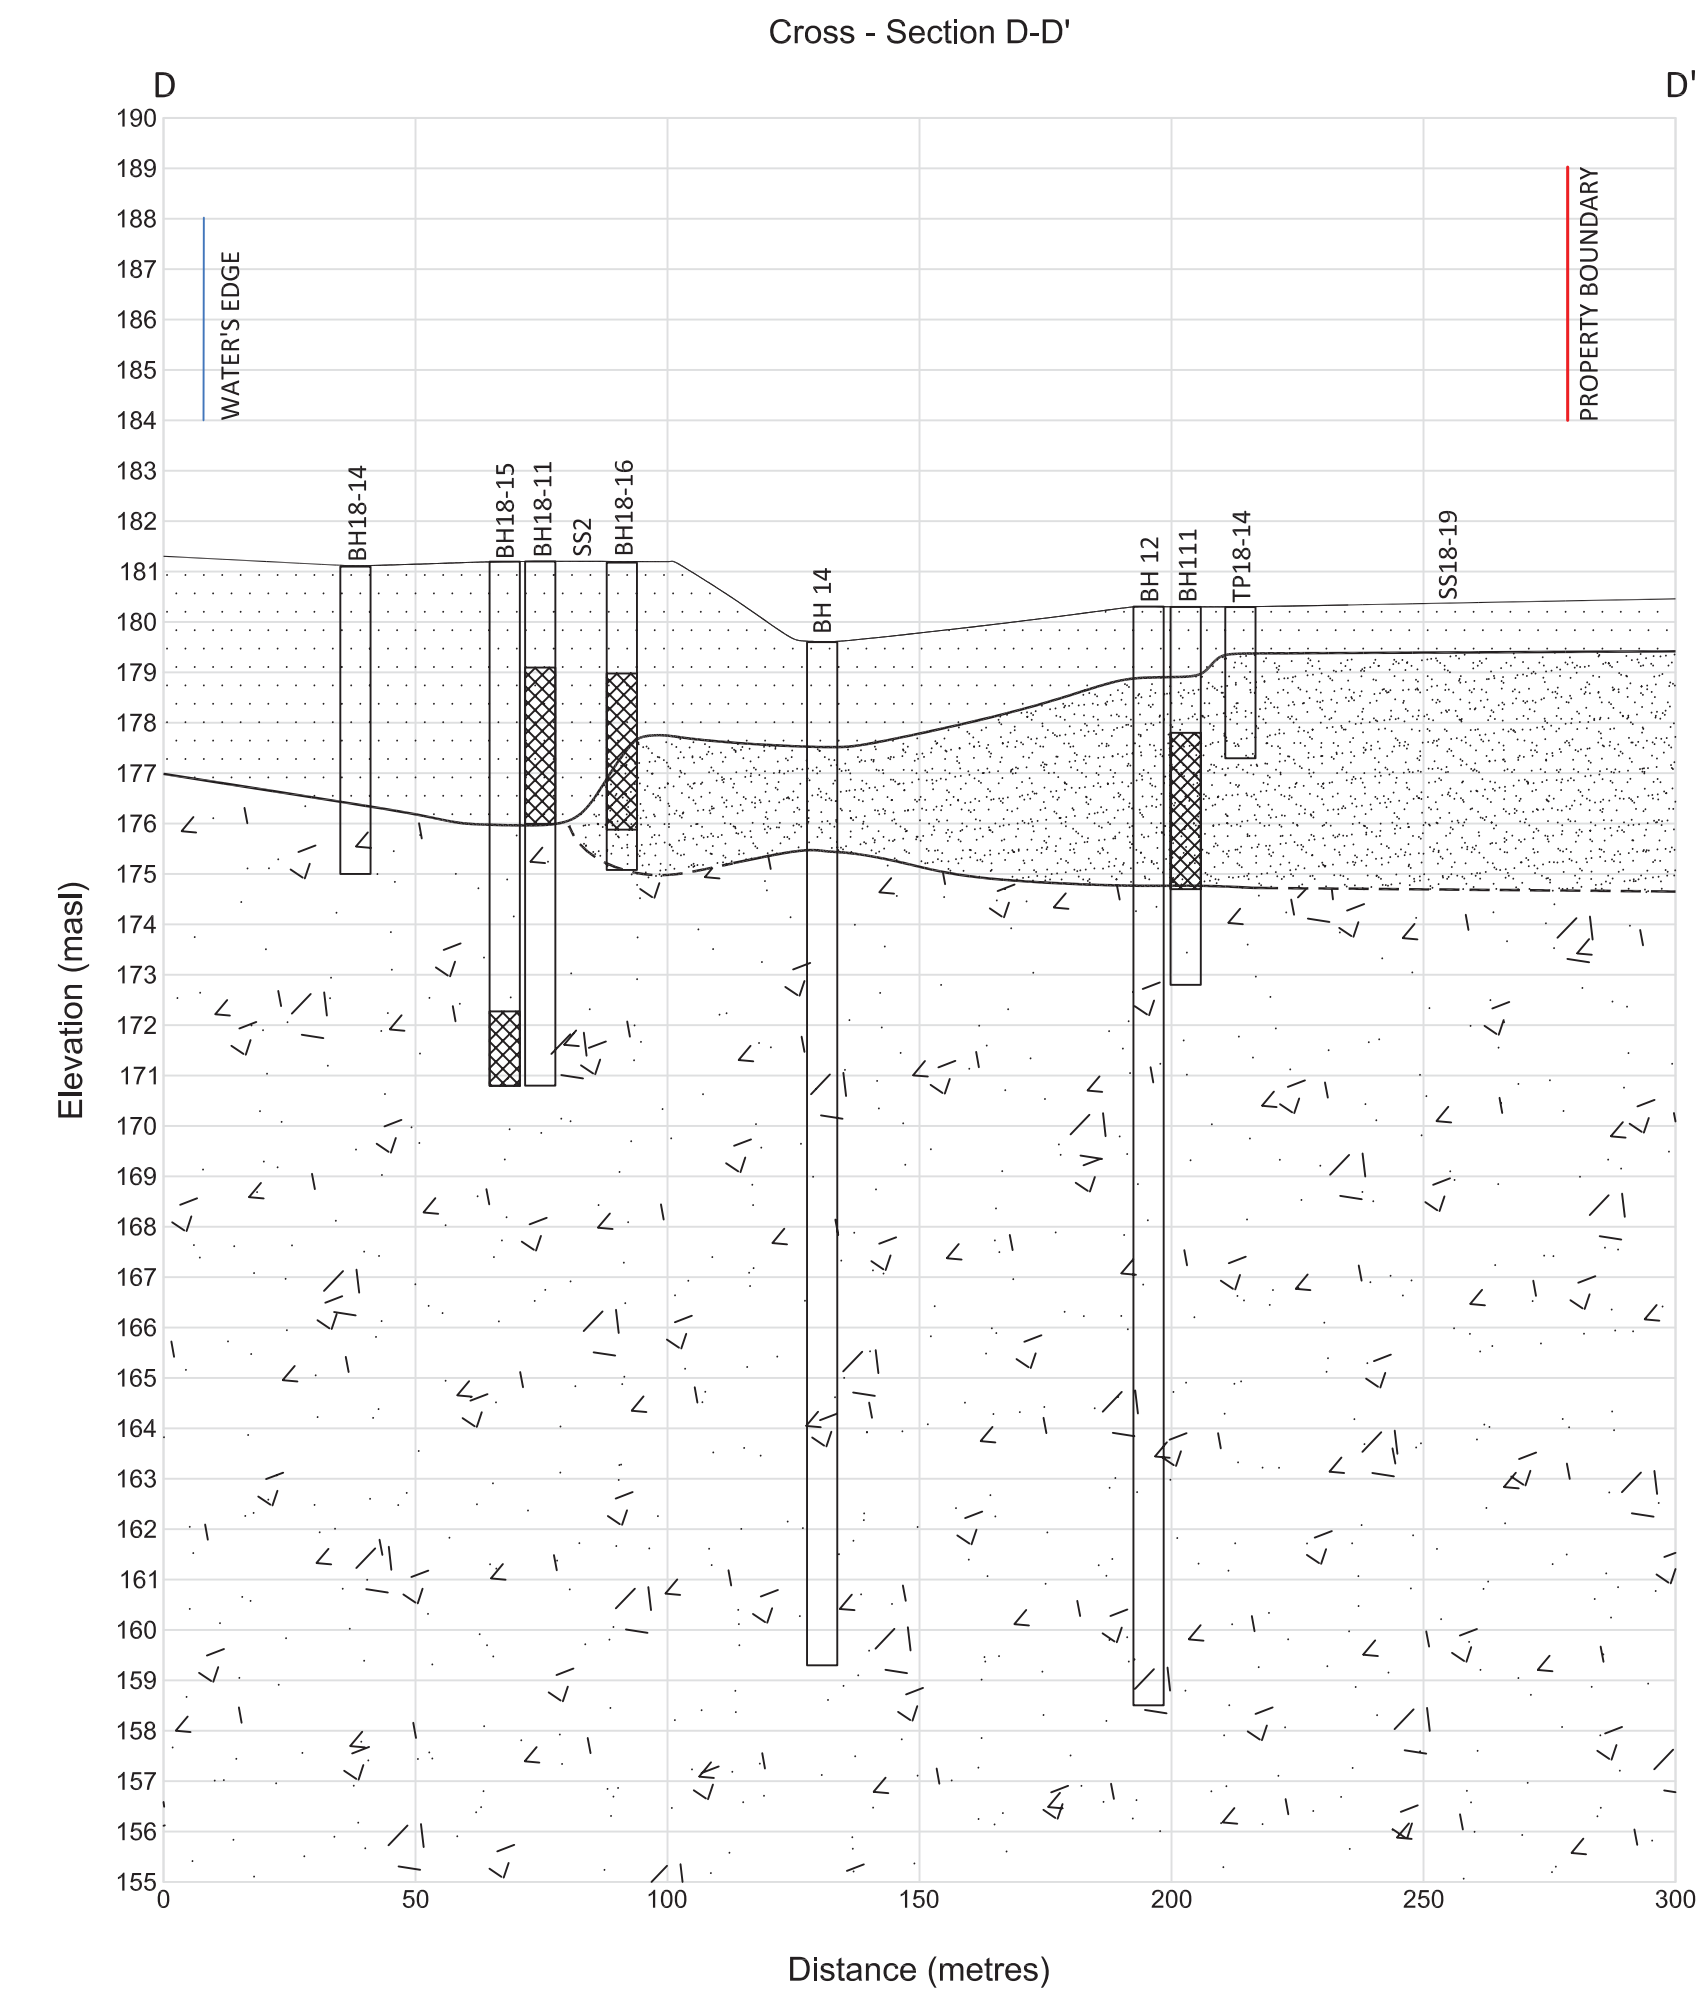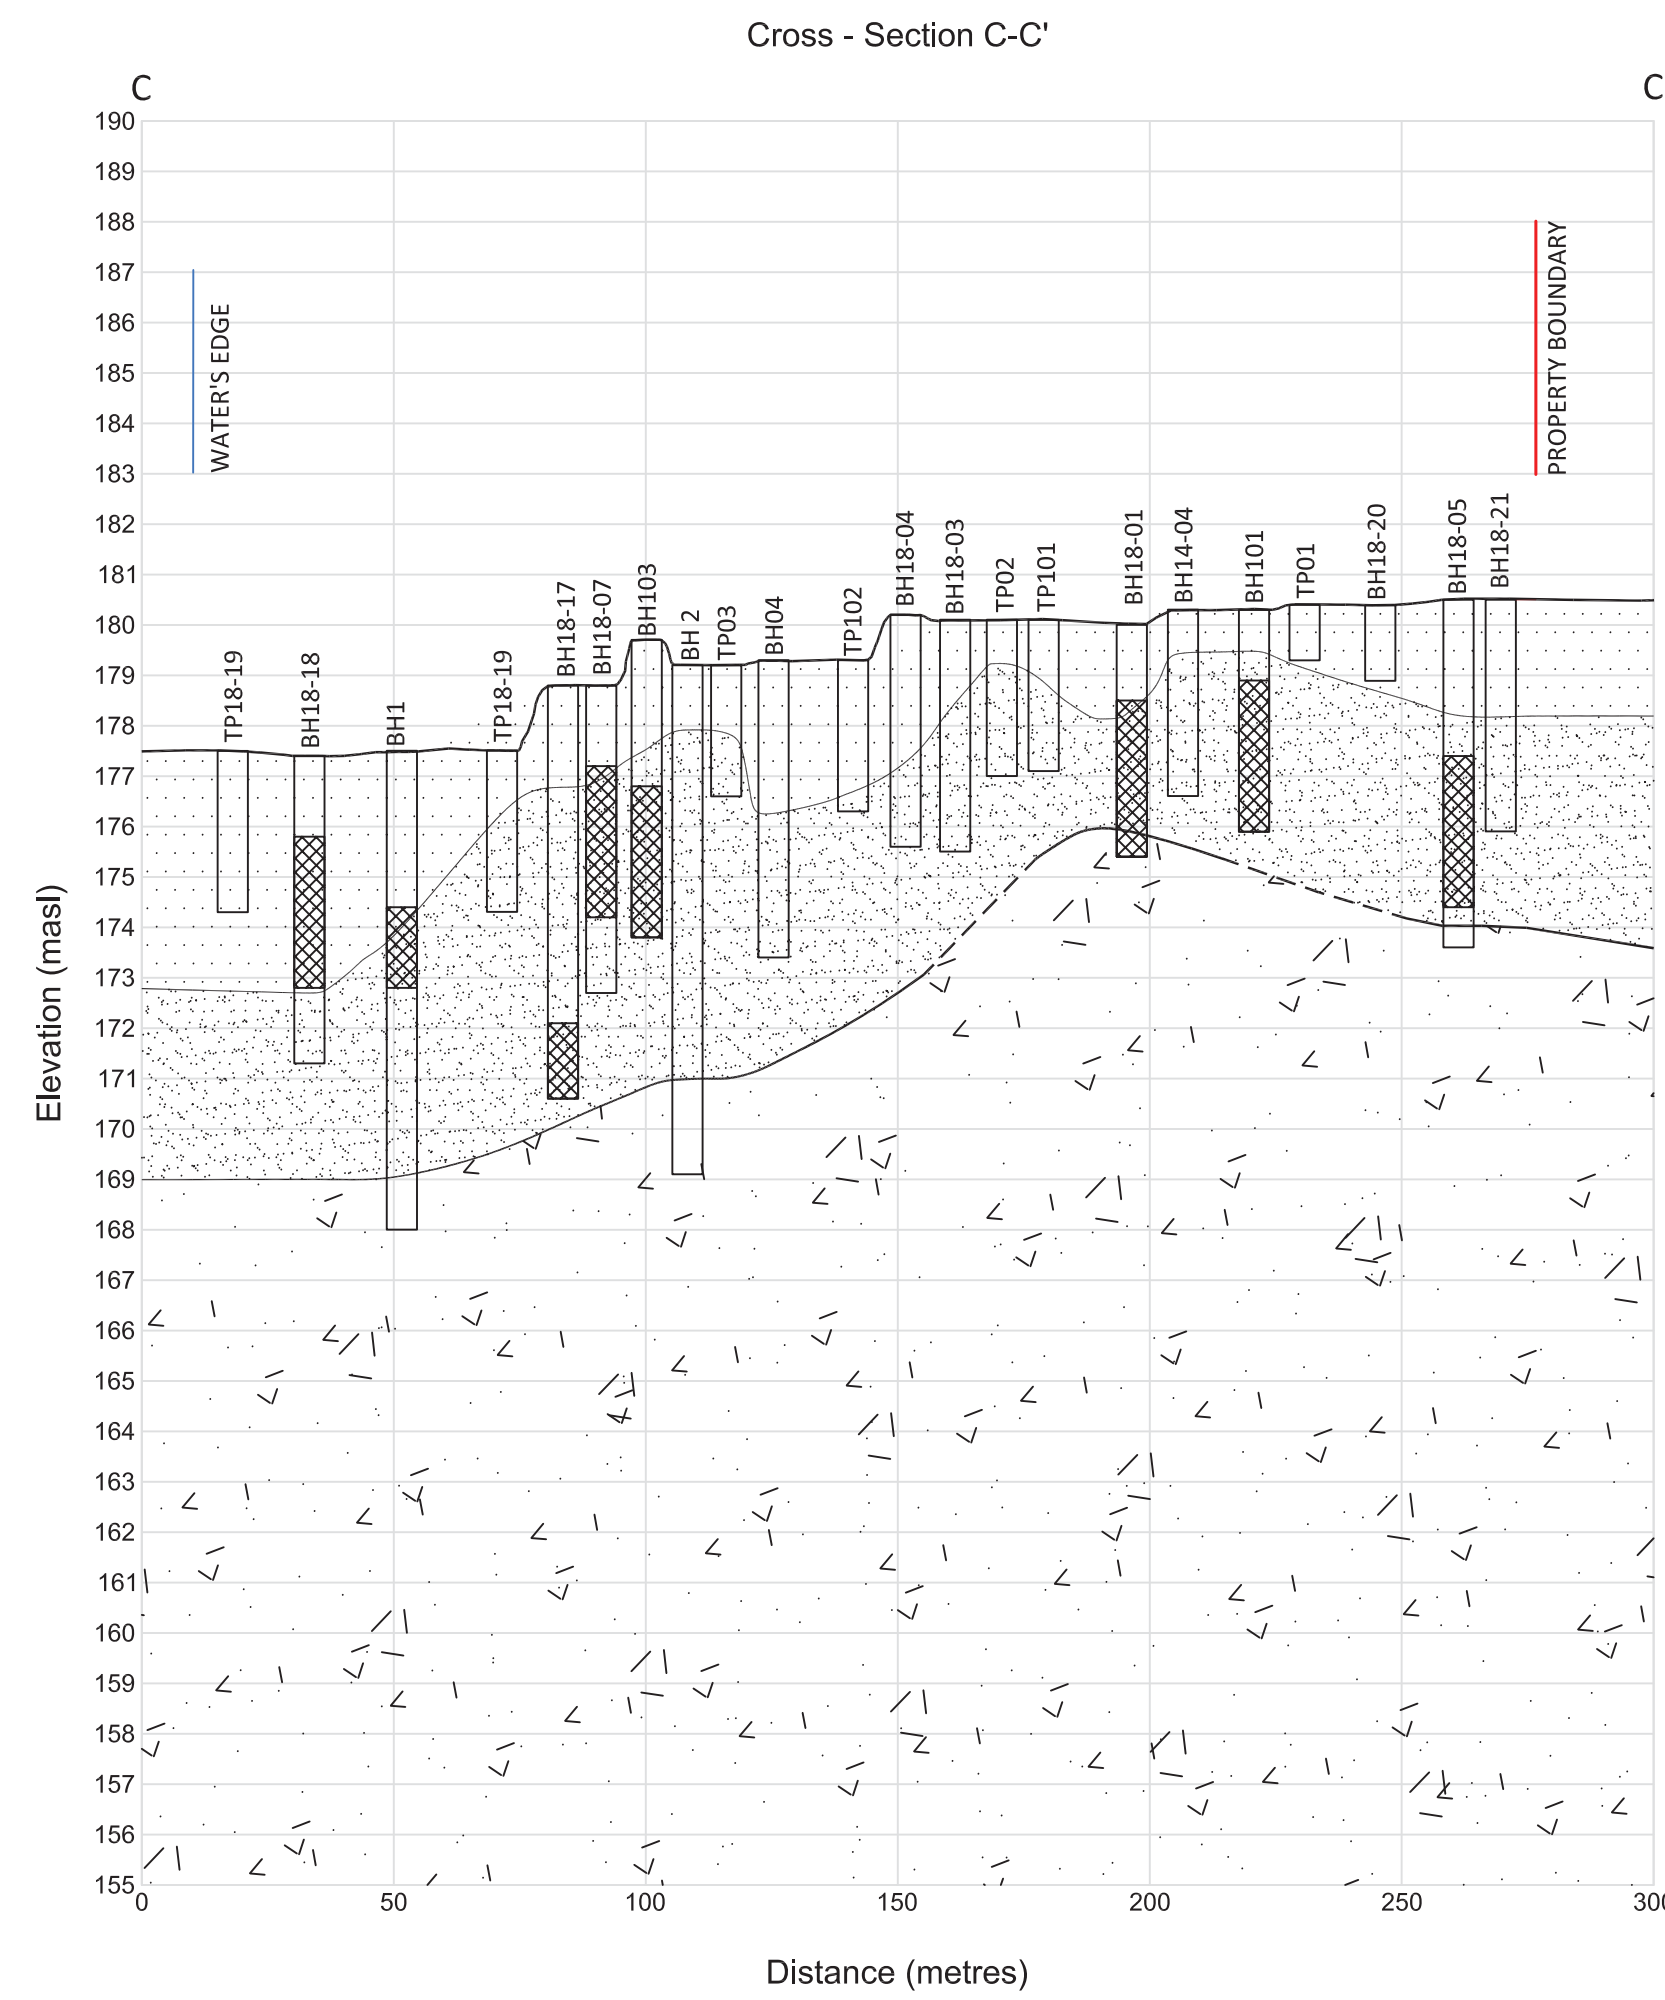



M I D L A N D B A Y O F G E O R G I A N B A Y

PHASE TWO ENVIRONMENTAL SITE ASSESSMENT
MIDLAND BAY LANDING
CORPORATION OF THE TOWN OF MIDLAND
420 Bayshore Drive, Midland, Ontario

LEGEND

- WATER'S EDGE (Feb. 17, 2015)
- ORIGINAL WATER'S EDGE (APPROXIMATE)
- PROPERTY LINE
- FORMER RAIL LINE
- UNDERGROUND STORAGE TANK
- AST

- PETO MacCALLUM LTD.
- MONITORING WELL
- BOREHOLE
- SAMPLE (CRUSHED ROCK FOR CHEMICAL TESTING)

- PINCHIN LTD.
- MONITORING WELL
- BOREHOLE
- TEST PIT

- STANTEC
- BOREHOLE
- TEST PIT
- SURFICIAL SOIL SAMPLE

- CAMBIUM
- MONITORING WELL
- BOREHOLE
- TEST PIT
- SURFICIAL SOIL SAMPLE
- MOUND


- PARAMETERS TESTED MEET TABLE 9 SCS
- PARAMETERS TESTED EXCEED TABLE 9 SCS

- EXTENT OF IMPACT

- BUILDING FOOTPRINTS
- RECENT
- FROM 1917 AND 1946 FIRE INSURANCE PLANS

| Table 9 SCS | |
|-------------|-----|
| F1-BTEX | 25 |
| F2 | 10 |
| F3 | 240 |
| F4 | 120 |


Table 9 - GENERIC SITE CONDITION STANDARDS FOR SHALLOW SOILS IN A NON-POTABLE GROUNDWATER CONDITION (MOE, 2011).

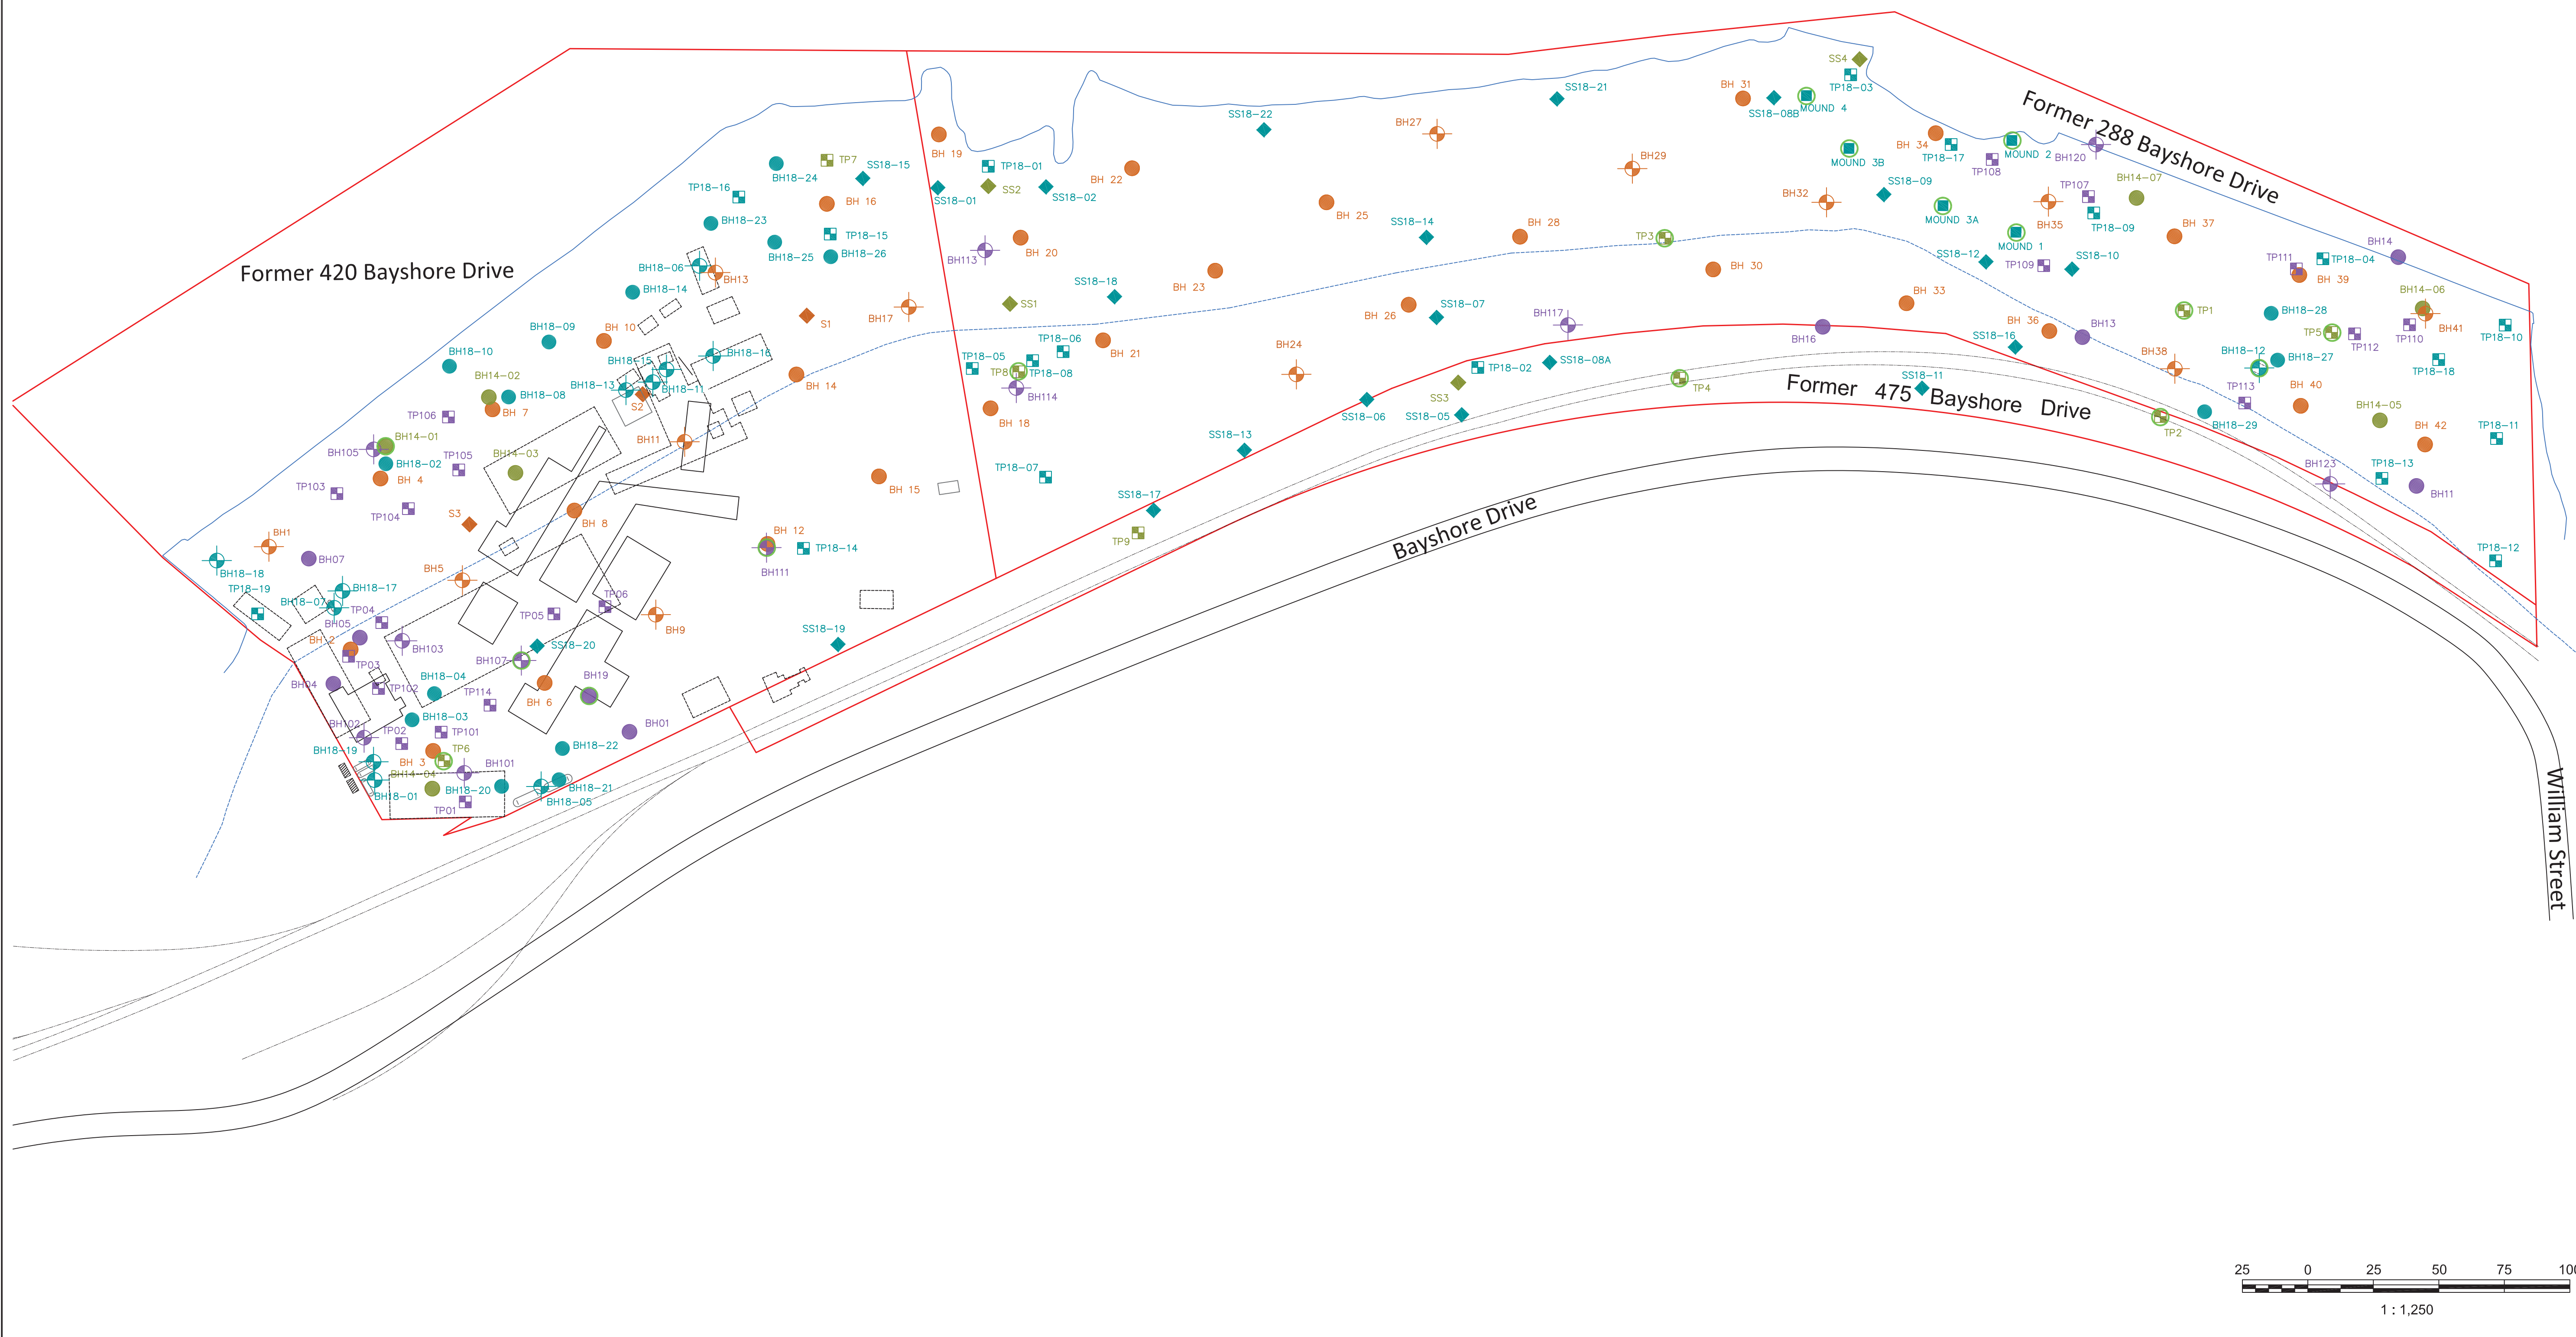


P.O. Box 325, 52 Hunter Street East
Peterborough, Ontario, K9H 1G5
Tel: (705) 742.7900 Fax: (705) 742.7907
www.cambium-inc.com

SOIL RESULTS - PCBs

| | | | |
|-------------------|----------|-----------------|------------|
| Project No.: | 6820-001 | Date: | March 2019 |
| Horizontal Scale: | 1:1,250 | Vertical Scale: | N/A |
| Drawn By: | TLC | Checked By: | NJY |
| Figure: | 11 | | |

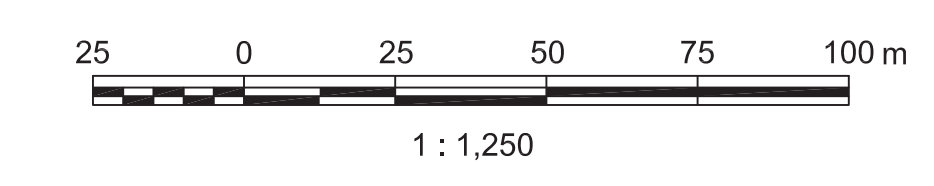

M I D L A N D B A Y O F G E O R G I A N B A Y

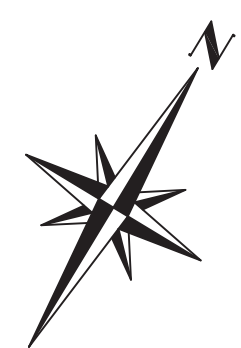

PHASE TWO ENVIRONMENTAL
SITE ASSESSMENT
MIDLAND BAY LANDING
CORPORATION OF THE
TOWN OF MIDLAND
420 Bayshore Drive, Midland, Ontario

LEGEND

- WATER'S EDGE (Feb. 17, 2015)
- ORIGINAL WATER'S EDGE (APPROXIMATE)
- PROPERTY LINE
- FORMER RAIL LINE
- UNDERGROUND STORAGE TANK
- AST

PETO MacCALLUM LTD.

- MONITORING WELL
- BOREHOLE
- SAMPLE (CRUSHED ROCK FOR CHEMICAL TESTING)

PINCHIN LTD.

- MONITORING WELL
- BOREHOLE
- TEST PIT

STANTEC

- BOREHOLE
- TEST PIT
- SURFICIAL SOIL SAMPLE

CAMBIUM

- MONITORING WELL
- BOREHOLE
- TEST PIT
- SURFICIAL SOIL SAMPLE
- MOUND

- PARAMETERS TESTED MEET TABLE 9 SCS
- PARAMETERS TESTED EXCEED TABLE 9 SCS

EXTENT OF IMPACT

- EXTENT OF IMPACT



BUILDING FOOTPRINTS

- RECENT
- FROM 1917 AND 1948 FIRE INSURANCE PLANS

Table 9 SCS

| | |
|---------|-----|
| F1-BTEX | 25 |
| F2 | 10 |
| F3 | 240 |
| F4 | 120 |

Table 9 - GENERIC SITE CONDITION STANDARDS FOR SHALLOW SOILS IN A NON-POTABLE GROUNDWATER CONDITION (MOE, 2011).

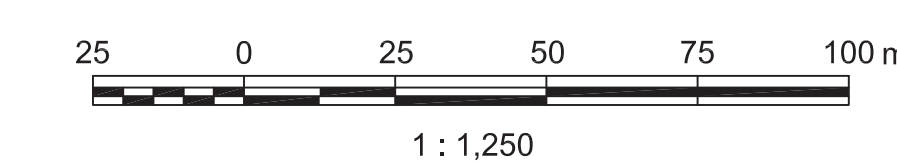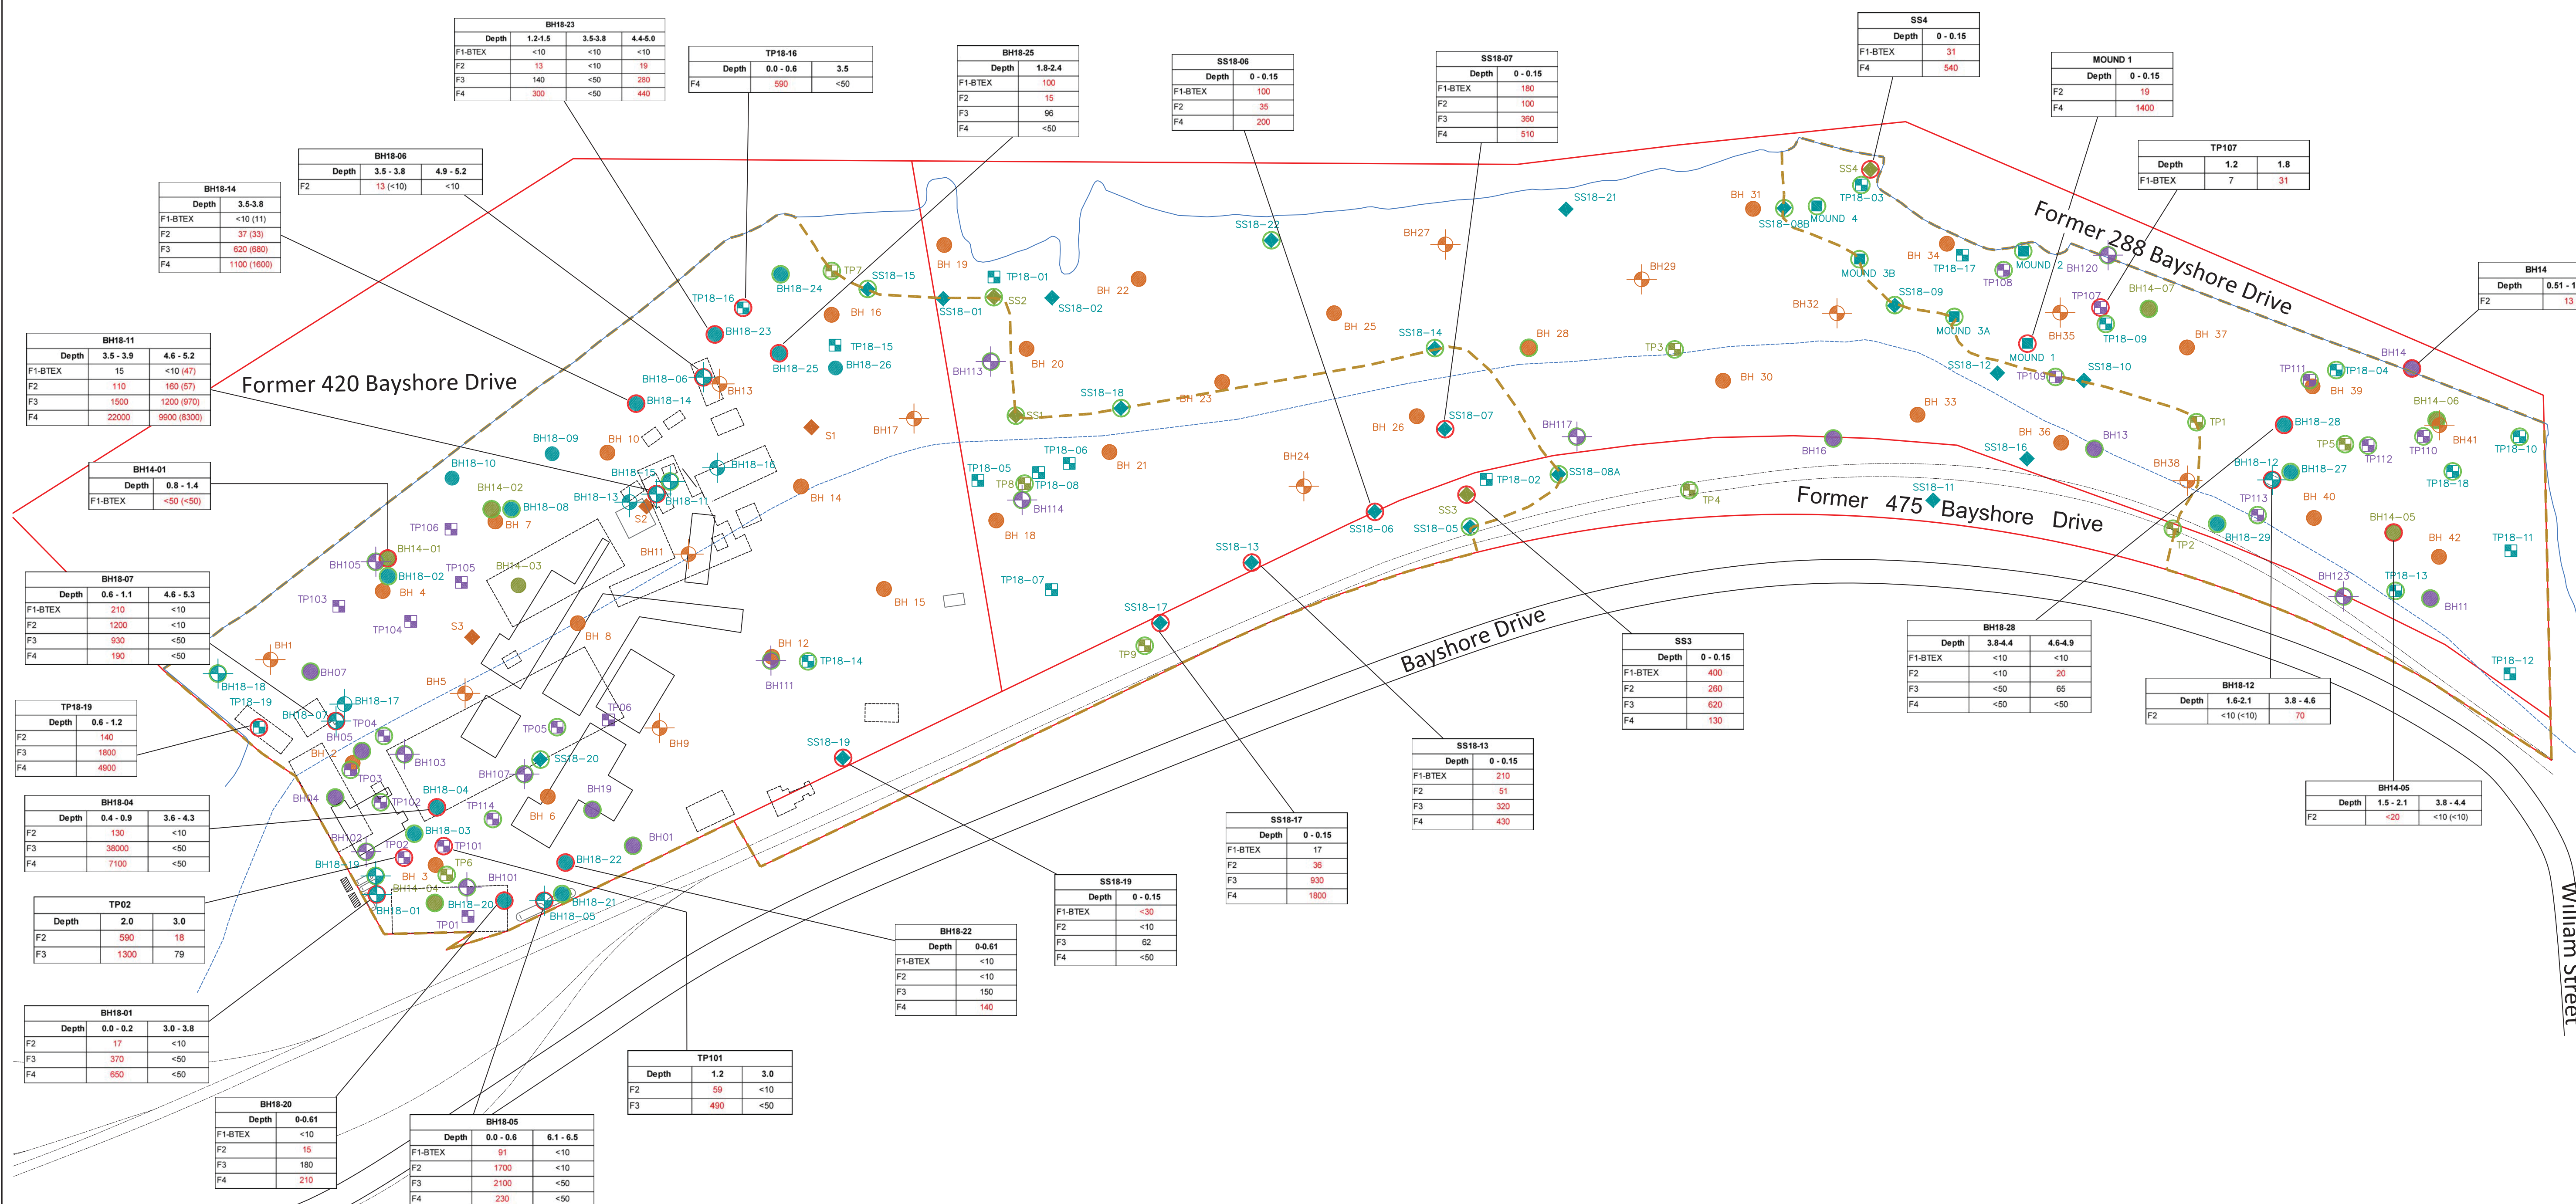

P.O. Box 325, 52 Hunter Street East
Peterborough, Ontario, K9H 1G5
Tel: (705) 742.7900 Fax: (705) 742.7907
www.cambium-inc.com

SOIL RESULTS - PHCs

| | | | |
|-------------------|----------|-----------------|------------|
| Project No.: | 6820-001 | Date: | March 2019 |
| Horizontal Scale: | 1:1,250 | Vertical Scale: | N/A |
| Drawn By: | TLC | Checked By: | NJY |
| Figure: | 11a | | |

LEGEND

- Extent of Impact
- Fill - organic topsoil, silty sand, gravel, sand cobbles, boulders, brick, wood/peat
- Till - silty sand, sandy silt, clay, sand
- Sand and Gravel
- Peat
- Sand
- Well Casing
- Parameters Tested Meet Table 9 Standards
- Parameters Tested Exceed Table 9 Standards
- Well Screen


NOTE: SS AND MOUND SAMPLES WITH NO RESULTS SHOWN WERE NOT ANALYZED FOR THE PARAMETER(S) REPORTED.

Table 9 SCS

| | |
|---------|-----|
| F1-BTEX | 25 |
| F2 | 10 |
| F3 | 240 |
| F4 | 120 |


Table 9 - GENERIC SITE CONDITION STANDARDS FOR SHALLOW SOILS IN A NON-POTABLE GROUNDWATER CONDITION (MOE, 2011).

Cross - Section C-C'

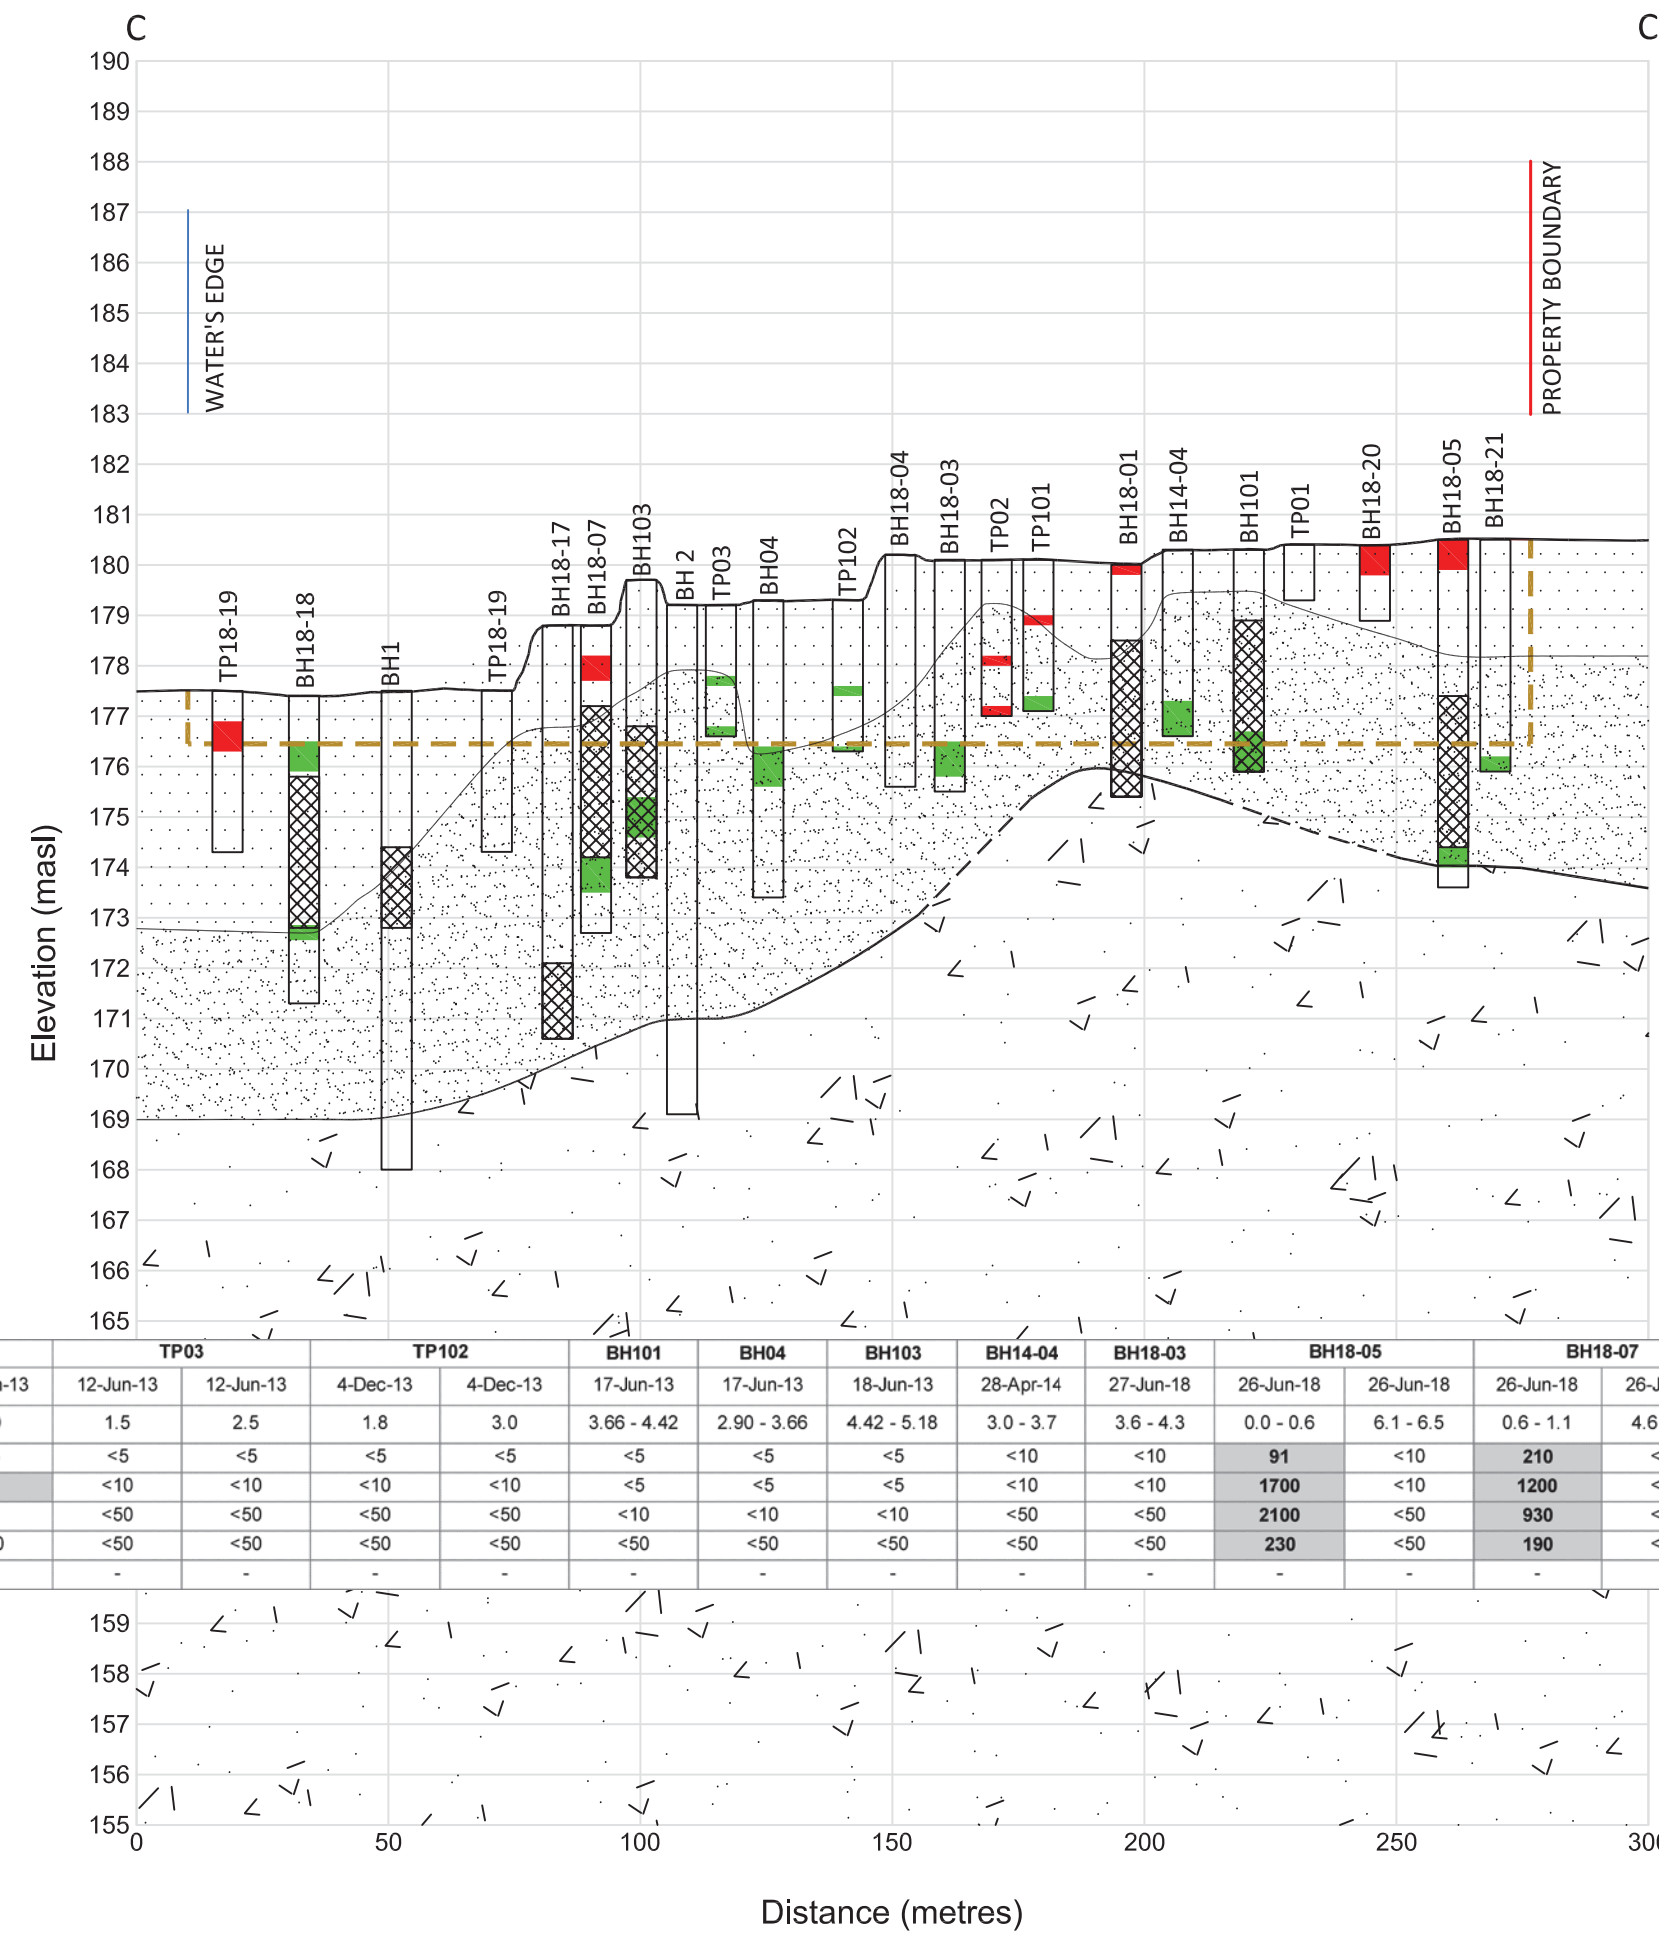


| Sample Location | Units | Table 9 SCS | TP02 | TP03 | TP102 | BH101 | BH04 | BH103 | BH14-04 | BH18-03 | BH18-01 | BH14-04 | BH101 | BH18-20 | BH18-05 | BH18-21 |
|------------------|-------|-------------|-----------|-----------|----------|----------|-----------|-----------|-------------|-------------|-------------|-----------|-----------|-----------|-----------|-----------|
| Sample Date | Units | Table 9 SCS | 12-Jun-13 | 12-Jun-13 | 4-Dec-13 | 4-Dec-13 | 17-Jun-13 | 18-Jun-13 | 28-Apr-14 | 27-Jun-18 | 26-Jun-18 | 26-Jun-18 | 13-Nov-18 | 13-Nov-18 | 13-Nov-18 | 13-Nov-18 |
| Sample Depth (m) | Units | Table 9 SCS | 2.0 | 3.0 | 1.5 | 2.5 | 1.8 | 3.0 | 3.66 - 4.42 | 2.90 - 3.66 | 4.42 - 5.18 | 3.0 - 3.7 | 3.6 - 4.3 | 0.0 - 0.6 | 6.1 - 6.5 | 0.6 - 1.1 |
| F1-BTEX | µg/g | 25 | <5 | <5 | <5 | <5 | <5 | <5 | <10 | <10 | <10 | <10 | <10 | <10 | <10 | <10 |
| F2 | µg/g | 10 | 80 | 18 | <10 | <10 | <10 | <10 | <10 | <10 | <10 | <10 | <10 | <10 | <10 | <10 |
| F3 | µg/g | 240 | 1300 | 79 | <50 | <50 | <50 | <10 | <10 | <50 | <50 | <50 | <50 | <50 | <50 | <50 |
| F4 | µg/g | 120 | <50 | <50 | <50 | <50 | <50 | <50 | <50 | <50 | <50 | <50 | <50 | <50 | <50 | <50 |
| F4g | µg/g | 120 | - | - | - | - | - | - | - | - | - | - | - | - | - | - |

Cross - Section D-D'

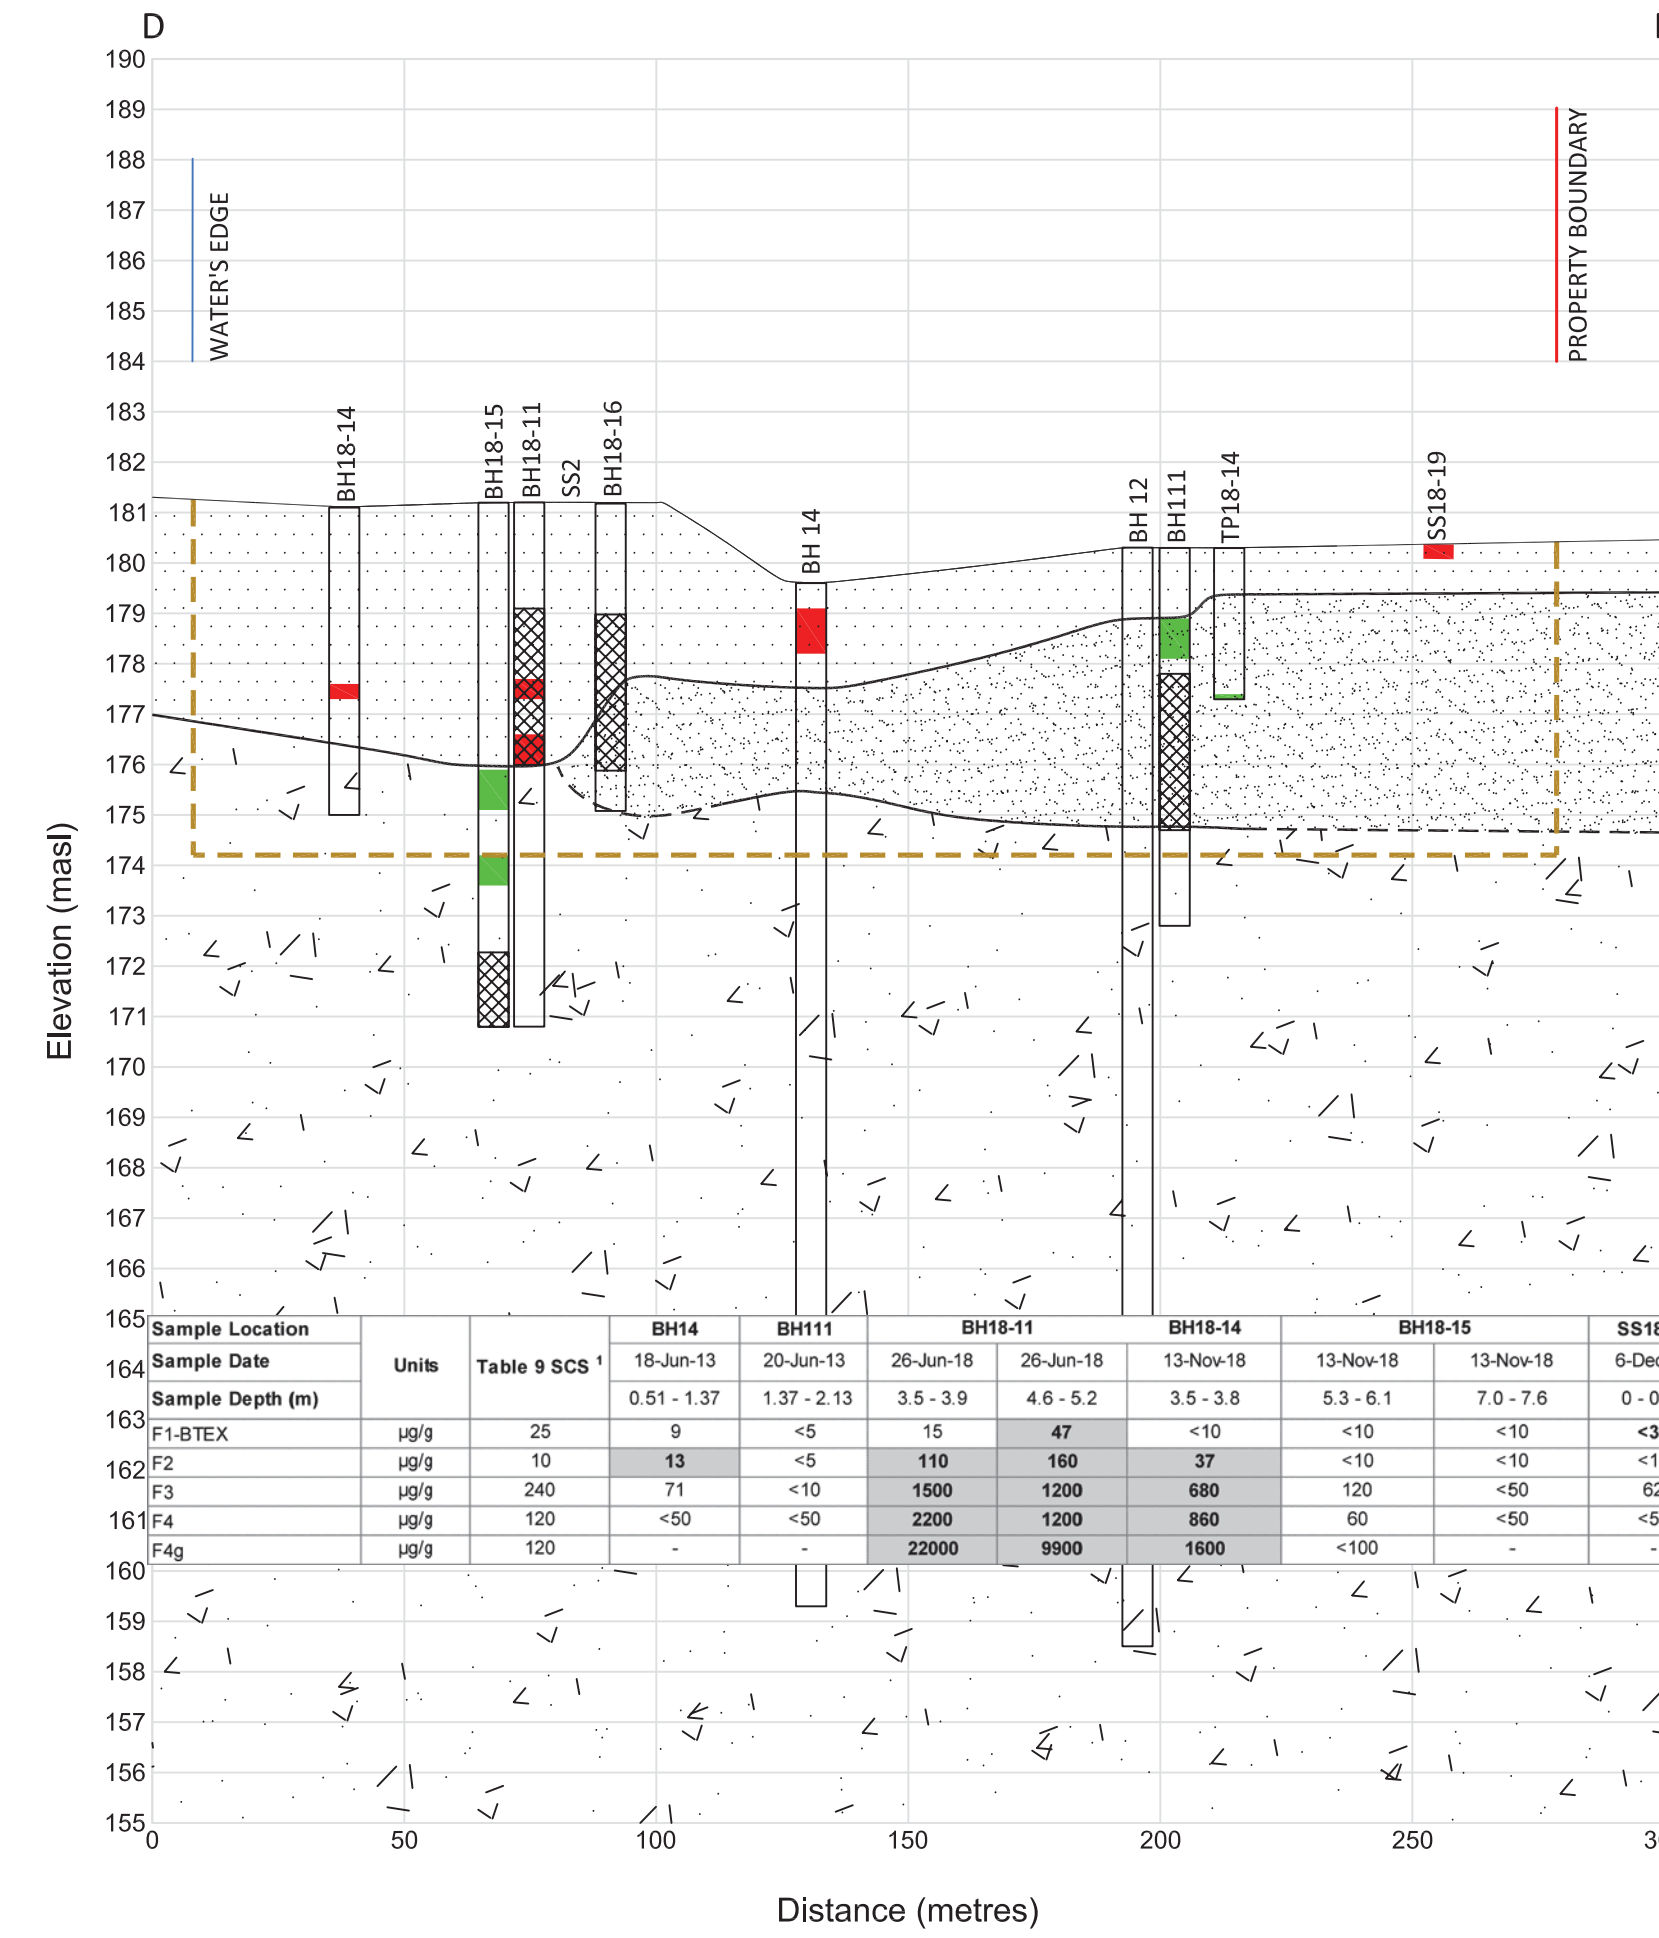


| Sample Location | Units | Table 9 SCS | BH14 | BH11 | BH18-11 | BH18-14 | BH18-15 | BH18-19 |
|------------------|-------|-------------|-------------|-------------|-----------|-----------|-----------|-----------|
| Sample Date | Units | Table 9 SCS | 18-Jun-13 | 20-Jun-13 | 26-Jun-13 | 26-Jun-18 | 13-Nov-18 | 13-Nov-18 |
| Sample Depth (m) | Units | Table 9 SCS | 0.51 - 1.37 | 1.37 - 2.13 | 3.5 - 3.9 | 4.6 - 5.2 | 3.5 - 3.8 | 5.3 - 6.1 |
| F1-BTEX | µg/g | 25 | 9 | <5 | 15 | 47 | <10 | <30 |
| F2 | µg/g | 10 | 13 | <5 | 110 | 160 | 37 | <10 |
| F3 | µg/g | 240 | 71 | <10 | 1500 | 1200 | 680 | 120 |
| F4 | µg/g | 120 | <50 | <50 | 2200 | 1200 | 890 | 60 |
| F4g | µg/g | 120 | - | - | 22000 | 9900 | 1600 | <100 |

Cross - Section E-E'

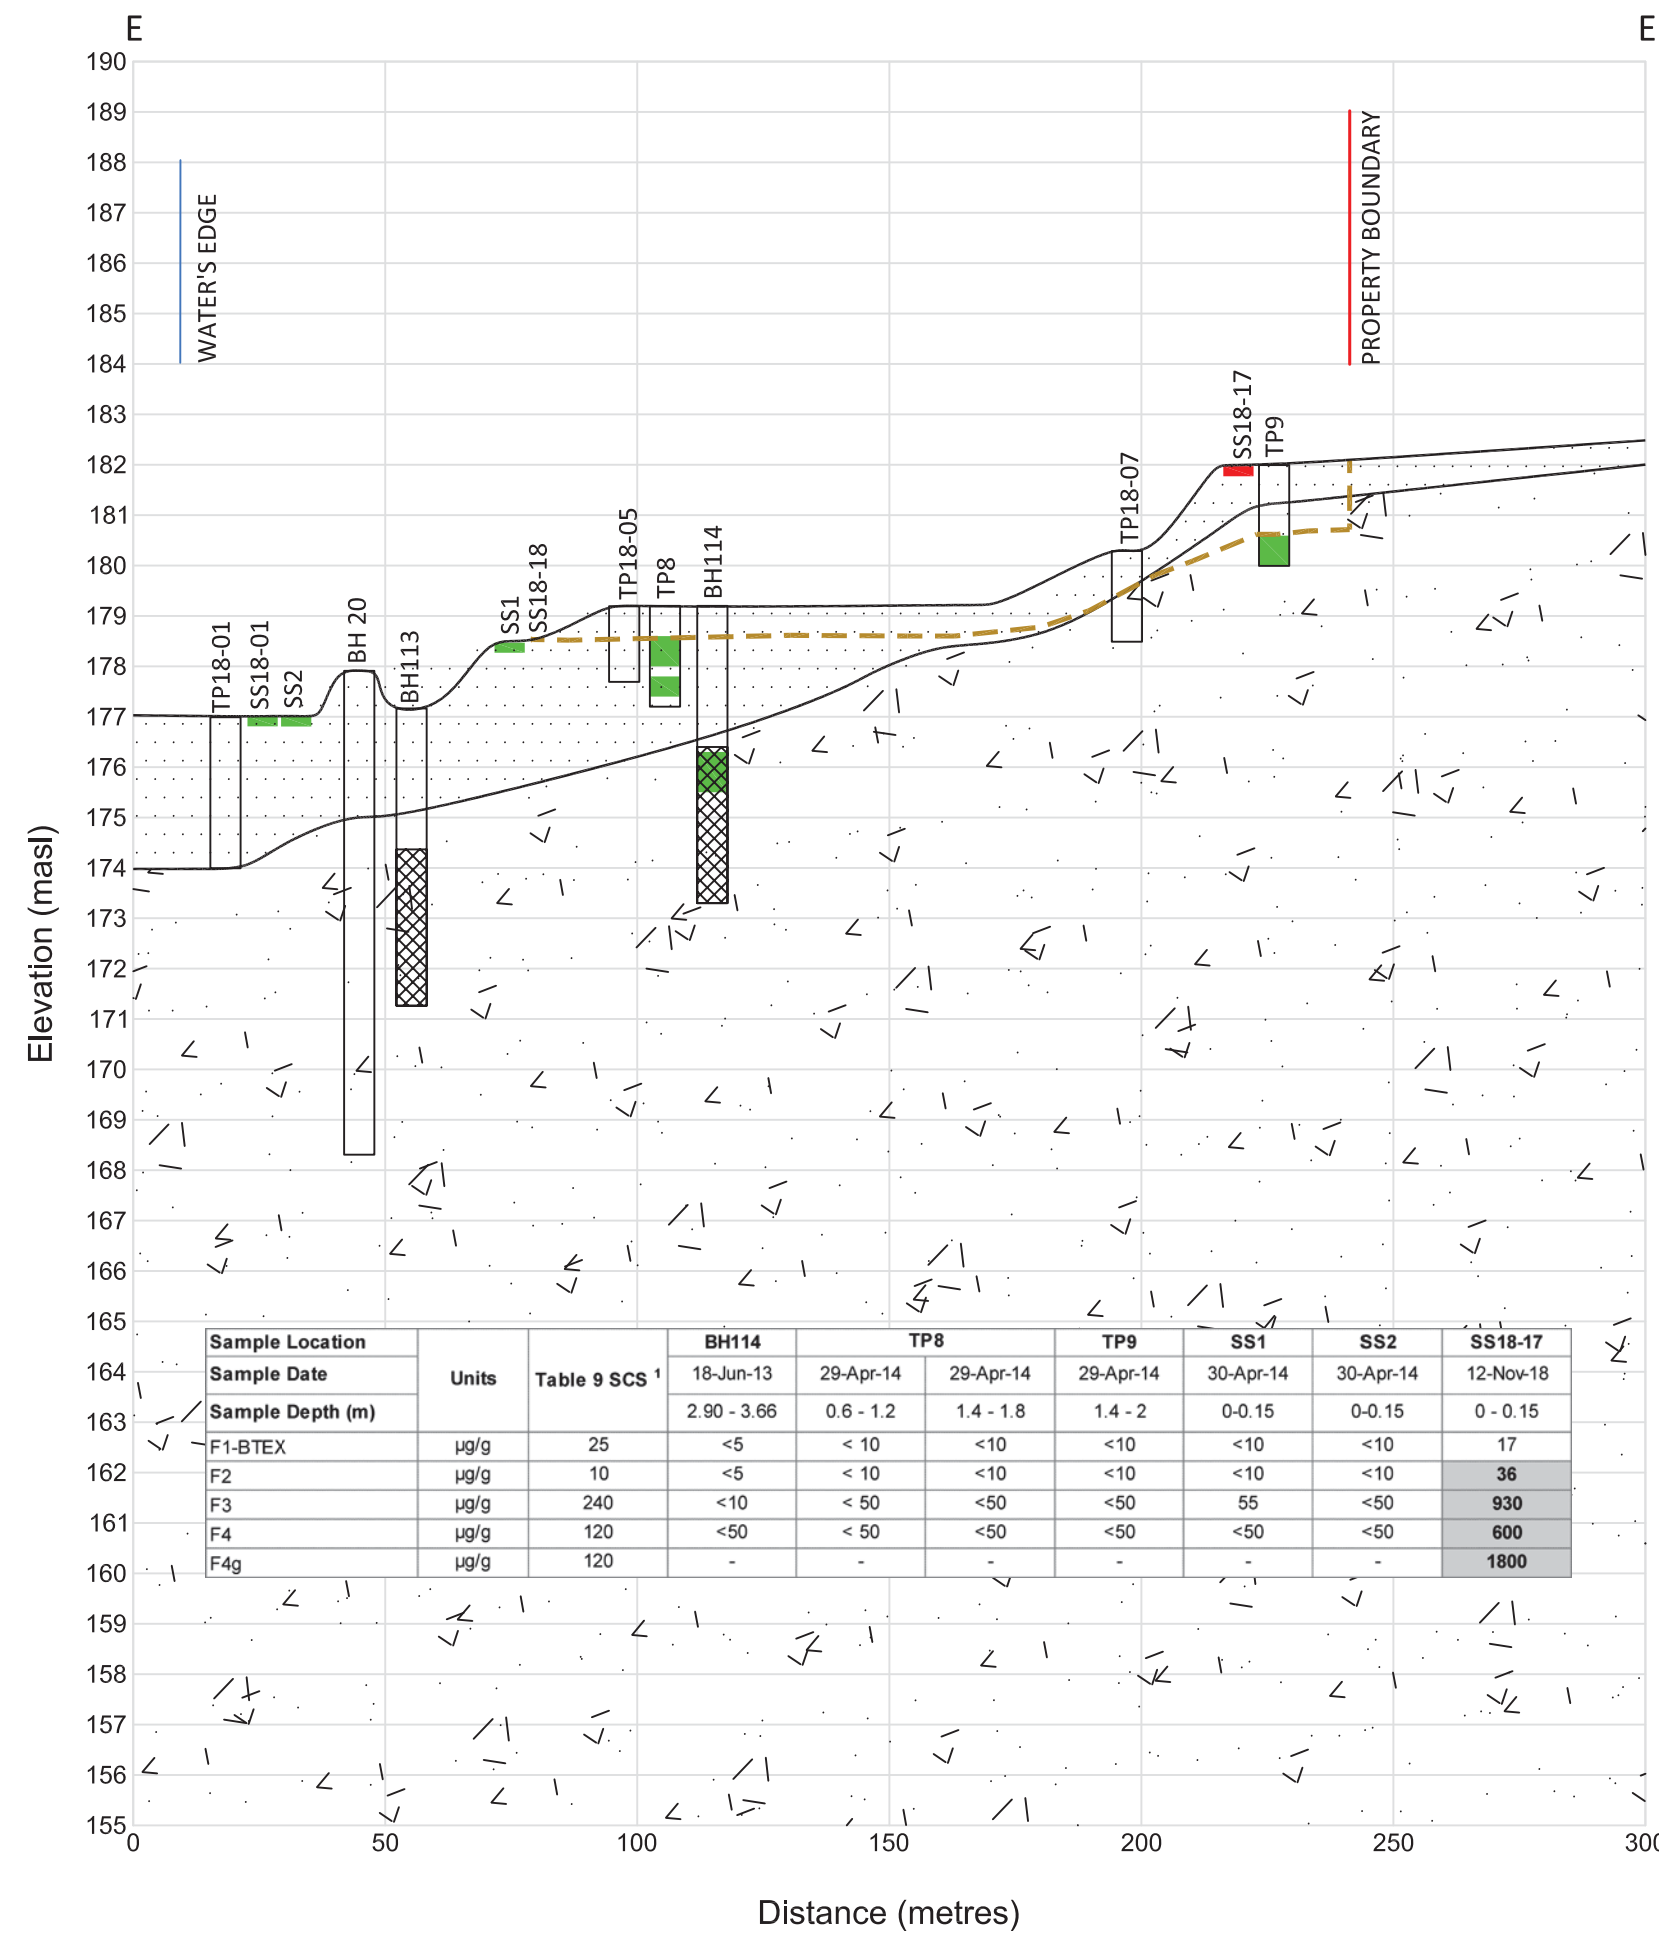


| Sample Location | Units | Table 9 SCS | BH114 | TP8 | TP9 | SS1 | SS2 | SS18-17 |
|------------------|-------|-------------|-------------|-----------|-----------|-----------|------------|-----------|
| Sample Date | Units | Table 9 SCS | 18-Jun-13 | 29-Apr-14 | 29-Apr-14 | 30-Apr-14 | 30-Apr-14 | 12-Nov-18 |
| Sample Depth (m) | Units | Table 9 SCS | 2.90 - 3.66 | 0.6 - 1.2 | 1.4 - 1.8 | 1.4 - 2 | 0.0 - 0.15 | 0 - 0.15 |
| F1-BTEX | µg/g | 25 | <5 | <10 | <10 | <10 | <10 | 17 |
| F2 | µg/g | 10 | <5 | <10 | <10 | <10 | <10 | 36 |
| F3 | µg/g | 240 | <10 | <50 | <50 | 65 | <50 | 930 |
| F4 | µg/g | 120 | <50 | <50 | <50 | <50 | <50 | 600 |
| F4g | µg/g | 120 | - | - | - | - | - | 1800 |

Cross - Section F-F'

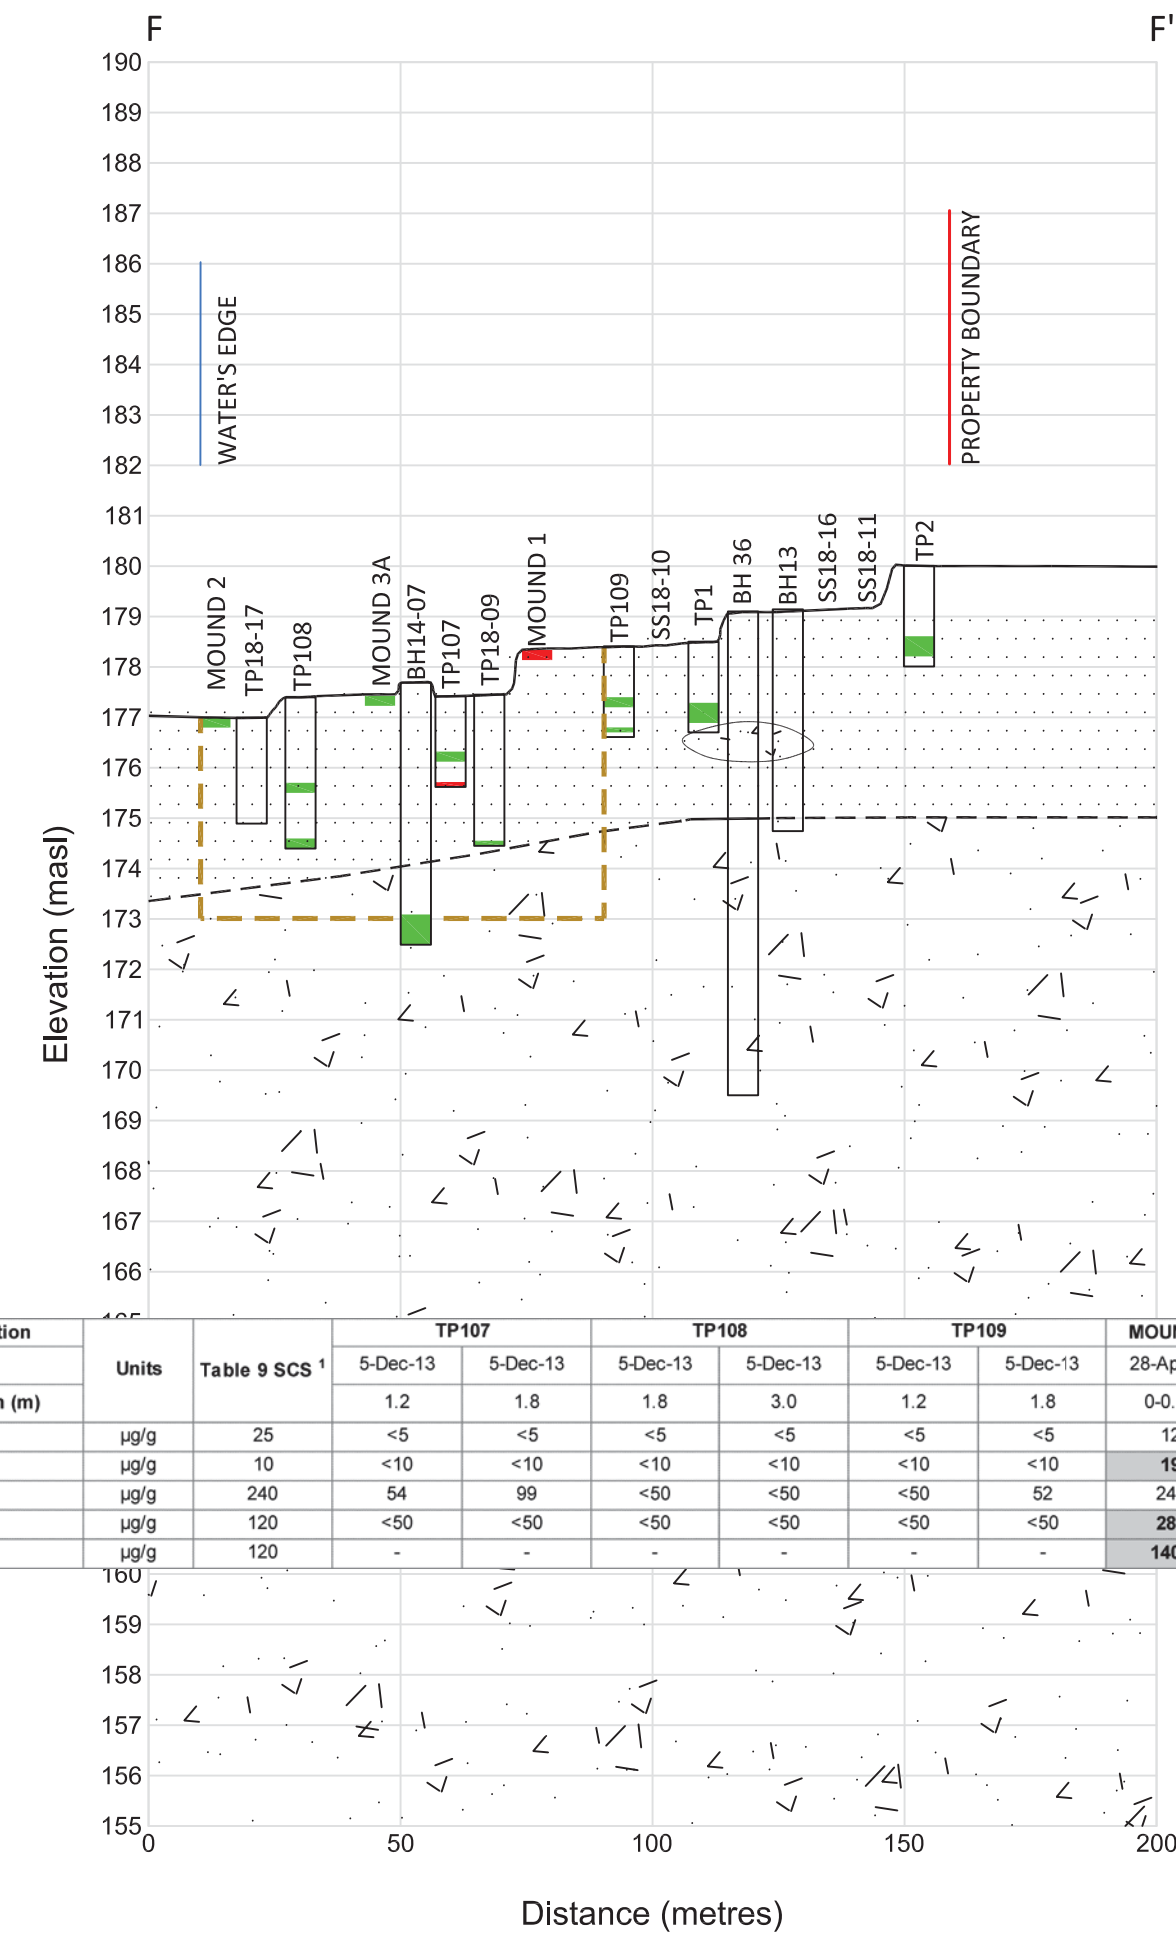


| Sample Location | Units | Table 9 SCS | TP107 | TP108 | TP109 | MOUND 1 | MOUND 2 | MOUND 3A |
|------------------|-------|-------------|----------|----------|----------|----------|-----------|-----------|
| Sample Date | Units | Table 9 SCS | 5-Dec-13 | 5-Dec-13 | 5-Dec-13 | 5-Dec-13 | 28-Apr-14 | 28-Apr-14 |
| Sample Depth (m) | Units | Table 9 SCS | 1.2 | 1.8 | 1.8 | 3.0 | 1.2 | 1.8 |
| F1-BTEX | µg/g | 25 | <5 | <5 | <5 | <5 | <5 | 12 |
| F2 | µg/g | 10 | <10 | <10 | <10 | <10 | <10 | 19 |
| F3 | µg/g | 240 | 84 | 99 | <50 | <50 | 52 | 240 |
| F4 | µg/g | 120 | <50 | <50 | <50 | <50 | <50 | 280 |
| F4g | µg/g | 120 | - | - | - | - | - | 1400 |

Cross - Section G-G'

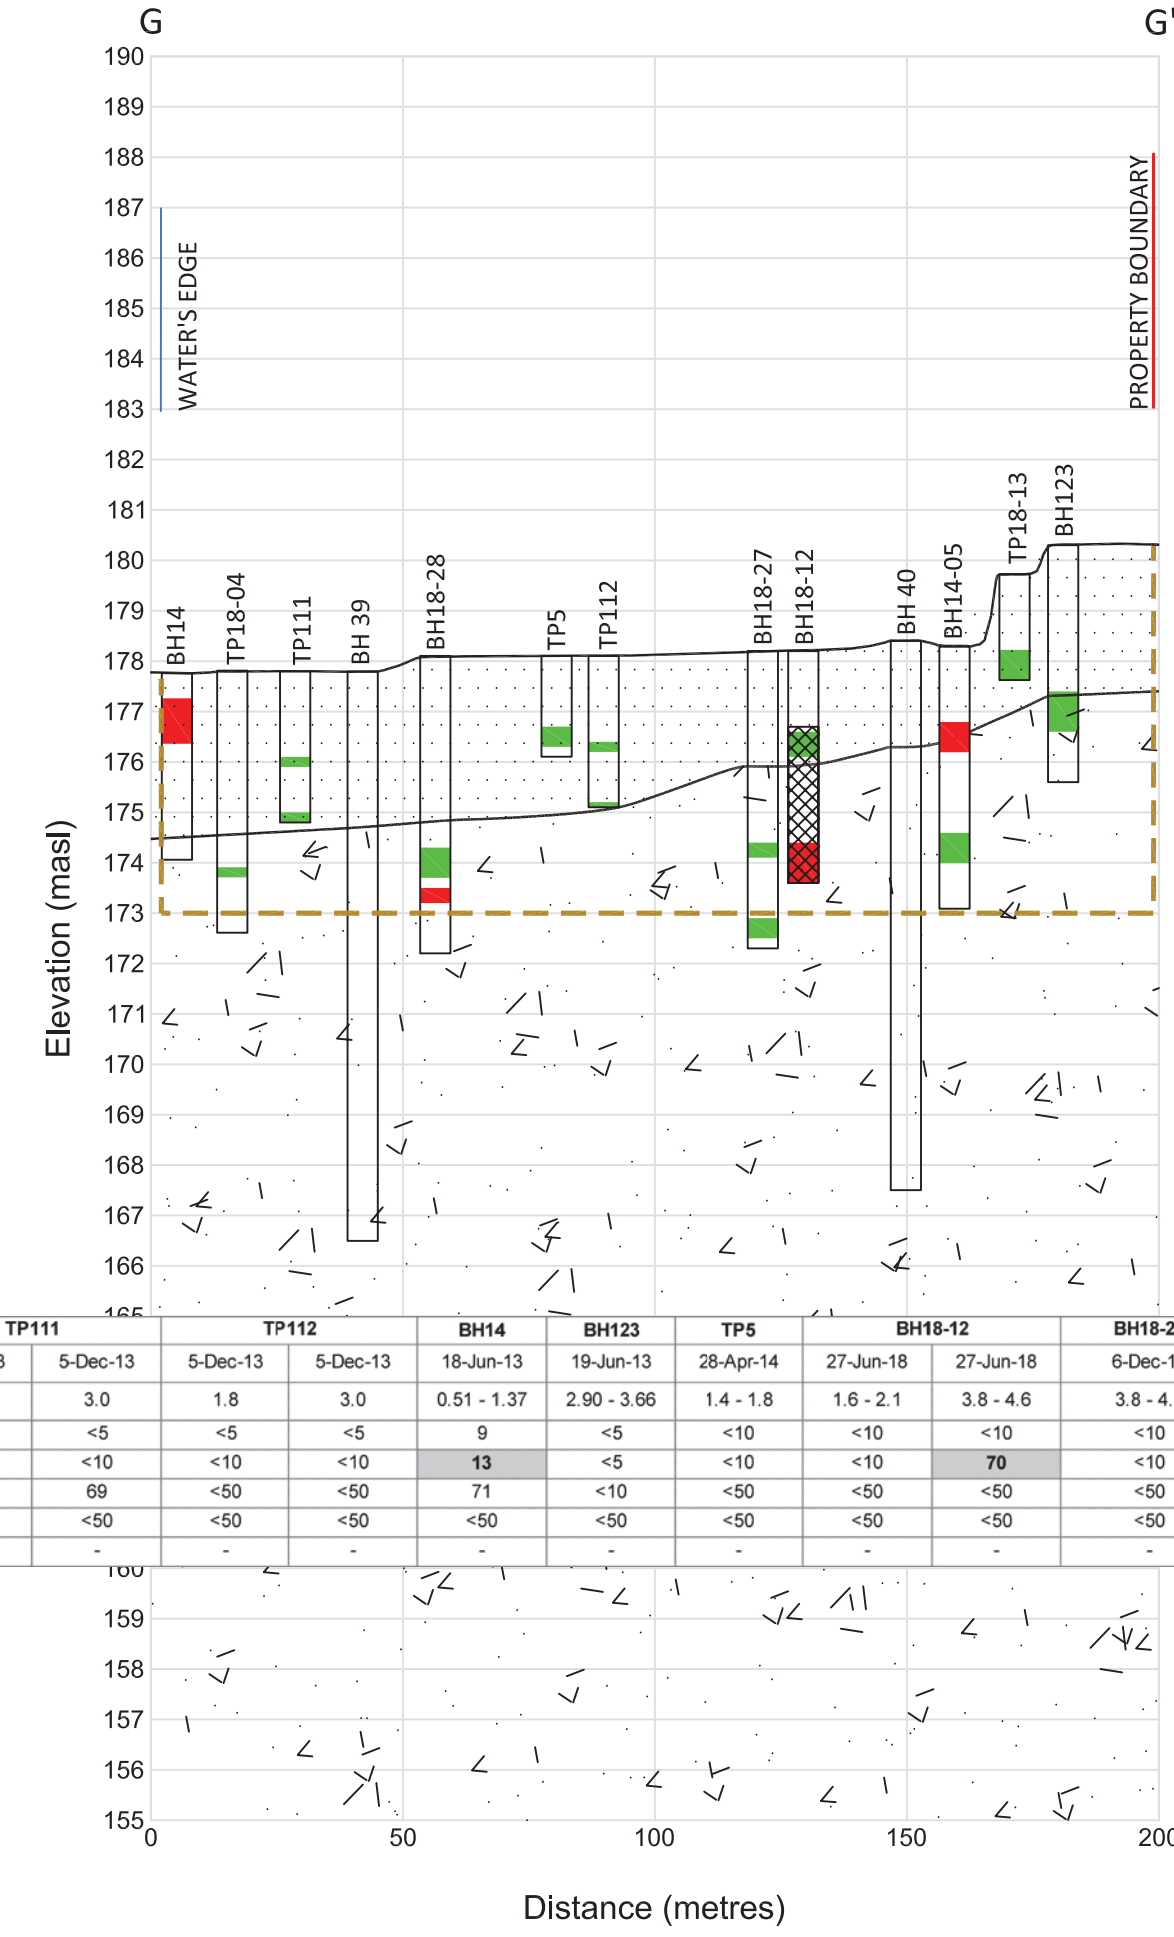

| Sample Location | Units | Table 9 SCS | TP111 | TP112 | BH14 | BH123 | TP5 | BH18-12 | BH18-27 | BH18-28 |
|------------------|-------|-------------|----------|----------|----------|----------|-------------|-------------|-----------|-----------|
| Sample Date | Units | Table 9 SCS | 5-Dec-13 | 5-Dec-13 | 5-Dec-13 | 5-Dec-13 | 18-Jun-13 | 19-Jun-13 | 28-Apr-14 | 27-Jun-18 |
| Sample Depth (m) | Units | Table 9 SCS | 1.8 | 3.0 | 1.8 | 3.0 | 0.51 - 1.37 | 2.90 - 3.66 | 1.4 - 1.8 | 1.6 - 2.1 |
| F1-BTEX | µg/g | 25 | <5 | <5 | <5 | <5 | 9 | <5 | <10 | <10 |
| F2 | µg/g | 10 | <10 | <10 | <10 | <10 | 13 | <5 | <10 | <10 |
| F3 | µg/g | 240 | <50 | <50 | <50 | <50 | 71 | <10 | <50 | <50 |
| F4 | µg/g | 120 | <50 | <50 | <50 | <50 | <50 | <50 | <50 | <50 |
| F4g | µg/g | 120 | - | - | - | - | - | - | - | - |

M I D L A N D B A Y O F G E O R G I A N B A Y

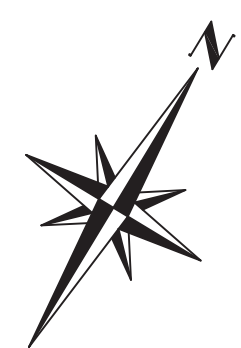

PHASE TWO ENVIRONMENTAL SITE ASSESSMENT
MIDLAND BAY LANDING
CORPORATION OF THE TOWN OF MIDLAND
420 Bayshore Drive, Midland, Ontario



LEGEND

- WATER'S EDGE (Feb. 17, 2015)
 - ORIGINAL WATER'S EDGE (APPROXIMATE)
 - PROPERTY LINE
 - FORMER RAIL LINE
 - UNDERGROUND STORAGE TANK
 - AST
- PETO MacCALLUM LTD.
- MONITORING WELL
 - BOREHOLE
 - ◆ SAMPLE (CRUSHED ROCK FOR CHEMICAL TESTING)
- PINCHIN LTD.
- MONITORING WELL
 - BOREHOLE
 - TEST PIT
- STANTEC
- BOREHOLE
 - TEST PIT
 - ◆ SURFICIAL SOIL SAMPLE
- CAMBILUM
- MONITORING WELL
 - BOREHOLE
 - TEST PIT
 - ◆ SURFICIAL SOIL SAMPLE
 - MOUND
- PARAMETERS TESTED MEET TABLE 9 SCS
 - PARAMETERS TESTED EXCEED TABLE 9 SCS
 - EXTENT OF IMPACT
- BUILDING FOOTPRINTS
- RECENT
 - FROM 1917 AND 1946 FIRE INSURANCE PLANS

Table 9 SCS

| | |
|----------------|------|
| Benzene | 0.02 |
| Ethylbenzene | 0.05 |
| Toluene | 0.2 |
| Xylene Mixture | 0.05 |

Table 9 - GENERIC SITE CONDITION STANDARDS FOR SHALLOW SOILS IN A NON-POTABLE GROUNDWATER CONDITION (MOE, 2011).

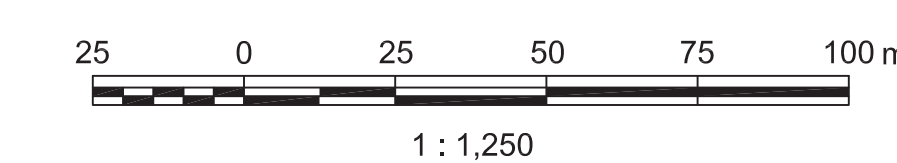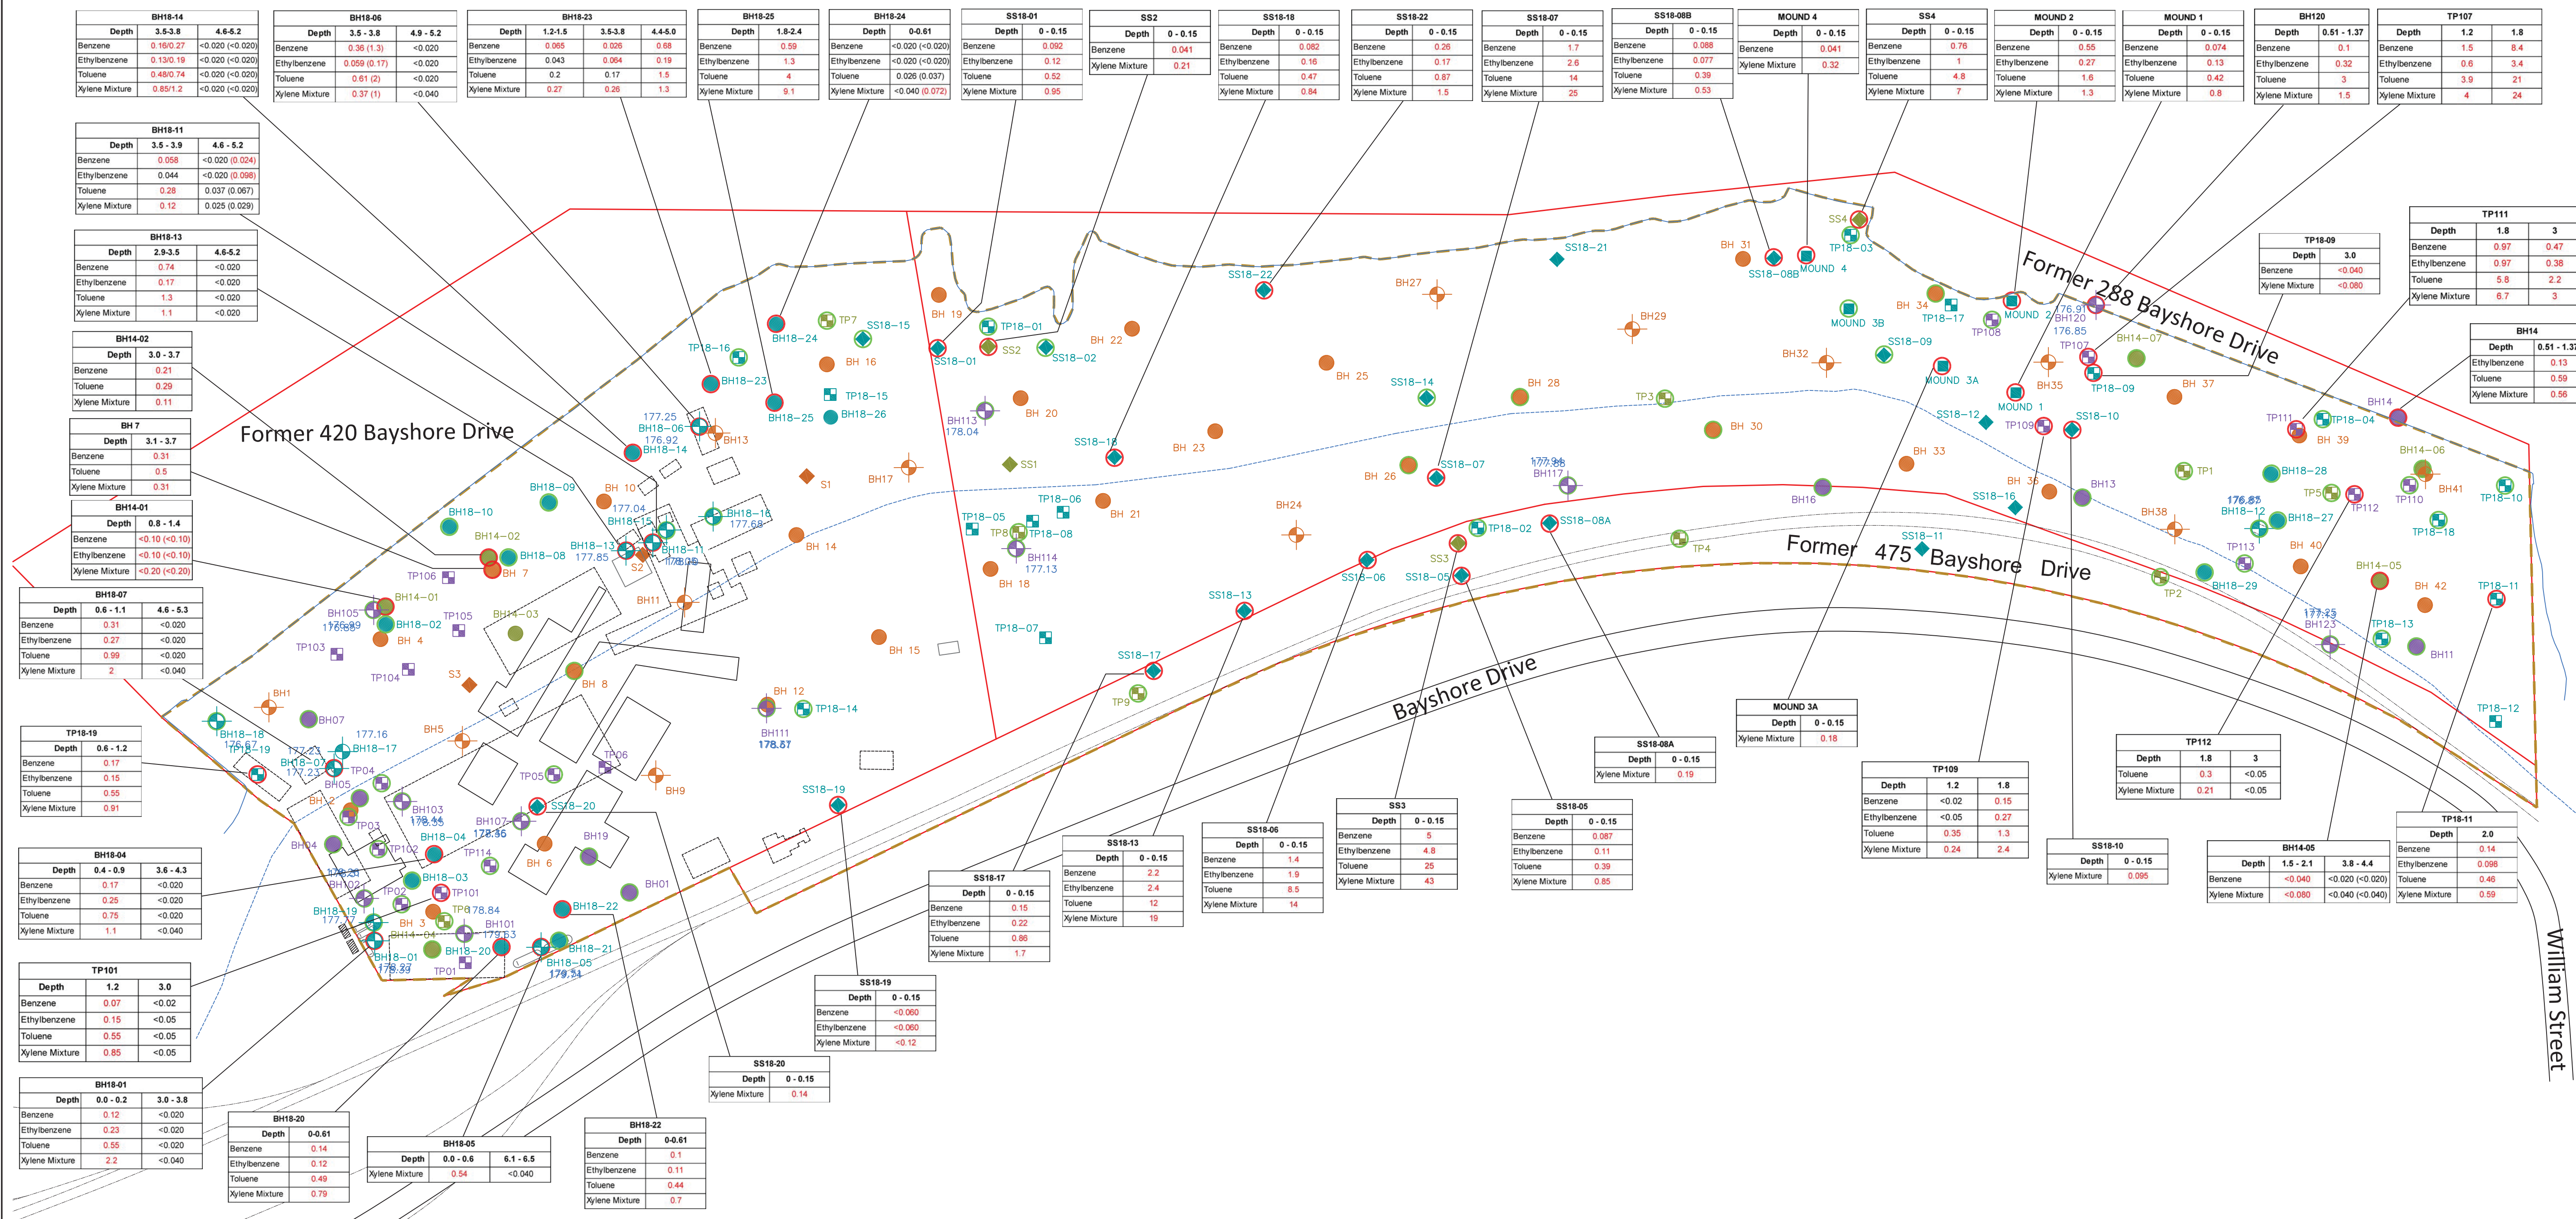

P.O. Box 325, 52 Hunter Street East
Peterborough, Ontario, K9H 1G5
Tel: (705) 742-7900 Fax: (705) 742-7907
www.cambium-inc.com

SOIL RESULTS - BTEX

| | | | |
|-------------------|----------|-----------------|------------|
| Project No.: | 6820-001 | Date: | March 2019 |
| Horizontal Scale: | 1:1,250 | Vertical Scale: | N/A |
| Drawn By: | TLC | Checked By: | NJY |
| Figure: | 12a | | |

LEGEND


- Extent of Impact
- Fill - organic topsoil, silty sand, gravel, sand cobbles, boulders, brick, wood/peat
- Till - silty sand, sandy silt, clay, sand
- Sand and Gravel
- Peat
- Sand
- Well Casing
- Parameters Tested Meet Table 9 Standard
- Parameters Tested Exceed Table 9 Standard
- Well Screen

NOTE: SS AND MOUND SAMPLES WITH NO RESULTS SHOWN WERE NOT ANALYZED FOR THE PARAMETER(S) REPORTED.


| Table 9 SCS | |
|----------------|------|
| Benzene | 0.02 |
| Ethylbenzene | 0.05 |
| Toluene | 0.2 |
| Xylene Mixture | 0.05 |

Table 9 - GENERIC SITE CONDITION STANDARDS FOR SHALLOW SOILS IN A NON-POTABLE GROUNDWATER CONDITION (MOE, 2011).


Cross - Section C-C'

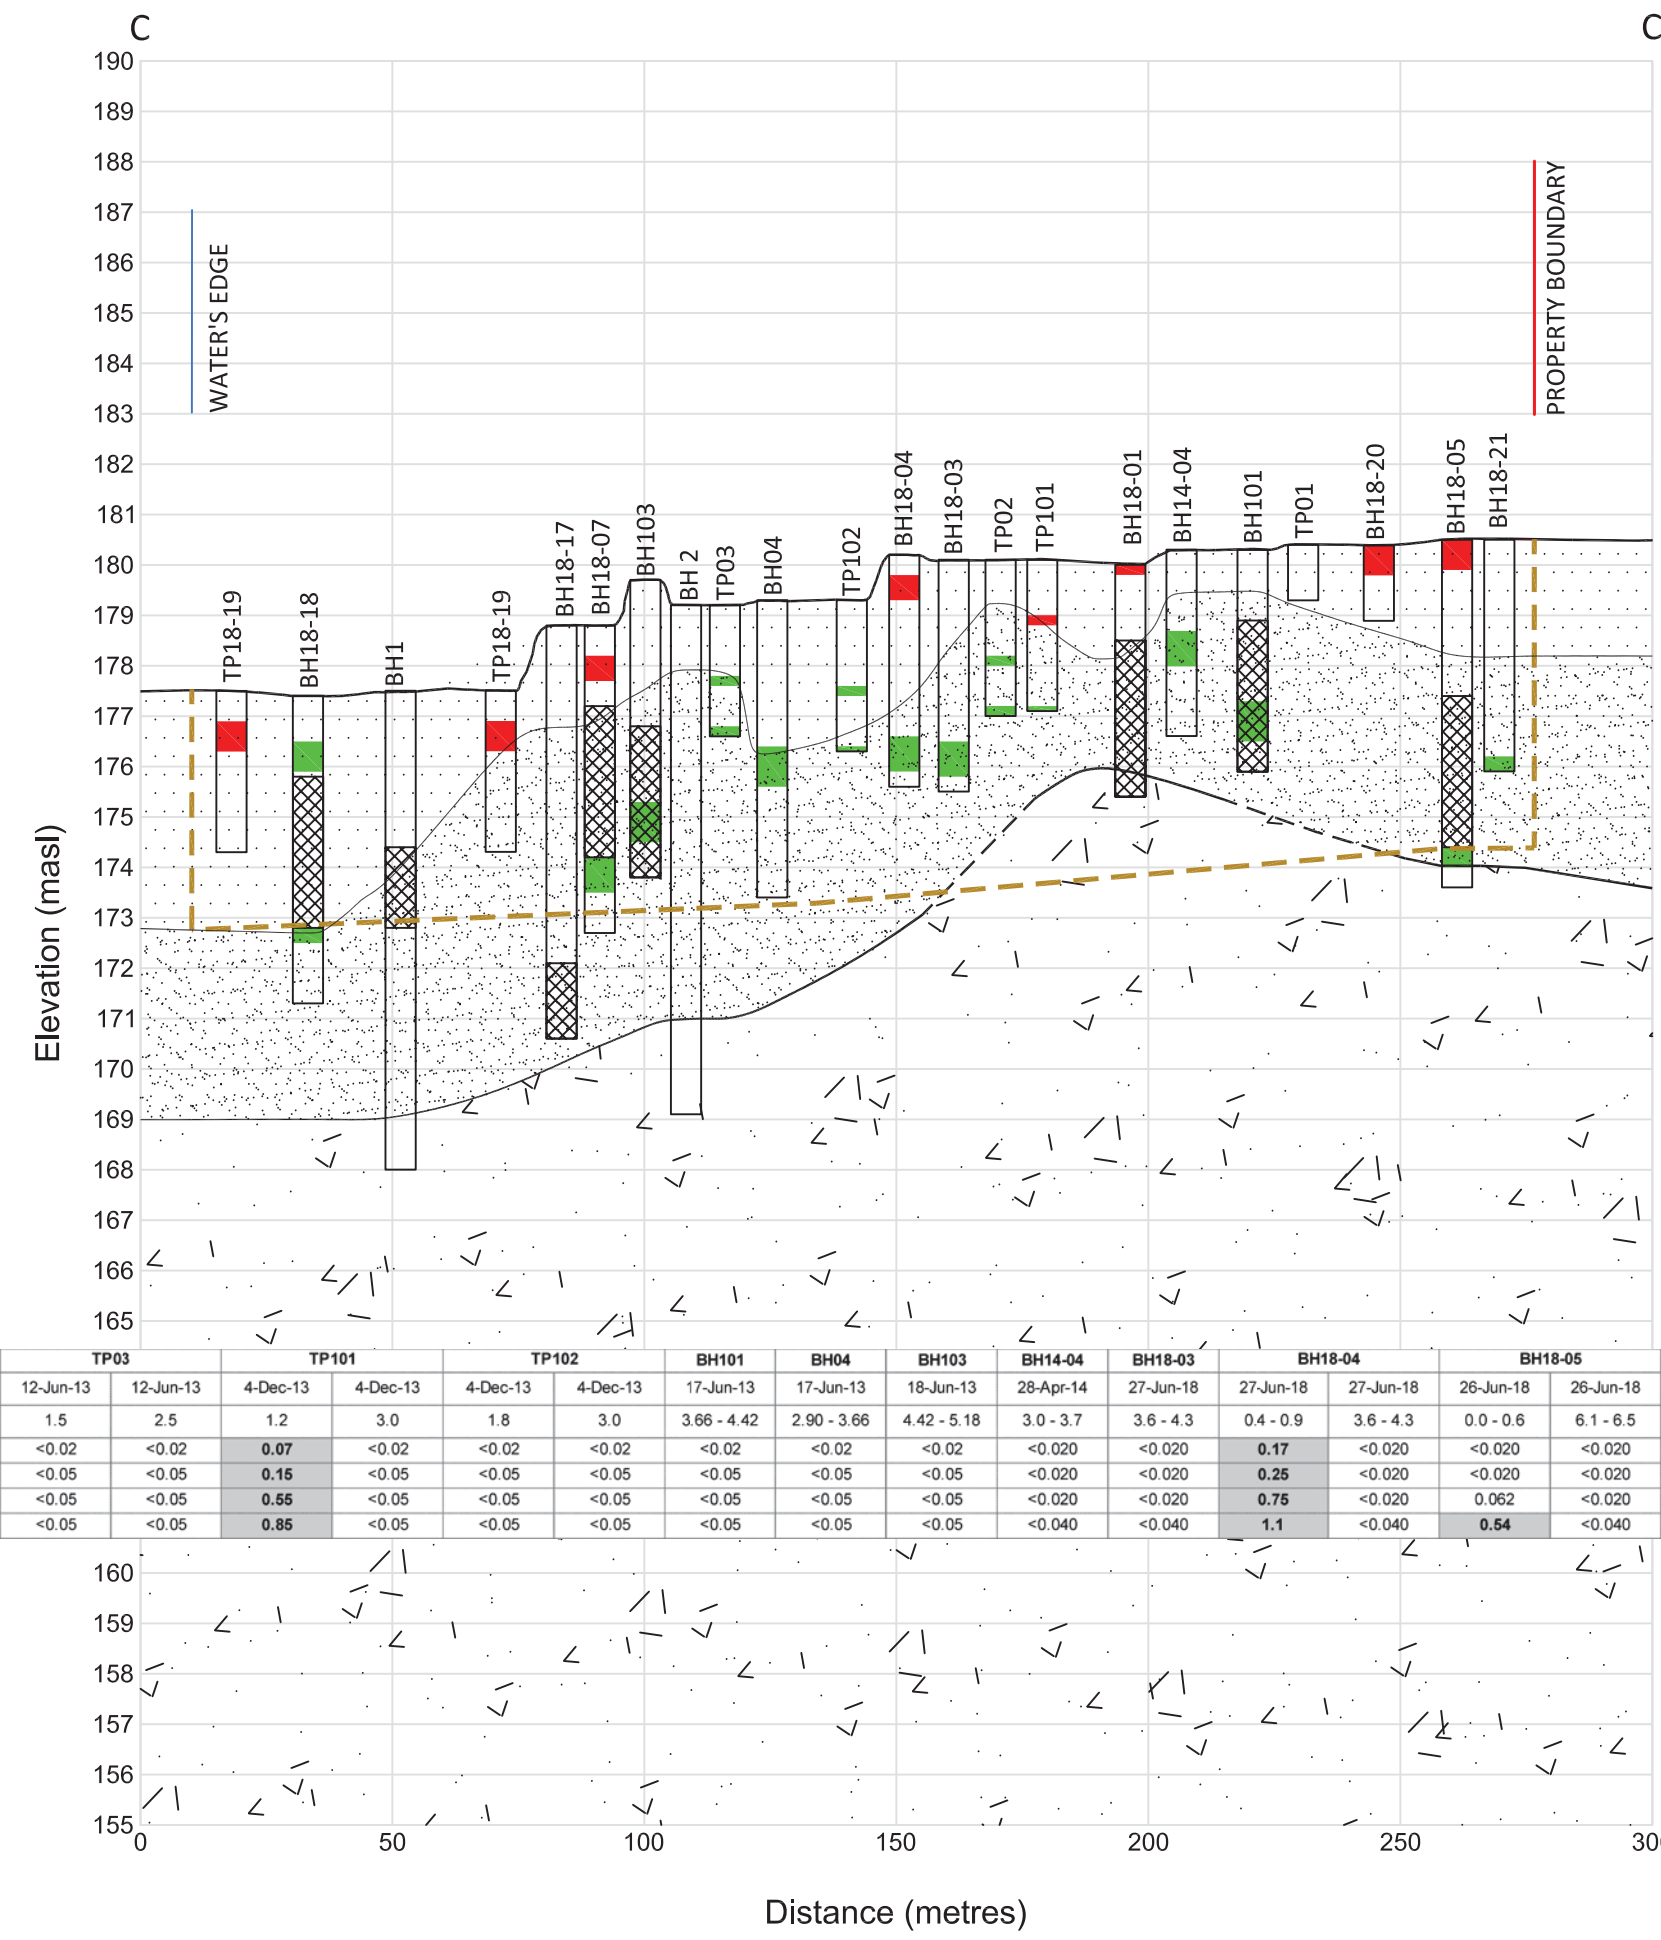


Cross - Section D-D'

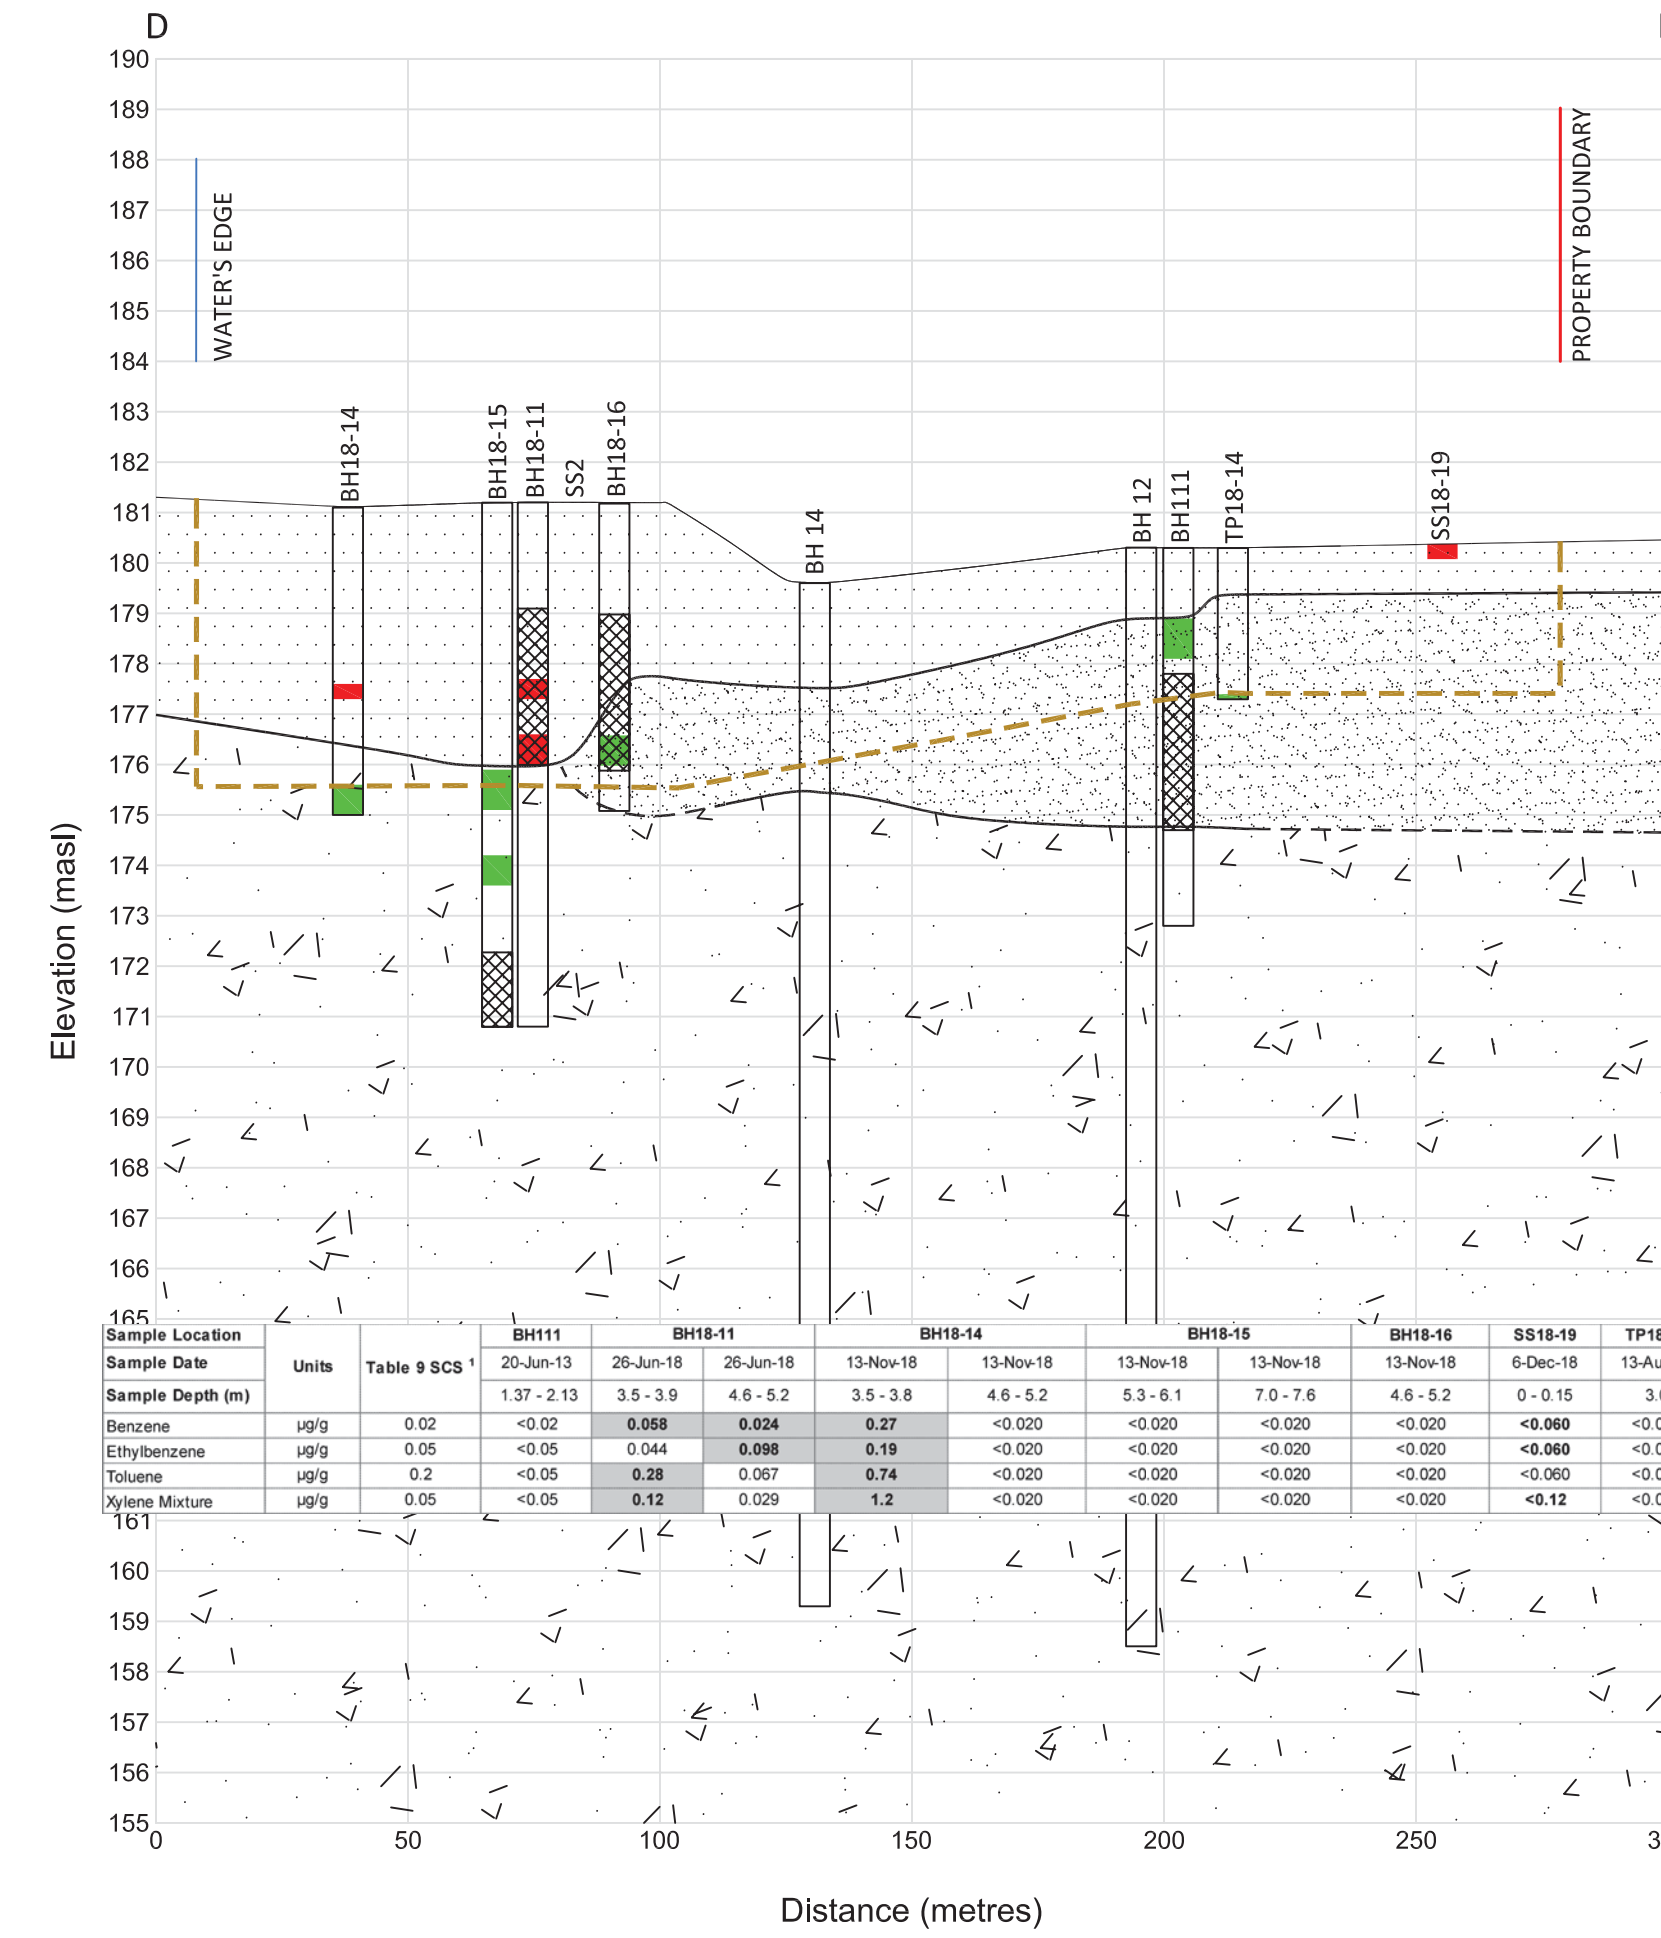


Cross - Section E-E'

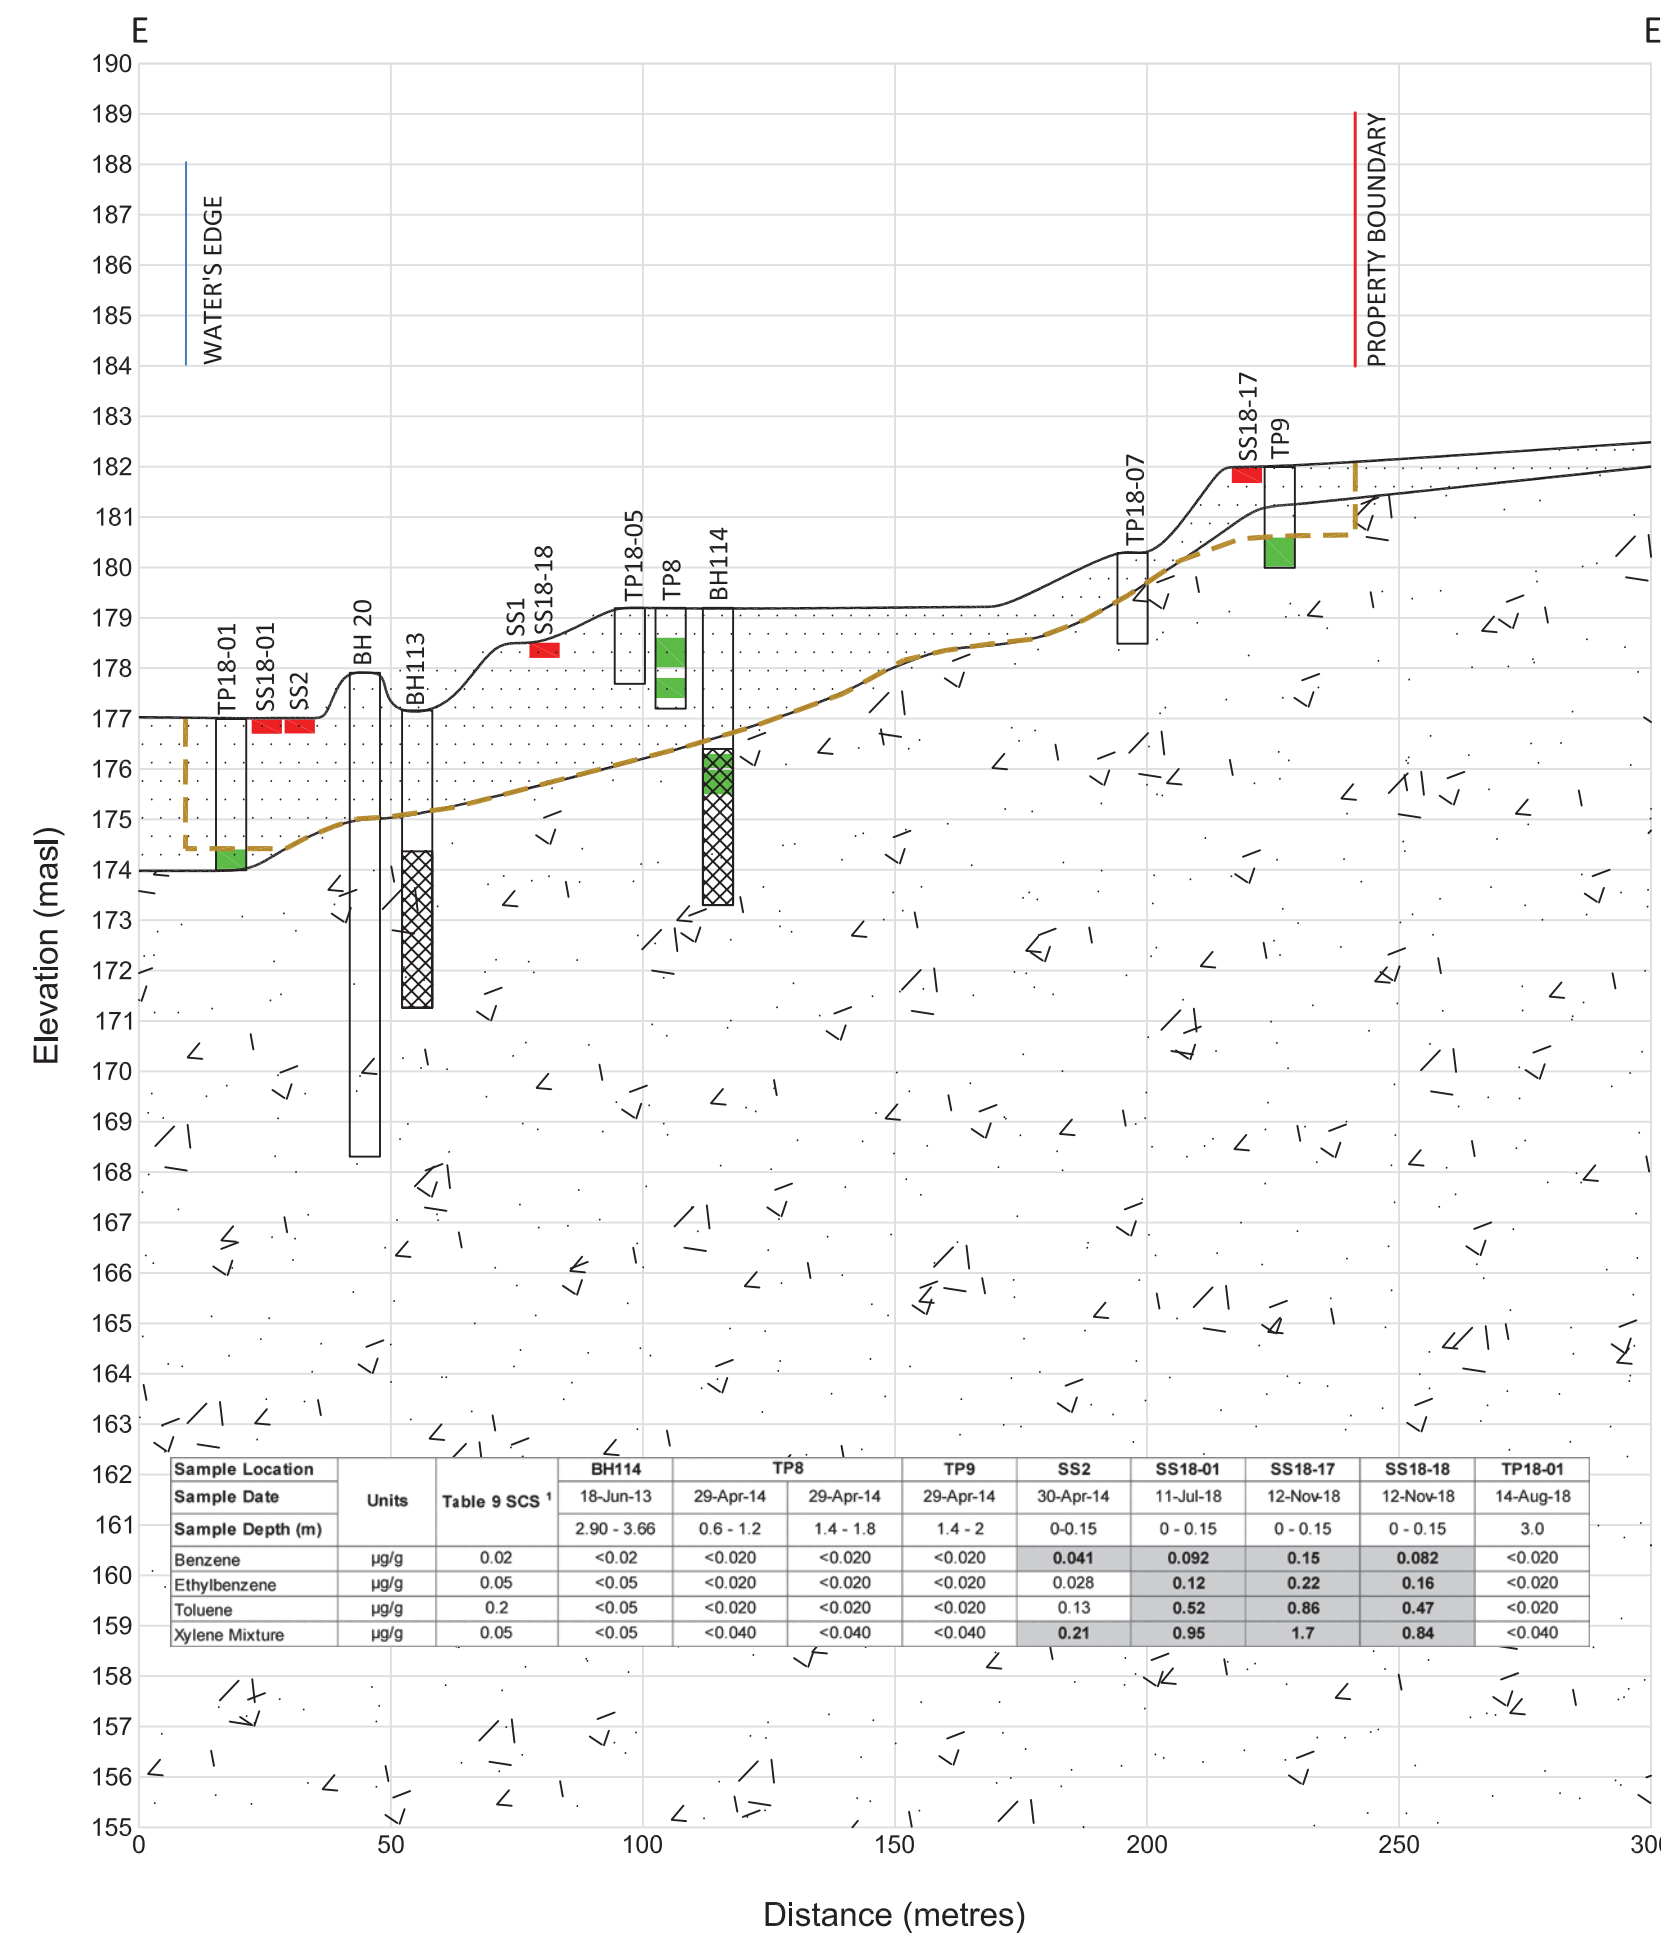

Cross - Section F-F'

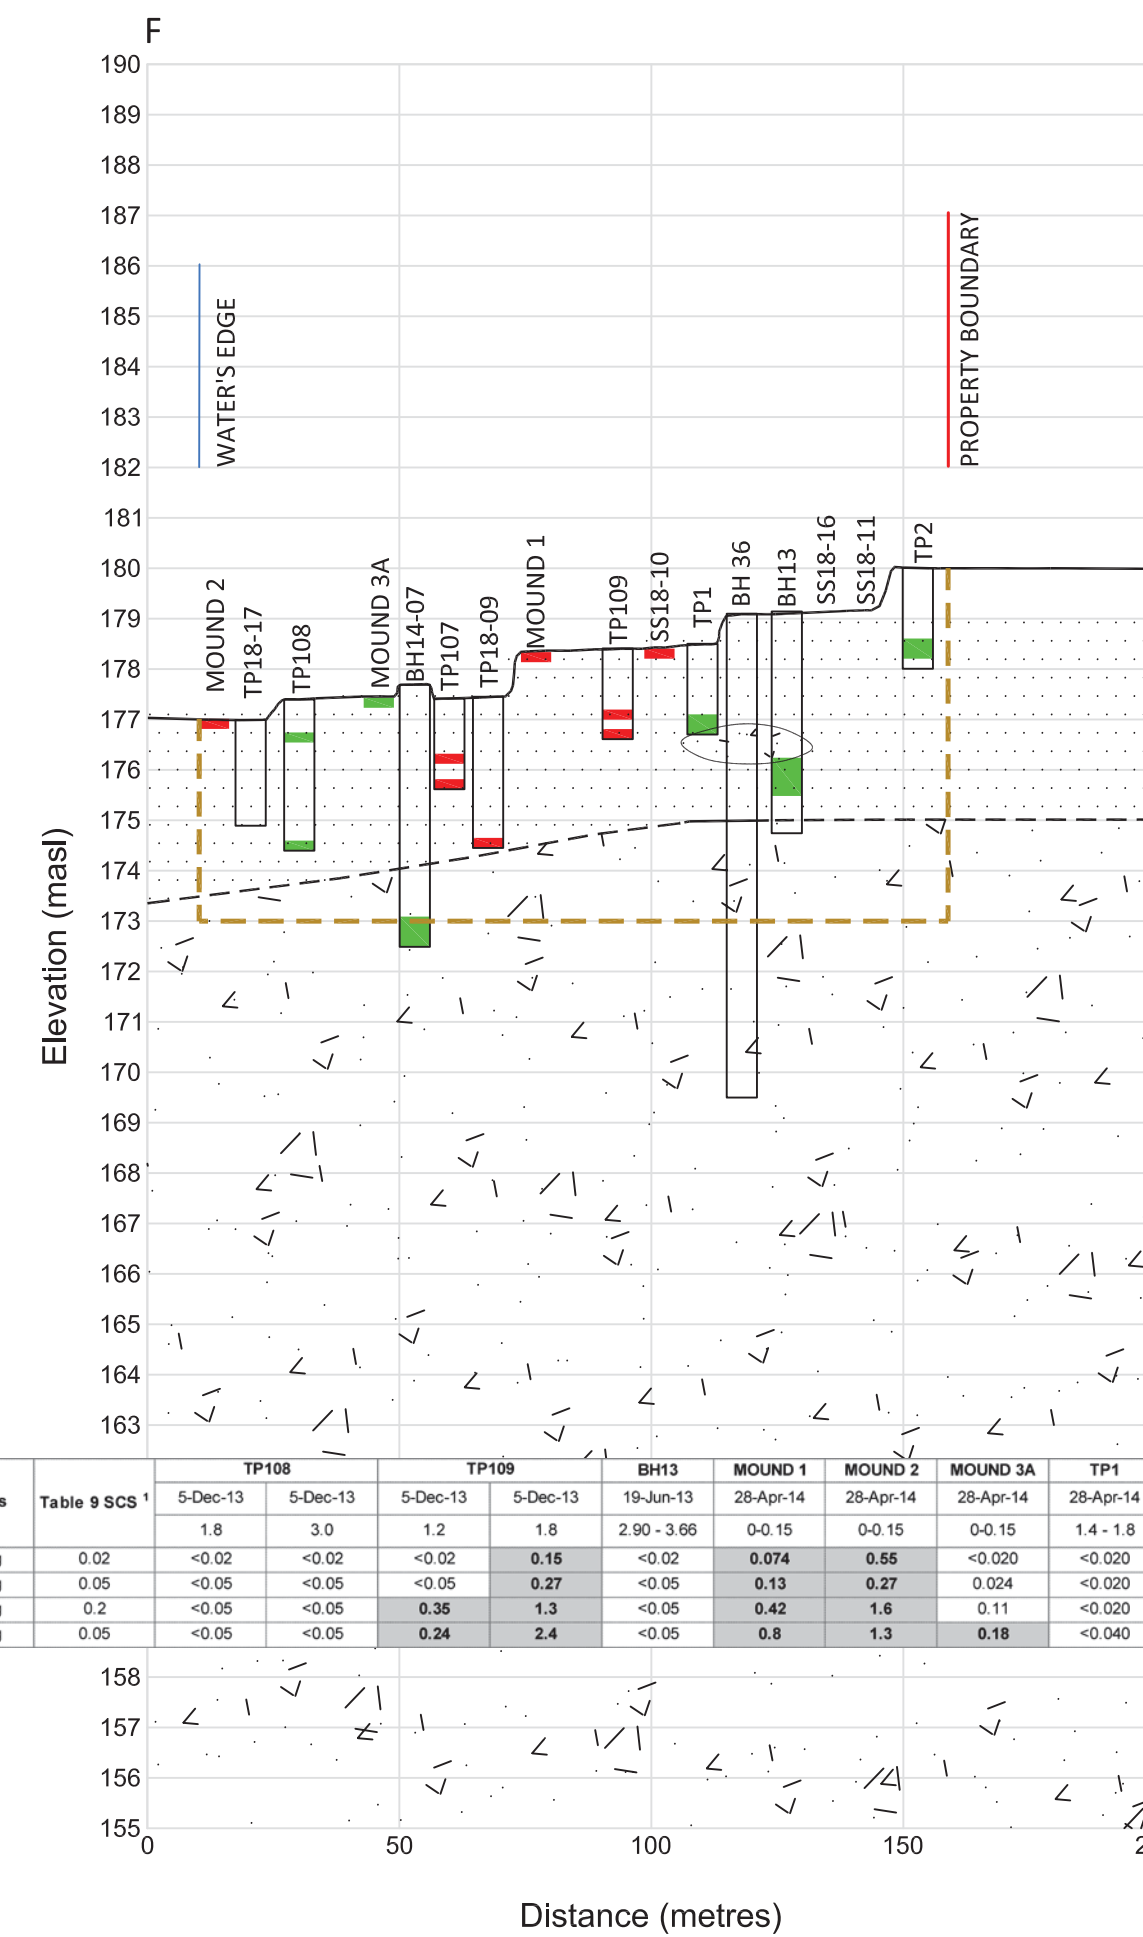

Cross - Section G-G'

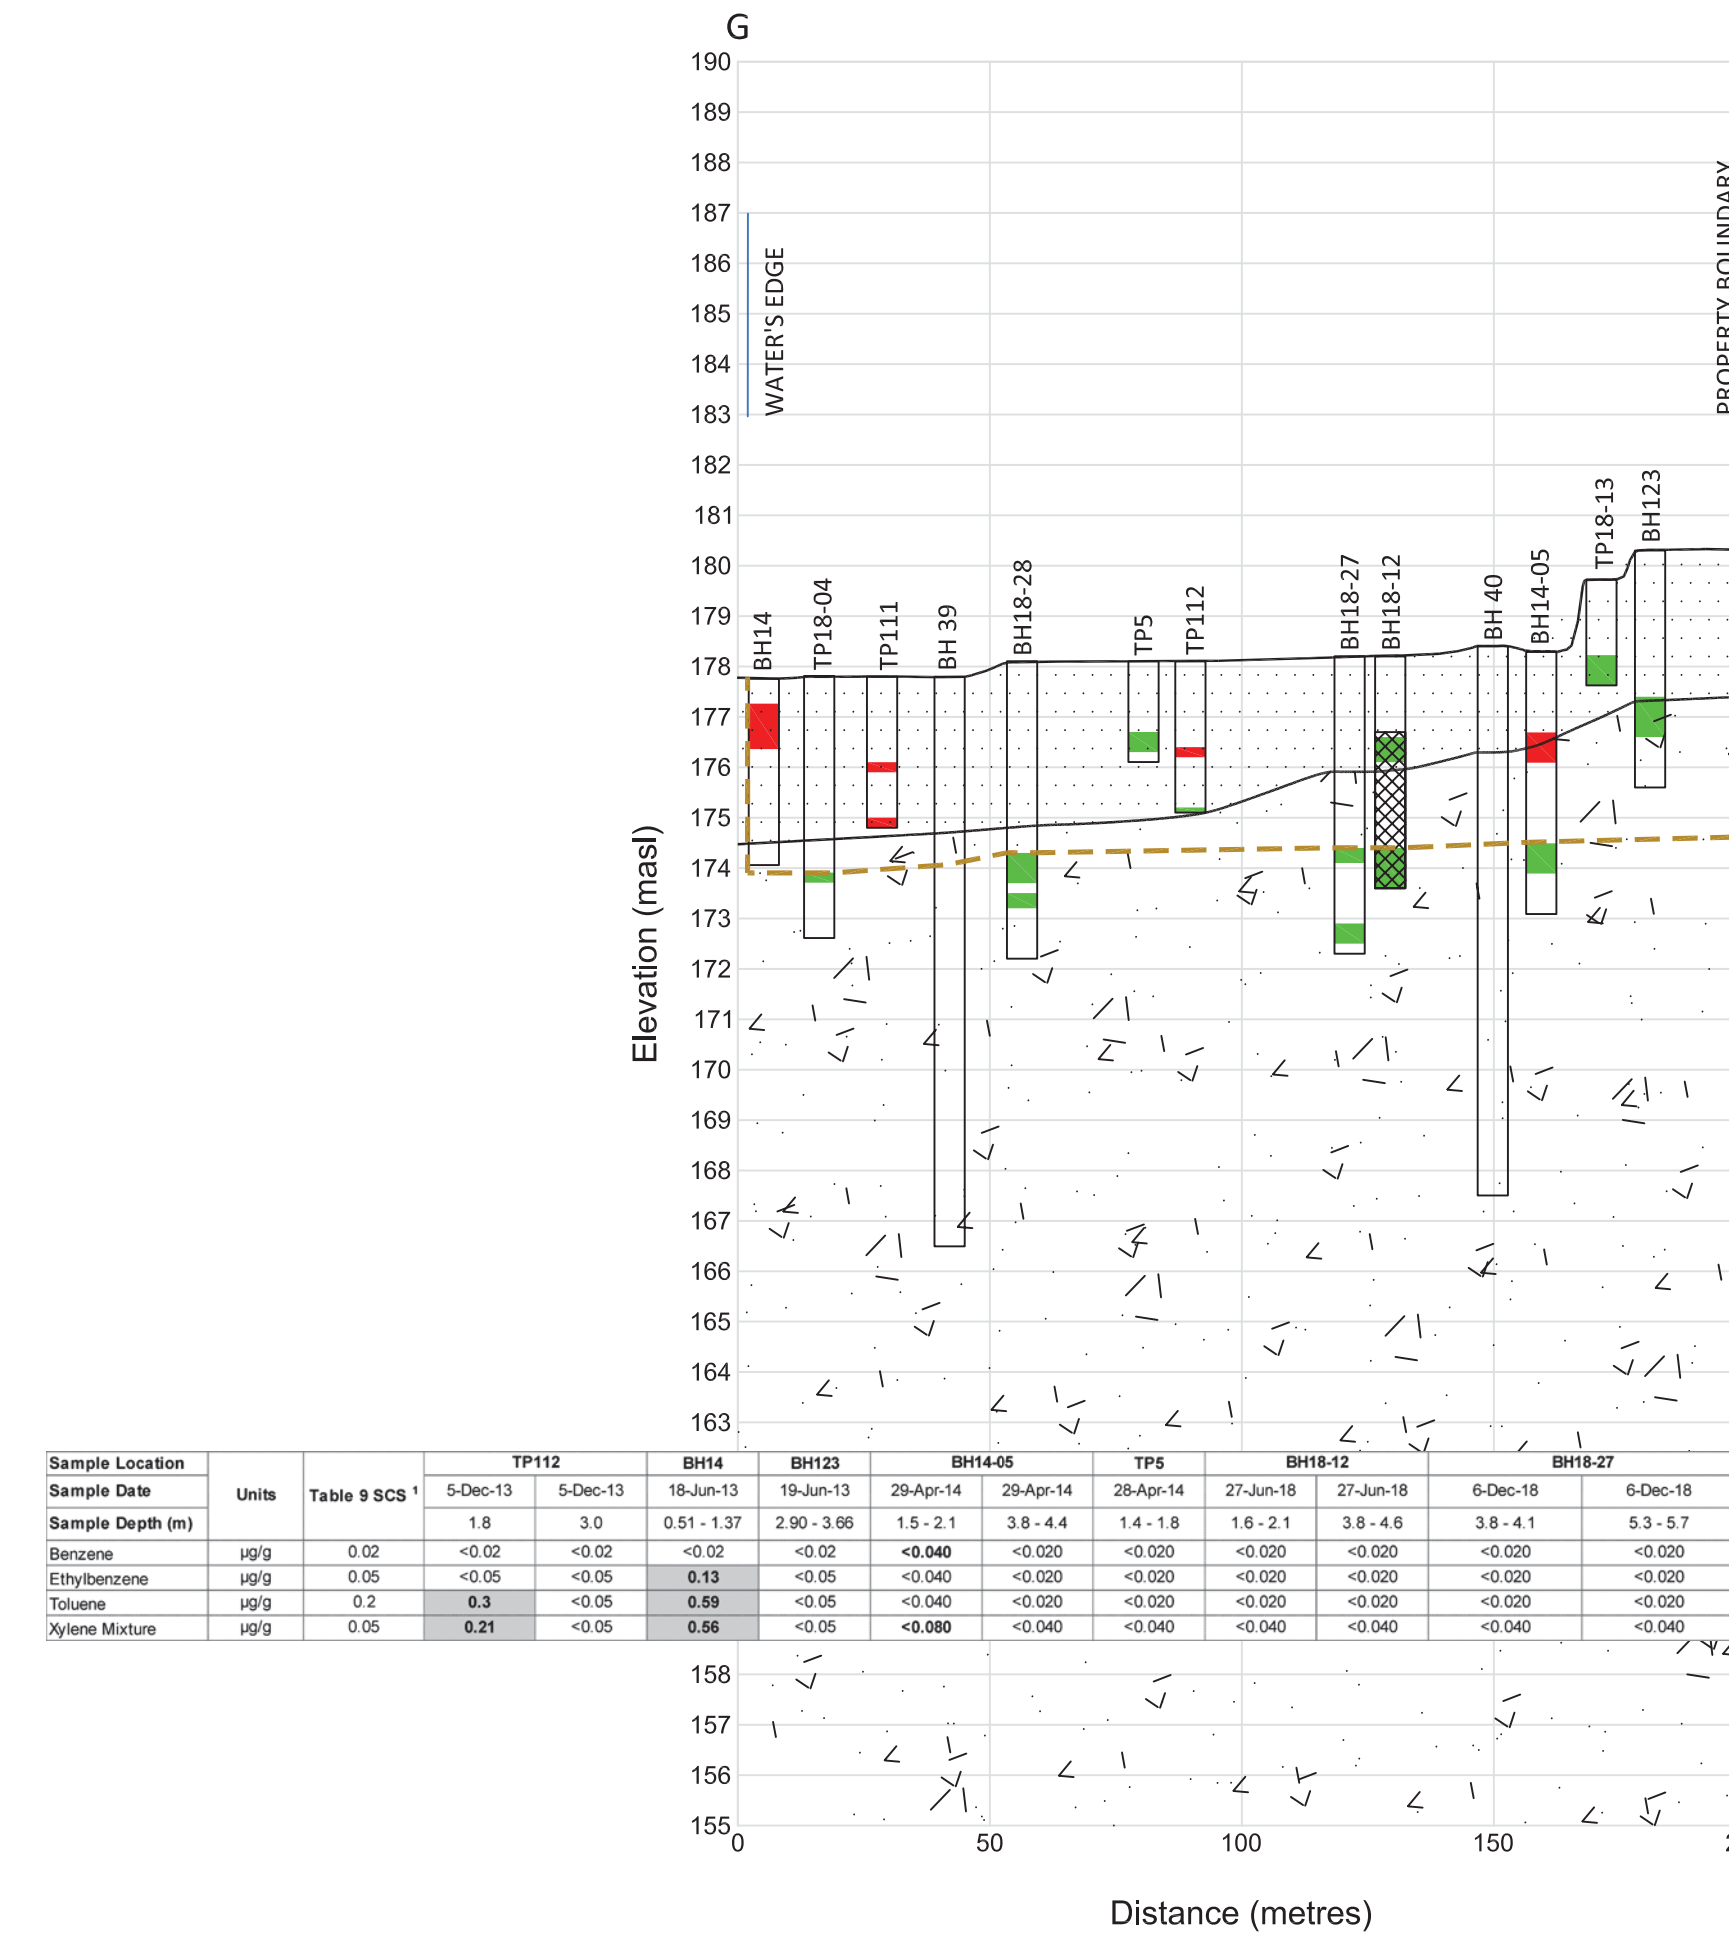




M I D L A N D B A Y O F G E O R G I A N B A Y

PHASE TWO ENVIRONMENTAL SITE ASSESSMENT
 MIDLAND BAY LANDING
 CORPORATION OF THE TOWN OF MIDLAND
 420 Bayshore Drive, Midland, Ontario


- LEGEND**
- WATER'S EDGE (Feb. 17, 2015)
 - ORIGINAL WATER'S EDGE (APPROXIMATE)
 - PROPERTY LINE
 - FORMER RAIL LINE
 - UNDERGROUND STORAGE TANK
 - ▨ AST
- PETO MacCALLUM LTD.**
- MONITORING WELL
 - BOREHOLE
 - ◆ SAMPLE (CRUSHED ROCK FOR CHEMICAL TESTING)
- PINCHIN LTD.**
- MONITORING WELL
 - BOREHOLE
 - TEST PIT
- STANTEC**
- BOREHOLE
 - TEST PIT
 - ◆ SURFICIAL SOIL SAMPLE
- CAMBIUM**
- MONITORING WELL
 - BOREHOLE
 - TEST PIT
 - ◆ SURFICIAL SOIL SAMPLE
 - MOUND
- PARAMETERS TESTED MEET TABLE 9 SCS
 - PARAMETERS TESTED EXCEED TABLE 9 SCS
- EXTENT OF IMPACT
- BUILDING FOOTPRINTS**
- RECENT
 - FROM 1917 AND 1946 FIRE INSURANCE PLANS

| BH18-11 | | |
|-------------------|-----------|-------------|
| Depth | 3.5 - 3.9 | 4.6 - 5.2 |
| Trichloroethylene | 0.12 | 0.17 (0.38) |

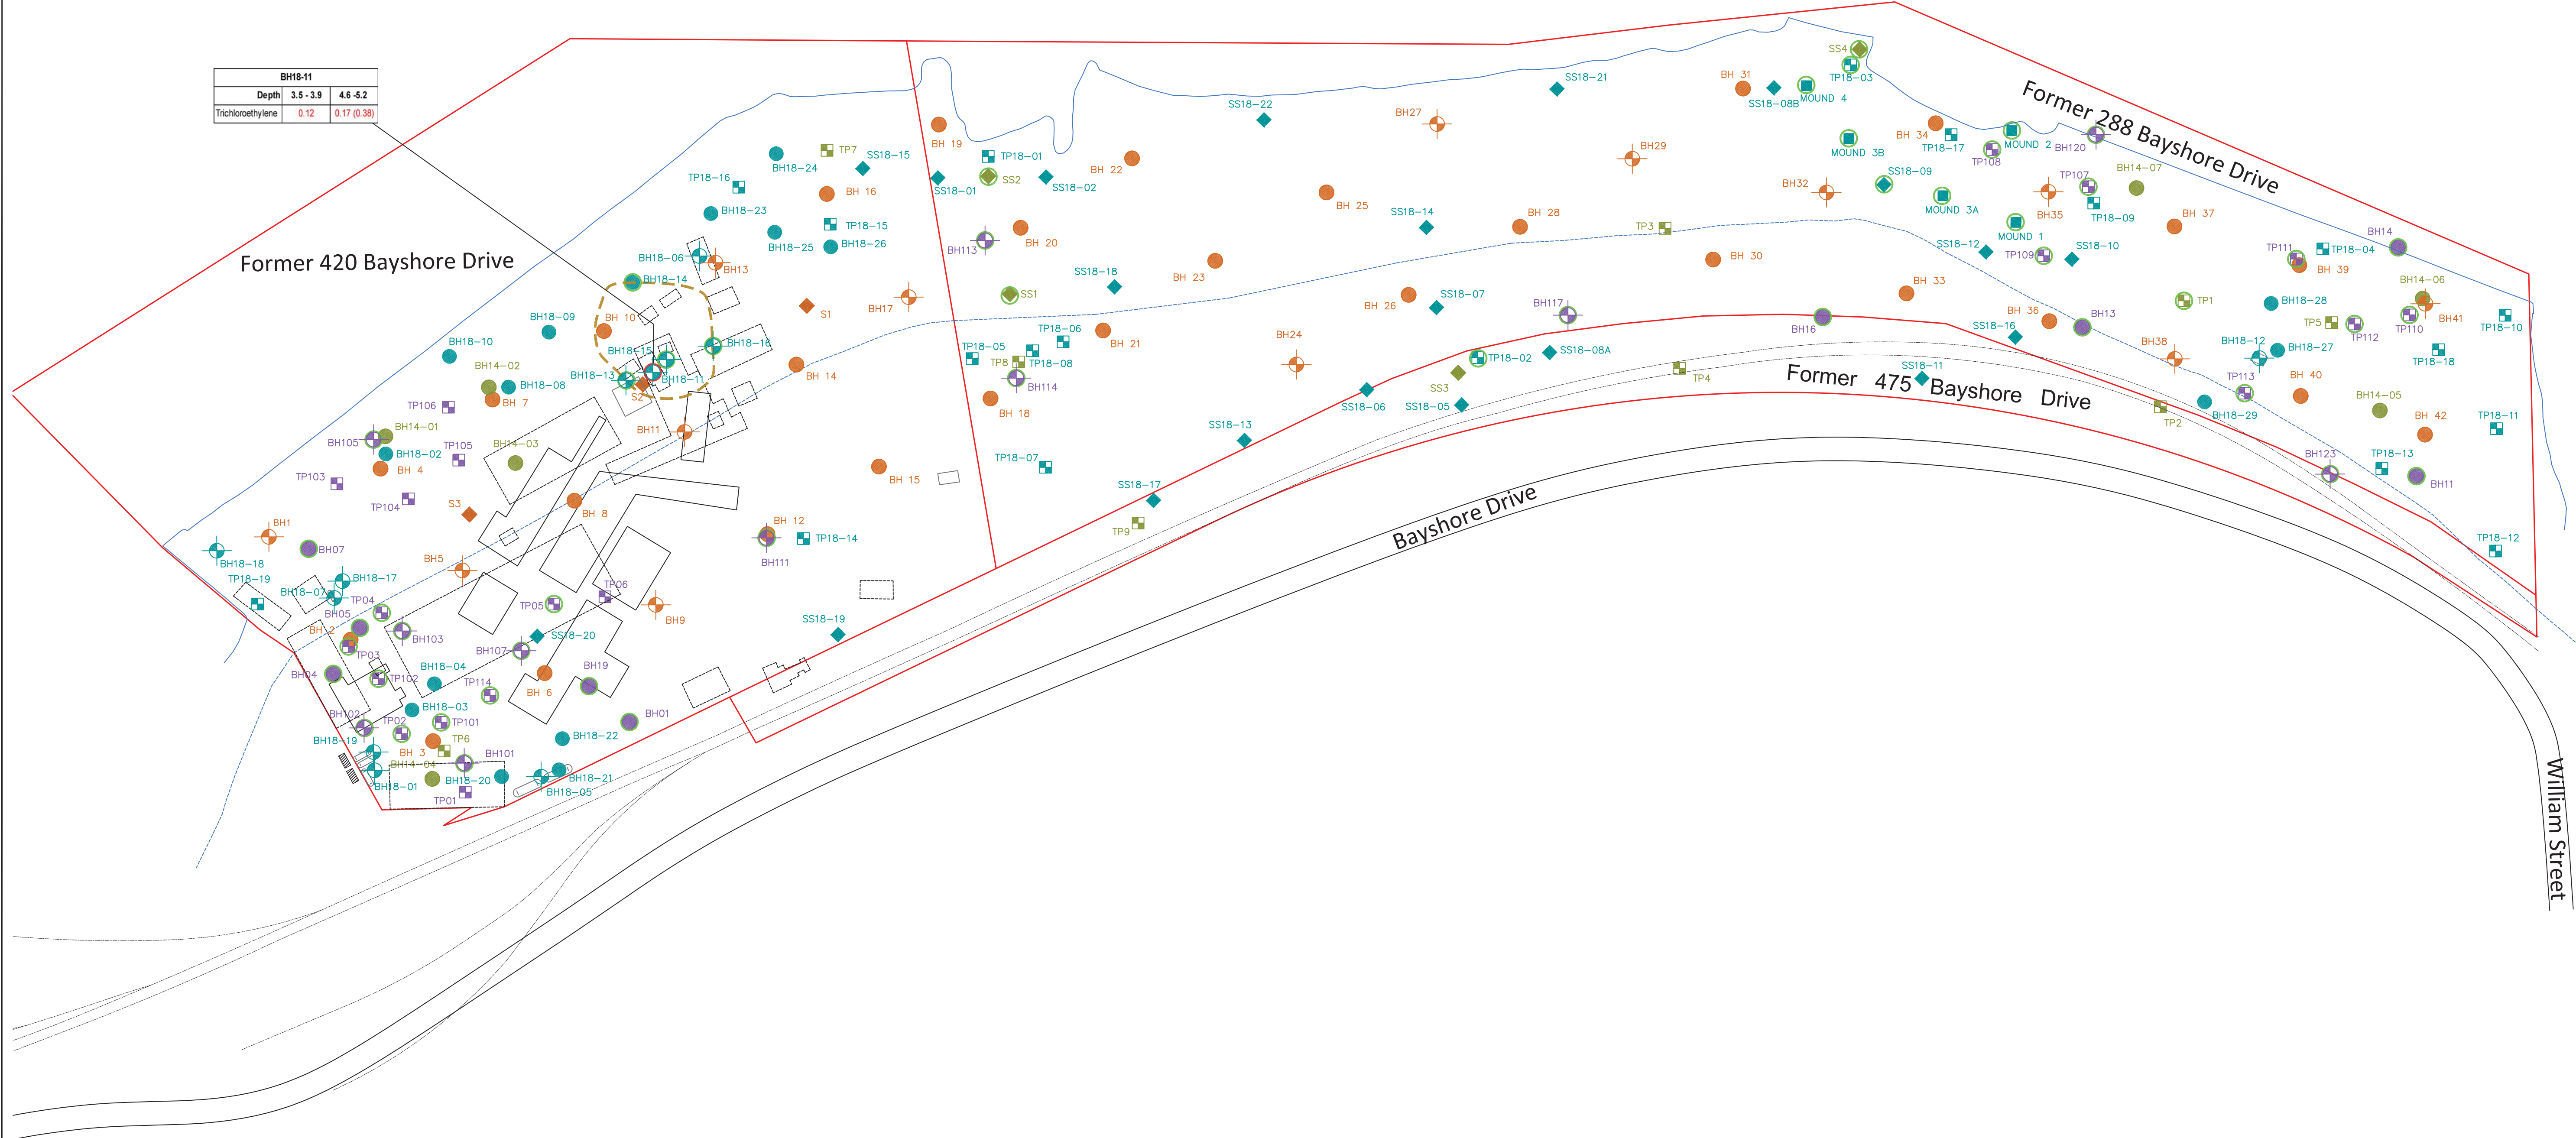


| Table 9 SCS | |
|-------------------|------|
| Trichloroethylene | 0.05 |

Table 9 - GENERIC SITE CONDITION STANDARDS FOR SHALLOW SOILS IN A NON-POTABLE GROUNDWATER CONDITION (MOE, 2011).

 P.O. Box 325, 52 Hunter Street East
 Peterborough, Ontario, K9H 1G5
 Tel: (705) 742.7900 Fax: (705) 742.7907
 www.cambium-inc.com

SOIL RESULTS - VOCs

| | | | |
|-------------------|----------|-----------------|------------|
| Project No.: | 6820-001 | Date: | March 2019 |
| Horizontal Scale: | 1:1,250 | Vertical Scale: | N/A |
| Drawn By: | TLC | Checked By: | NJY |
| | | Figure: | 13a |

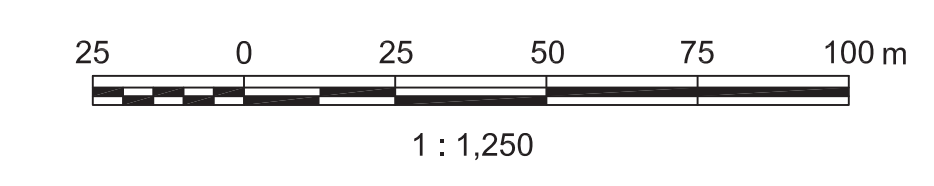

LEGEND



- Extent of Impact
- Fill - organic topsoil, silty sand, gravel, sand cobbles, boulders, brick, wood/peat
- Till - silty sand, sandy silt, clay, sand
- Sand and Gravel
- Peat
- Sand
- Well Casing
- Parameters Tested Meet Table 9 Standard
- Parameters Tested Exceed Table 9 Standard
- Well Screen

NOTE:
SS AND MOUND SAMPLES WITH NO RESULTS SHOWN WERE NOT ANALYZED FOR THE PARAMETER(S) REPORTED.




Table 9 SCS

| | |
|-------------------|------|
| Trichloroethylene | 0.05 |
|-------------------|------|


Table 9 - GENERIC SITE CONDITION STANDARDS FOR SHALLOW SOILS IN A NON-POTABLE GROUNDWATER CONDITION (MOE, 2011).

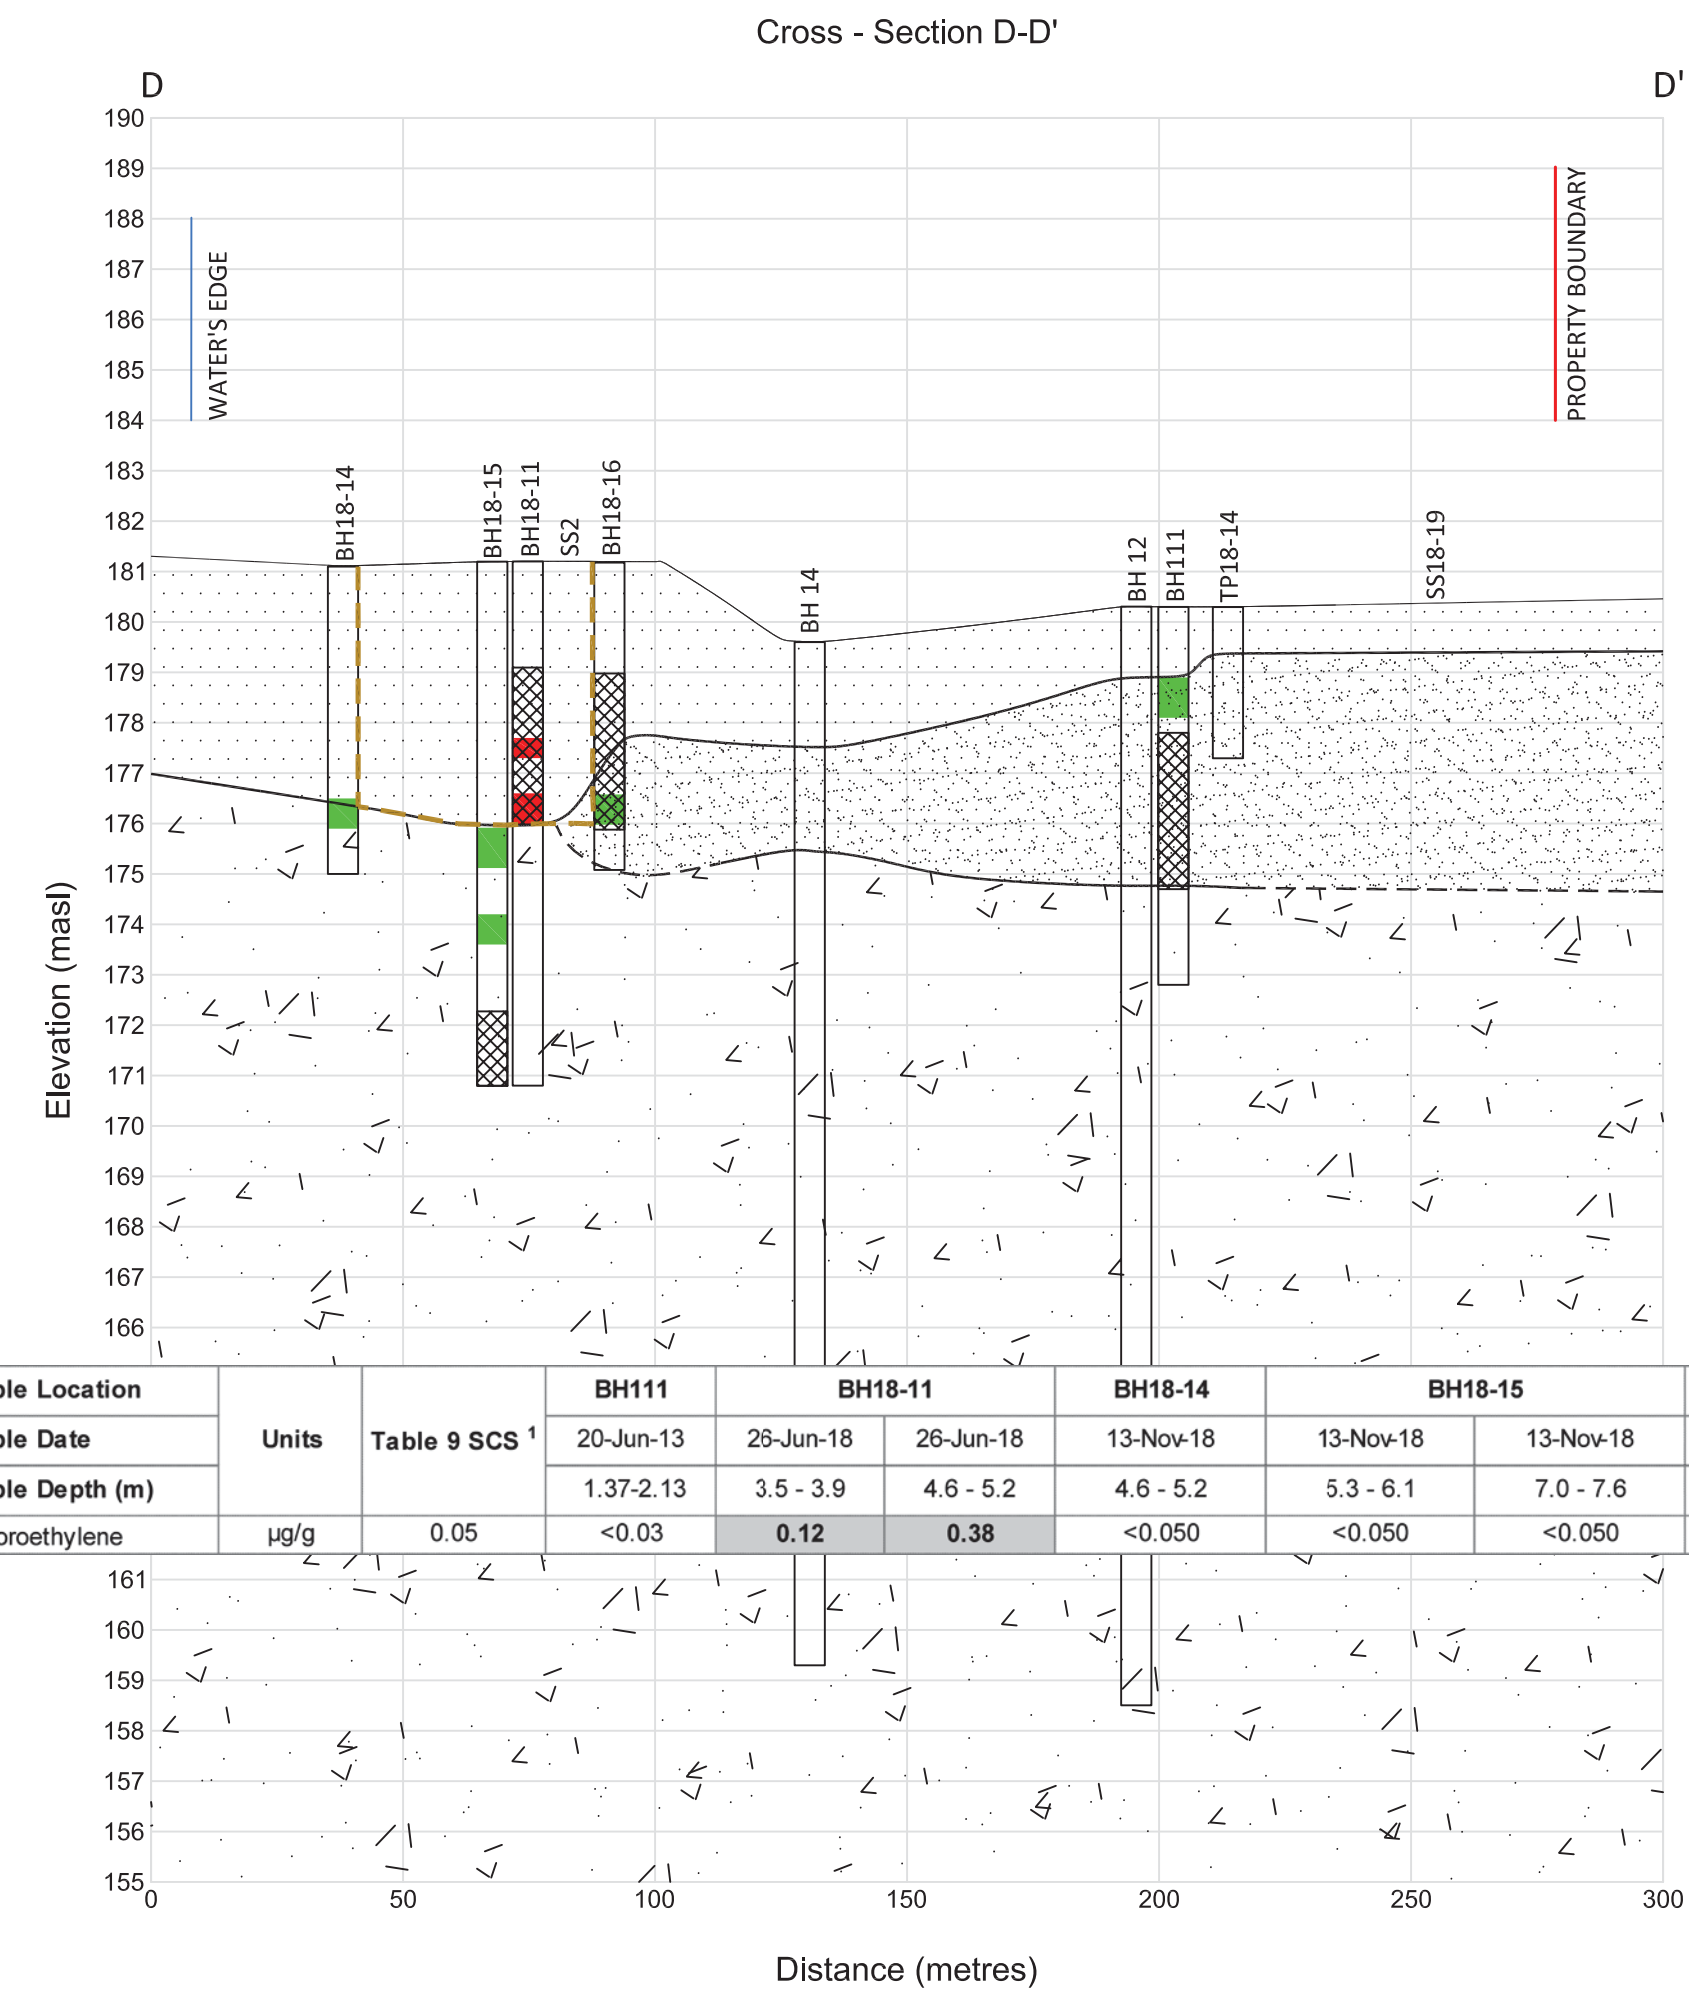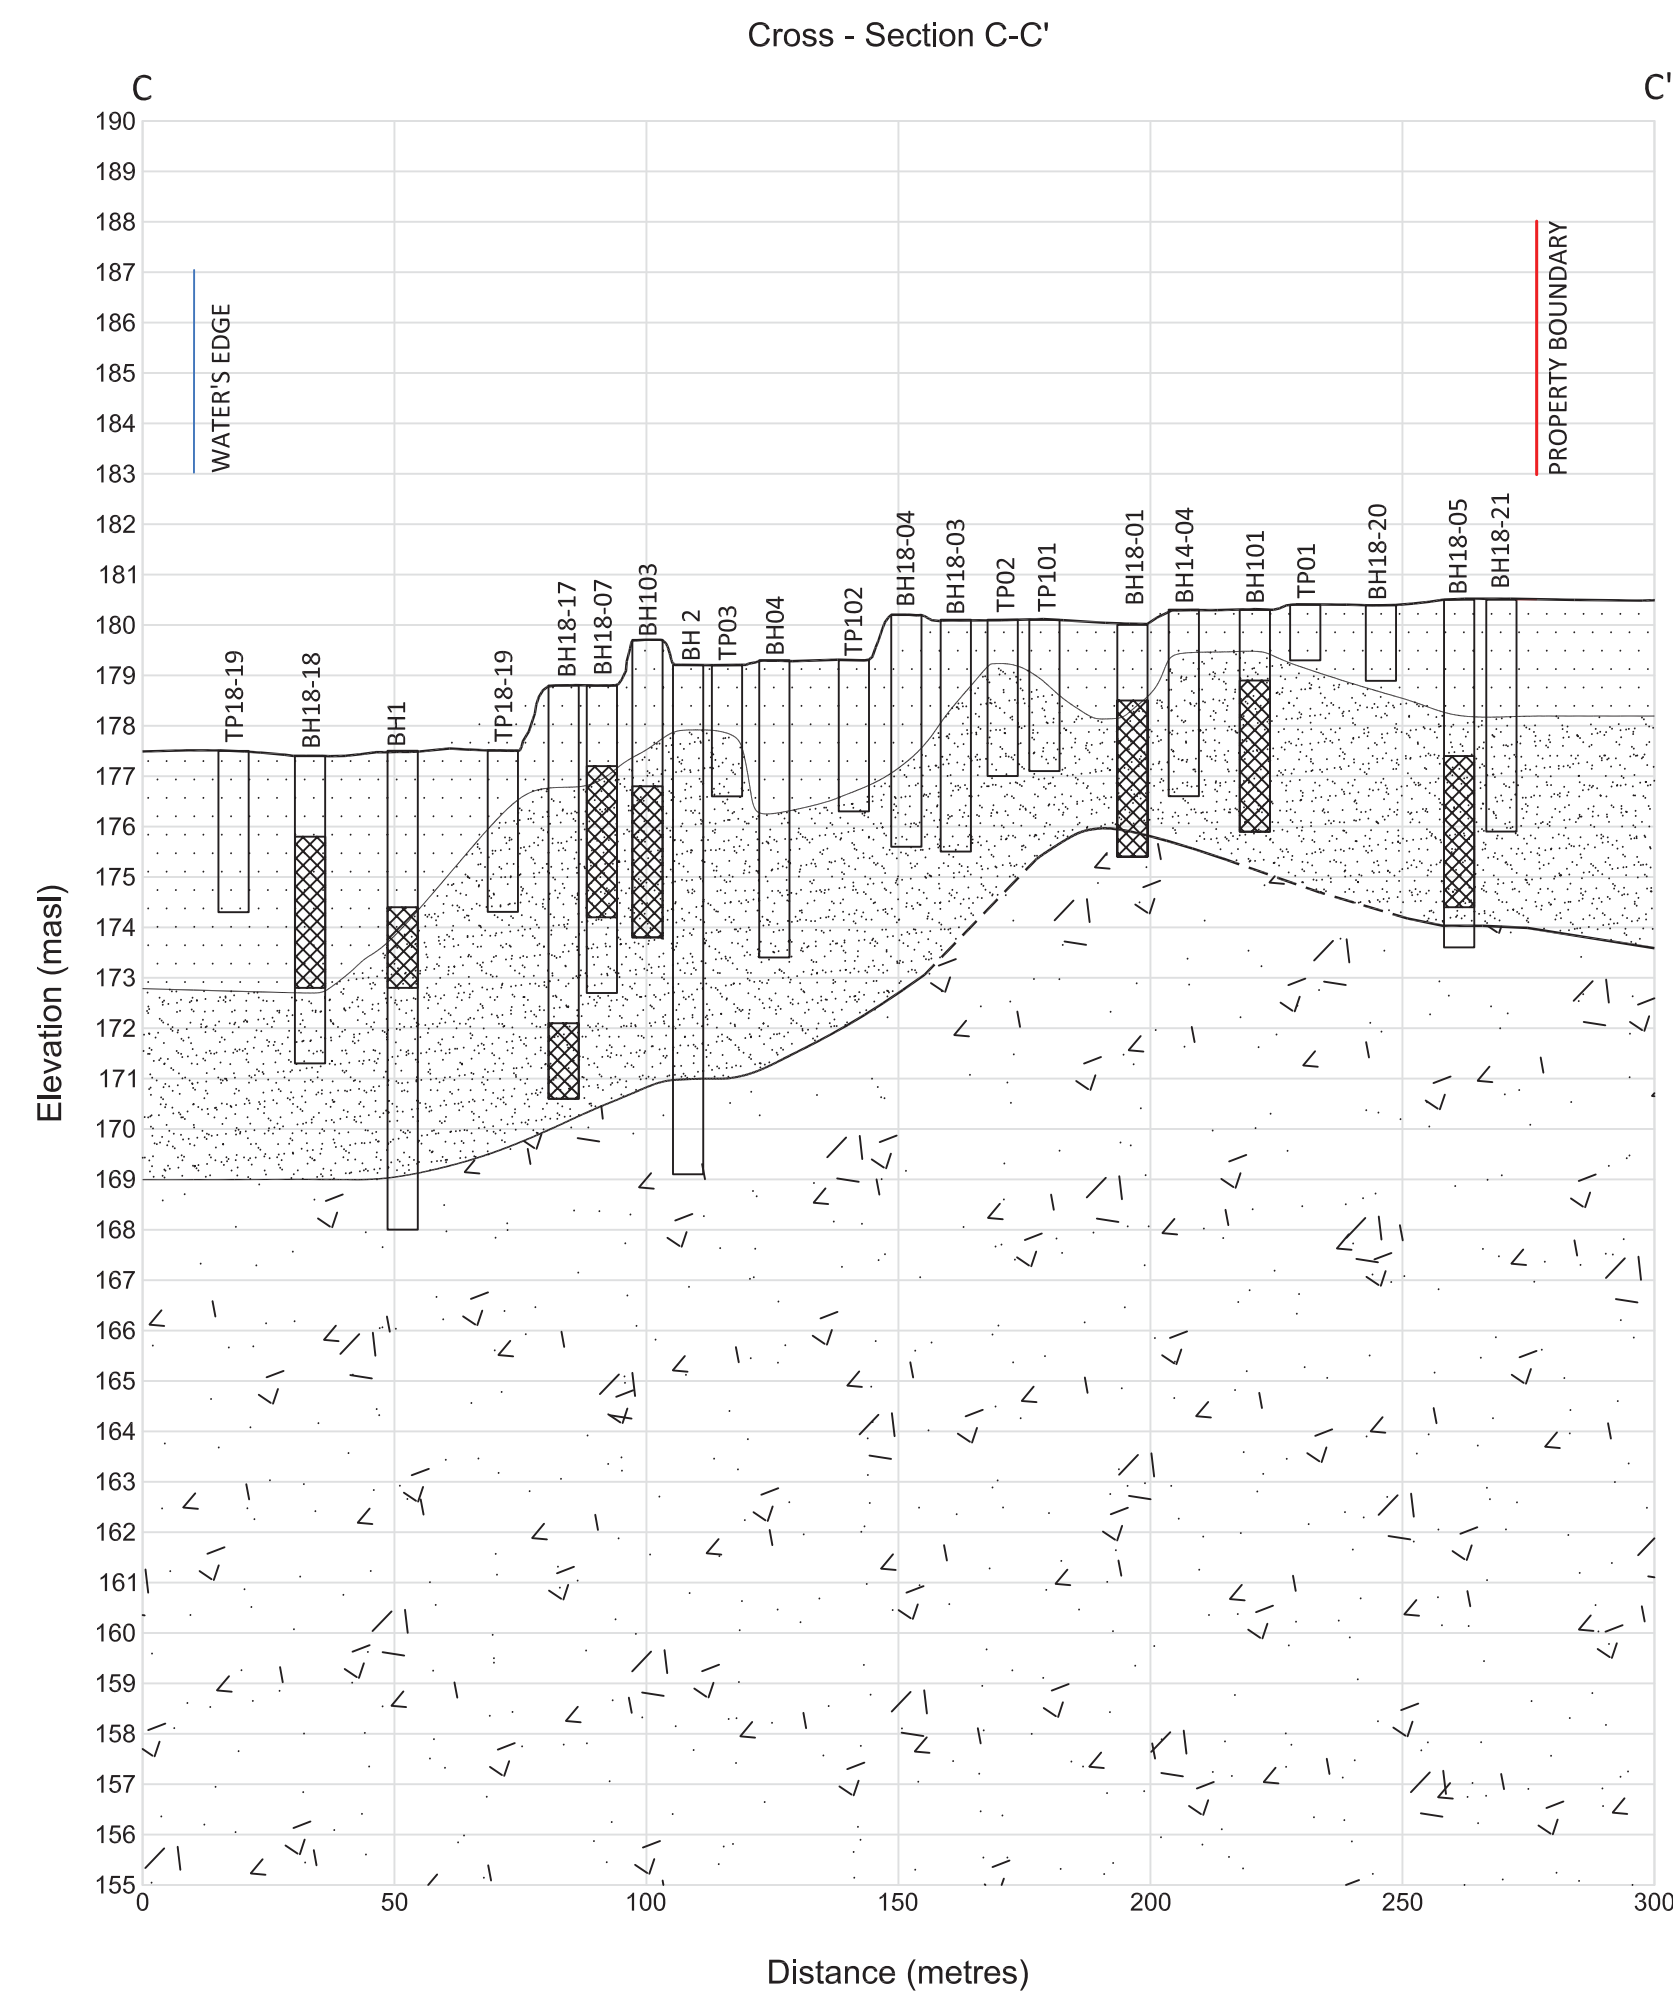

| Sample Location | Units | Table 9 SCS ¹ | BH111 | BH18-11 | BH18-14 | BH18-15 | BH18-16 |
|-------------------|-------|--------------------------|-----------|-----------|-----------|-----------|-----------|
| Sample Date | | | 20-Jun-13 | 25-Jun-18 | 26-Jun-18 | 13-Nov-18 | 13-Nov-18 |
| Sample Depth (m) | | | 1.37-2.13 | 3.5 - 3.9 | 4.6 - 5.2 | 4.6 - 5.2 | 5.3 - 6.1 |
| Trichloroethylene | µg/g | 0.05 | <0.03 | 0.12 | 0.38 | <0.050 | <0.050 |

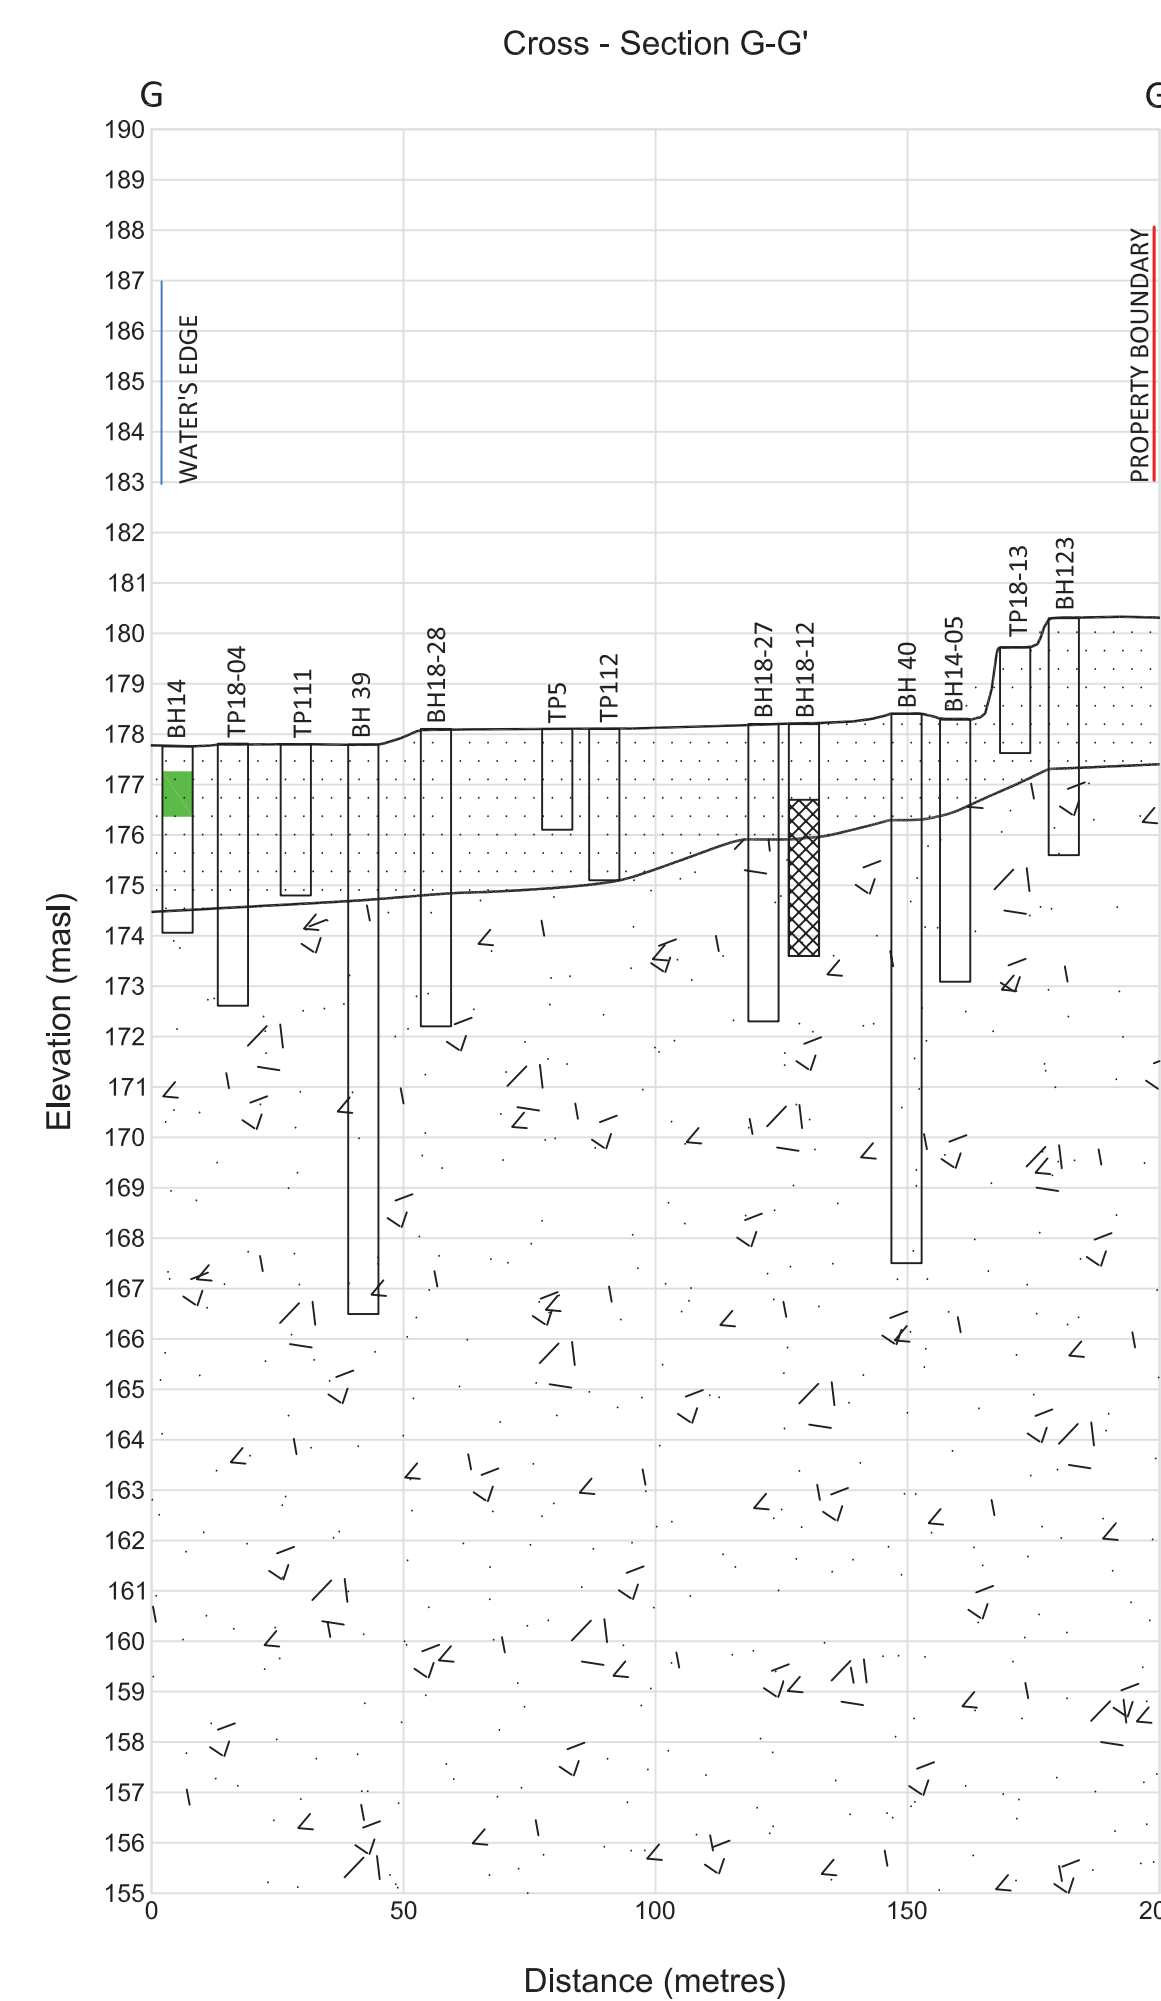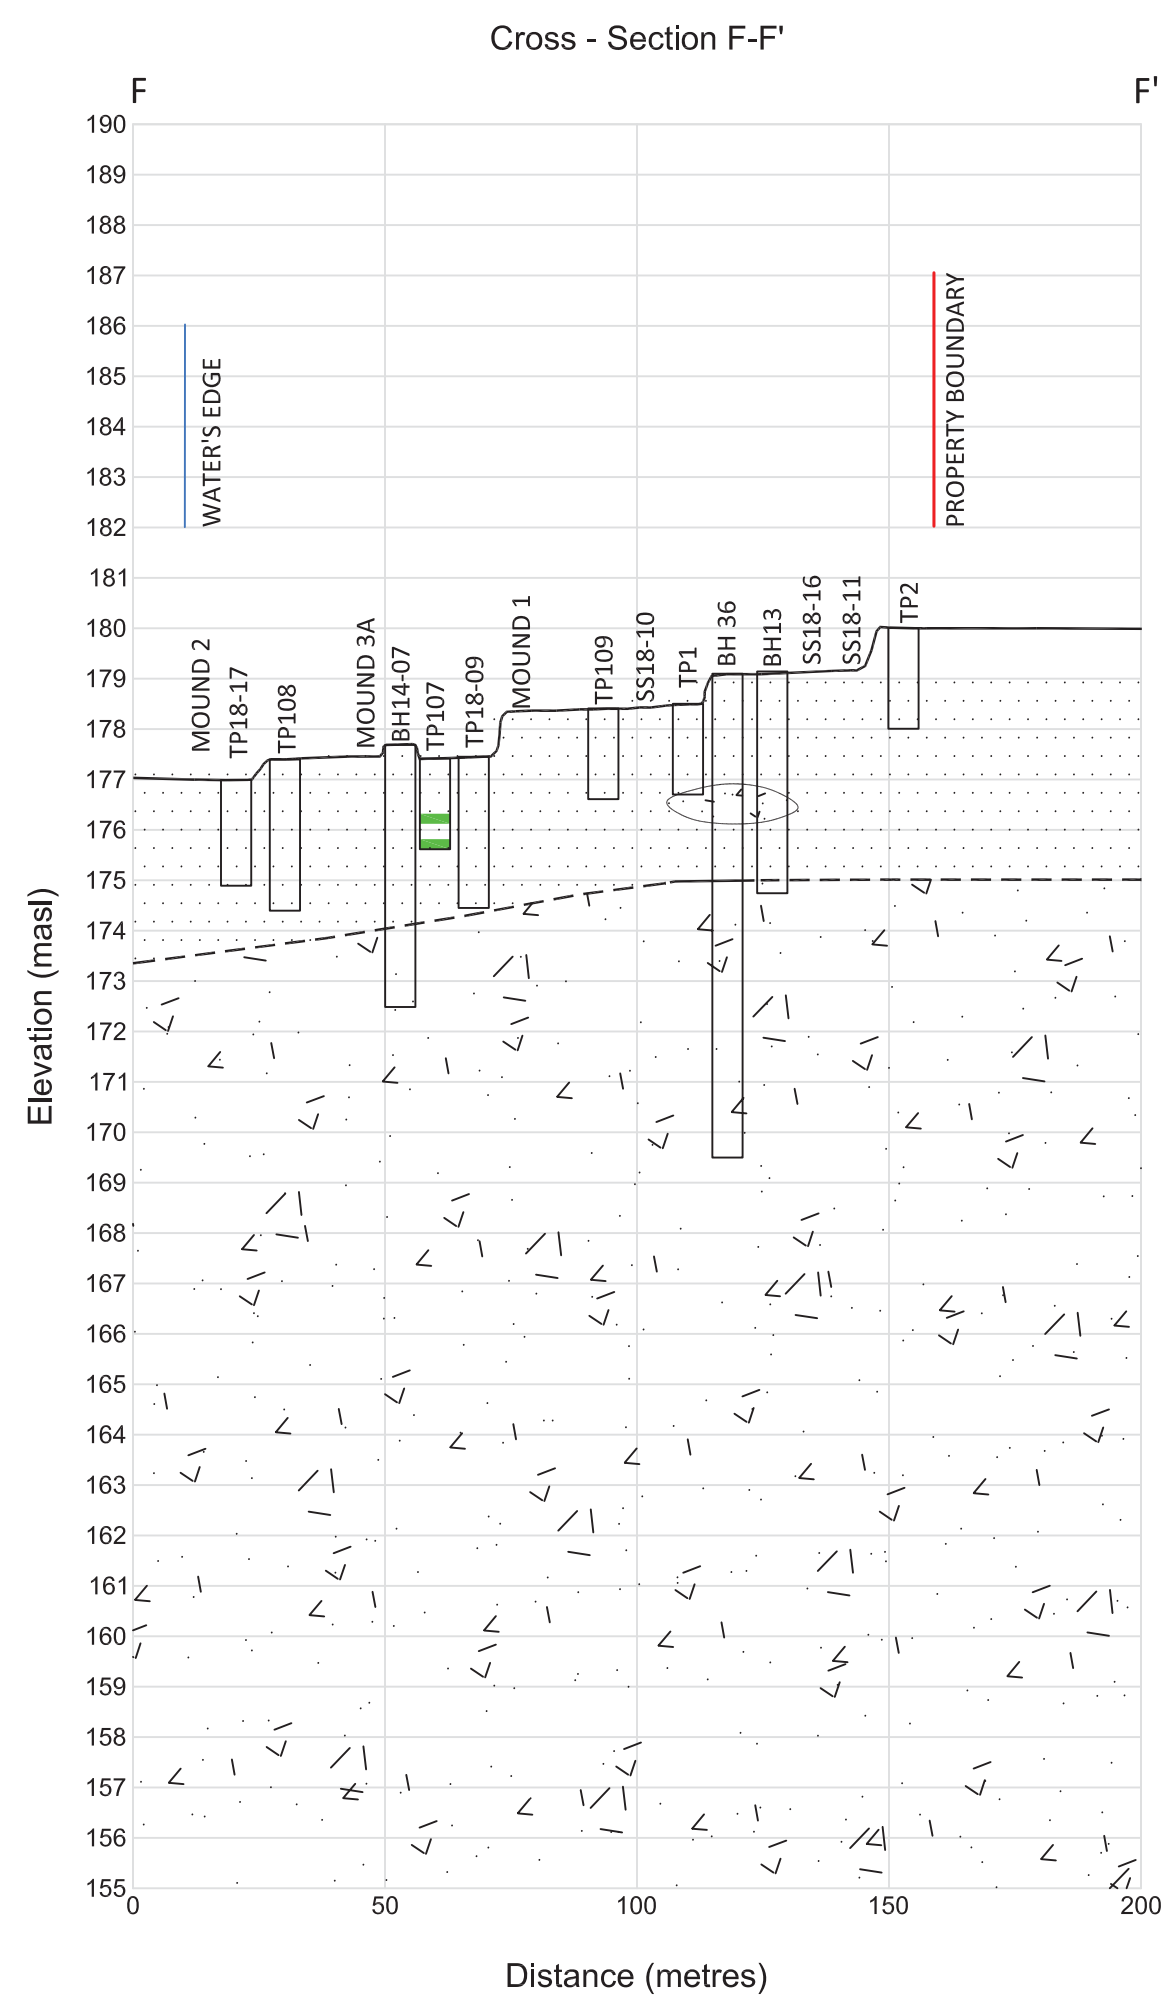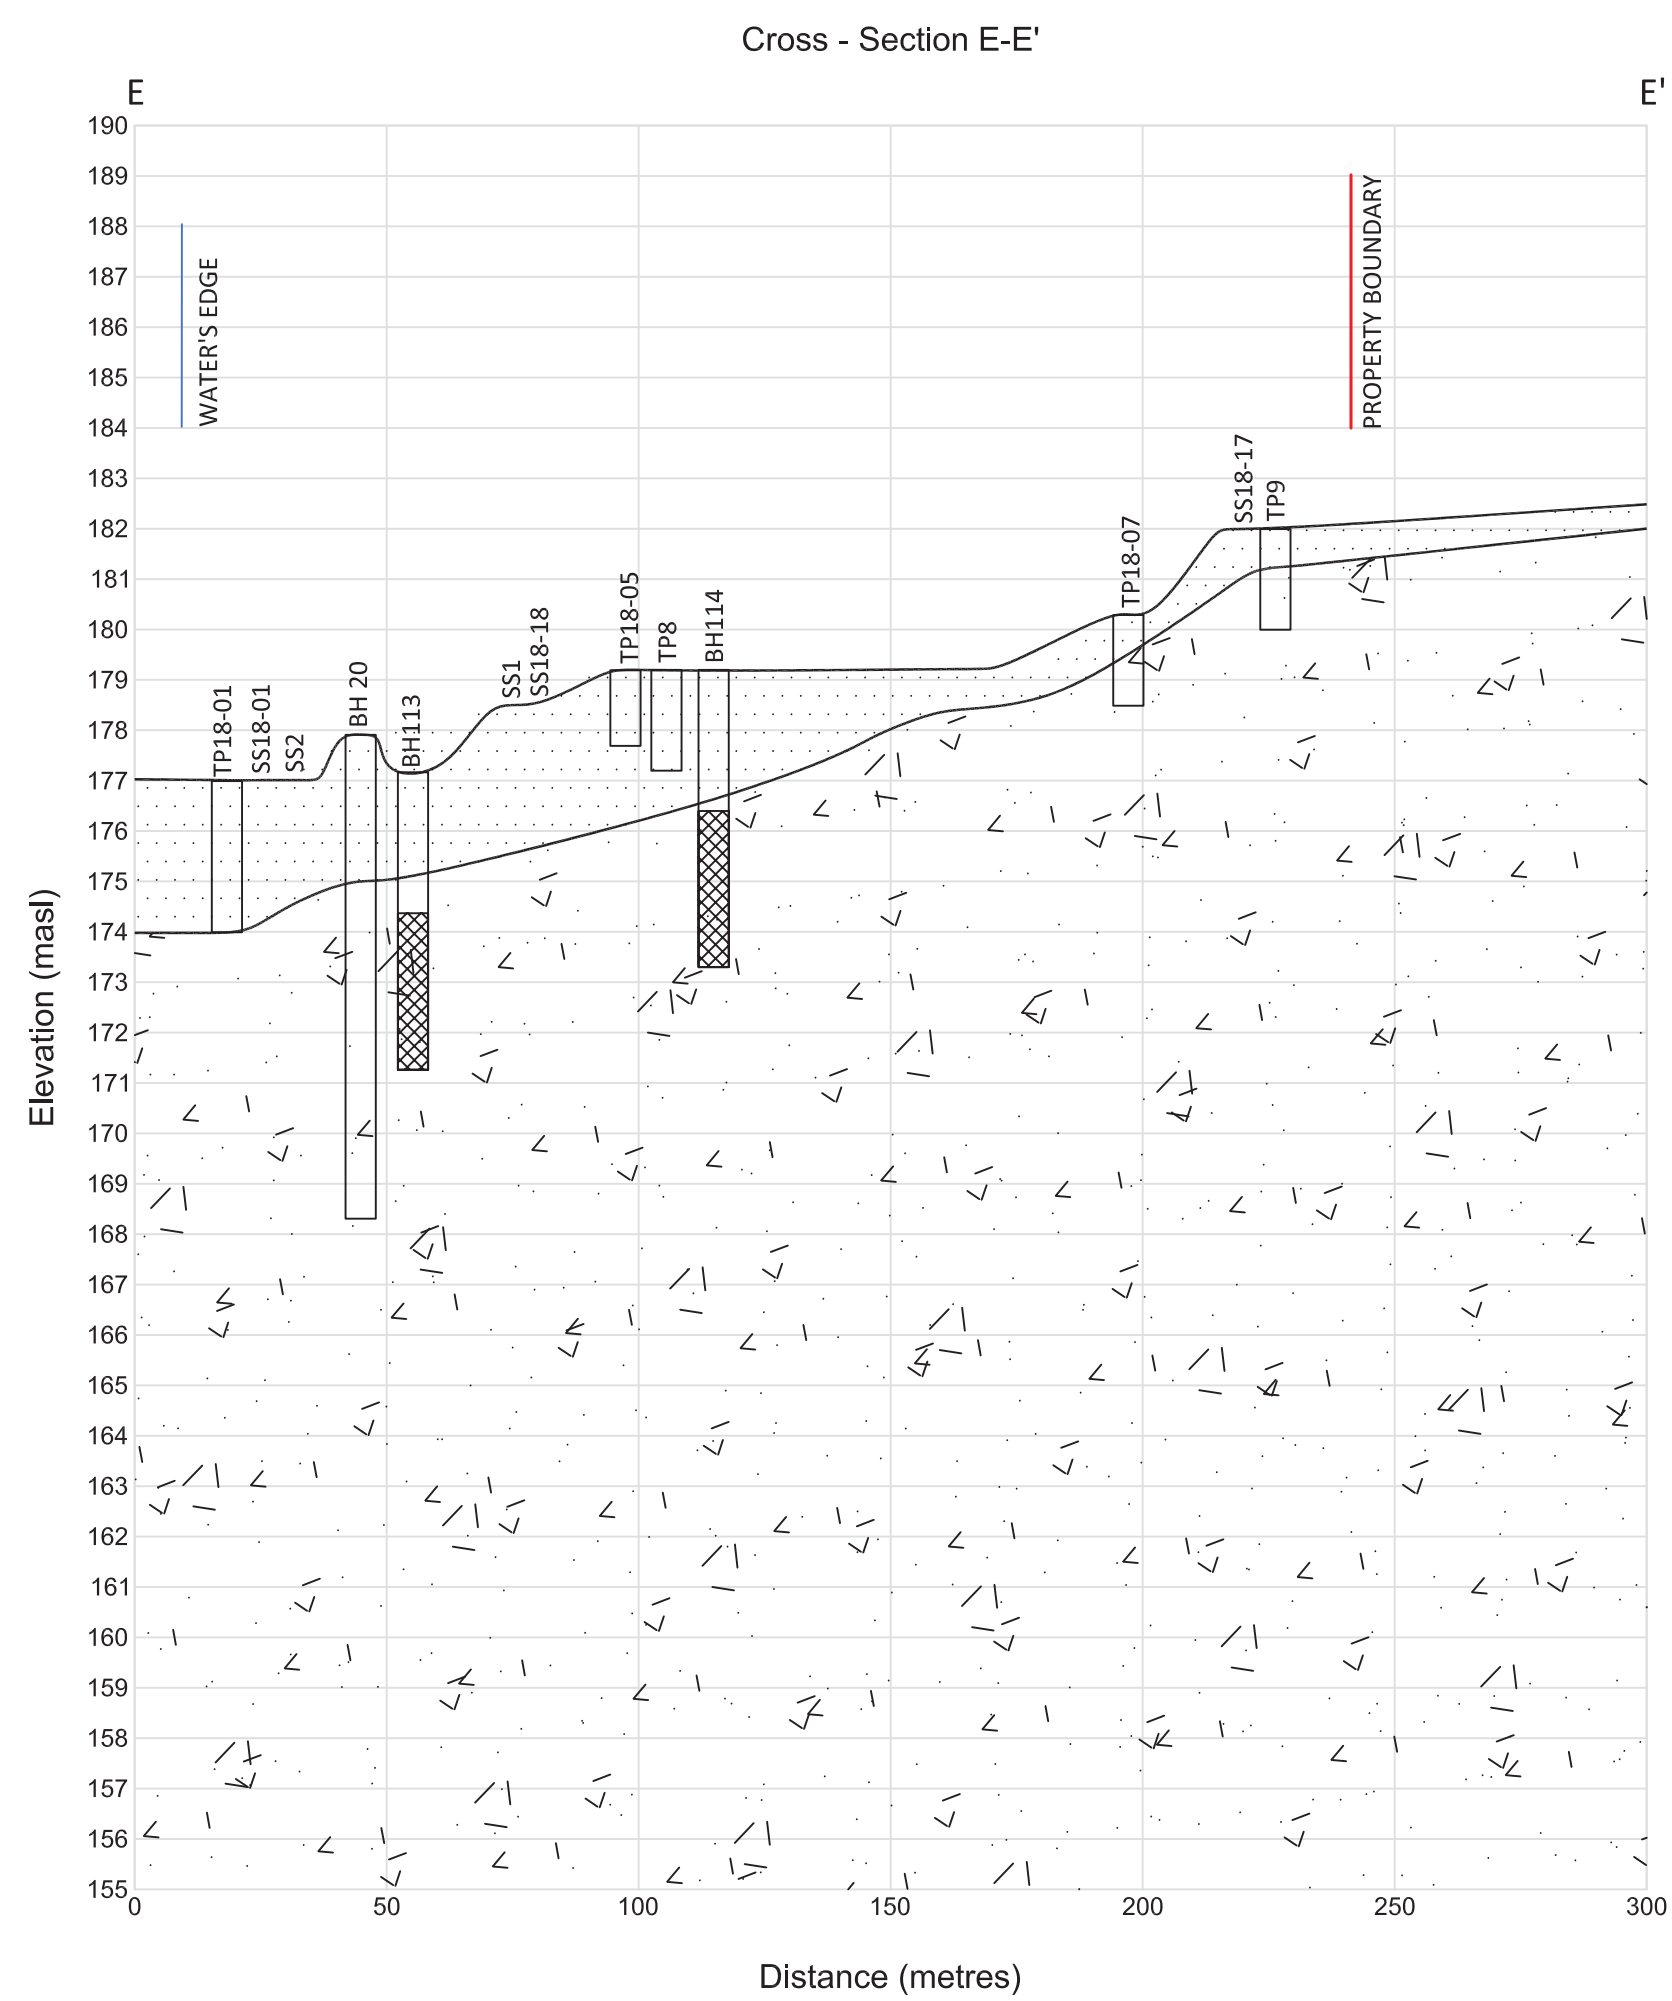

MIDLAND BAY OF GEORGIAN BAY

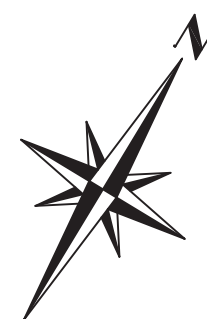

LEGEND

- WATER'S EDGE (Feb. 17, 2015)
- - - ORIGINAL WATER'S EDGE (APPROXIMATE)
- PROPERTY LINE
- FORMER RAIL LINE
- UNDERGROUND STORAGE TANK
- AST

PETO MacCALLUM LTD.

- MONITORING WELL
- BOREHOLE
- ◆ SAMPLE (CRUSHED ROCK FOR CHEMICAL TESTING)

PINCHIN LTD.

- MONITORING WELL
- BOREHOLE
- TEST PIT

STANTEC

- BOREHOLE
- TEST PIT
- ◆ SURFICIAL SOIL SAMPLE

CAMBIUM

- MONITORING WELL
- BOREHOLE
- TEST PIT
- ◆ SURFICIAL SOIL SAMPLE
- MOUND

- PARAMETERS TESTED MEET TABLE 9 SCS
- PARAMETERS TESTED EXCEED TABLE 9 SCS

EXTENT OF IMPACT


- EXTENT OF IMPACT

BUILDING FOOTPRINTS

- RECENT
- FROM 1917 AND 1946 FIRE INSURANCE PLANS

| Table 9 SCS | |
|---------------------------|-------|
| Acenaphthene | 0.072 |
| Acenaphthylene | 0.093 |
| Anthracene | 0.22 |
| Benz(a)anthracene | 0.36 |
| Benzo(a)pyrene | 0.3 |
| Benzo(b)fluoranthene | 0.47 |
| Benzo(k)fluoranthene | 0.48 |
| Chrysene | 2.8 |
| Dibenz(a,h)anthracene | 0.1 |
| Fluoranthene | 0.56 |
| Fluorene | 0.12 |
| Indeno(1,2,3-cd)pyrene | 0.23 |
| 1-Methylnaphthalene | 0.59 |
| 2-Methylnaphthalene | 0.59 |
| 2 and 1-Methylnaphthalene | 0.59 |
| Naphthalene | 0.09 |
| Phenanthrene | 0.69 |
| Pyrene | 1 |

Table 9 - GENERIC SITE CONDITION STANDARDS FOR SHALLOW SOILS IN A NON-POTABLE GROUNDWATER CONDITION (MOE, 2011).

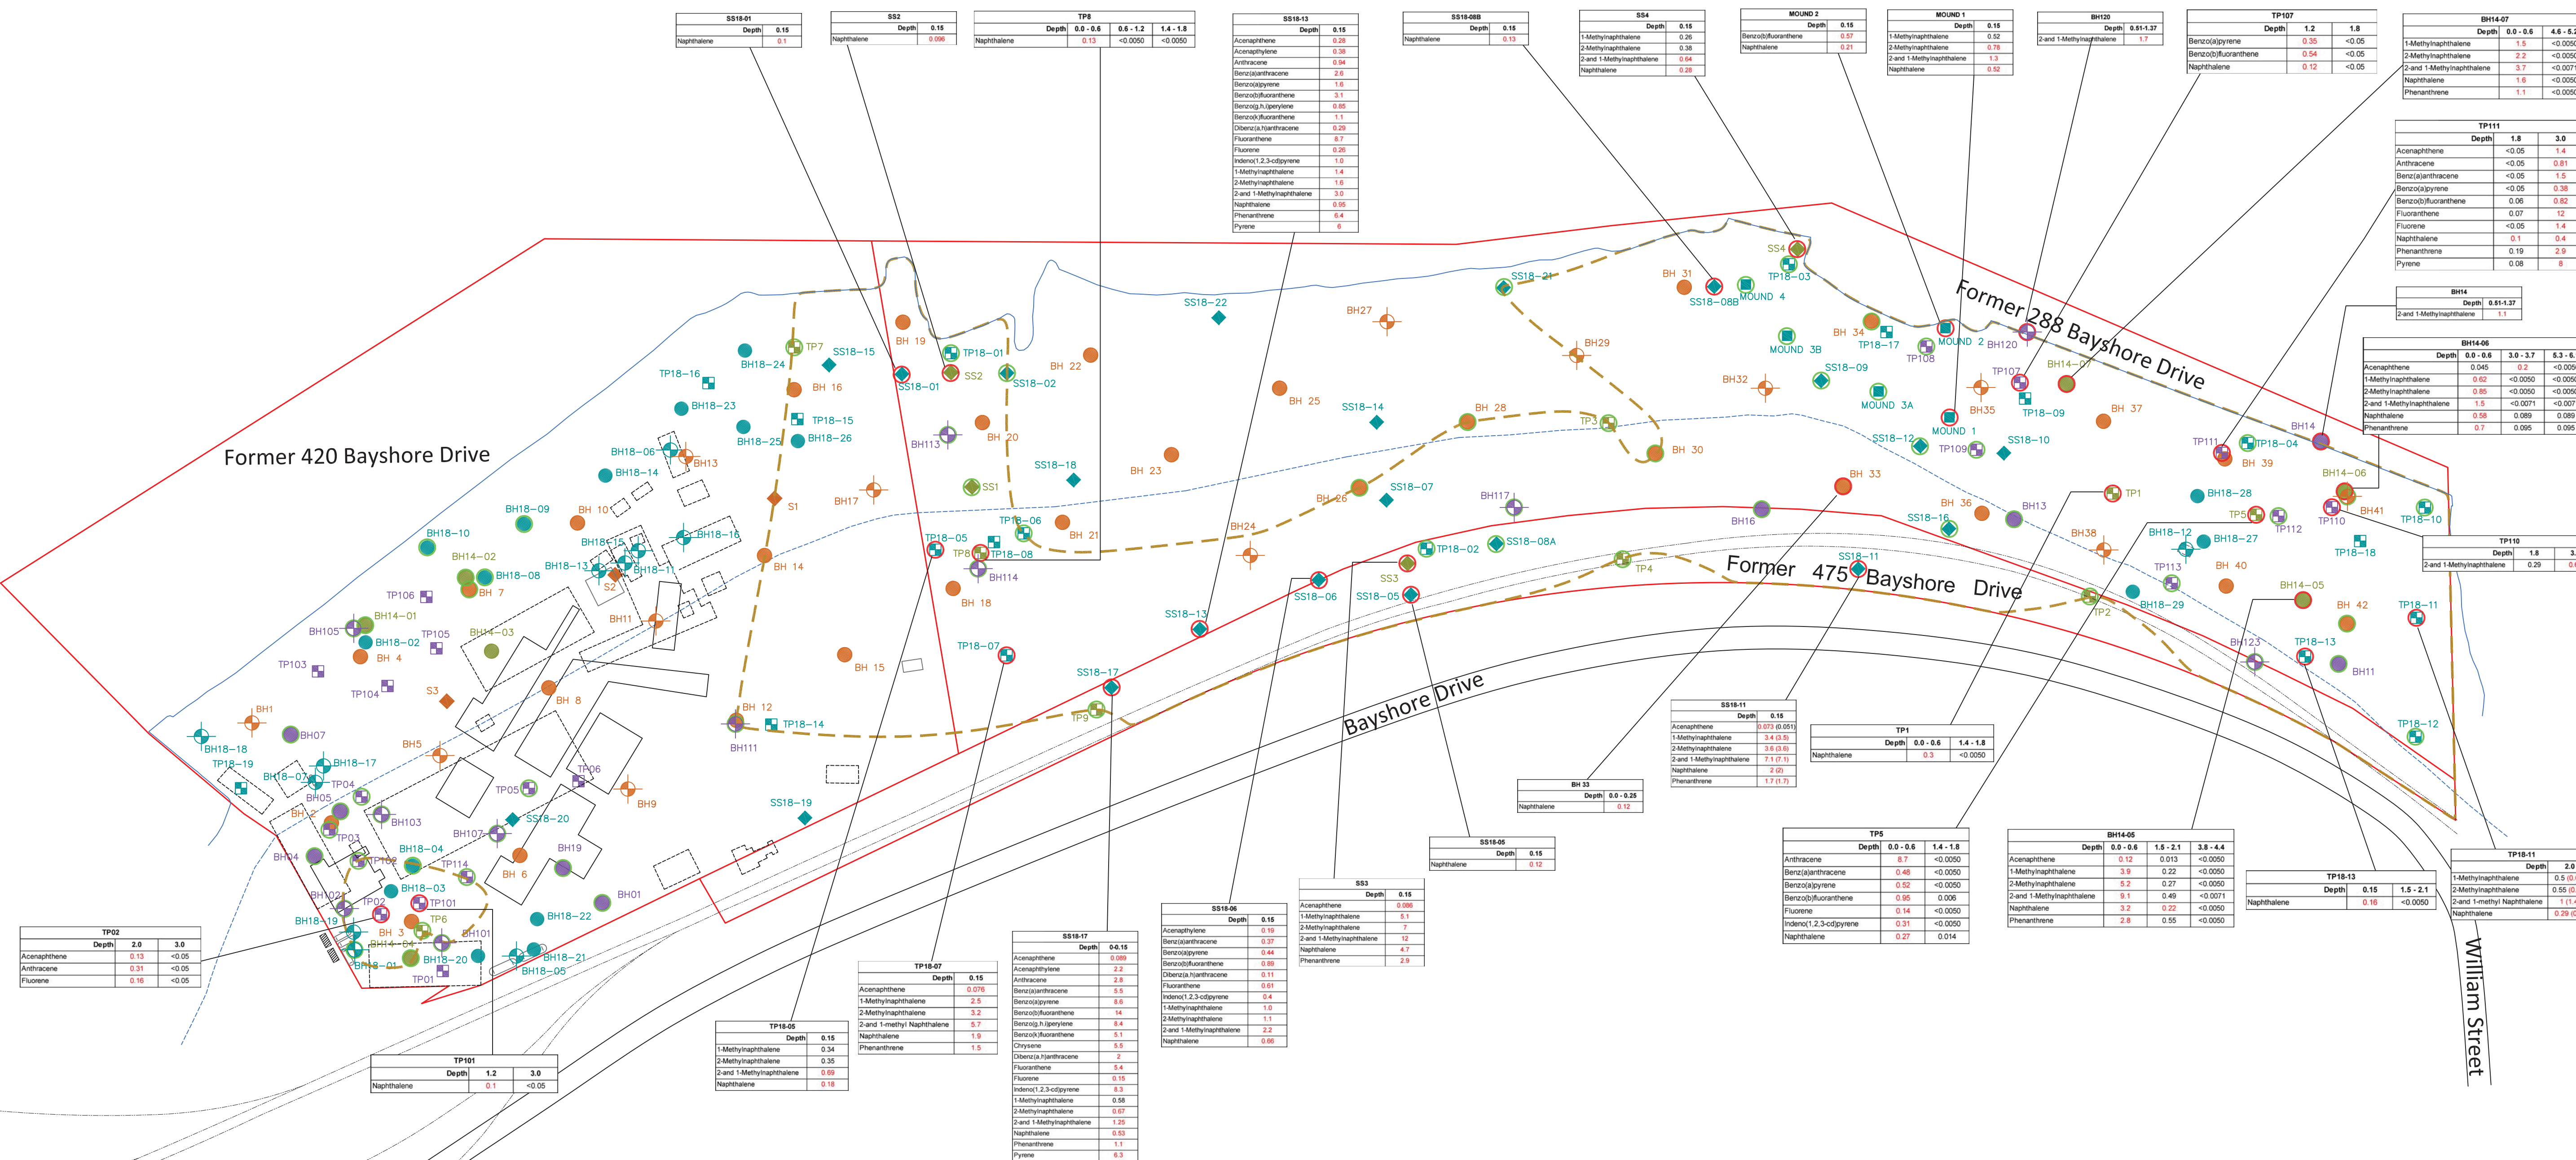

| TP02 | |
|--------------|------------|
| Depth | 2.0 3.0 |
| Acenaphthene | 0.13 <0.05 |
| Anthracene | 0.31 <0.05 |
| Fluorene | 0.16 <0.05 |

| TP101 | |
|-------------|-----------|
| Depth | 1.2 3.0 |
| Naphthalene | 0.1 <0.05 |

| TP18-05 | |
|---------------------------|------|
| Depth | 0.15 |
| 1-Methylnaphthalene | 0.34 |
| 2-Methylnaphthalene | 0.35 |
| 2 and 1-Methylnaphthalene | 0.69 |
| Naphthalene | 0.16 |

| TP18-07 | |
|----------------------------|-------|
| Depth | 0.15 |
| Acenaphthene | 0.076 |
| 1-Methylnaphthalene | 2.5 |
| 2-Methylnaphthalene | 3.2 |
| 2 and 1-methyl Naphthalene | 6.7 |
| Naphthalene | 1.9 |
| Phenanthrene | 1.5 |

| SS18-17 | |
|---------------------------|---------|
| Depth | 0.6-1.5 |
| Acenaphthene | 0.089 |
| Anthracene | 2.9 |
| Benzo(a)anthracene | 0.55 |
| Benzo(a)pyrene | 0.44 |
| Benzo(b)fluoranthene | 0.89 |
| Dibenz(a,h)anthracene | 0.11 |
| Fluorene | 0.61 |
| Fluoranthene | 2 |
| Indeno(1,2,3-cd)pyrene | 0.4 |
| 1-Methylnaphthalene | 5.1 |
| 2-Methylnaphthalene | 7 |
| 2 and 1-Methylnaphthalene | 12 |
| Naphthalene | 4.7 |
| Phenanthrene | 2.9 |

| SS18-06 | |
|----------------------|-----------|
| Depth | 0.15 |
| Acenaphthene | 0.19 |
| Benzo(a)anthracene | 0.37 |
| Benzo(a)pyrene | 0.44 |
| Benzo(b)fluoranthene | 0.95 |
| Fluorene | 0.14 |
| Fluoranthene | 0.31 |
| Naphthalene | 1.7 (0.7) |
| Phenanthrene | 1.7 (0.7) |

| SS3 | |
|---------------------------|-------|
| Depth | 0.15 |
| Acenaphthene | 0.086 |
| Anthracene | 2.2 |
| Benzo(a)anthracene | 0.38 |
| Benzo(a)pyrene | 0.28 |
| Benzo(b)fluoranthene | 0.85 |
| Dibenz(a,h)anthracene | 0.11 |
| Fluorene | 0.61 |
| Fluoranthene | 2 |
| Indeno(1,2,3-cd)pyrene | 0.4 |
| 1-Methylnaphthalene | 5.1 |
| 2-Methylnaphthalene | 7 |
| 2 and 1-Methylnaphthalene | 12 |
| Naphthalene | 4.7 |
| Phenanthrene | 2.9 |

| SS18-06 | |
|-------------|------|
| Depth | 0.15 |
| Naphthalene | 0.12 |


| SS18-11 | |
|---------------------------|---------------|
| Depth | 0.075 (0.051) |
| Acenaphthene | 0.073 (0.051) |
| 1-Methylnaphthalene | 3.4 (0.5) |
| 2-Methylnaphthalene | 3.6 (0.6) |
| 2 and 1-Methylnaphthalene | 7.1 (1.1) |
| Naphthalene | 2.09 |
| Phenanthrene | 1.7 (0.7) |

| TP9 | |
|----------------------|---------------------|
| Depth | 0.0 - 0.6 1.4 - 1.8 |
| Anthracene | 0.7 <0.050 |
| Benzo(a)anthracene | 0.48 <0.050 |
| Benzo(a)pyrene | 0.52 <0.050 |
| Benzo(b)fluoranthene | 0.95 <0.050 |
| Fluorene | 0.14 <0.050 |
| Fluoranthene | 0.31 <0.050 |
| Naphthalene | 0.27 0.014 |


| BH14-05 | |
|---------------------------|-------------------------------|
| Depth | 0.0 - 0.6 1.5 - 2.1 3.8 - 4.4 |
| Acenaphthene | 0.12 0.013 <0.050 |
| 1-Methylnaphthalene | 3.9 0.22 <0.050 |
| 2-Methylnaphthalene | 5.2 0.27 <0.050 |
| 2 and 1-Methylnaphthalene | 9.1 0.49 <0.050 |
| Naphthalene | 3.2 0.22 <0.050 |
| Phenanthrene | 2.8 0.55 <0.050 |

| TP18-13 | |
|-------------|----------------|
| Depth | 0.15 1.5 - 2.1 |
| Naphthalene | 0.16 <0.050 |

| TP18-11 | |
|----------------------------|------------|
| Depth | 2.0 |
| 1-Methylnaphthalene | 2.5 (0.6) |
| 2-Methylnaphthalene | 0.55 (0.7) |
| 2 and 1-methyl Naphthalene | 1.1 (4) |
| Naphthalene | 0.29 (0.4) |

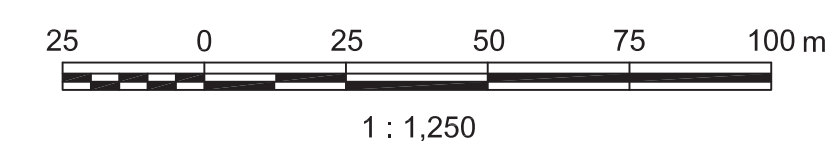

1 : 1,250

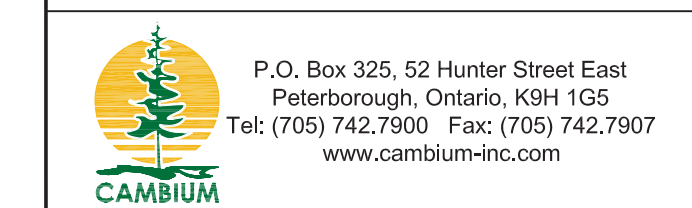

SOIL RESULTS - PAHS

| | |
|---------------------------|---------------------|
| Project No.: 6820-001 | Date: March 2019 |
| Horizontal Scale: 1:1,250 | Vertical Scale: N/A |
| Drawn By: TLC | Checked By: NJY |
| Figure: 14a | |

PHASE TWO ENVIRONMENTAL
SITE ASSESSMENT
MIDLAND BAY LANDING
CORPORATION OF THE
TOWN OF MIDLAND
420 Bayshore Drive, Midland, Ontario


LEGEND

- Extent of Impact
- Fill - organic topsoil, silty sand, gravel, sand cobbles, boulders, brick, wood/peat
- Till - silty sand, sandy silt, clay, sand
- Sand and Gravel
- Peat
- Sand
- Well Casing
- Parameters Tested Meet Table 9 Standard
- Parameters Tested Exceed Table 9 Standard
- Well Screen

NOTE:
SS AND MOUND SAMPLES WITH NO RESULTS SHOWN WERE NOT ANALYZED FOR THE PARAMETER(S) REPORTED.


| Table 9 SCS | |
|---------------------------|-------|
| Acenaphthene | 0.072 |
| Acenaphthylene | 0.093 |
| Anthracene | 0.22 |
| Benz(a)anthracene | 0.36 |
| Benz(a)pyrene | 0.3 |
| Benzo(b)fluoranthene | 0.47 |
| Benzo(g,h,i)perylene | 0.68 |
| Benz(k)fluoranthene | 0.48 |
| Chrysene | 2.8 |
| Dibenz(a,h)anthracene | 0.1 |
| Fluoranthene | 0.56 |
| Fluorene | 0.12 |
| Indeno(1,2,3-cd)pyrene | 0.23 |
| 1-Methylnaphthalene | 0.59 |
| 2-Methylnaphthalene | 0.59 |
| 2-and 1-Methylnaphthalene | 0.59 |
| Naphthalene | 0.09 |
| Phenanthrene | 0.69 |
| Pyrene | 1 |

Cross - Section A-A'

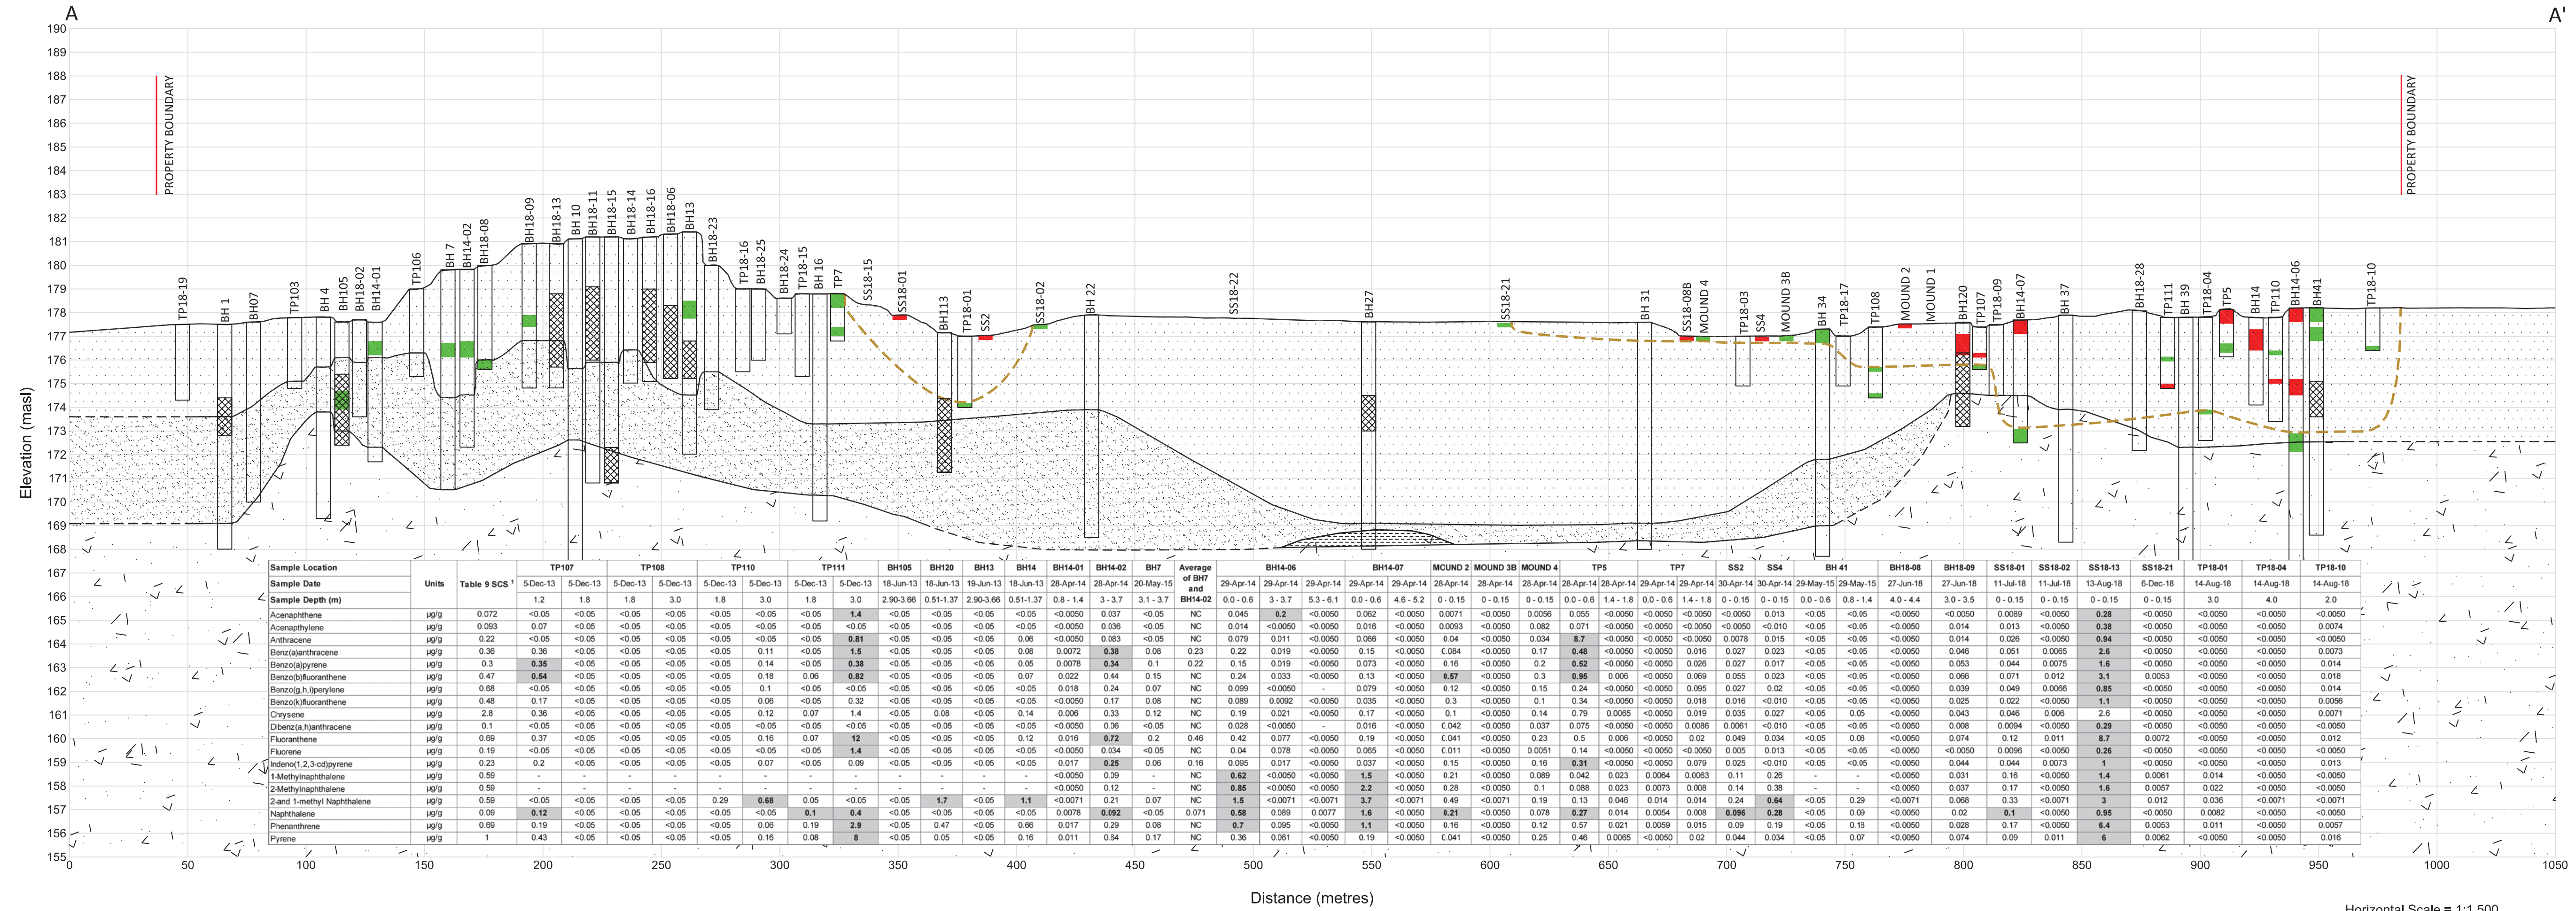

Horizontal Scale = 1:1,500
Vertical Scale = 1:150

Cross - Section B-B'

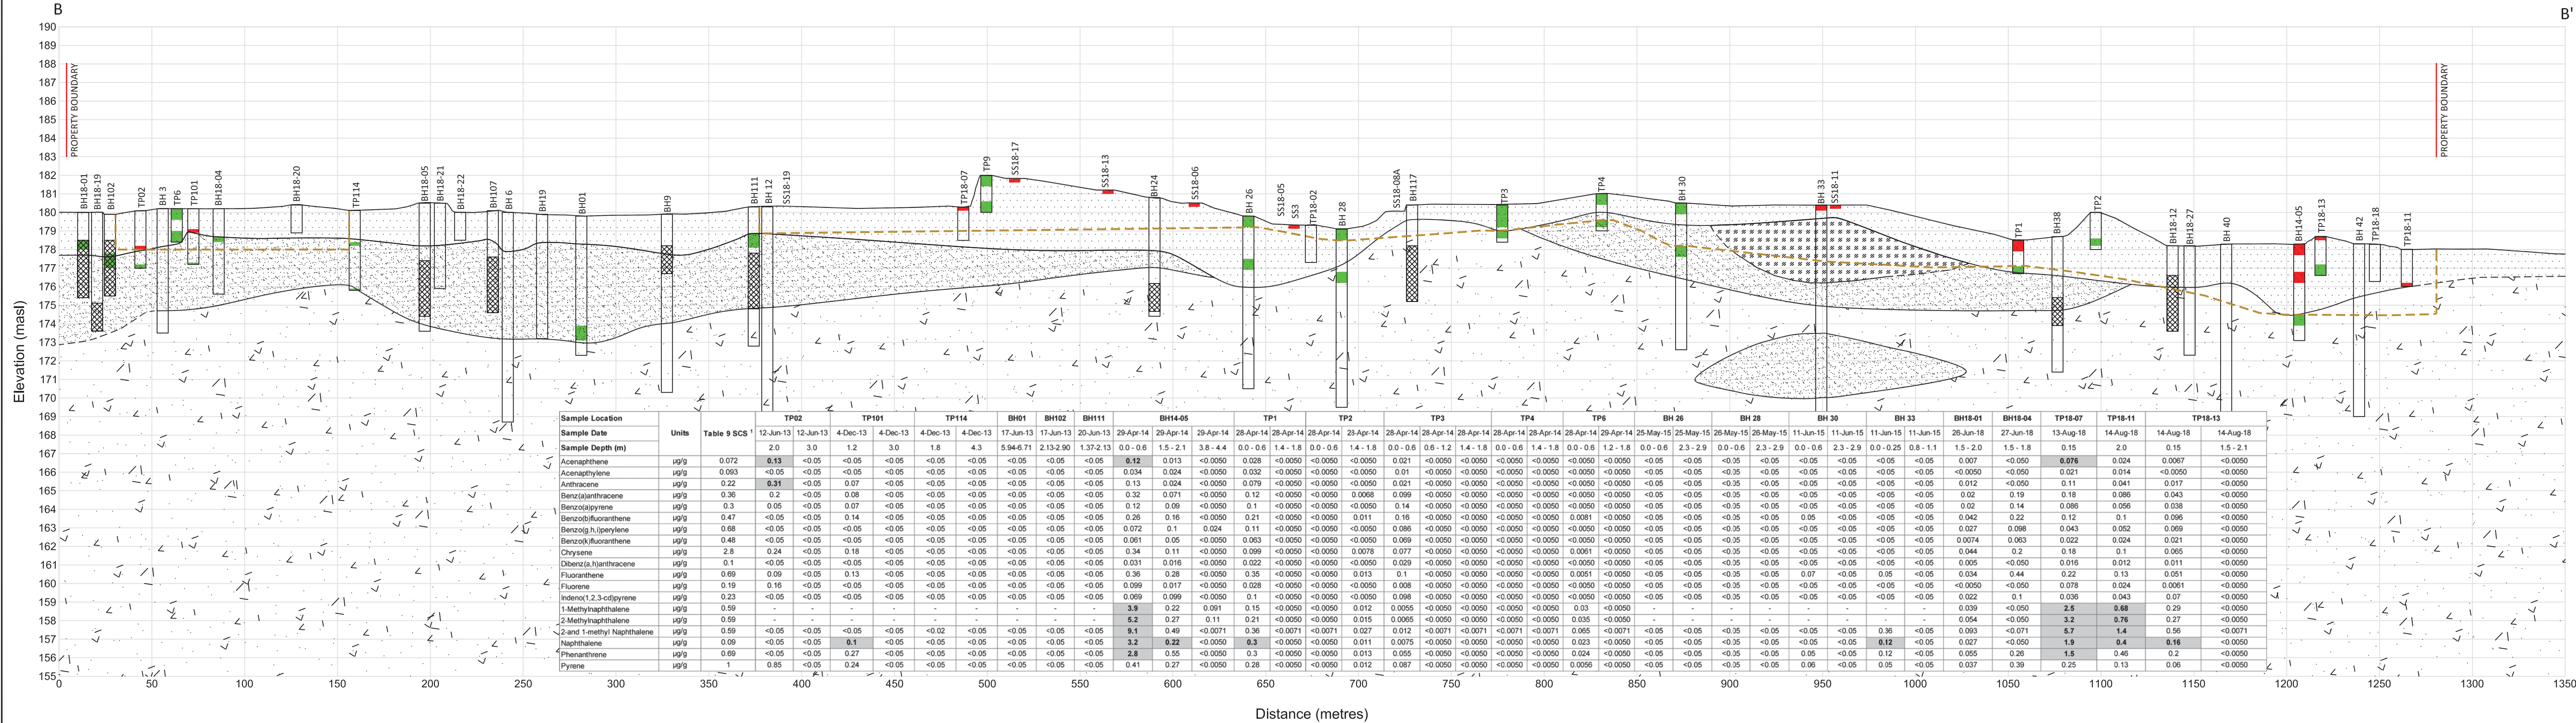

LEGEND







- Extent of Impact
- Fill - organic topsoil, silty sand, gravel, sand cobbles, boulders, brick, wood/peat
- Till - silty sand, sandy silt, clay, sand
- Sand and Gravel
- Peat
- Sand
- Well Casing
- Parameters Tested Meet Table 9 Standard
- Parameters Tested Exceed Table 9 Standard
- Well Screen

NOTE: SS AND MOUND SAMPLES WITH NO RESULTS SHOWN WERE NOT ANALYZED FOR THE PARAMETER(S) REPORTED.

Table 9 SCS

| | |
|---------------------------|-------|
| Acenaphthene | 0.072 |
| Acenaphthylene | 0.093 |
| Anthracene | 0.22 |
| Benzo(a)anthracene | 0.36 |
| Benzo(a)pyrene | 0.3 |
| Benzo(b)fluoranthene | 0.47 |
| Benzo(g,h,i)perylene | 0.68 |
| Benzo(k)fluoranthene | 0.48 |
| Chrysene | 2.8 |
| Dibenz(a,h)anthracene | 0.1 |
| Fluoranthene | 0.56 |
| Fluorene | 0.12 |
| Indeno(1,2,3-cd)pyrene | 0.23 |
| 1-Methylnaphthalene | 0.59 |
| 2-Methylnaphthalene | 0.59 |
| 2 and 1-Methylnaphthalene | 0.59 |
| Naphthalene | 0.09 |
| Phenanthrene | 0.69 |
| Pyrene | 1 |

Table 9 - GENERIC SITE CONDITION STANDARDS FOR SHALLOW SOILS IN A NON-POTABLE GROUNDWATER CONDITION (MOE, 2011).

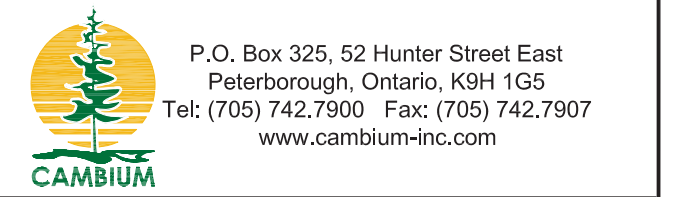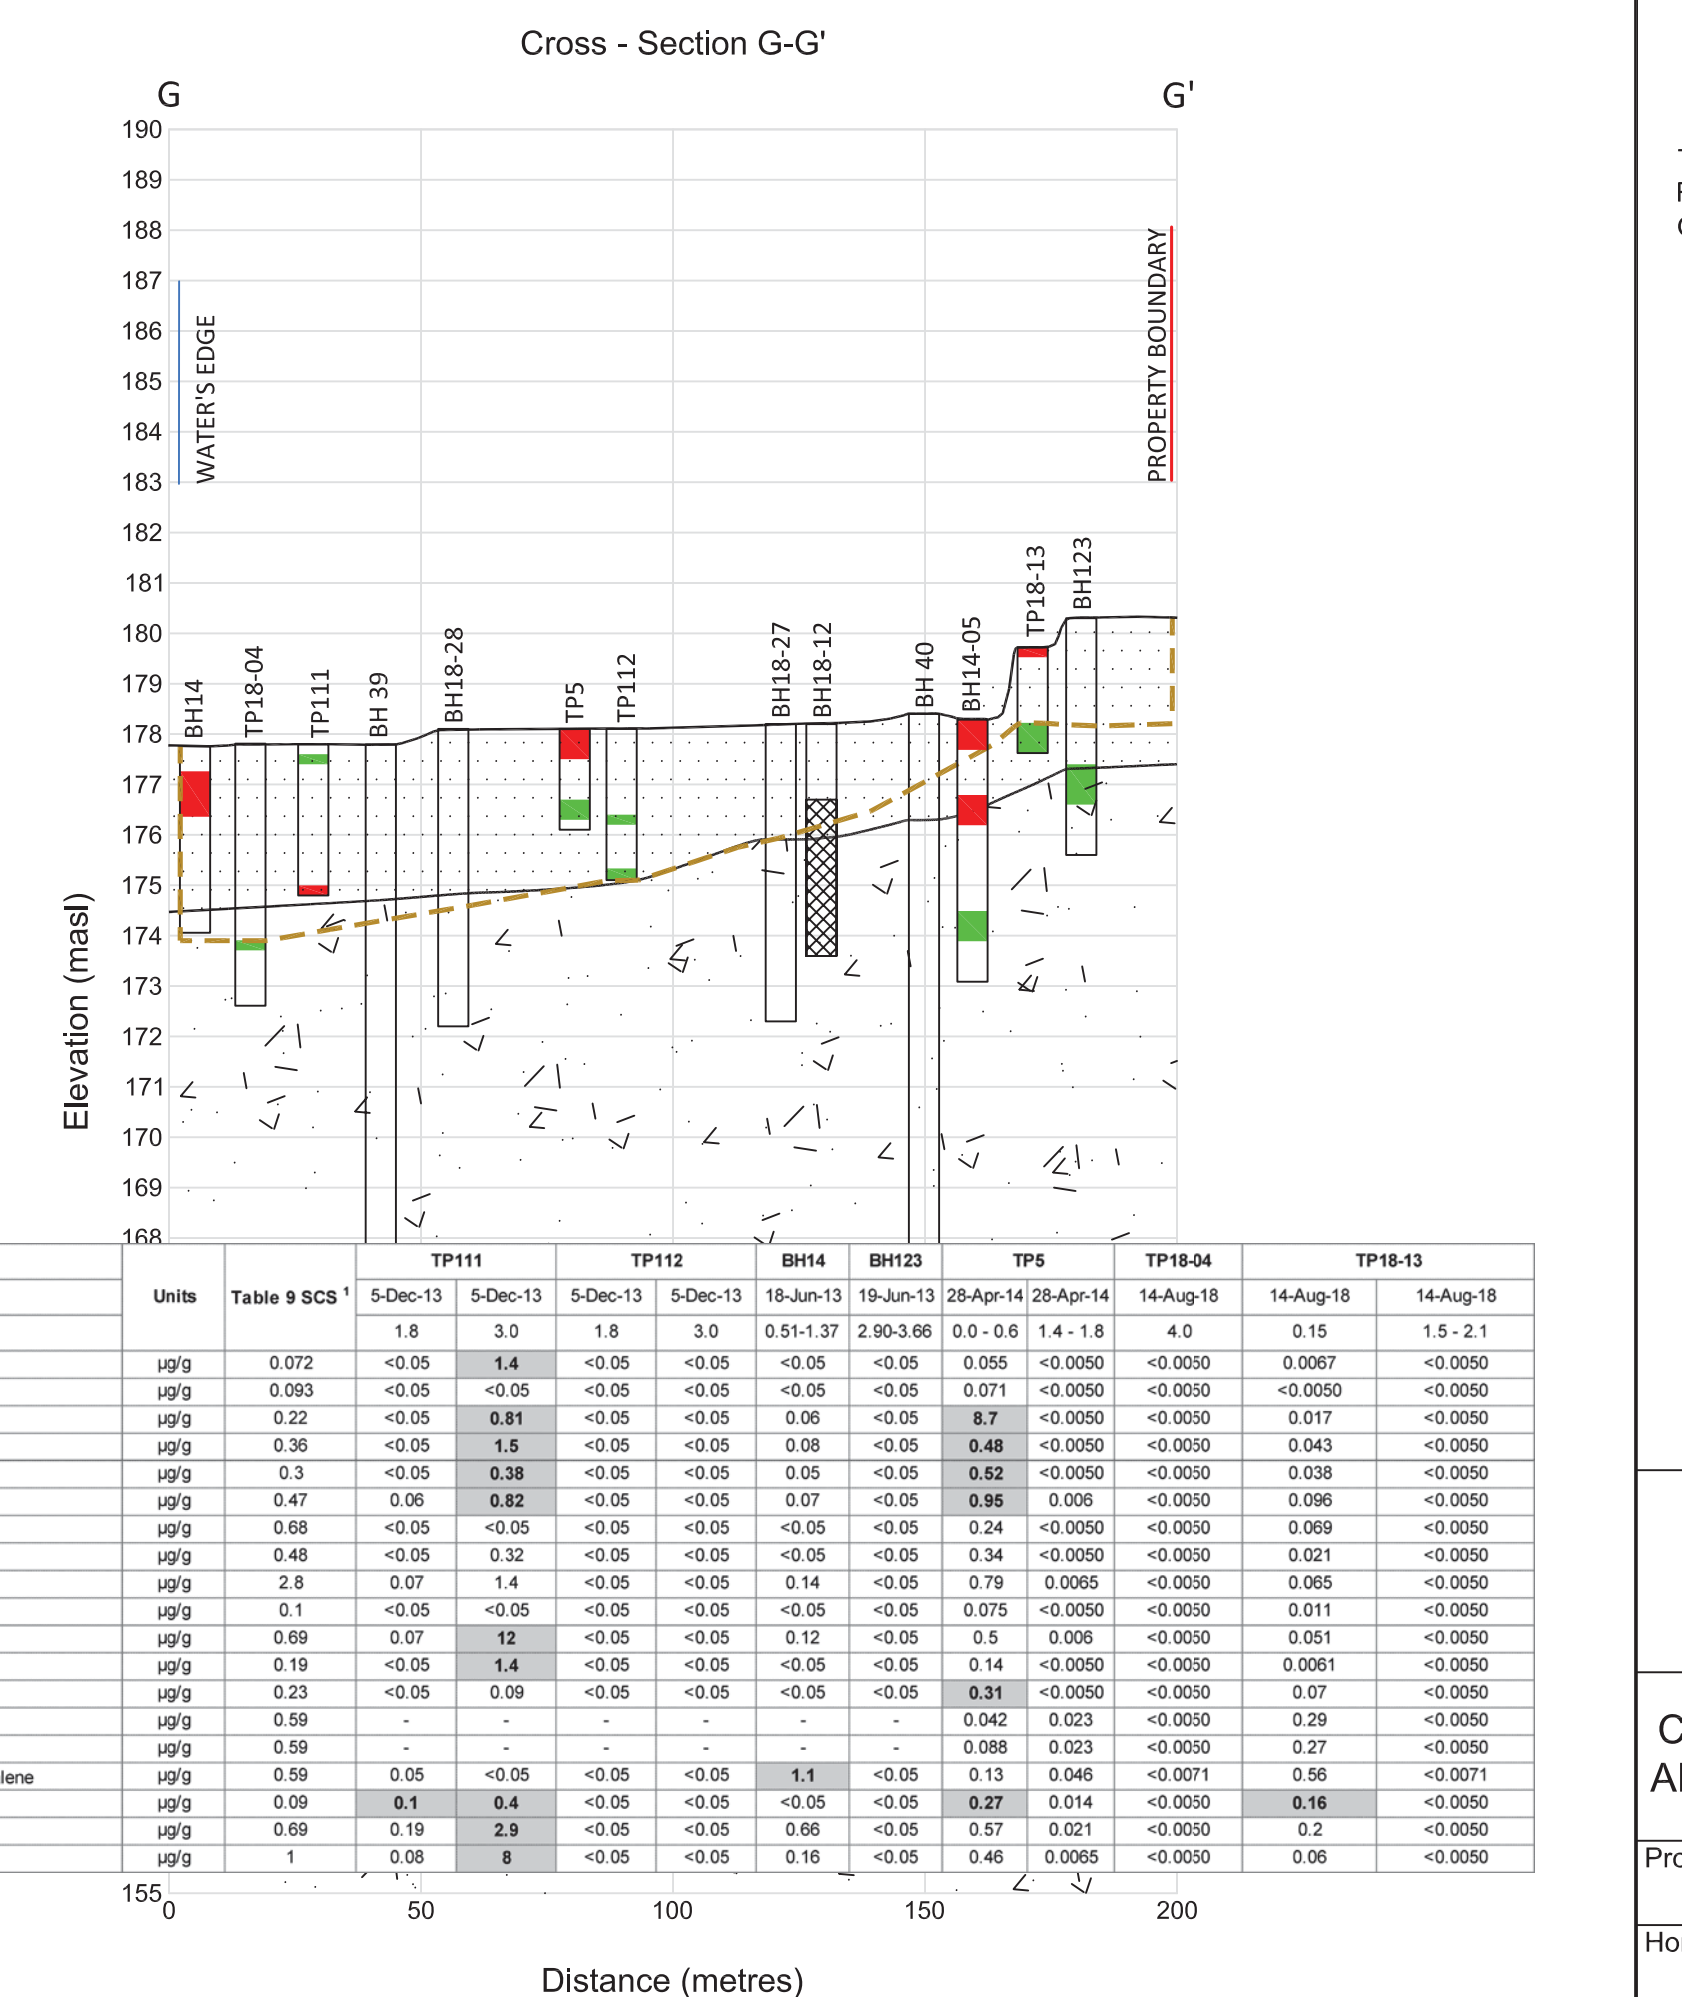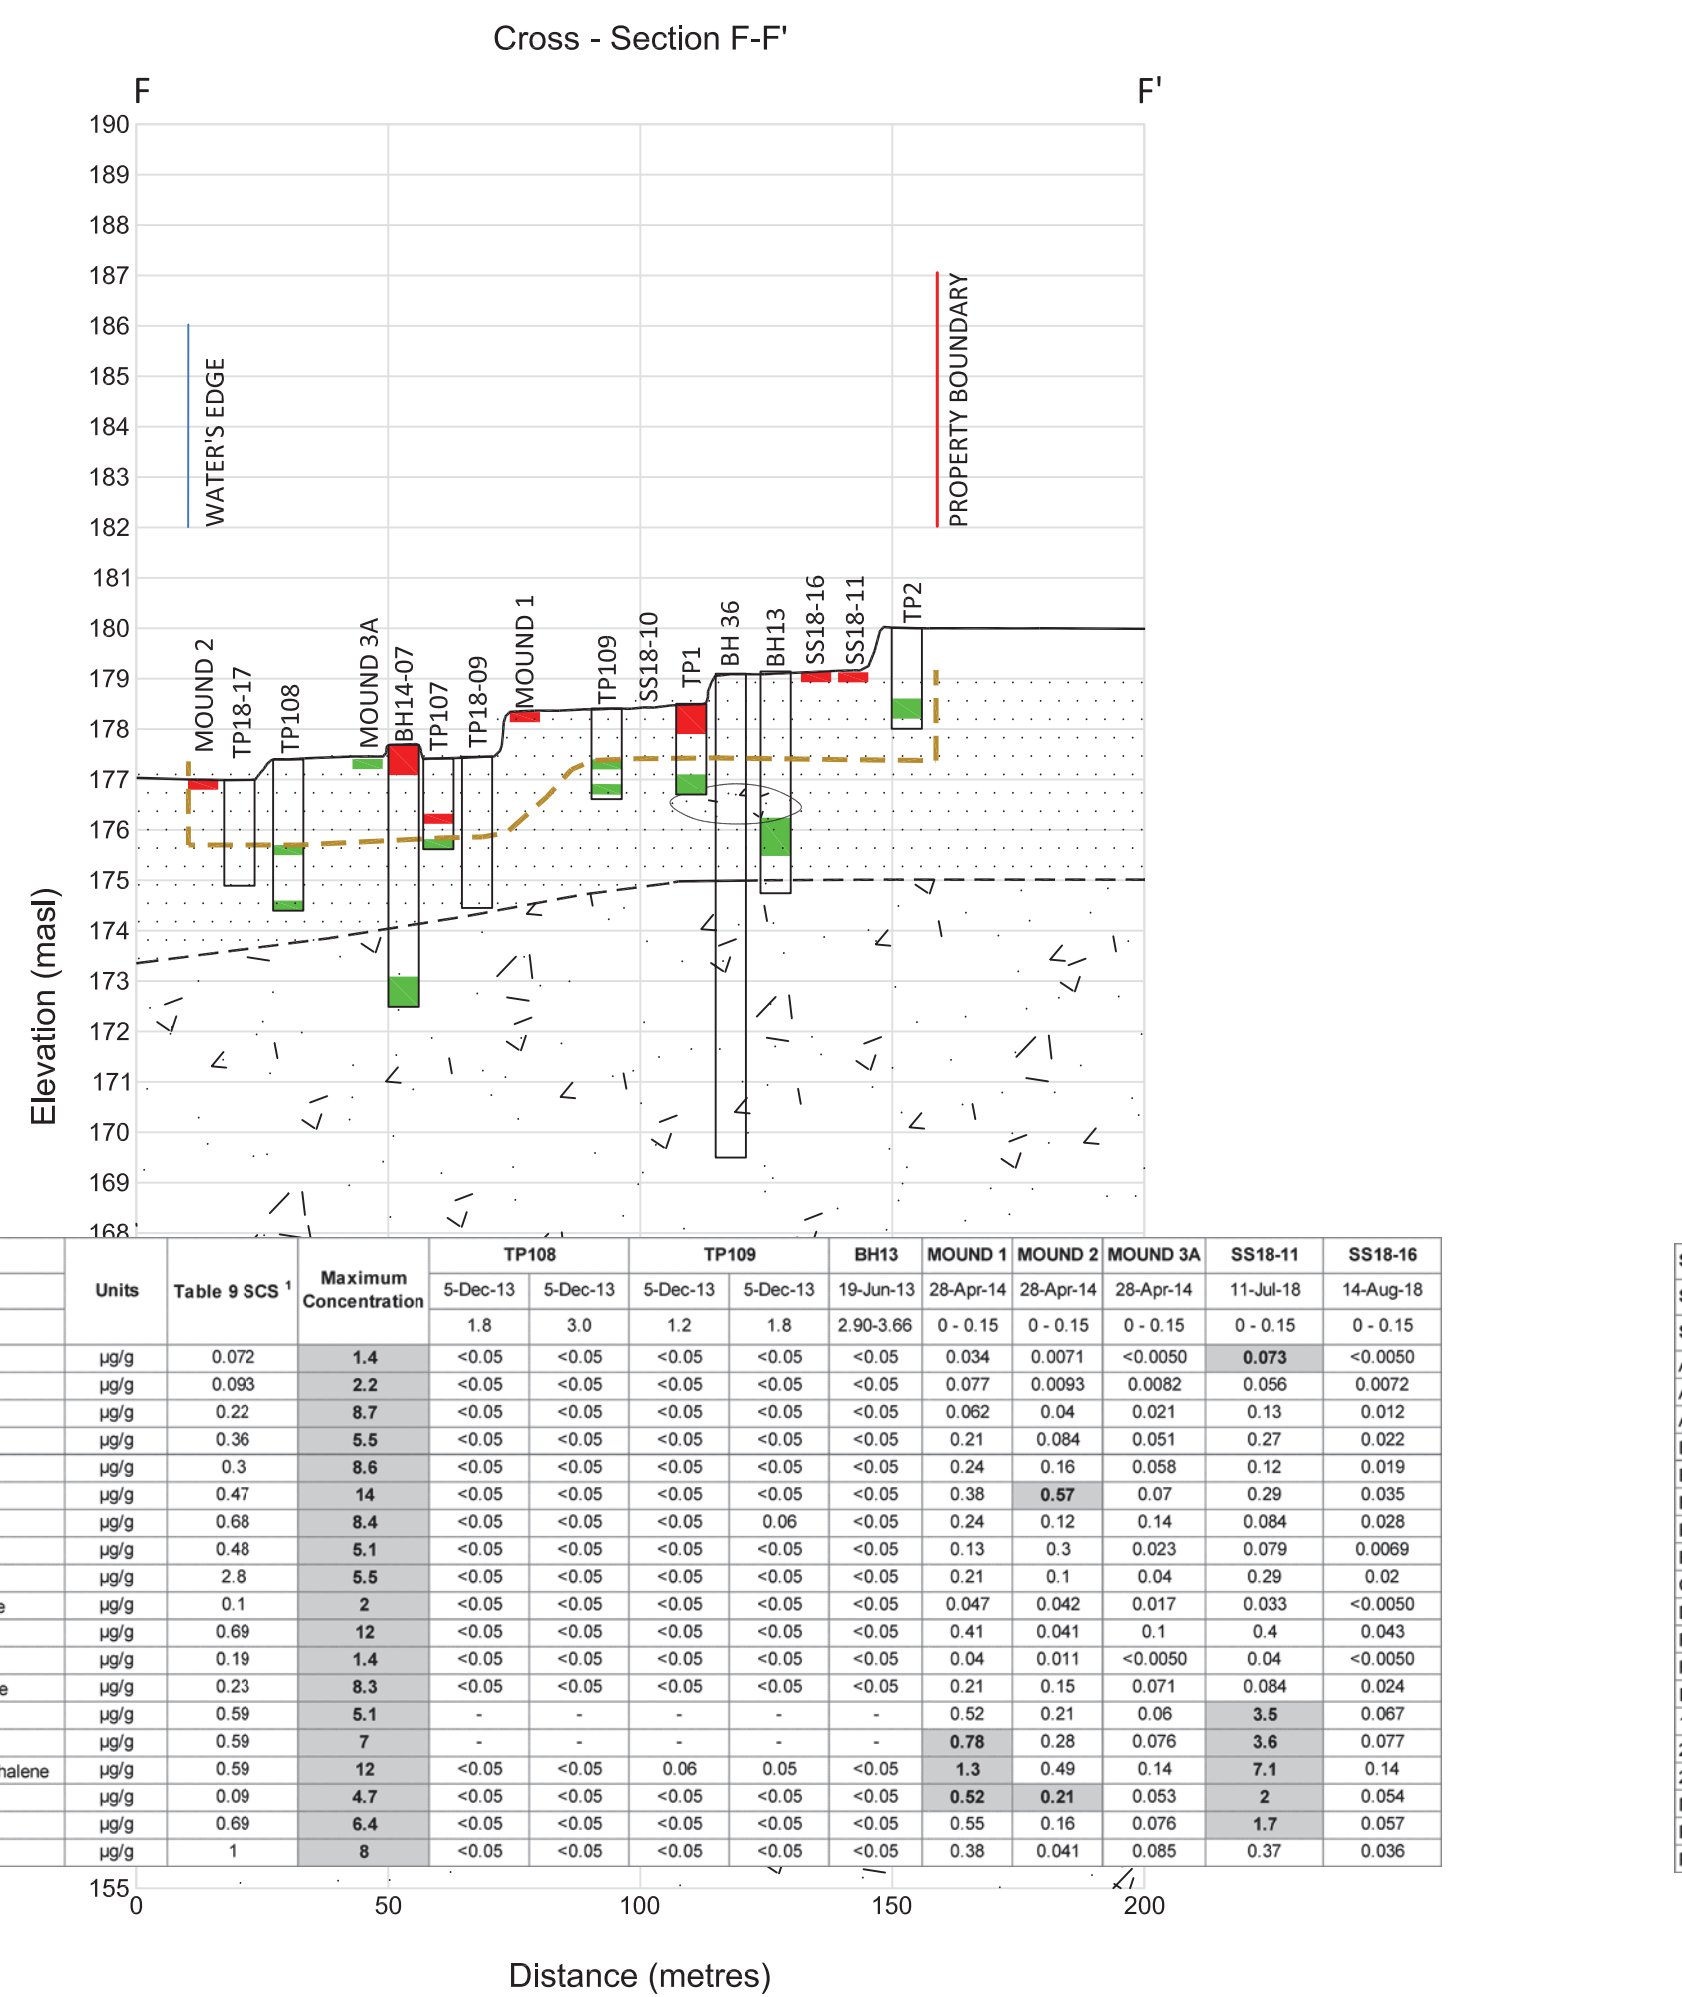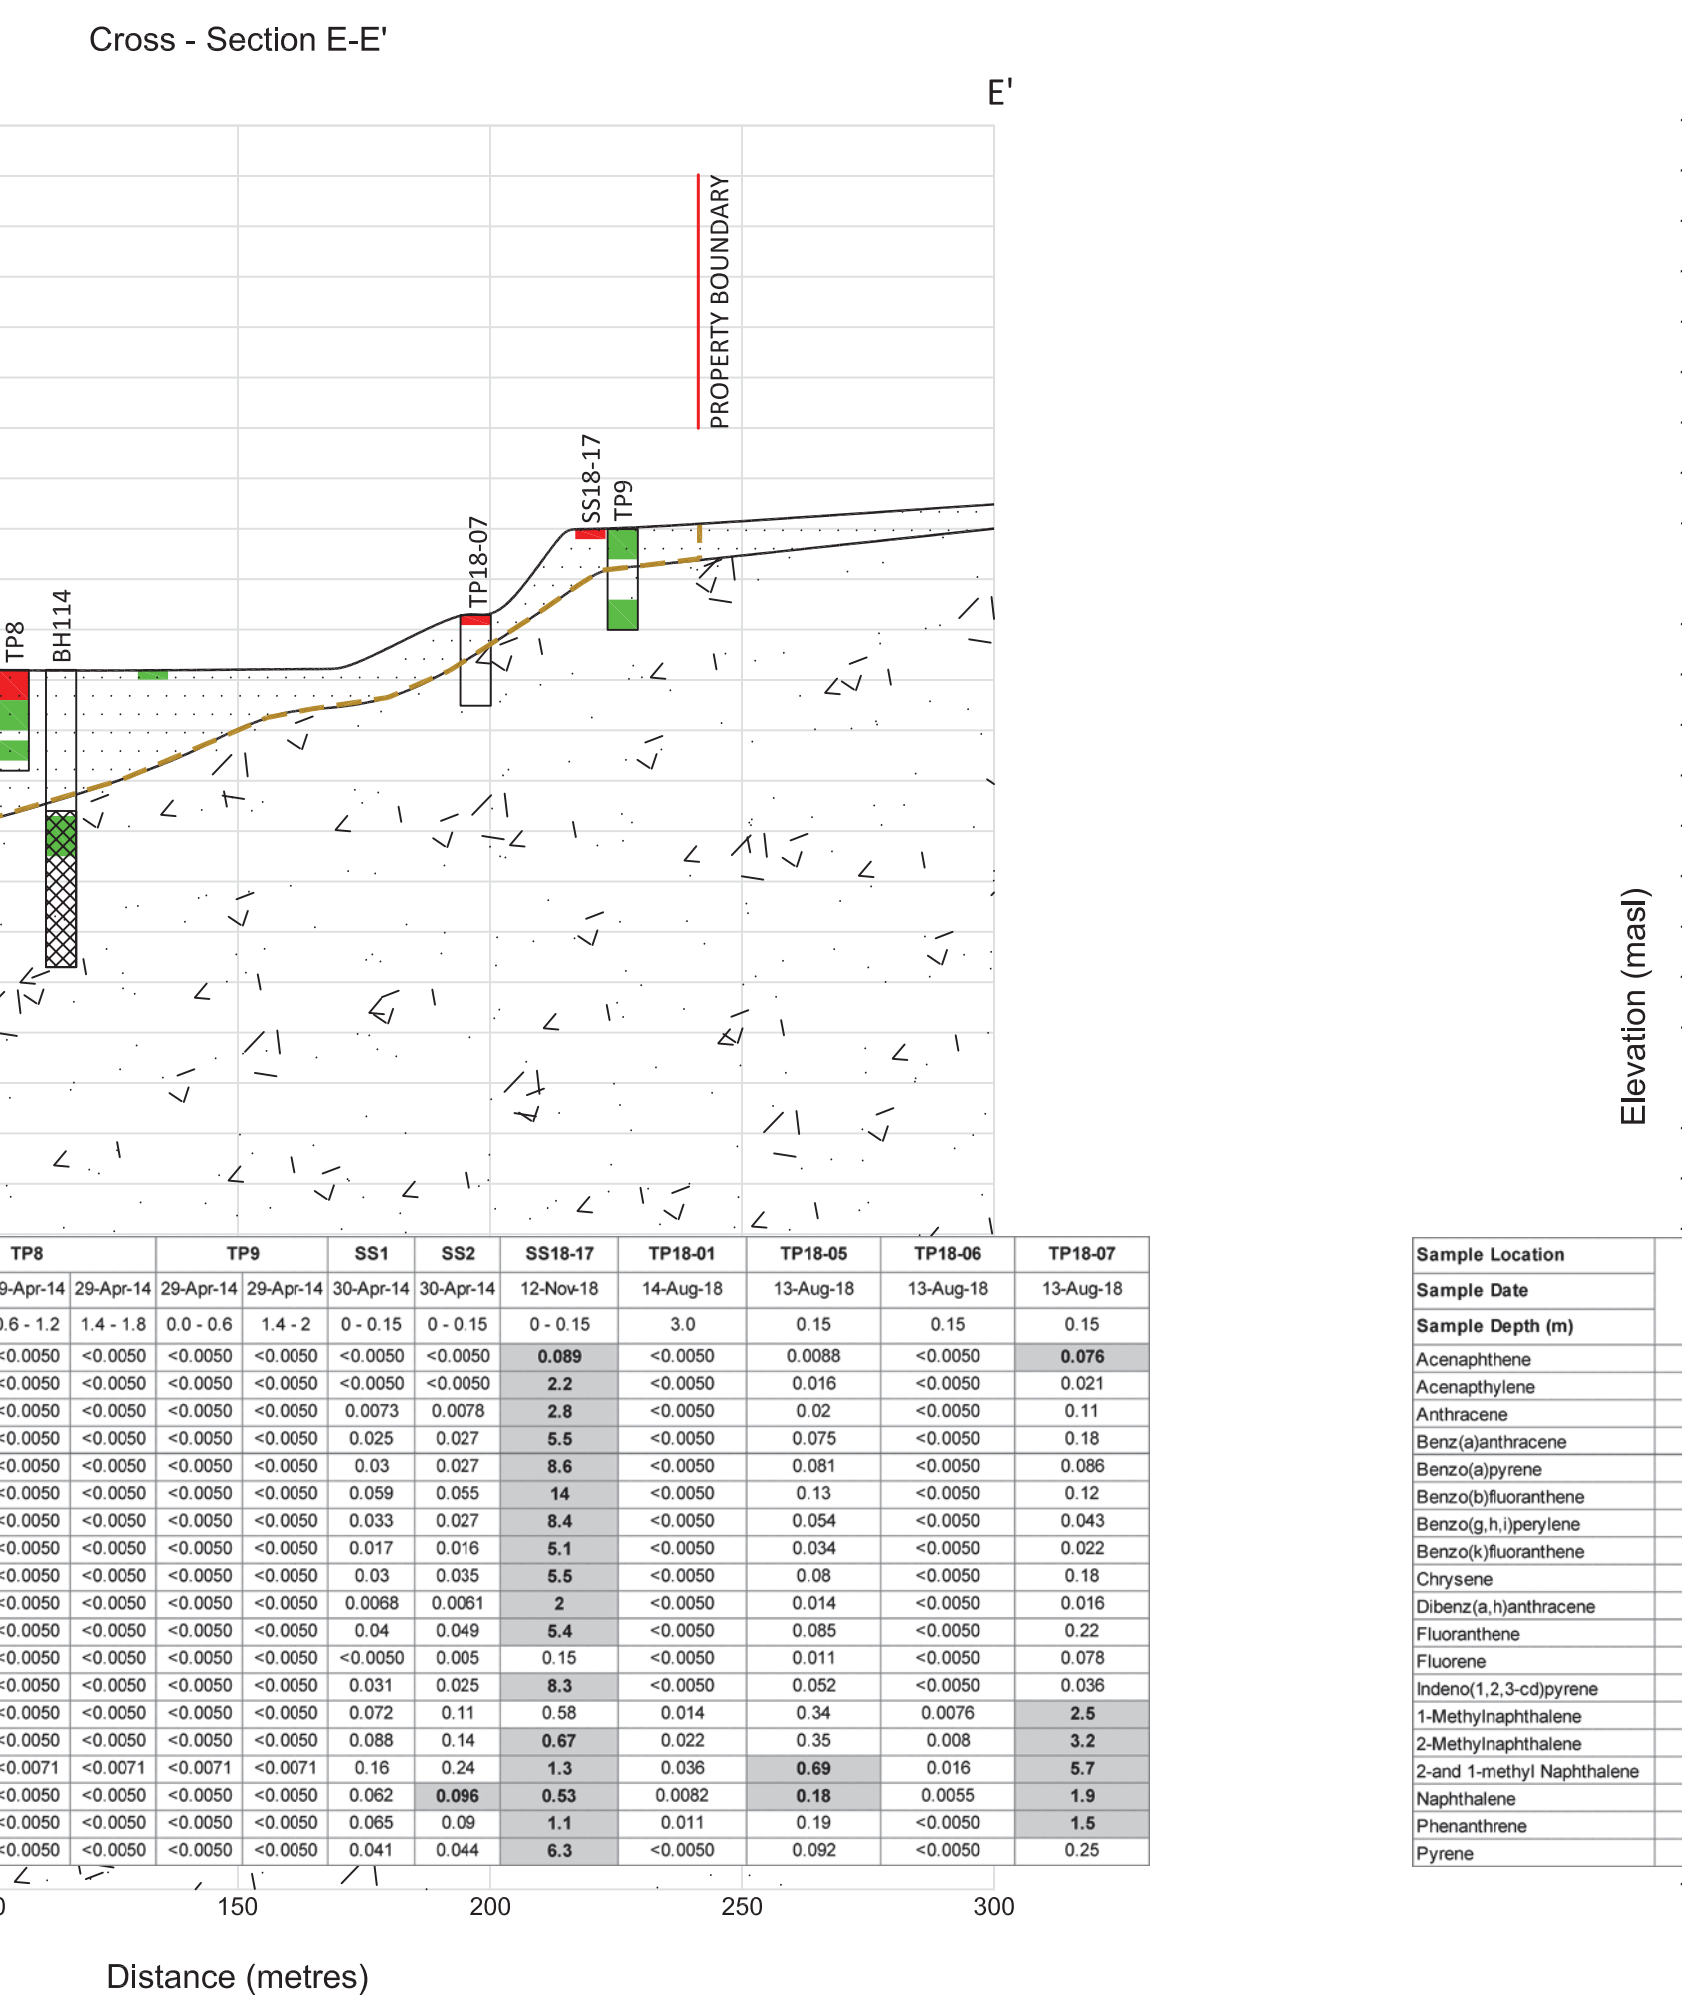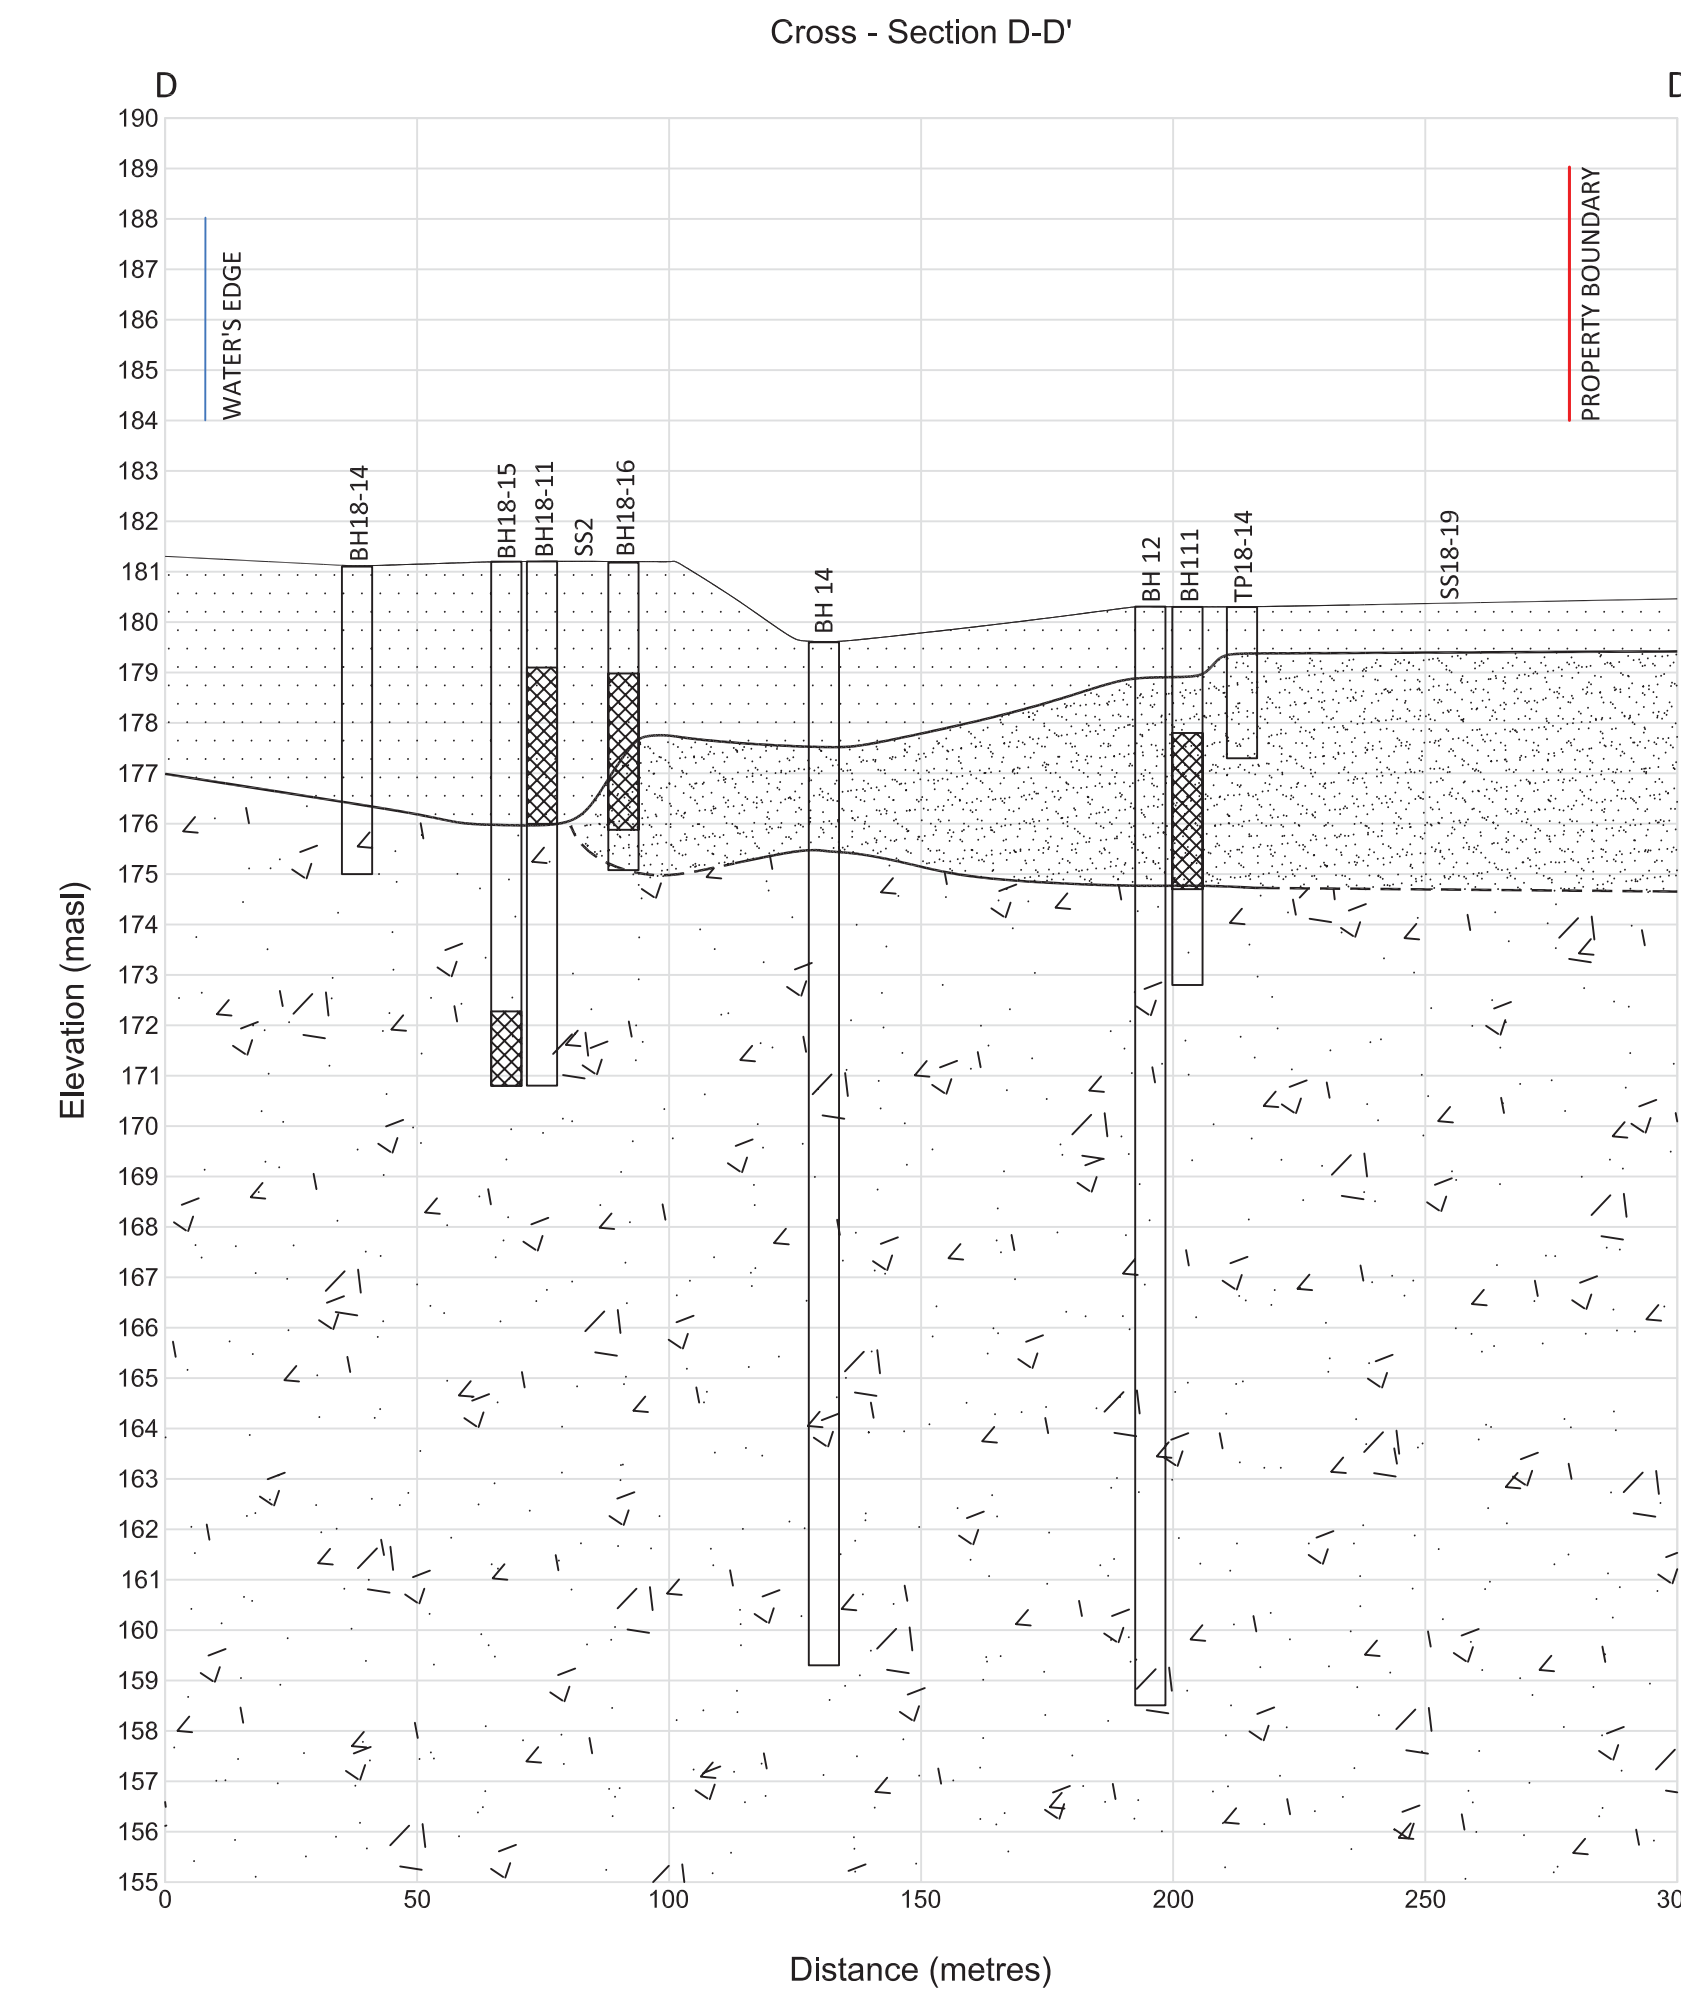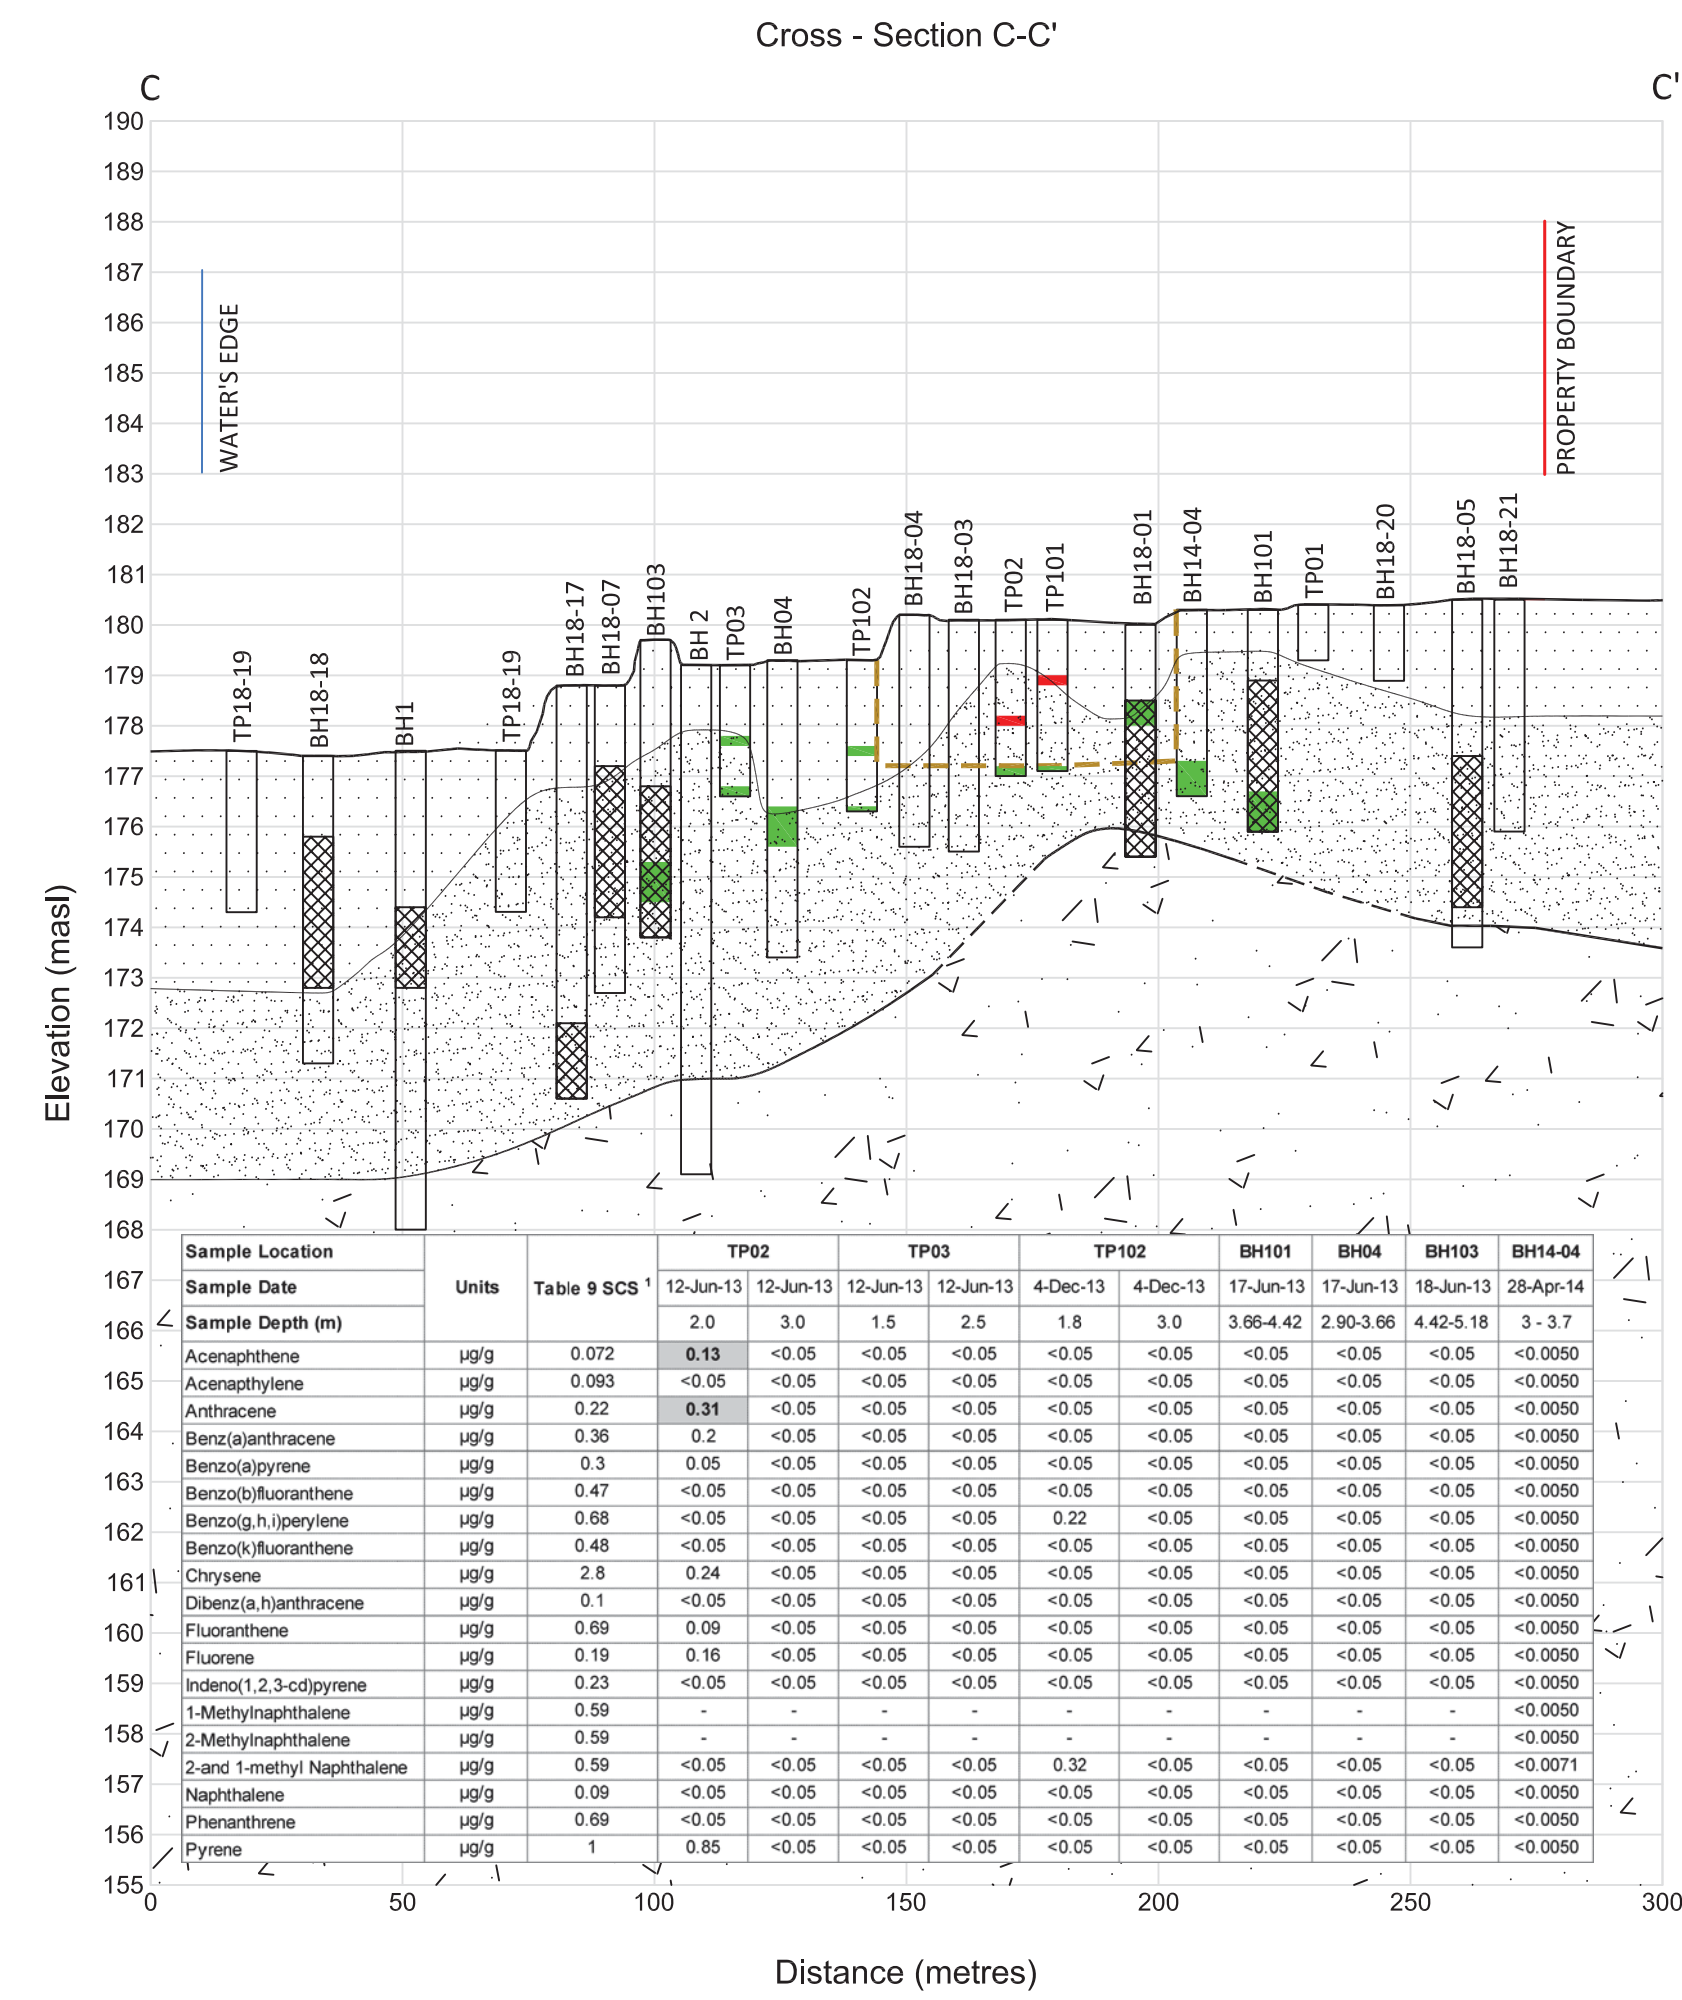

P.O. Box 325, 52 Hunter Street East
Peterborough, Ontario, K9H 1G5
Tel: (705) 742-7900 Fax: (705) 742-7907
www.camium-inc.com

M I D L A N D B A Y O F G E O R G I A N B A Y



- LEGEND**
- WATER'S EDGE (Feb. 17, 2015)
 - - - ORIGINAL WATER'S EDGE (APPROXIMATE)
 - PROPERTY LINE
 - FORMER RAIL LINE
 - UNDERGROUND STORAGE TANK
 - AST

- PETO MacCALLUM LTD.**
- Monitoring Well
 - Borehole
 - Sample (Crushed Rock for Chemical Testing)

- PINCHIN LTD.**
- Monitoring Well
 - Borehole
 - Test Pit

- STANTEC**
- Borehole
 - Test Pit
 - Surficial Soil Sample



- CAMBIMUM**
- Monitoring Well
 - Borehole
 - Test Pit
 - Surficial Soil Sample
 - Mound

- Parameters Tested Meet Table 9 SCS
- Parameters Tested Exceed Table 9 SCS
- Extent of Impact

- BUILDING FOOTPRINTS**
- Recent
 - From 1917 and 1948 Fire Insurance Plans

| Table 9 SCS | |
|-------------|-------|
| Antimony | 1.3 |
| Arsenic | 18 |
| Barium | 220 |
| Cadmium | 1.2 |
| Cobalt | 22 |
| Copper | 92 |
| Cyanide | 0.051 |
| Lead | 120 |
| Mercury | 0.27 |
| Molybdenum | 2 |
| Nickel | 82 |
| Selenium | 1.5 |
| Silver | 0.5 |
| Zinc | 290 |

Table 9 - GENERIC SITE CONDITION STANDARDS FOR SHALLOW SOILS IN A NON-POTABLE GROUNDWATER CONDITION (MOE, 2011).

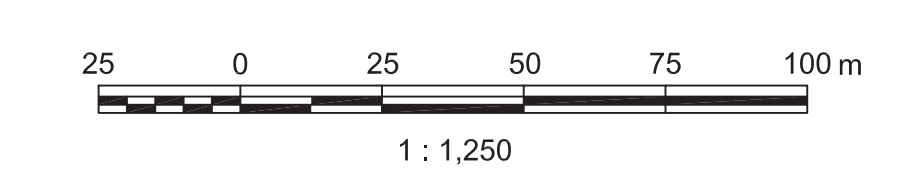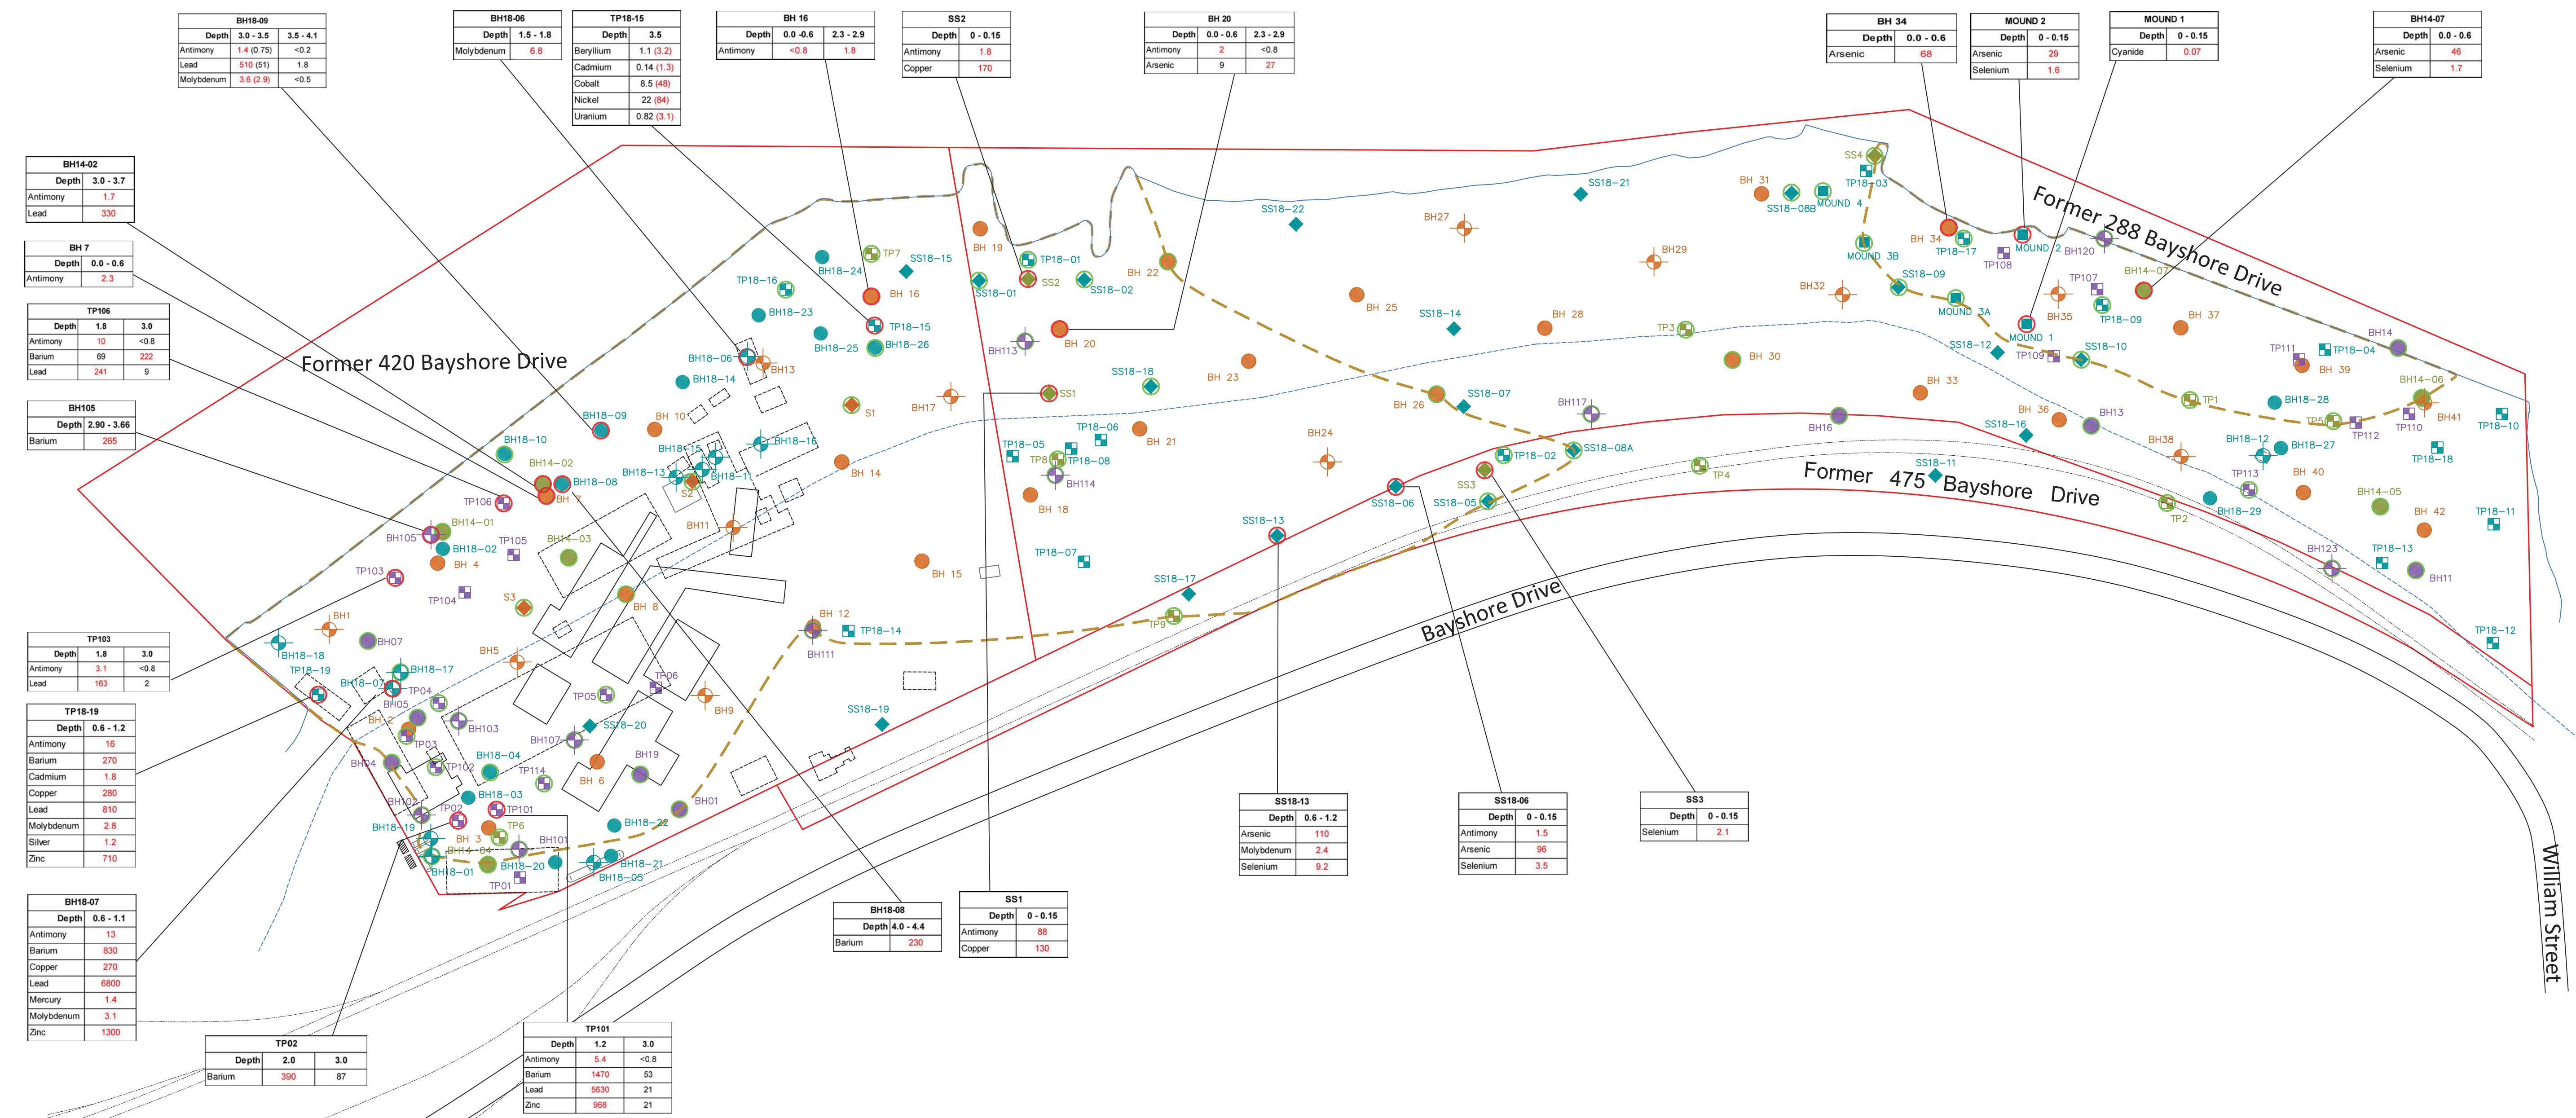

P.O. Box 325, 52 Hunter Street East
Peterborough, Ontario, K9H 1G5
Tel: (705) 742.7900 Fax: (705) 742.7907
www.cambium-inc.com

SOIL RESULTS - METALS

| | | | |
|-------------------|----------|-----------------|------------|
| Project No.: | 6820-001 | Date: | March 2019 |
| Horizontal Scale: | 1:1,250 | Vertical Scale: | N/A |
| Drawn By: | TLC | Checked By: | NJY |
| Figure: | 15a | | |

LEGEND

- Extent of impact
- Fill - organic topsoil, silty sand, gravel, sand cobbles, boulders, brick, wood/peat
- Till - silty sand, sandy silt, clay, sand
- Sand and Gravel
- Peat
- Sand
- Well Casing
- Parameters Tested Meet Table 9 Standard
- Parameters Tested Exceed Table 9 Standard
- Well Screen


NOTE:
SS AND MOUND SAMPLES WITH NO RESULTS SHOWN WERE NOT ANALYZED FOR THE PARAMETER(S) REPORTED.

Table 9 SCS


| | |
|------------|-------|
| Antimony | 1.3 |
| Arsenic | 18 |
| Barium | 220 |
| Cadmium | 1.2 |
| Cobalt | 22 |
| Copper | 92 |
| Cyanide | 0.051 |
| Lead | 120 |
| Mercury | 0.27 |
| Molybdenum | 2 |
| Nickel | 82 |
| Selenium | 1.5 |
| Silver | 0.5 |
| Zinc | 290 |

Table 9 - GENERIC SITE CONDITION STANDARDS FOR SHALLOW SOILS IN A NON-POTABLE GROUNDWATER CONDITION (MOE, 2011).

Cross - Section A-A'

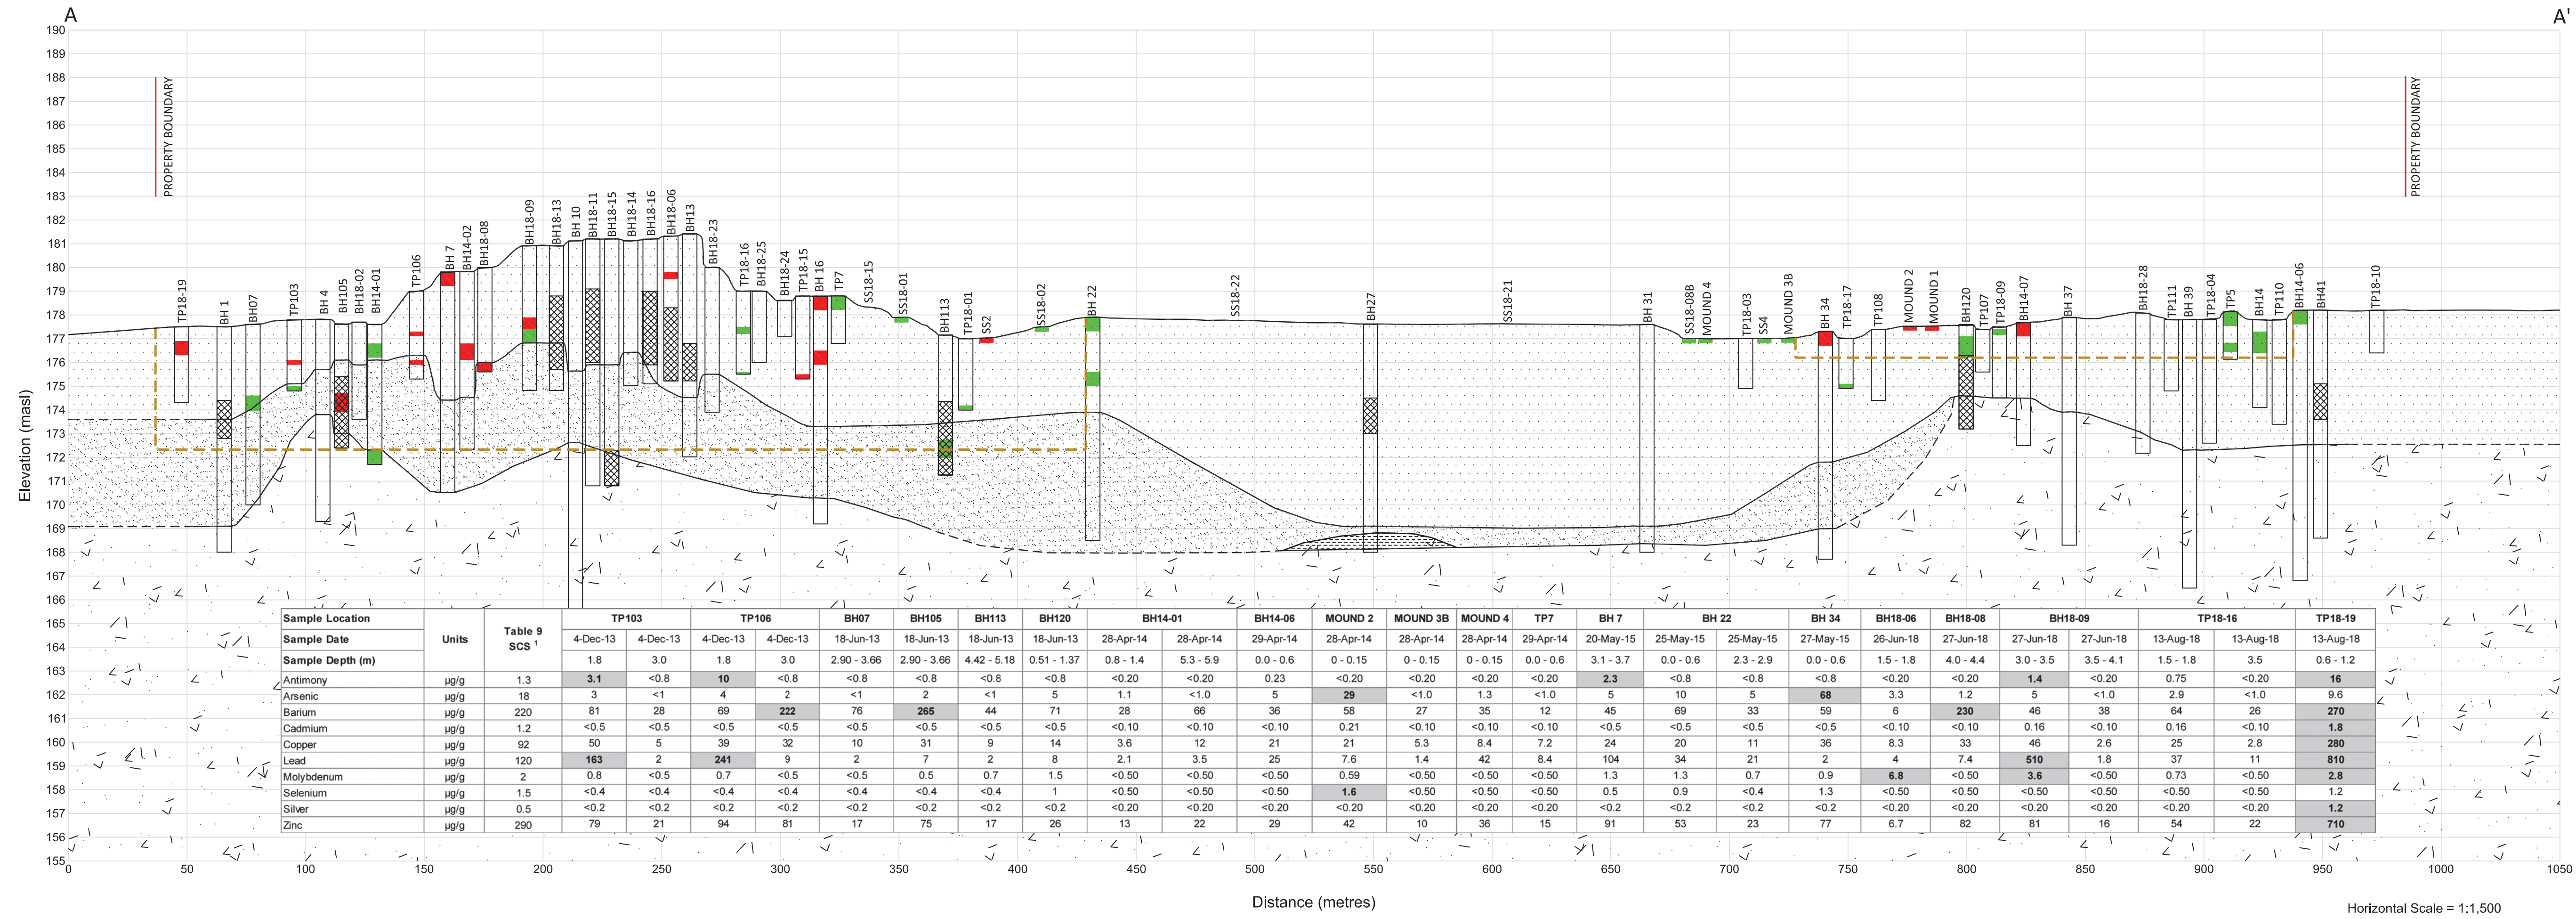

Cross - Section B-B'

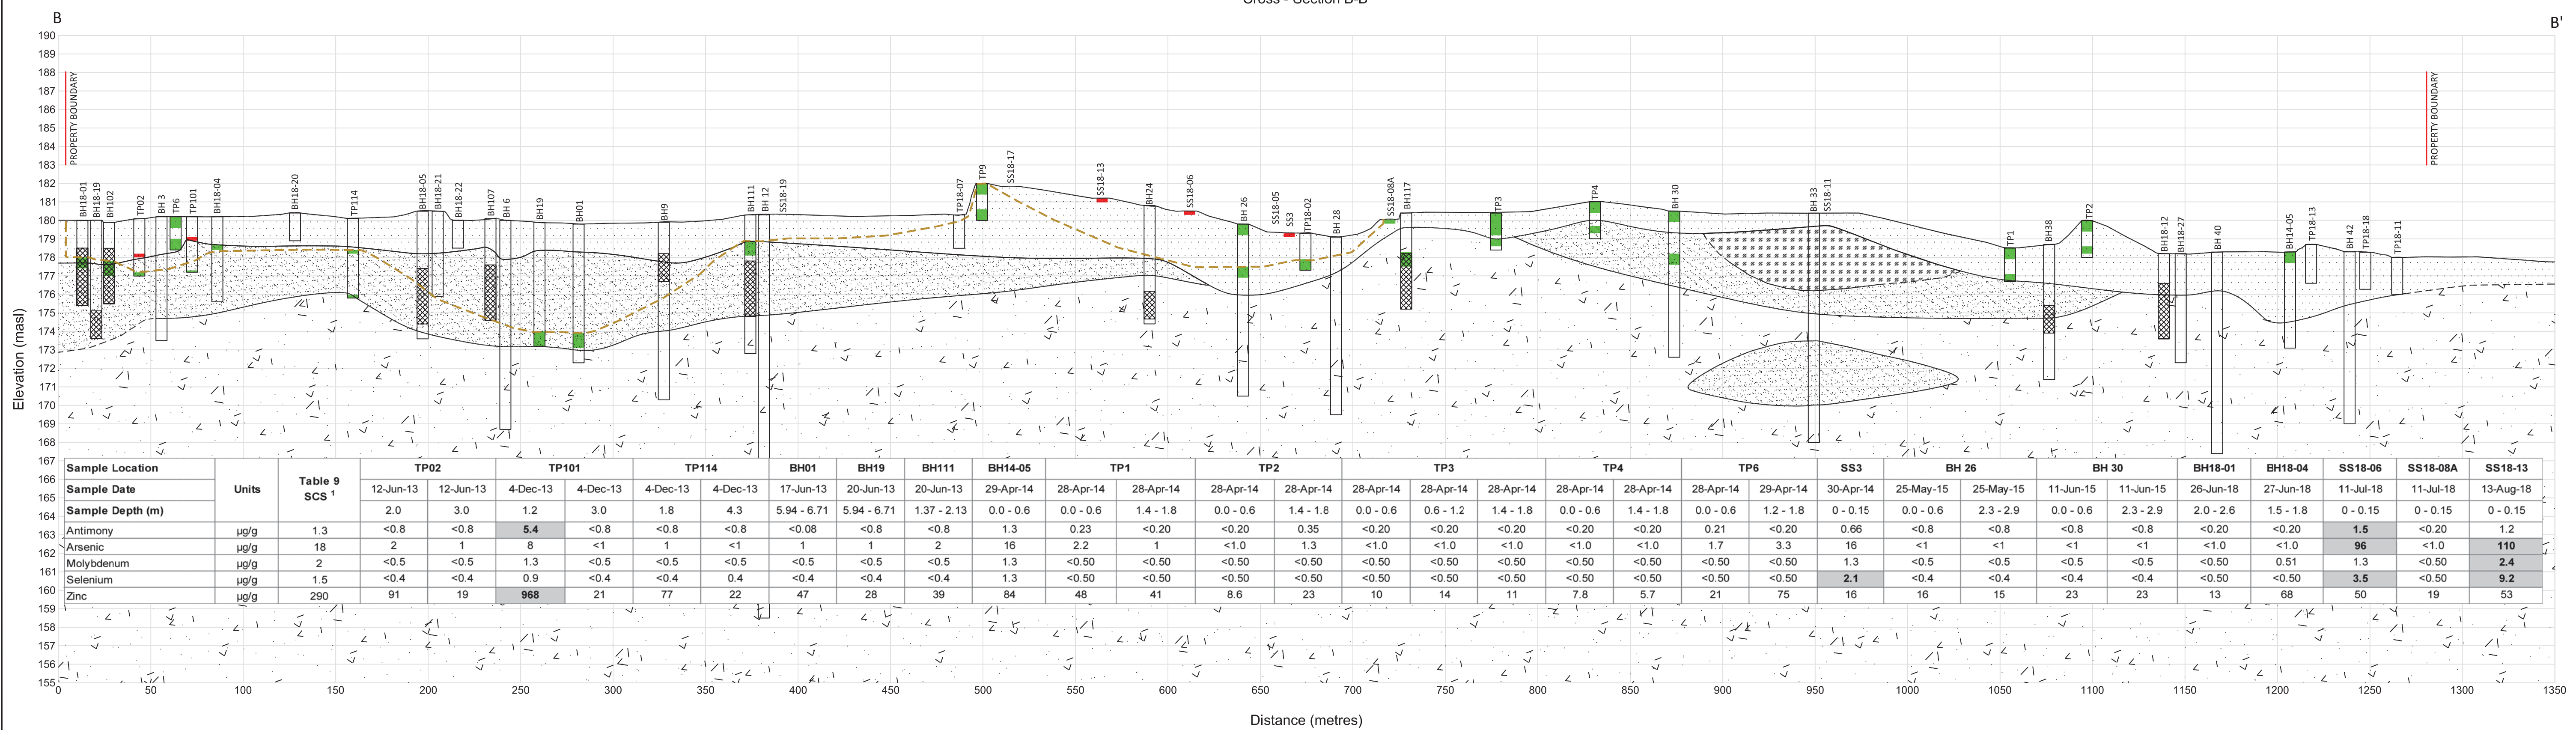

CROSS - SECTIONS A-A' AND B-B'
CROSS - GRADIENT METALS IN SOIL

LEGEND

- Extent of impact
- Fill - organic topsoil, silty sand, gravel, sand cobbles, boulders, brick, wood/peat
- Till - silty sand, sandy silt, clay, sand
- Sand and Gravel
- Peat
- Sand
- Well Casing
- Parameters Tested Meet Table 9 Standard
- Parameters Tested Exceed Table 9 Standard
- Well Screen


NOTE: SS AND MOUND SAMPLES WITH NO RESULTS SHOWN WERE NOT ANALYZED FOR THE PARAMETER(S) REPORTED.

Table 9 SCS

| | |
|------------|-------|
| Antimony | 1.3 |
| Arsenic | 18 |
| Barium | 220 |
| Cadmium | 1.2 |
| Cobalt | 22 |
| Copper | 92 |
| Cyanide | 0.051 |
| Lead | 120 |
| Mercury | 0.27 |
| Molybdenum | 2 |
| Nickel | 82 |
| Selenium | 1.5 |
| Silver | 0.5 |
| Zinc | 290 |


Table 9 - GENERIC SITE CONDITION STANDARDS FOR SHALLOW SOILS IN A NON-POTABLE GROUNDWATER CONDITION (MOE, 2011).

Cross - Section C-C'

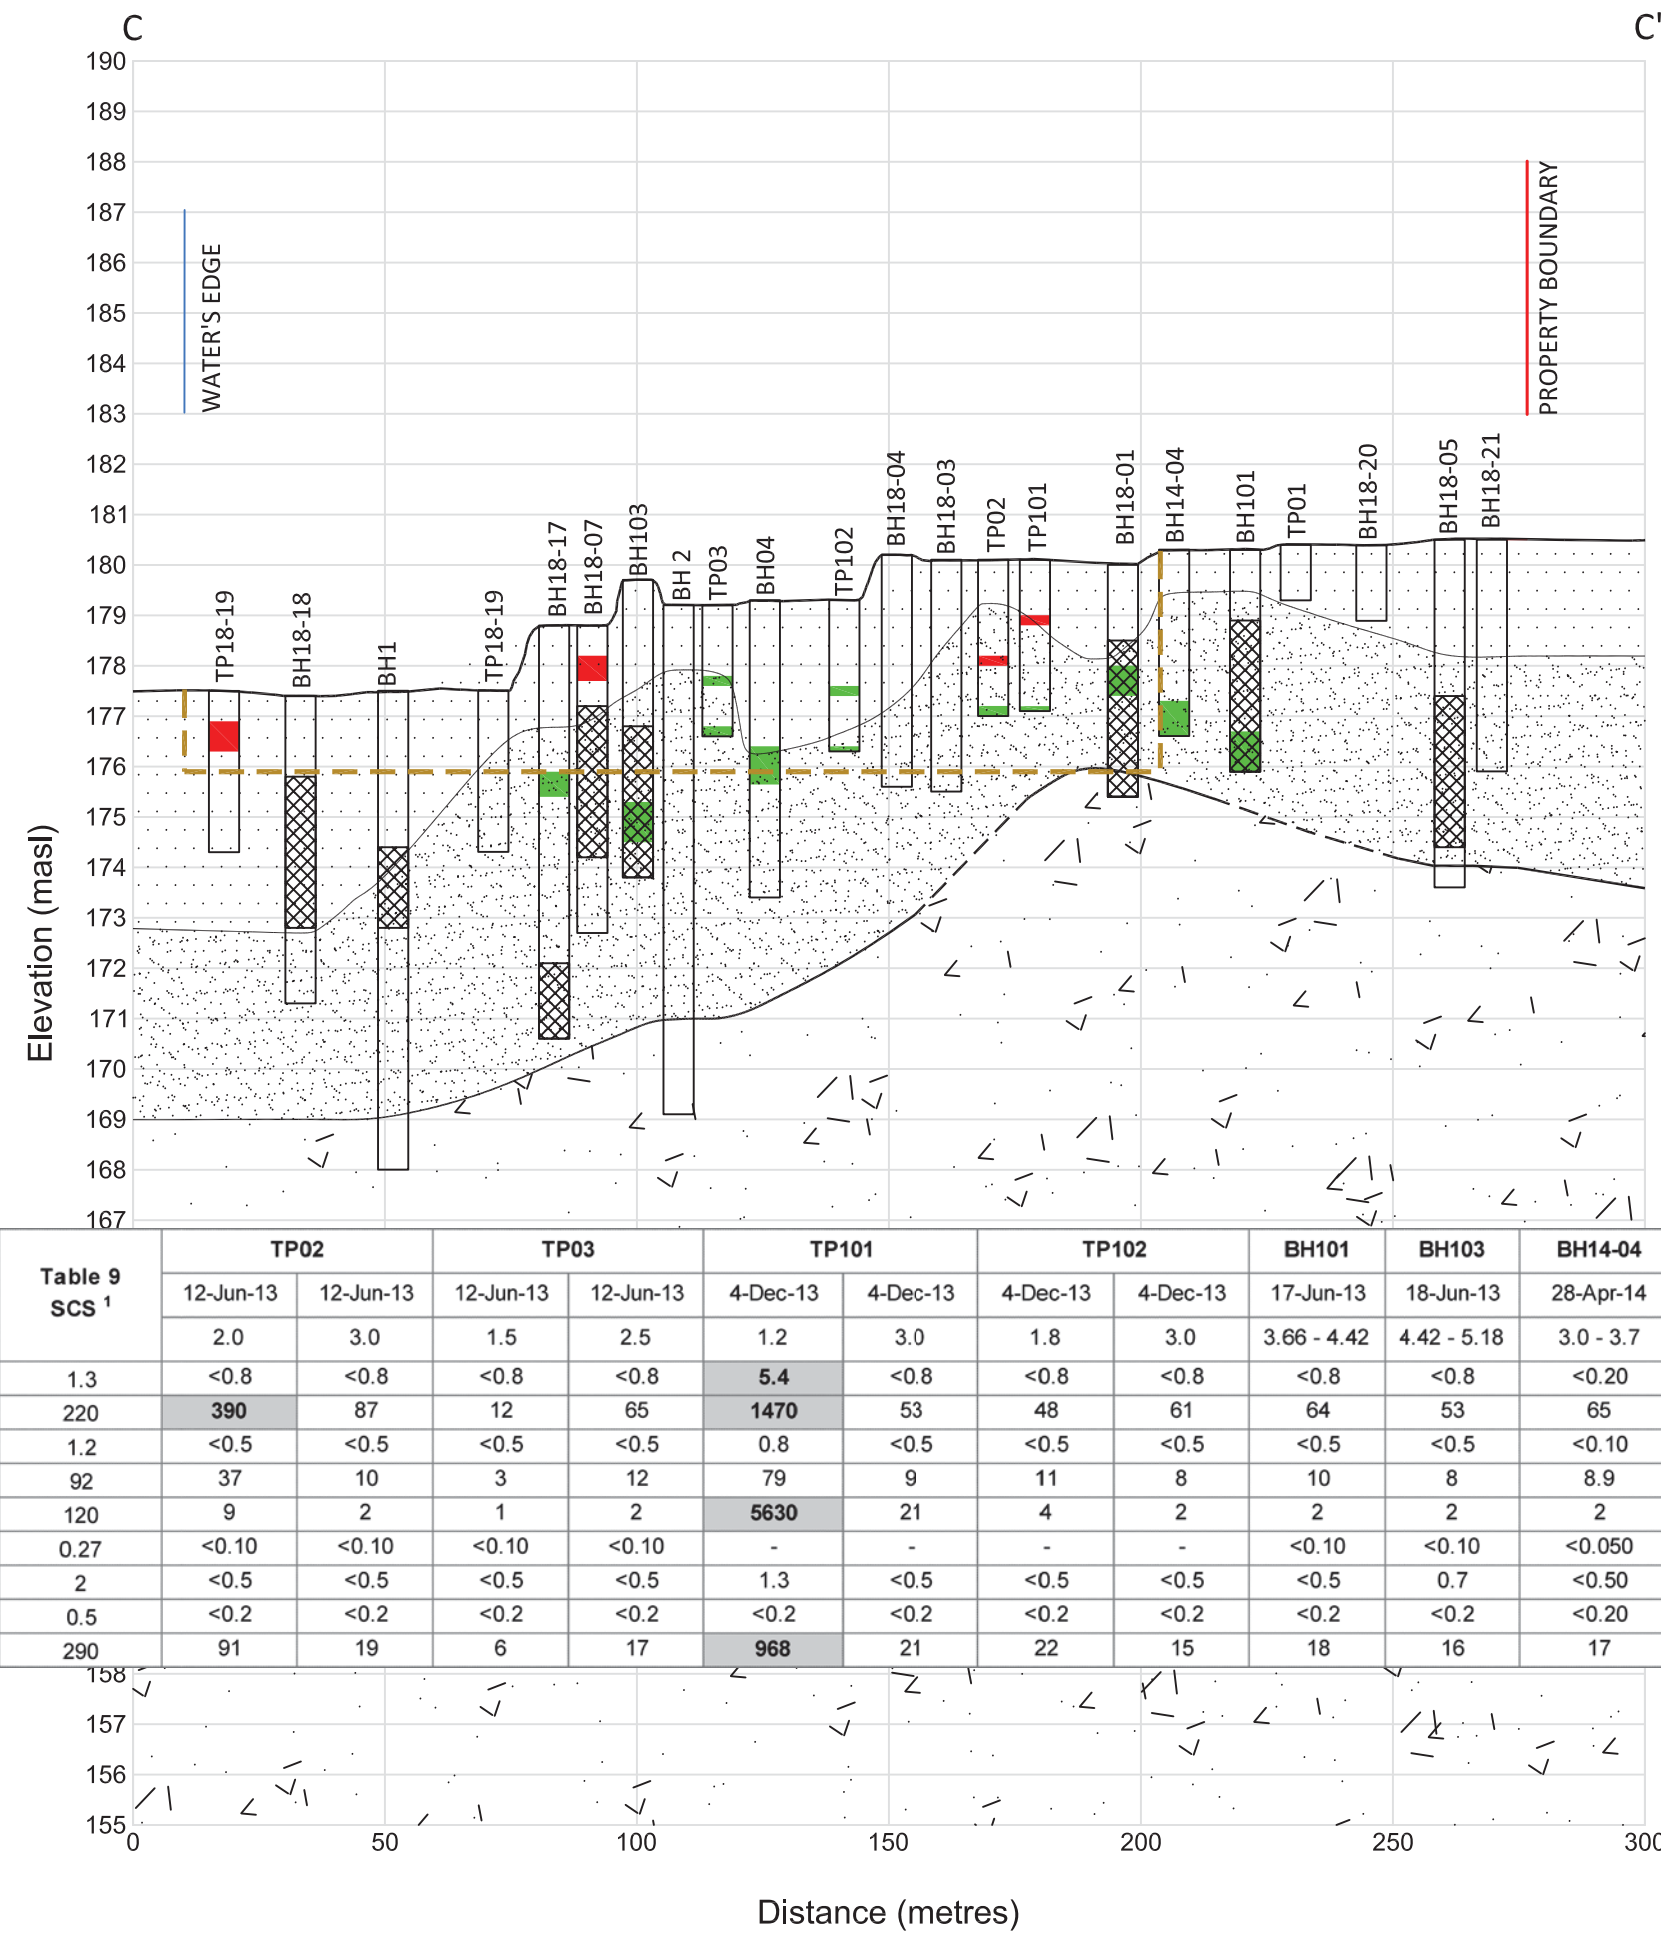


| Sample Location | Units | Table 9 SCS ¹ | TP02 | | TP03 | | TP101 | | TP102 | | BH101 | BH103 | BH14-04 | BH18-07 | BH18-17 | TP18-19 |
|------------------|-------|--------------------------|-----------|-----------|-----------|-----------|----------|----------|----------|----------|-------------|-------------|-----------|-----------|-----------|-----------|
| | | | 12-Jun-13 | 12-Jun-13 | 12-Jun-13 | 12-Jun-13 | 4-Dec-13 | 4-Dec-13 | 4-Dec-13 | 4-Dec-13 | 17-Jun-13 | 18-Jun-13 | 28-Apr-14 | 26-Jun-18 | 12-Nov-18 | 13-Aug-18 |
| Sample Date | | | 2.0 | 3.0 | 1.5 | 2.5 | 1.2 | 3.0 | 1.8 | 3.0 | 3.66 - 4.42 | 4.42 - 5.18 | 3.0 - 3.7 | 0.6 - 1.1 | 2.9 - 3.4 | 0.6 - 1.2 |
| Sample Depth (m) | | | 2.0 | 3.0 | 1.5 | 2.5 | 1.2 | 3.0 | 1.8 | 3.0 | 3.66 - 4.42 | 4.42 - 5.18 | 3.0 - 3.7 | 0.6 - 1.1 | 2.9 - 3.4 | 0.6 - 1.2 |
| Antimony | µg/g | 1.3 | <0.8 | <0.8 | <0.8 | <0.8 | 5.4 | <0.8 | <0.8 | <0.8 | <0.8 | <0.20 | 13 | <0.20 | 16 | |
| Barium | µg/g | 220 | 390 | 87 | 12 | 66 | 1470 | 53 | 48 | 61 | 64 | 53 | 65 | 830 | 120 | 270 |
| Cadmium | µg/g | 1.2 | <0.5 | <0.5 | <0.5 | 0.8 | <0.5 | <0.5 | <0.5 | <0.5 | <0.5 | <0.5 | <0.10 | 1.2 | <0.10 | 1.8 |
| Copper | µg/g | 92 | 37 | 10 | 3 | 12 | 79 | 9 | 11 | 8 | 10 | 8 | 8.9 | 270 | 10 | 280 |
| Lead | µg/g | 120 | 9 | 2 | 1 | 2 | 5630 | 21 | 4 | 2 | 2 | 2 | 2 | 6800 | 3 | 810 |
| Mercury | µg/g | 0.27 | <0.10 | <0.10 | <0.10 | <0.10 | - | - | - | <0.10 | <0.10 | <0.10 | <0.050 | 1.4 | <0.050 | - |
| Molybdenum | µg/g | 2 | <0.5 | <0.5 | <0.5 | <0.5 | 1.3 | <0.5 | <0.5 | <0.5 | <0.5 | 0.7 | <0.50 | 3.1 | <0.50 | 2.8 |
| Silver | µg/g | 0.5 | <0.2 | <0.2 | <0.2 | <0.2 | <0.2 | <0.2 | <0.2 | <0.2 | <0.2 | <0.2 | <0.20 | 0.37 | <0.20 | 1.2 |
| Zinc | µg/g | 290 | 91 | 19 | 6 | 17 | 968 | 21 | 22 | 15 | 18 | 16 | 17 | 1300 | 26 | 710 |

Cross - Section D-D'

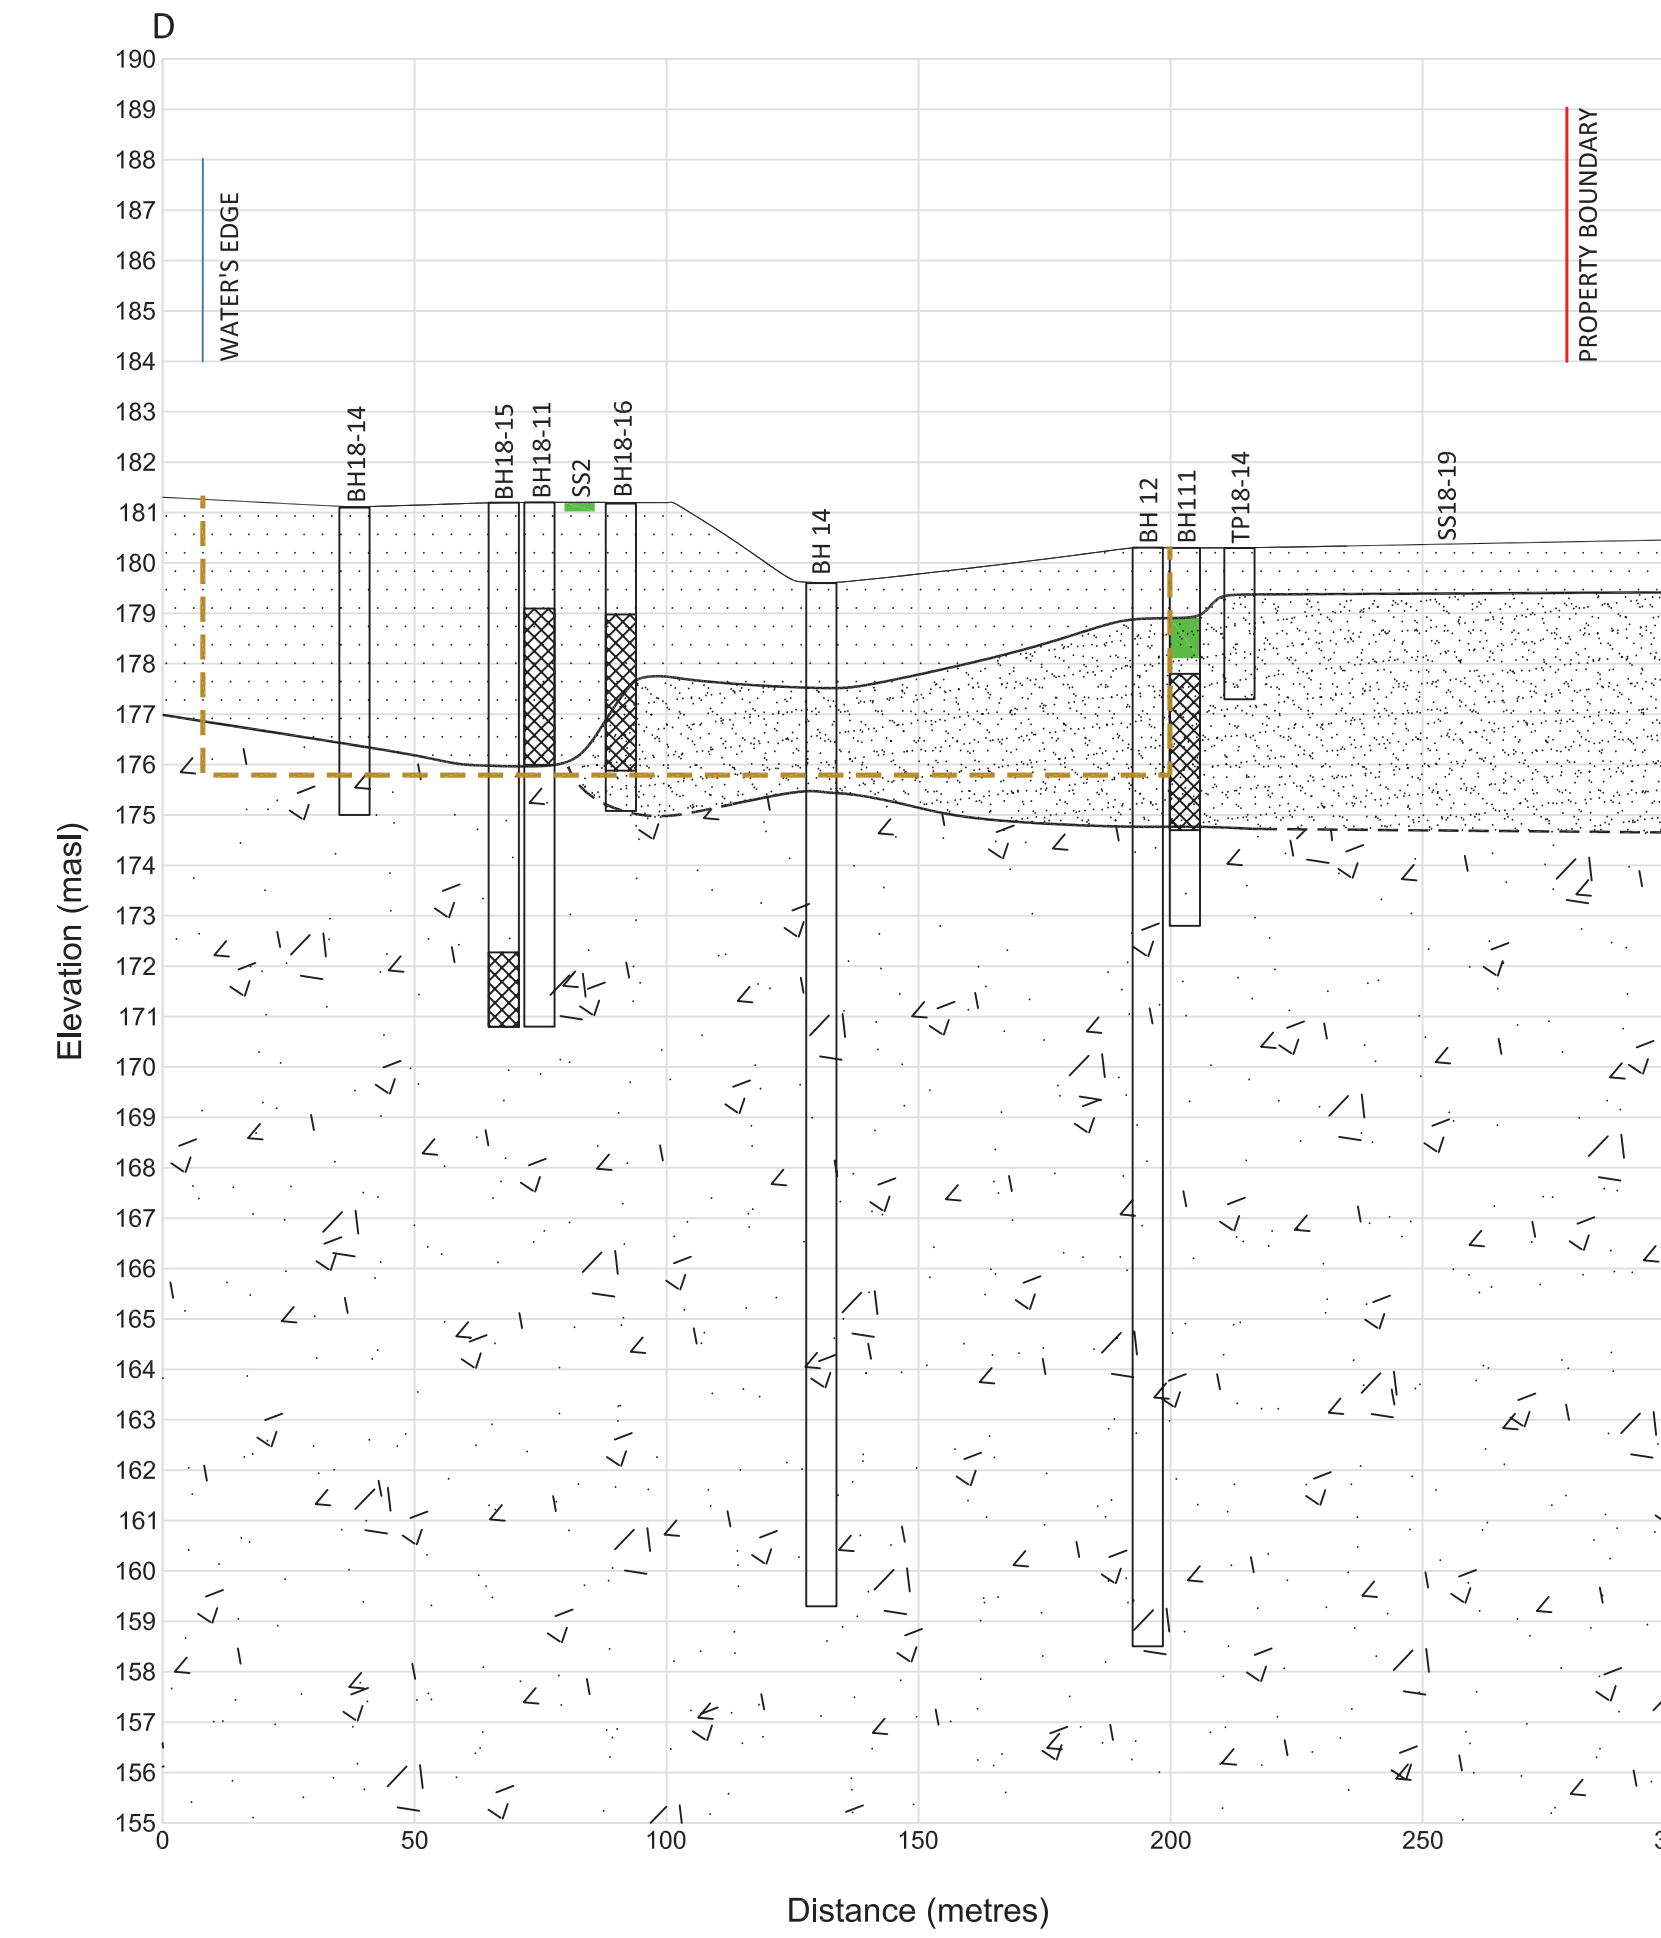


Cross - Section E-E'

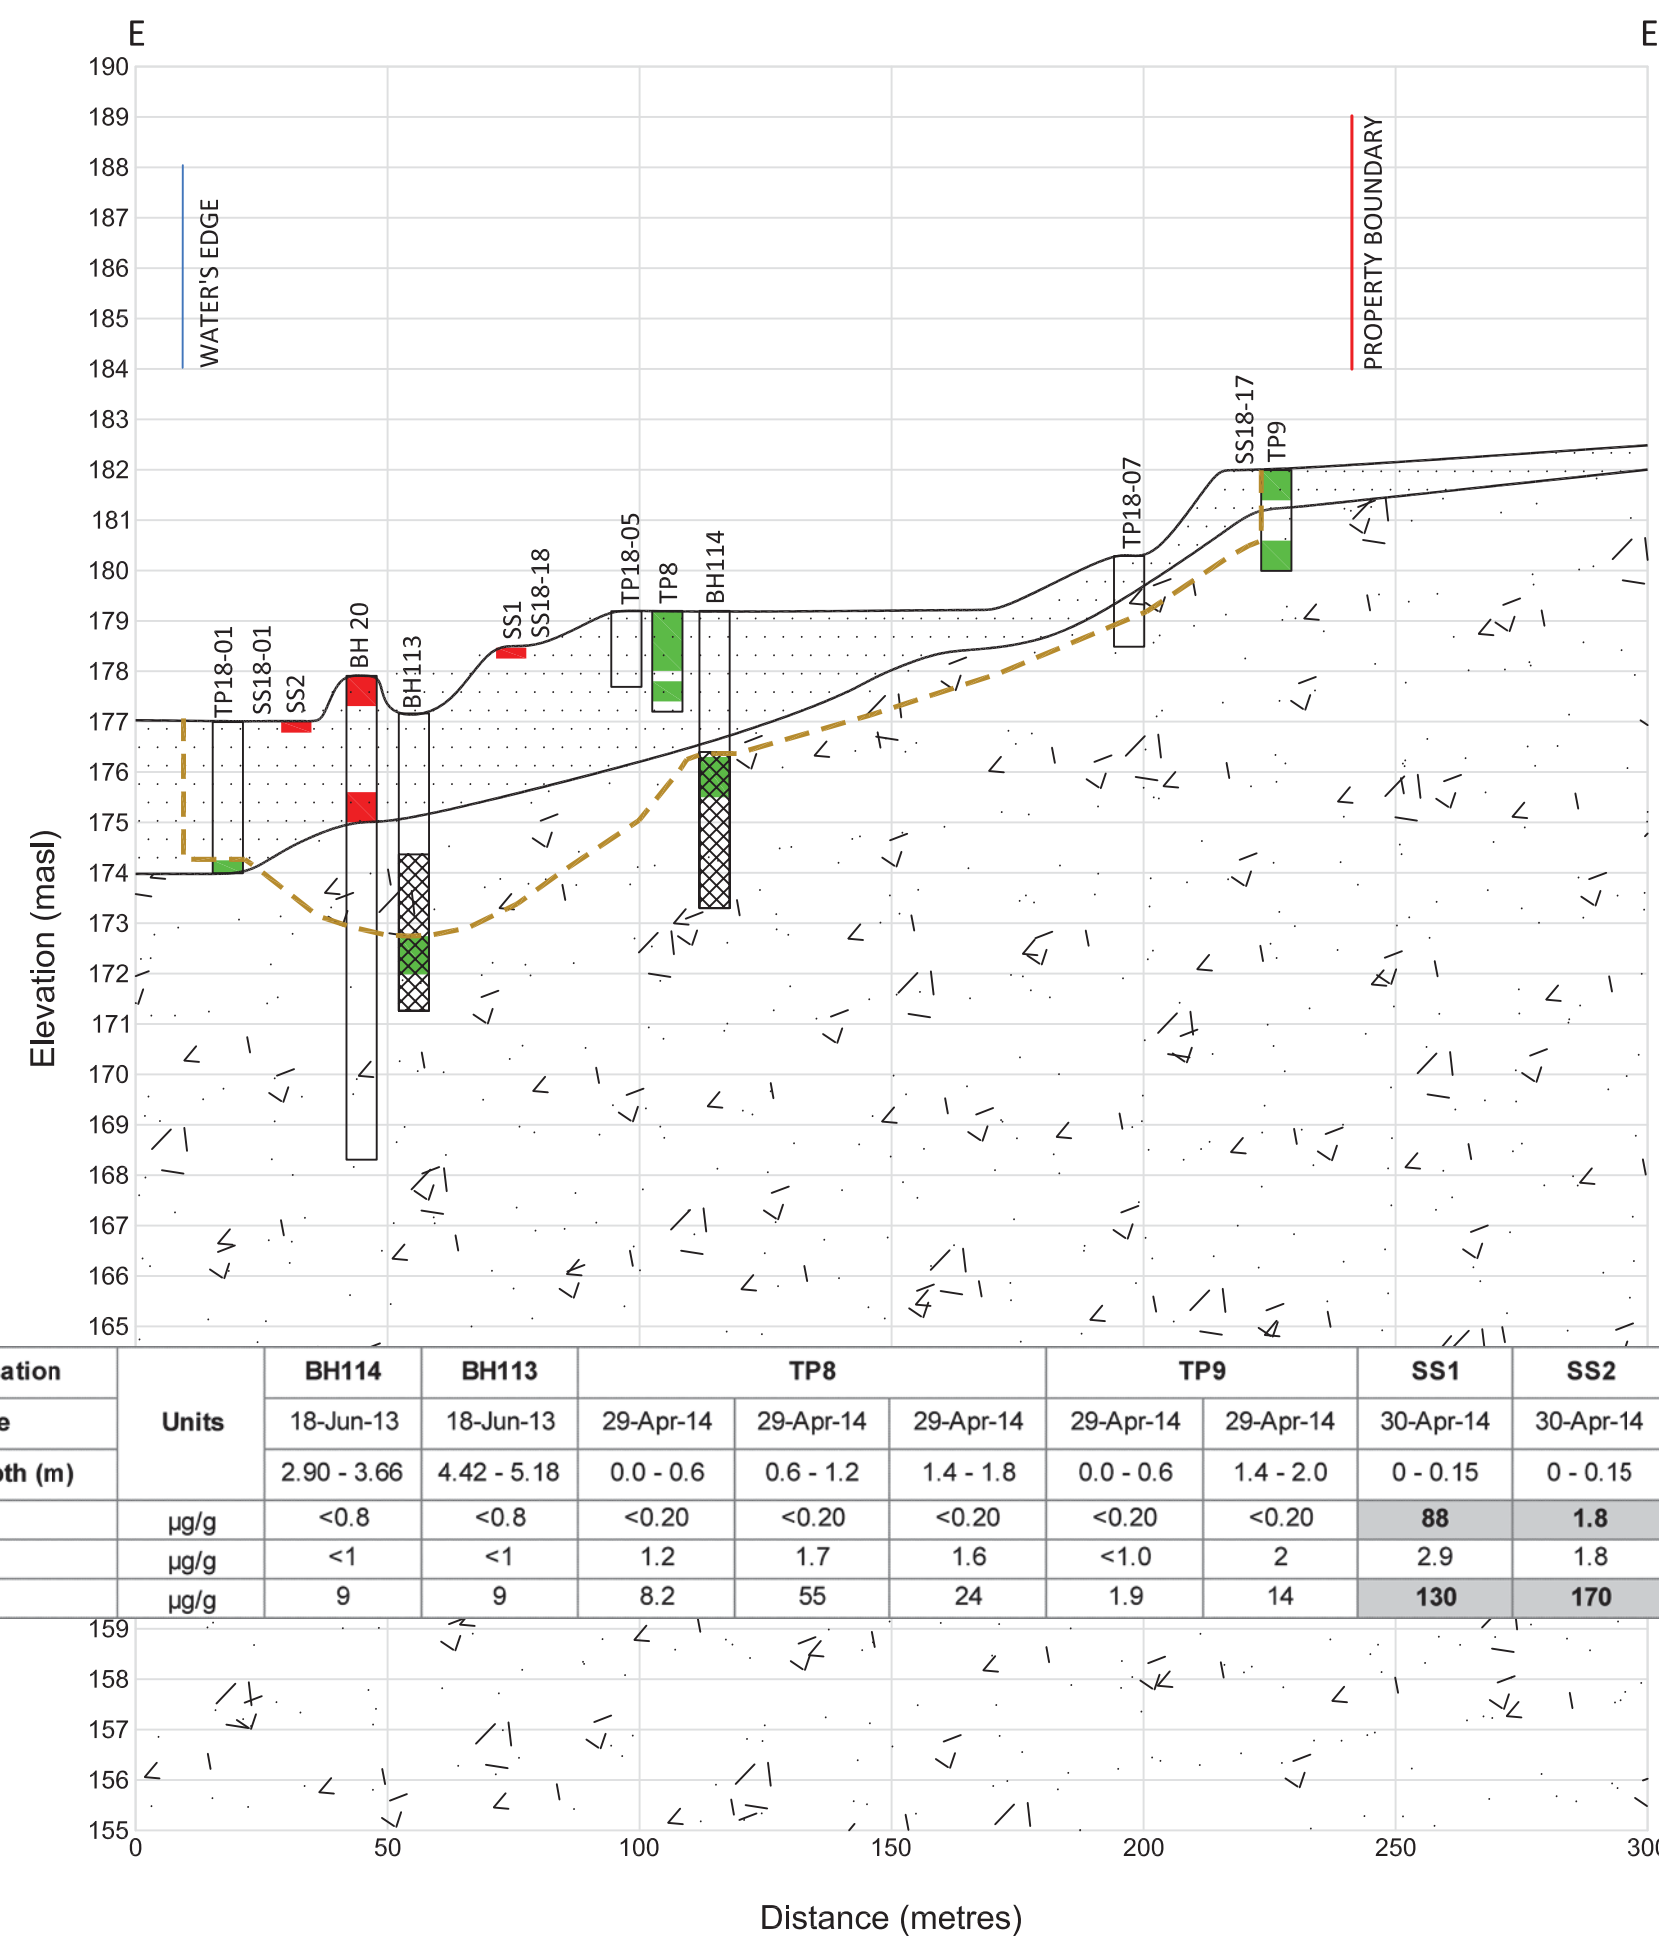


| Sample Location | Units | BH114 | BH113 | TP8 | | TP9 | | SS1 | SS2 | BH 20 | |
|------------------|-------|-------------|-------------|-----------|-----------|-----------|-----------|-----------|-----------|-----------|-----------|
| | | 18-Jun-13 | 18-Jun-13 | 29-Apr-14 | 29-Apr-14 | 29-Apr-14 | 29-Apr-14 | 30-Apr-14 | 30-Apr-14 | 22-May-15 | 22-May-15 |
| Sample Date | | 18-Jun-13 | 18-Jun-13 | 29-Apr-14 | 29-Apr-14 | 29-Apr-14 | 29-Apr-14 | 30-Apr-14 | 30-Apr-14 | 22-May-15 | 22-May-15 |
| Sample Depth (m) | | 2.90 - 3.66 | 4.42 - 5.18 | 0.0 - 0.6 | 0.6 - 1.2 | 1.4 - 1.8 | 0.0 - 0.6 | 1.4 - 2.0 | 0 - 0.15 | 0 - 0.15 | 2.3 - 2.9 |
| Antimony | µg/g | <0.8 | <0.8 | <0.20 | <0.20 | <0.20 | <0.20 | 88 | 1.8 | 2 | <0.8 |
| Arsenic | µg/g | <1 | <1 | 1.2 | 1.7 | 1.6 | <1.0 | 2 | 2.9 | 1.8 | 9 |
| Copper | µg/g | 9 | 9 | 8.2 | 55 | 24 | 1.9 | 14 | 130 | 170 | 22 |

Cross - Section F-F'

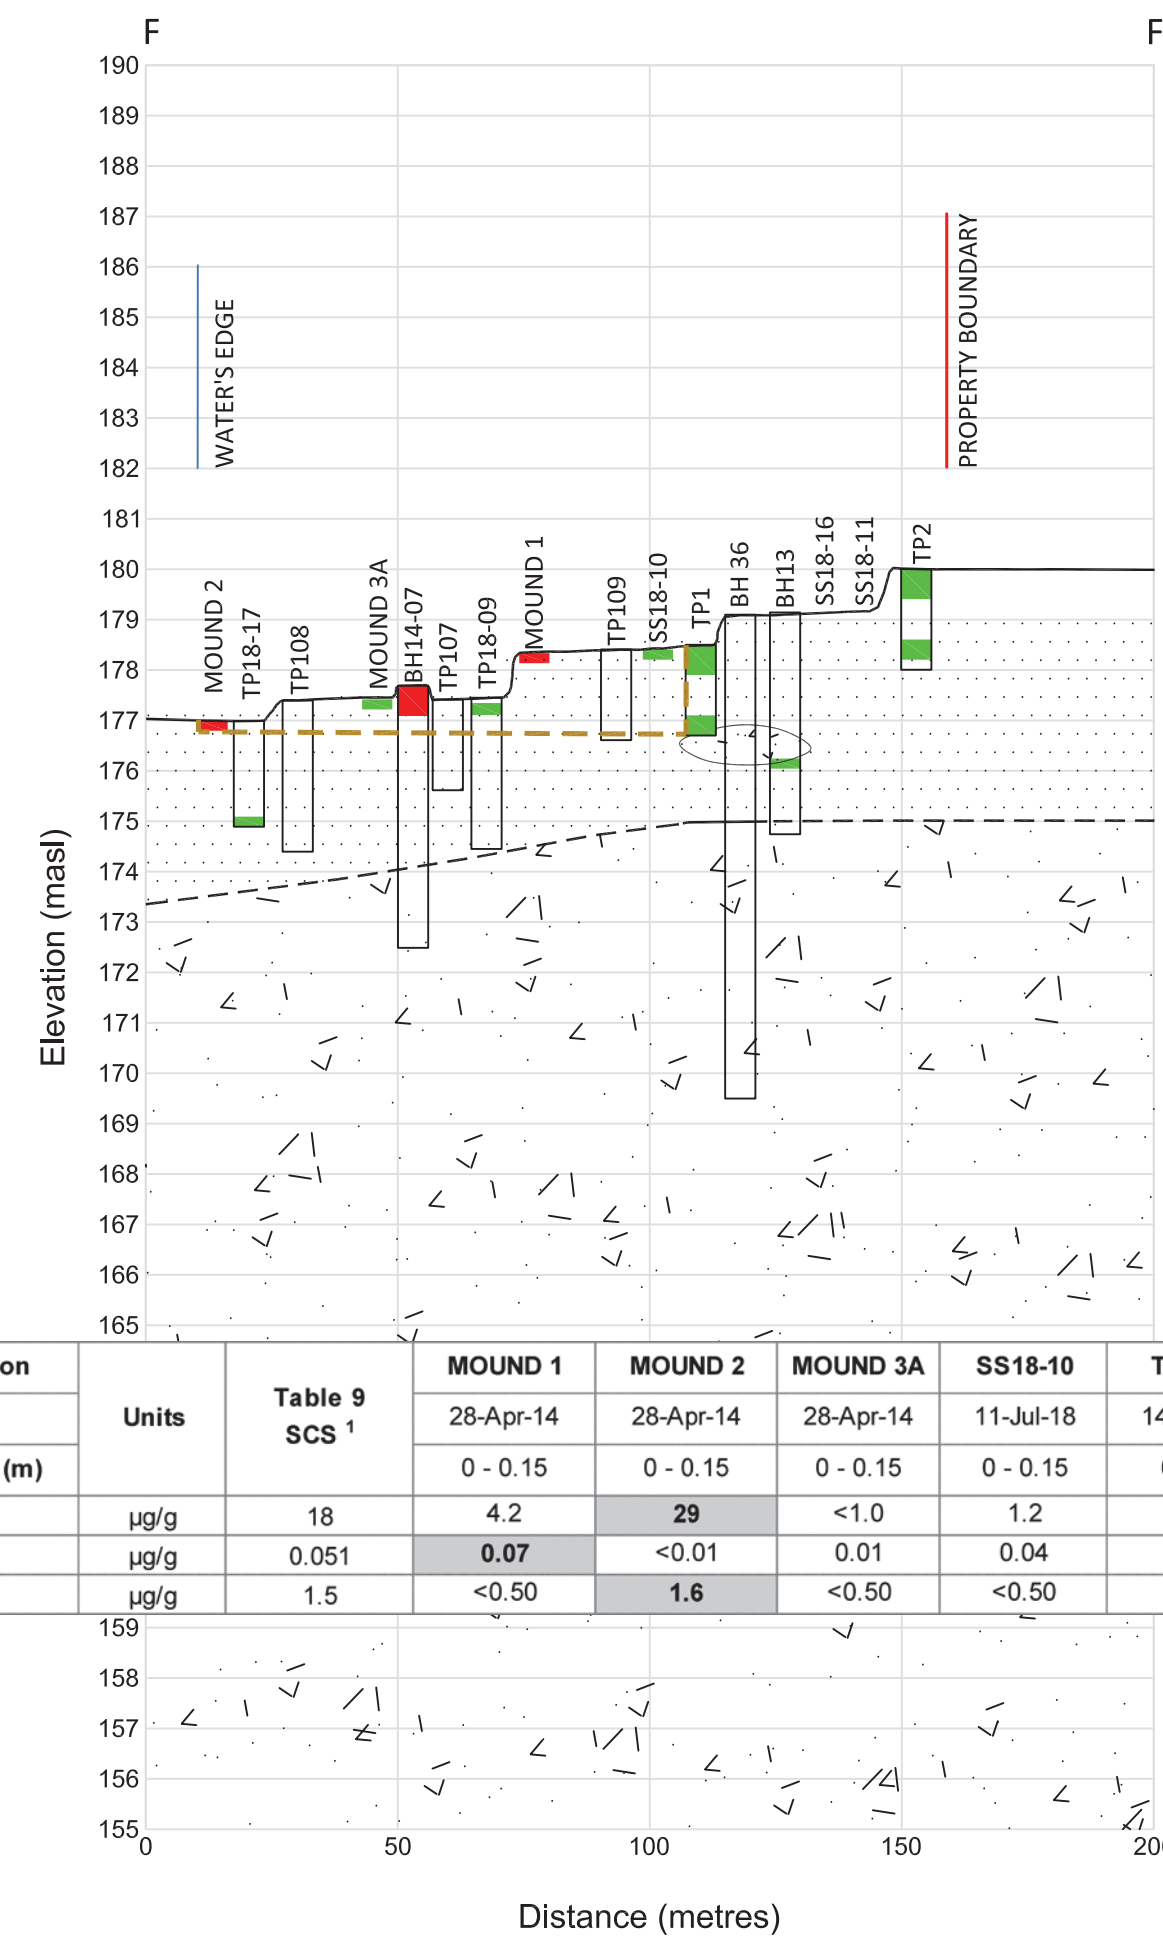

| Sample Location | Units | Table 9 SCS ¹ | MOUND 1 | MOUND 2 | MOUND 3A | SS18-10 | TP18-09 | TP18-17 |
|------------------|-------|--------------------------|-----------|-----------|-----------|-----------|-----------|-----------|
| | | | 28-Apr-14 | 28-Apr-14 | 28-Apr-14 | 11-Jul-18 | 14-Aug-18 | 14-Aug-18 |
| Sample Date | | | 28-Apr-14 | 28-Apr-14 | 28-Apr-14 | 11-Jul-18 | 14-Aug-18 | 14-Aug-18 |
| Sample Depth (m) | | | 0 - 0.15 | 0 - 0.15 | 0 - 0.15 | 0 - 0.15 | 0.15 m | 2.0 |
| Arsenic | µg/g | 18 | 4.2 | 29 | <1.0 | 1.2 | 1.2 | <1.0 |
| Cyanide | µg/g | 0.051 | 0.07 | <0.01 | 0.01 | 0.04 | <0.01 | <0.01 |
| Selenium | µg/g | 1.5 | <0.50 | 1.6 | <0.50 | <0.50 | <0.50 | <0.50 |

Cross - Section G-G'

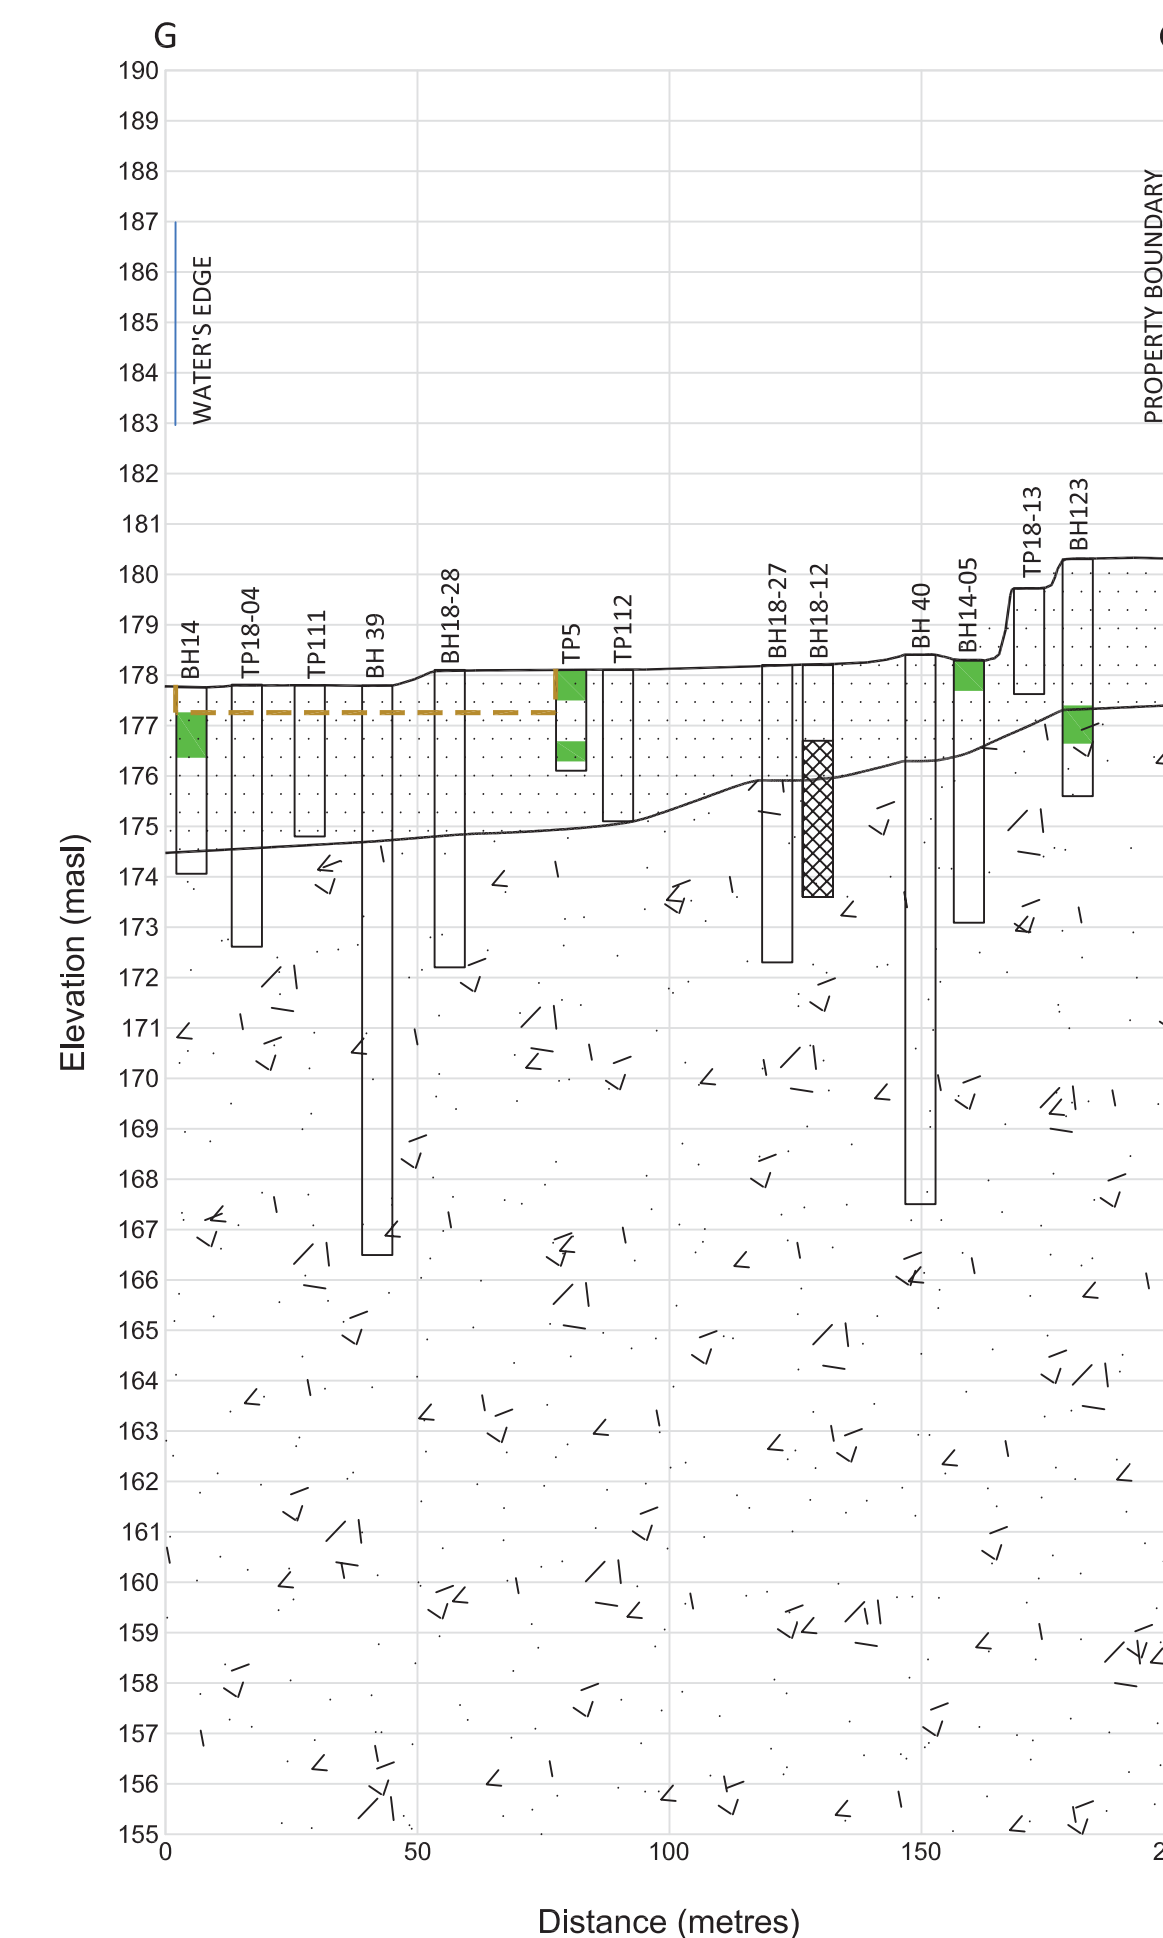

**PHASE TWO ENVIRONMENTAL
SITE ASSESSMENT
MIDLAND BAY LANDING
CORPORATION OF THE
TOWN OF MIDLAND
420 Bayshore Drive, Midland, Ontario**

LEGEND


- WATER'S EDGE (Feb. 17, 2015)
- ORIGINAL WATER'S EDGE (APPROXIMATE)
- PROPERTY LINE
- FORMER RAIL LINE
- UNDERGROUND STORAGE TANK
- AST
- PETO MacCALLUM LTD.
— MONITORING WELL
- PINCHIN LTD.
— MONITORING WELL
- CAMBILUM
— MONITORING WELL
- BUILDING FOOTPRINTS
□ RECENT
□ FROM 1917 AND 1946 FIRE INSURANCE PLANS
- PARAMETERS TESTED MEET TABLE 7 SCS
- PARAMETERS TESTED EXCEED TABLE 7 SCS
- - - EXTENT OF IMPACT

NOTE:
BH18-13 AND BH18-19 ANALYZED FOR ONLY PHC F1


| Table 7 SCS | |
|-------------|-----|
| F2 | 150 |
| F3 | 500 |

Table 7 - GENERIC SITE CONDITION STANDARDS FOR USE WITHIN 30 m OF A WATERBODY IN A NON - POTABLE GROUNDWATER CONDITION (MOE, 2011).

| Well ID | Top of Screen (masl) | Bottom of Screen (masl) |
|---------|----------------------|-------------------------|
| BH101 | 178.96 | 175.86 |
| BH102 | 178.63 | 175.53 |
| BH103 | 176.94 | 173.84 |
| BH105 | 175.47 | 172.37 |
| BH114 | 176.35 | 173.25 |
| BH113 | 176.25 | 173.15 |
| BH120 | 176.27 | 173.17 |
| BH123 | 178.71 | 175.61 |
| BH117 | 179.52 | 176.42 |
| BH107 | 177.77 | 174.67 |
| BH111 | 177.87 | 174.77 |
| BH18-01 | 178.49 | 175.39 |
| BH18-05 | 177.49 | 174.39 |
| BH18-06 | 178.34 | 175.24 |
| BH18-07 | 177.31 | 174.21 |
| BH18-11 | 179.16 | 176.06 |
| BH18-12 | 176.74 | 173.64 |
| BH18-13 | 178.76 | 175.66 |
| BH18-15 | 172.31 | 170.81 |
| BH18-16 | 179.18 | 176.08 |
| BH18-17 | 172.08 | 170.58 |
| BH18-18 | 175.94 | 172.84 |
| BH18-19 | 175.07 | 173.57 |

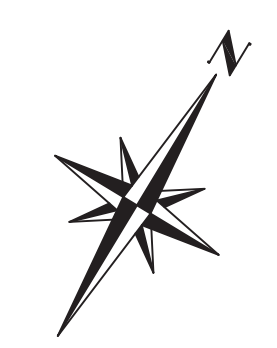

| Well ID | Date |
|---------|-----------|
| BH18-07 | 28-Aug-18 |
| F2 | 1000 |
| F3 | 500 |

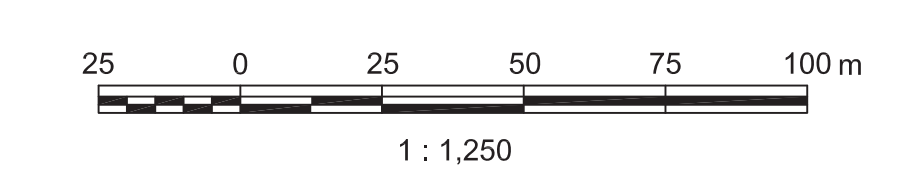

P.O. Box 325, 52 Hunter Street East
Peterborough, Ontario, K9H 1G5
Tel: (705) 742.7900 Fax: (705) 742.7907
www.cambium-inc.com

**GROUNDWATER RESULTS -
PHCs**

| | | | |
|-------------------|----------|-----------------|------------|
| Project No.: | 6820-001 | Date: | March 2019 |
| Horizontal Scale: | 1:1,250 | Vertical Scale: | N/A |
| Drawn By: | TLC | Checked By: | NJY |





LEGEND

- Water Level (February 15, 2019)
- Extent of Impact
- Fill - organic topsoil, silty sand, gravel, sand cobbles, boulders, brick, wood/peat
- Till - silty sand, sandy silt, clay, sand
- Sand and Gravel
- Peat
- Sand
- Well Casing
- Parameters Tested Meet Table 7 Standard
- Parameters Tested Exceed Table 7 Standard
- Well Screen

Table 7 SCS

| | |
|----|-----|
| F2 | 150 |
| F3 | 500 |

Table 7 - GENERIC SITE CONDITION STANDARDS FOR USE WITHIN 30 m OF A WATERBODY IN A NON-POTABLE GROUNDWATER CONDITION (MOE, 2011).

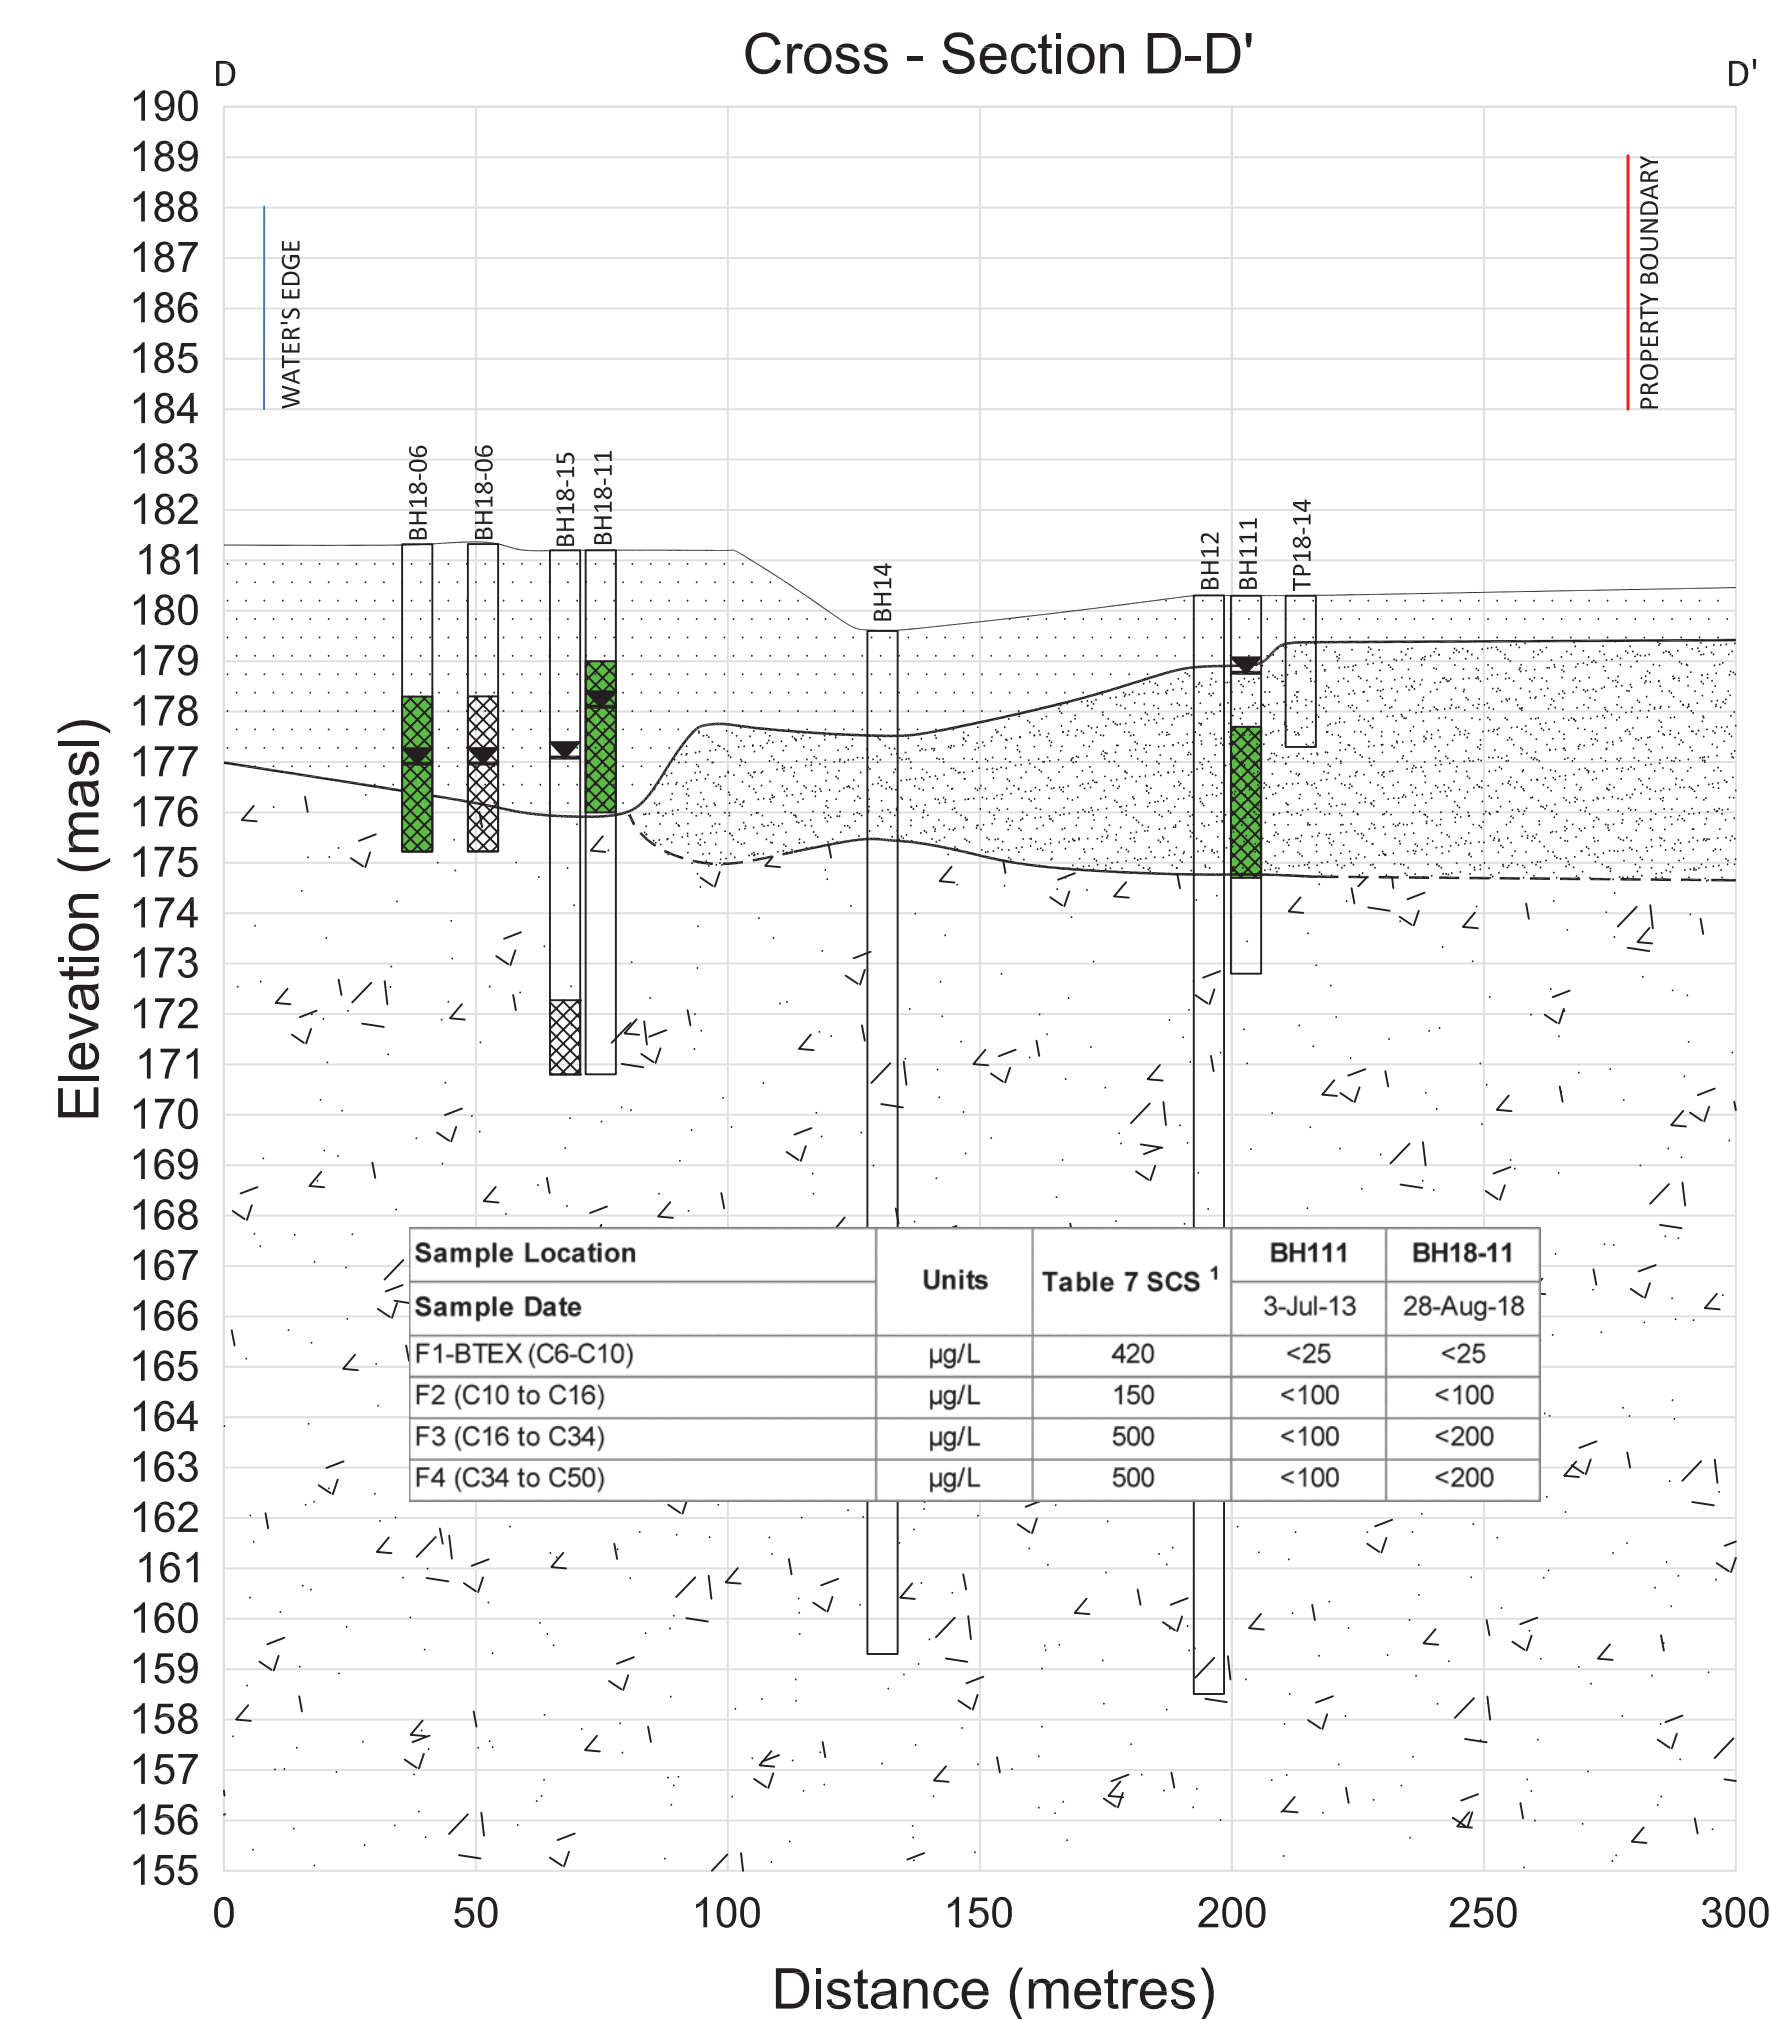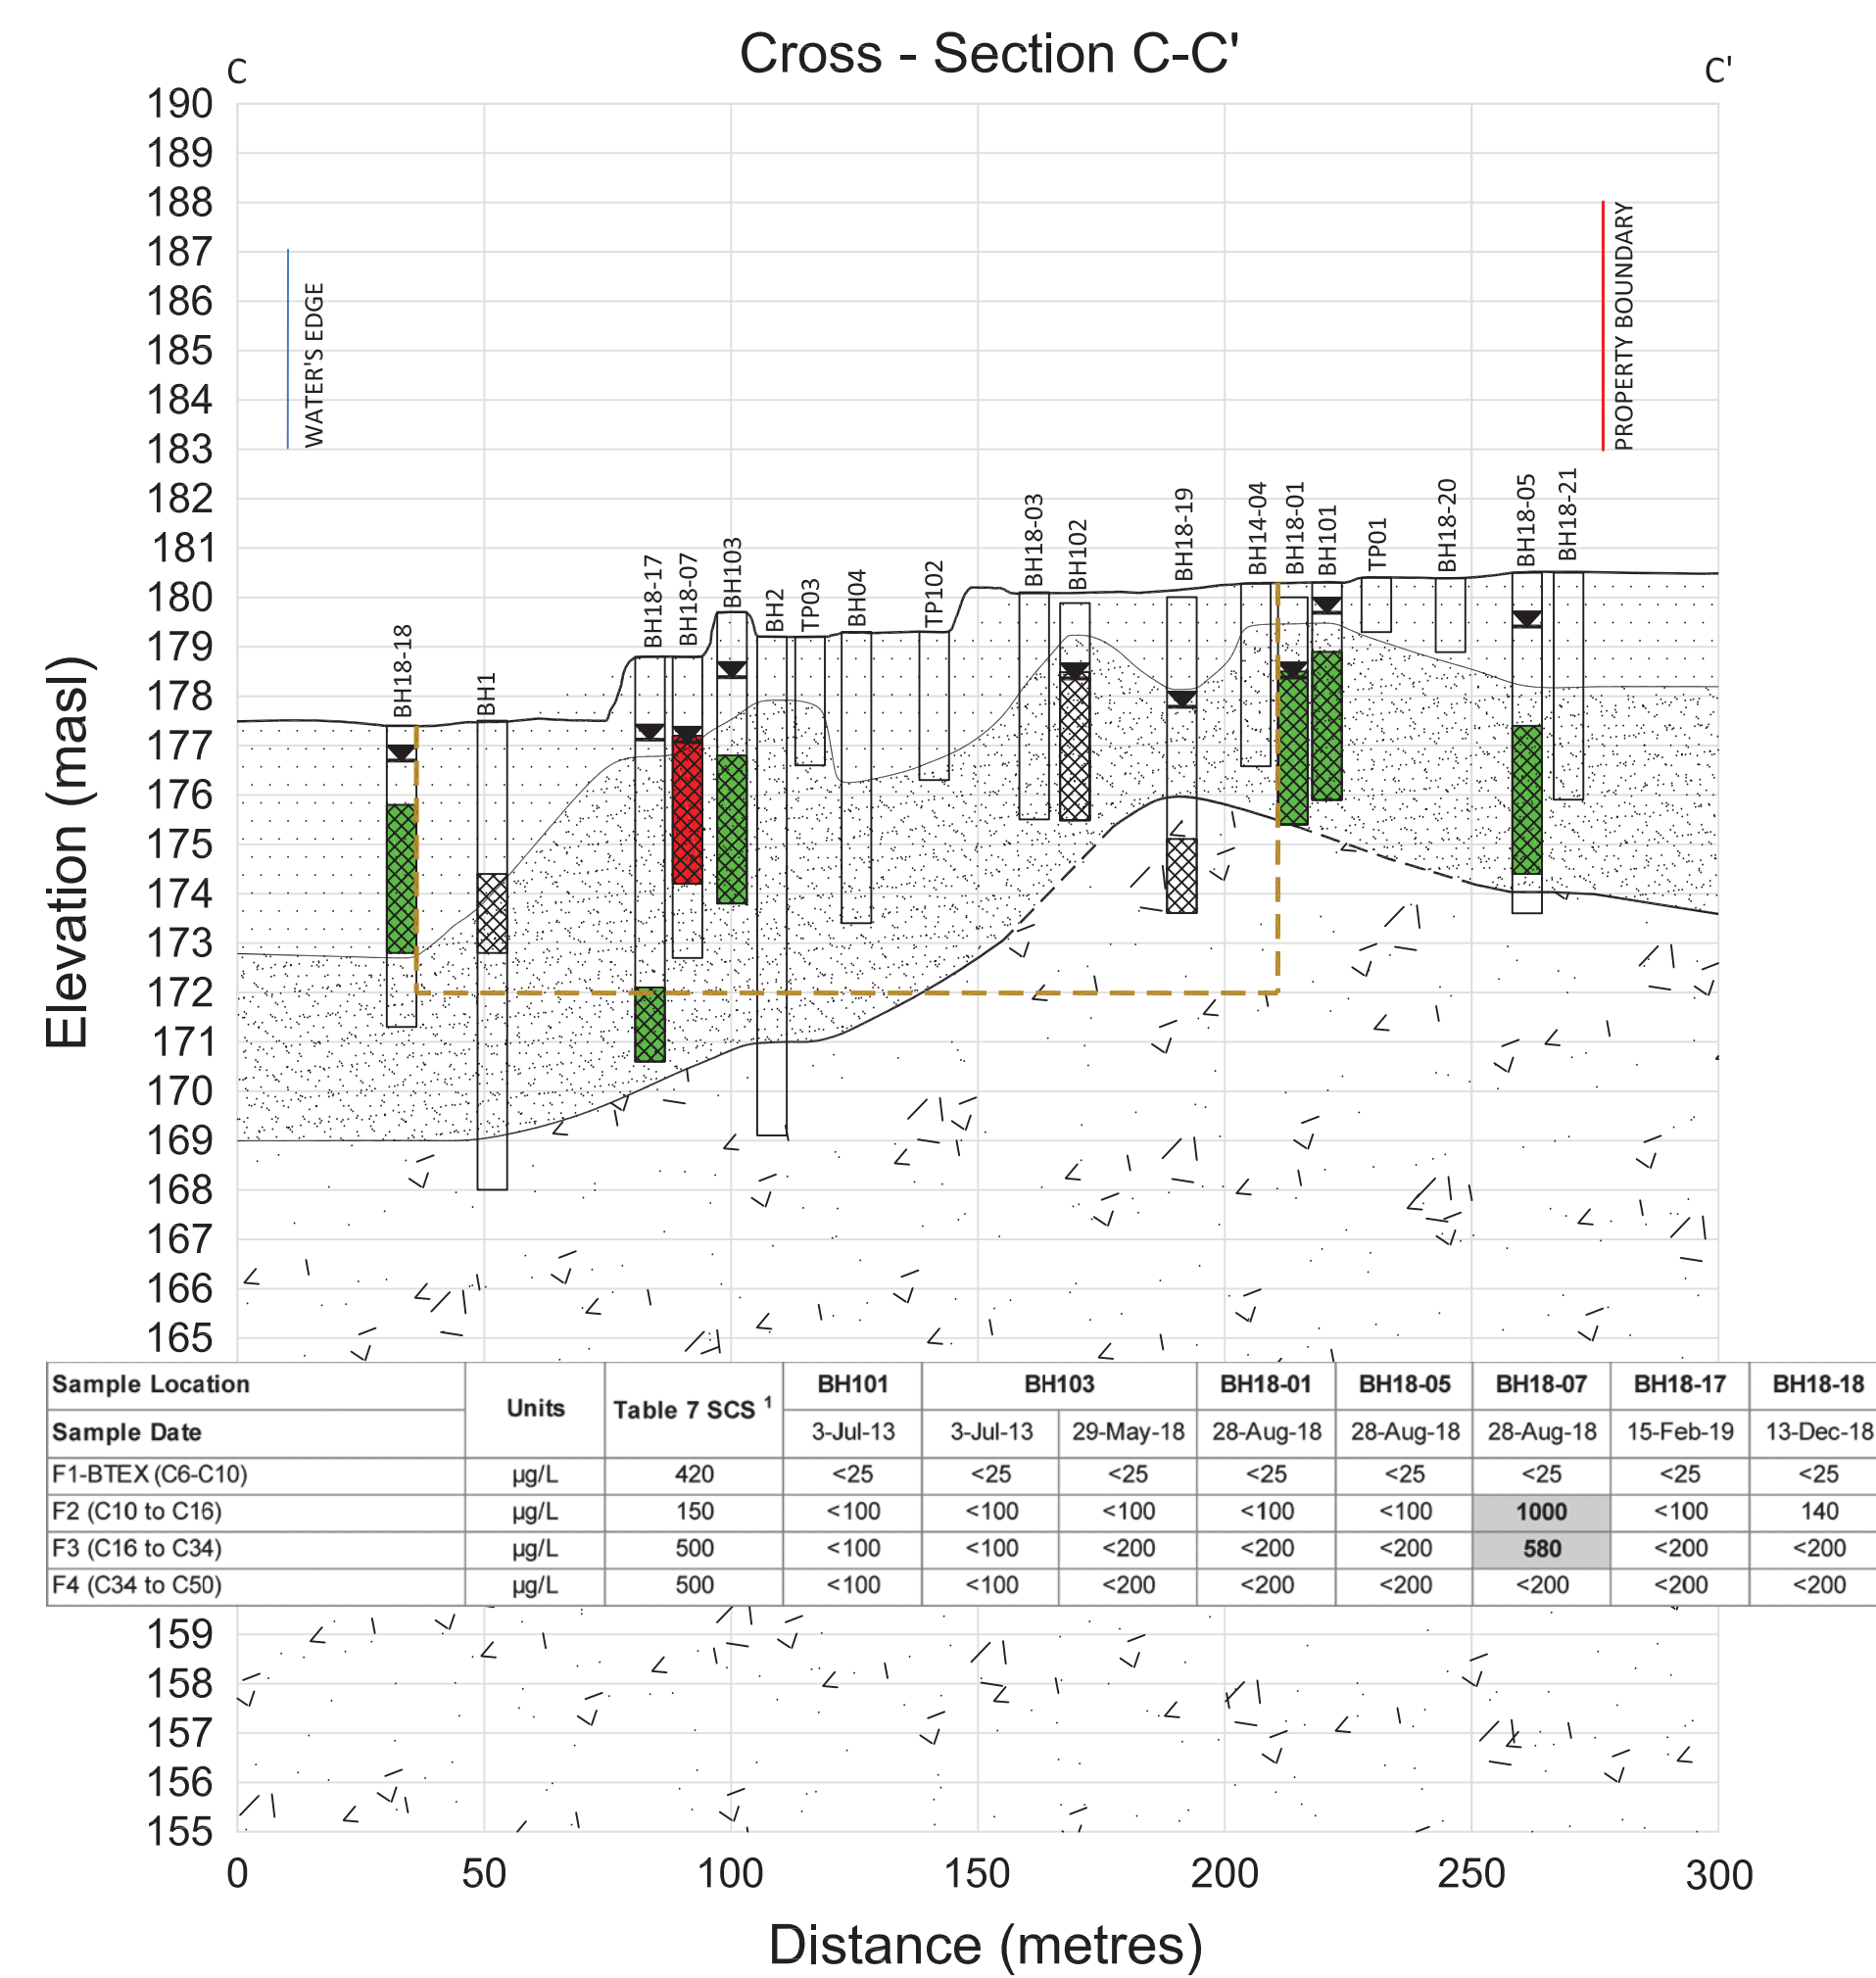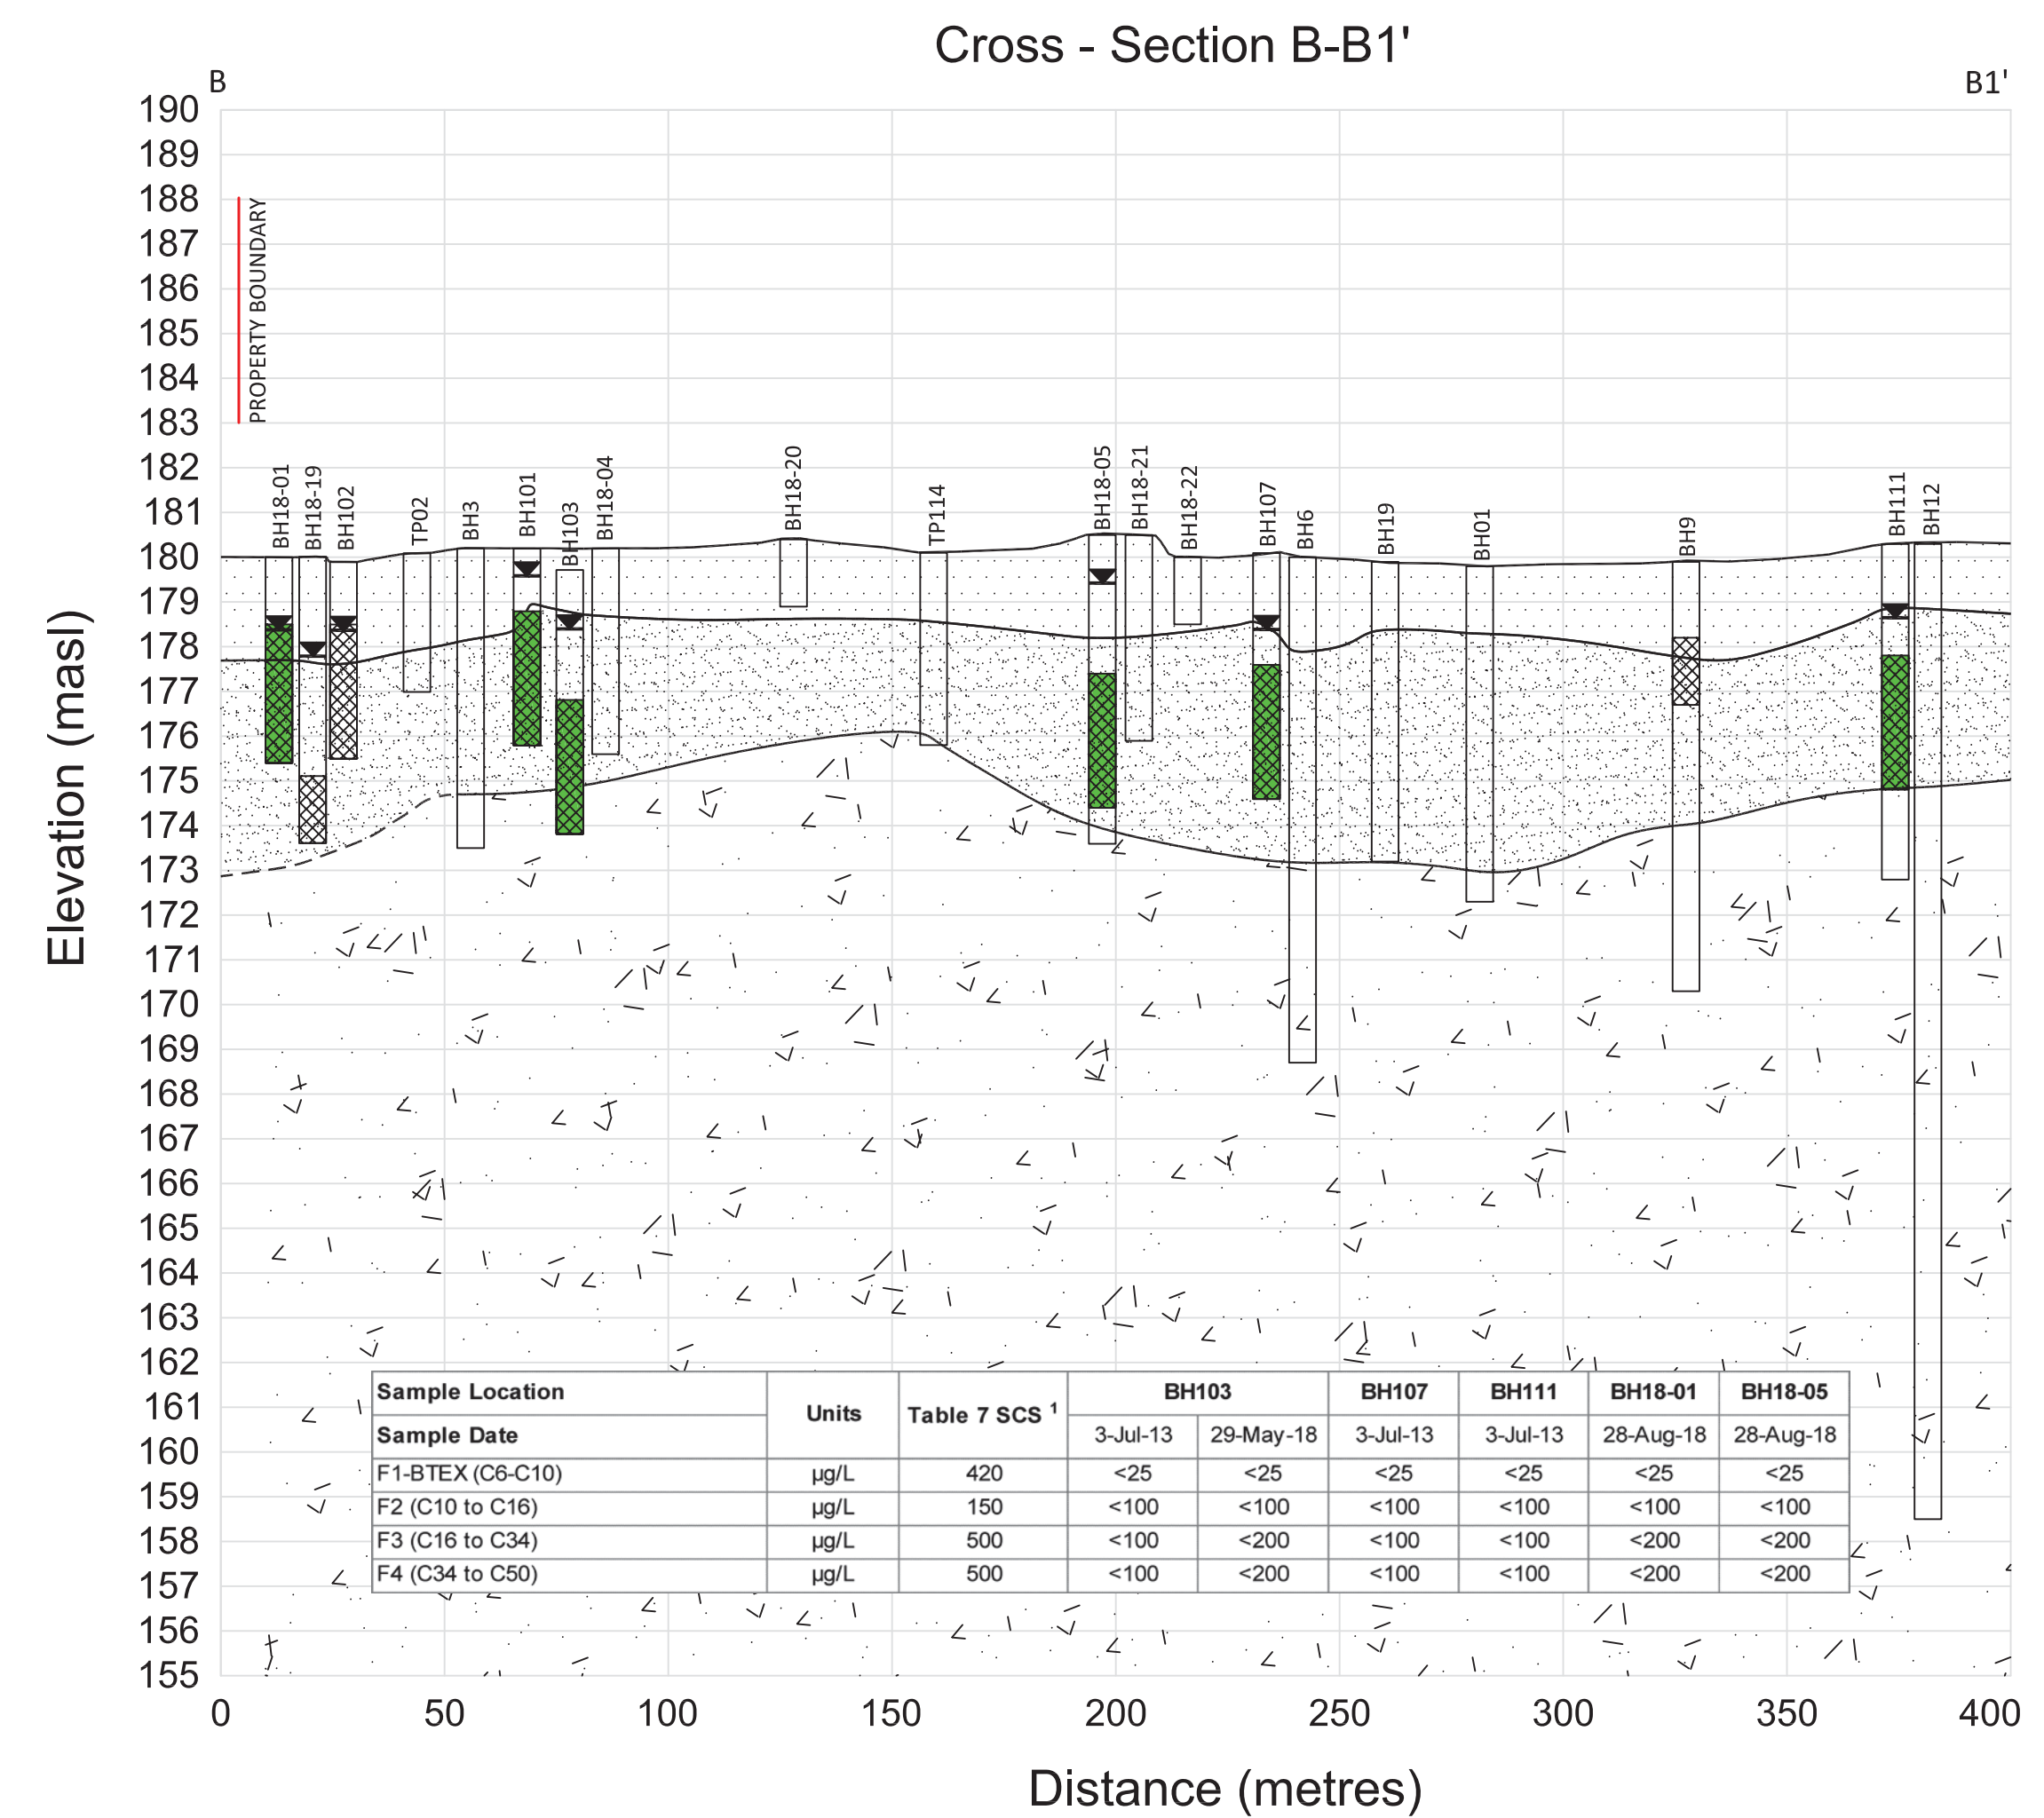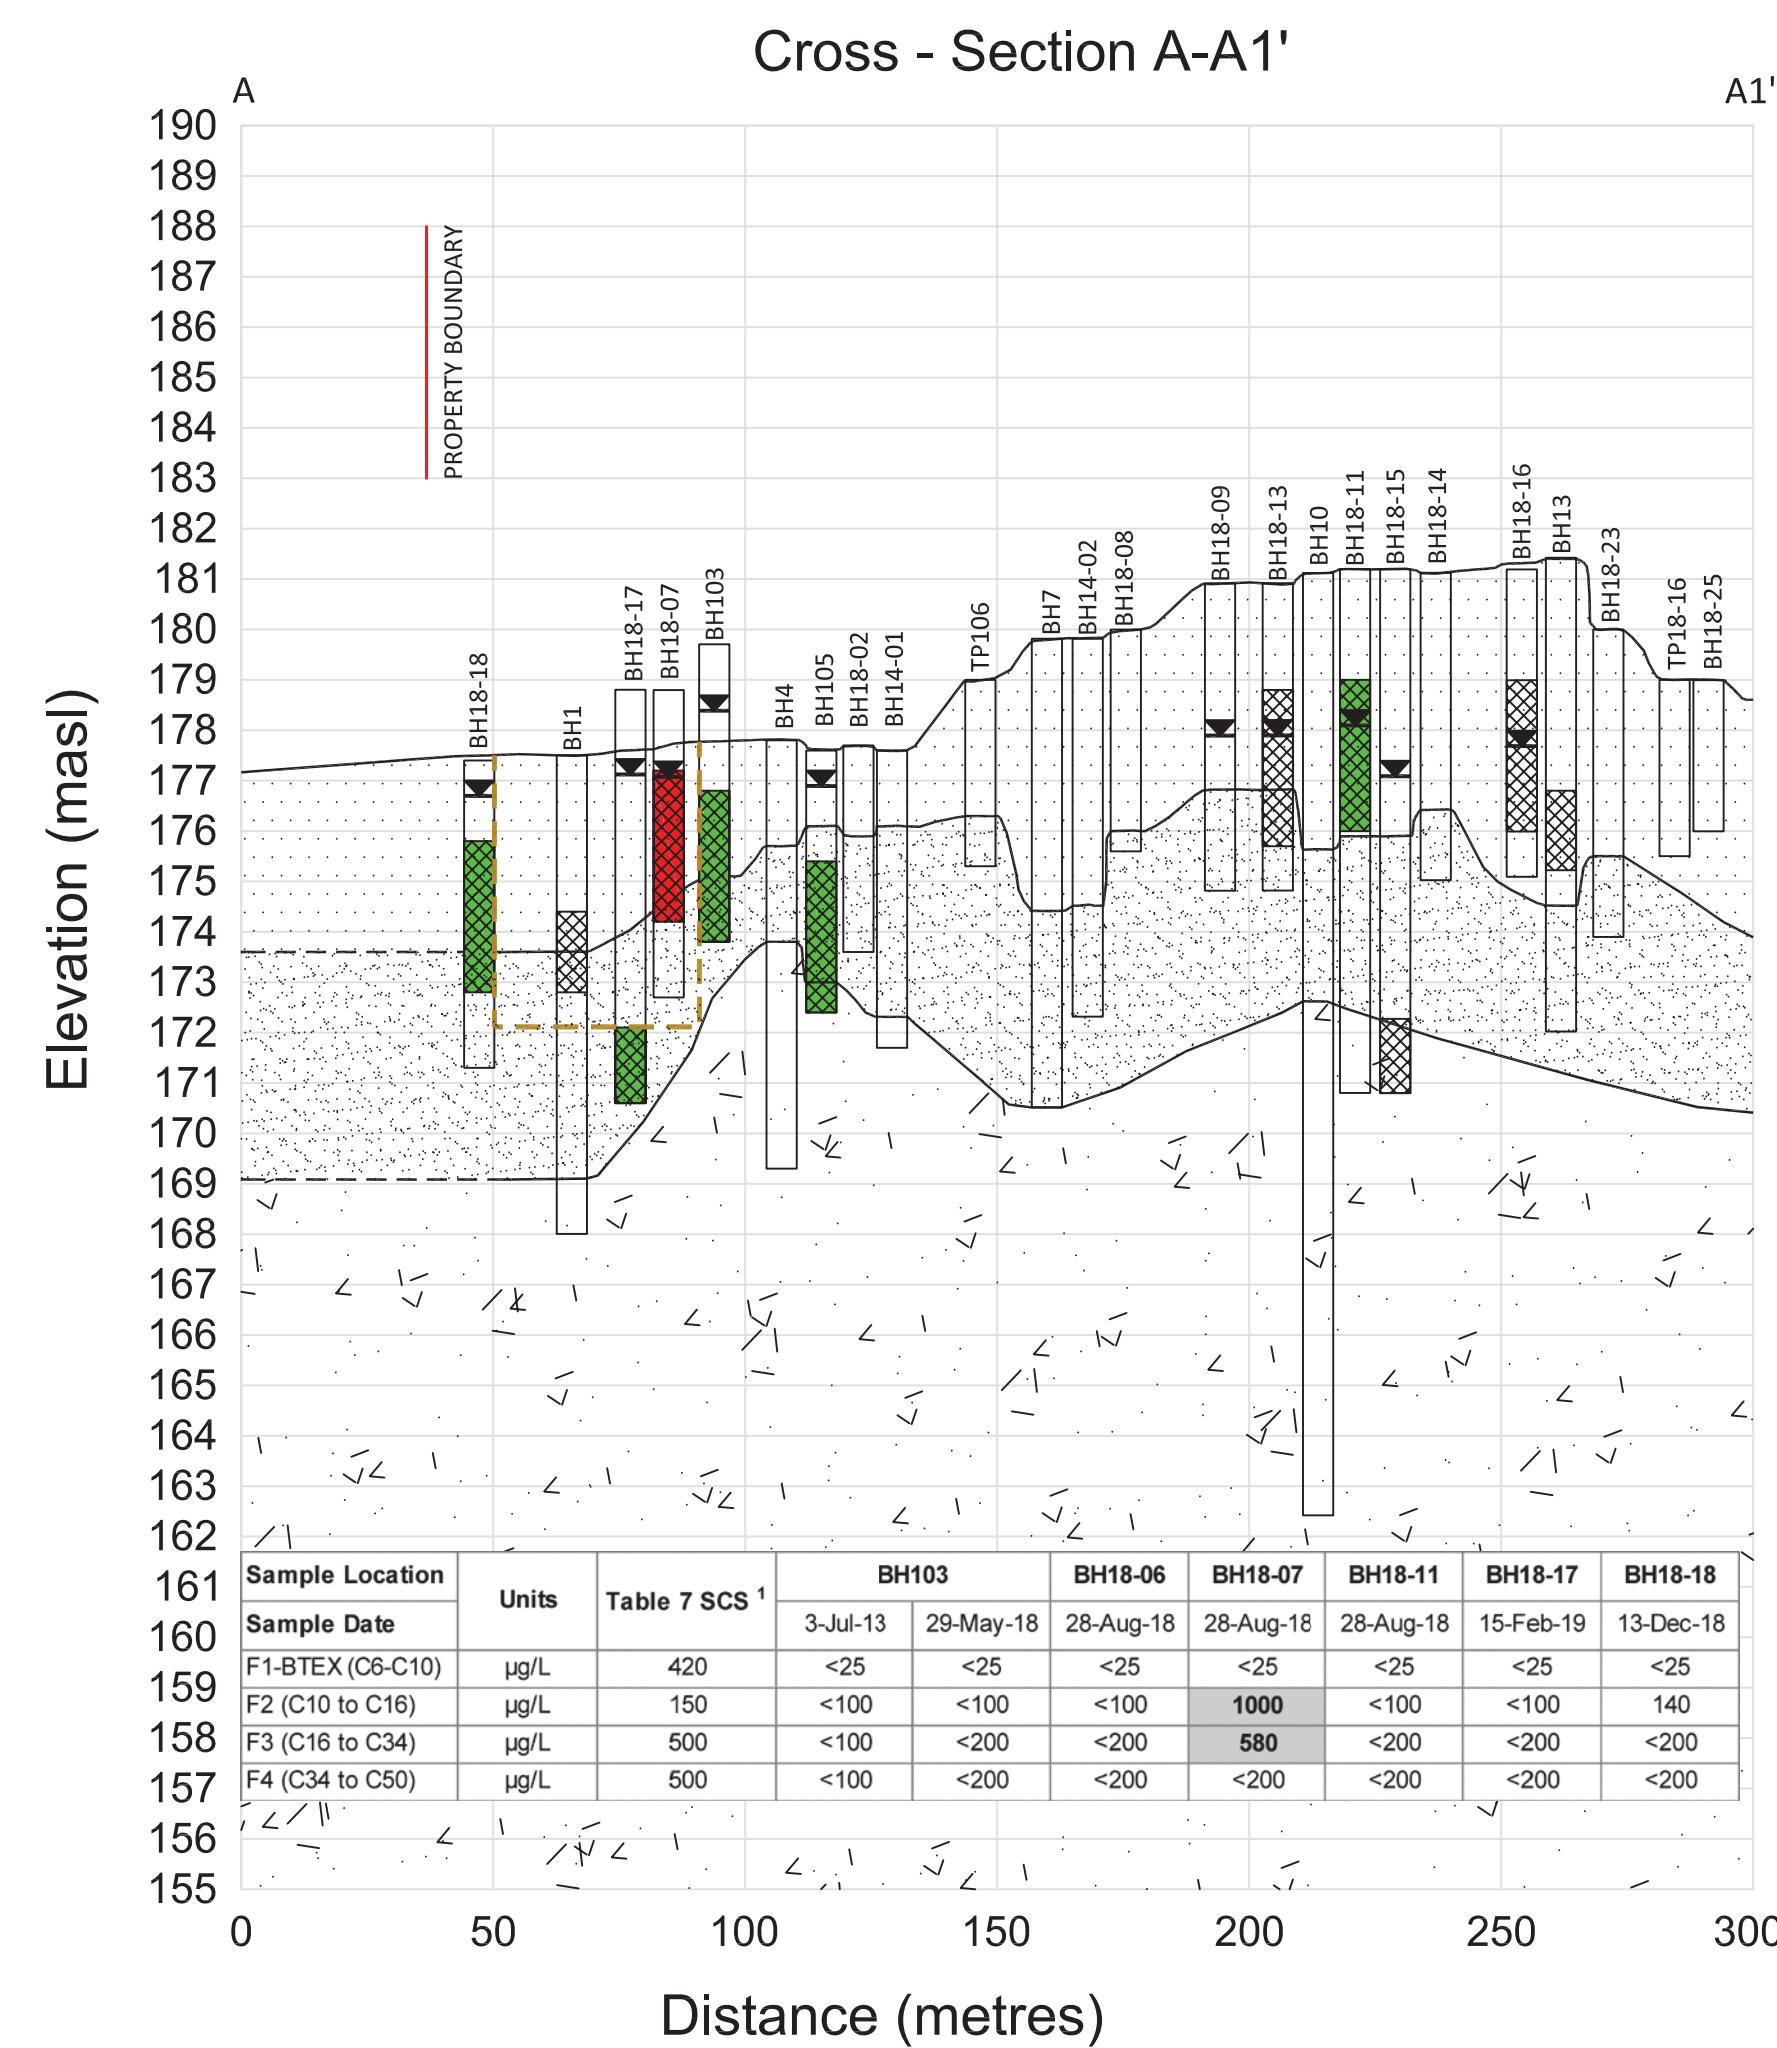

CROSS - SECTIONS
PHCS IN GROUNDWATER

PHASE TWO ENVIRONMENTAL SITE ASSESSMENT
MIDLAND BAY LANDING
 CORPORATION OF THE TOWN OF MIDLAND
 420 Bayshore Drive, Midland, Ontario



LEGEND

- WATER'S EDGE (Feb. 17, 2015)
- ORIGINAL WATER'S EDGE (APPROXIMATE)
- PROPERTY LINE
- FORMER RAIL LINE
- UNDERGROUND STORAGE TANK
- AST
- PETO MacCALLUM LTD. MONITORING WELL
- PINCHIN LTD. MONITORING WELL
- CAMBIUM MONITORING WELL
- BUILDING FOOTPRINTS**
- RECENT
- FROM 1917 AND 1946 FIRE INSURANCE PLANS
- PARAMETERS TESTED MEET TABLE 7 SCS
- PARAMETERS TESTED EXCEED TABLE 7 SCS
- EXTENT OF IMPACT

| Well ID | Top of Screen (masl) | Bottom of Screen (masl) |
|---------|----------------------|-------------------------|
| BH101 | 178.96 | 175.86 |
| BH102 | 178.63 | 175.53 |
| BH103 | 176.94 | 173.84 |
| BH105 | 175.47 | 172.37 |
| BH114 | 176.35 | 173.25 |
| BH113 | 176.25 | 173.15 |
| BH120 | 176.27 | 173.17 |
| BH123 | 178.71 | 175.61 |
| BH117 | 179.52 | 176.42 |
| BH107 | 177.77 | 174.67 |
| BH111 | 177.87 | 174.77 |
| BH18-01 | 178.49 | 175.39 |
| BH18-05 | 177.49 | 174.39 |
| BH18-06 | 178.34 | 175.24 |
| BH18-07 | 177.31 | 174.21 |
| BH18-11 | 179.16 | 176.06 |
| BH18-12 | 176.74 | 173.64 |
| BH18-13 | 178.76 | 175.66 |
| BH18-15 | 172.31 | 170.81 |
| BH18-16 | 179.18 | 176.08 |
| BH18-17 | 172.08 | 170.58 |
| BH18-18 | 175.94 | 172.84 |
| BH18-19 | 175.07 | 173.57 |

| Table 7 SCS | |
|-------------|-----|
| Benzene | 0.5 |

Table 7 - GENERIC SITE CONDITION STANDARDS FOR USE WITHIN 30 m OF A WATERBODY IN A NON - POTABLE GROUNDWATER CONDITION (MOE, 2011).

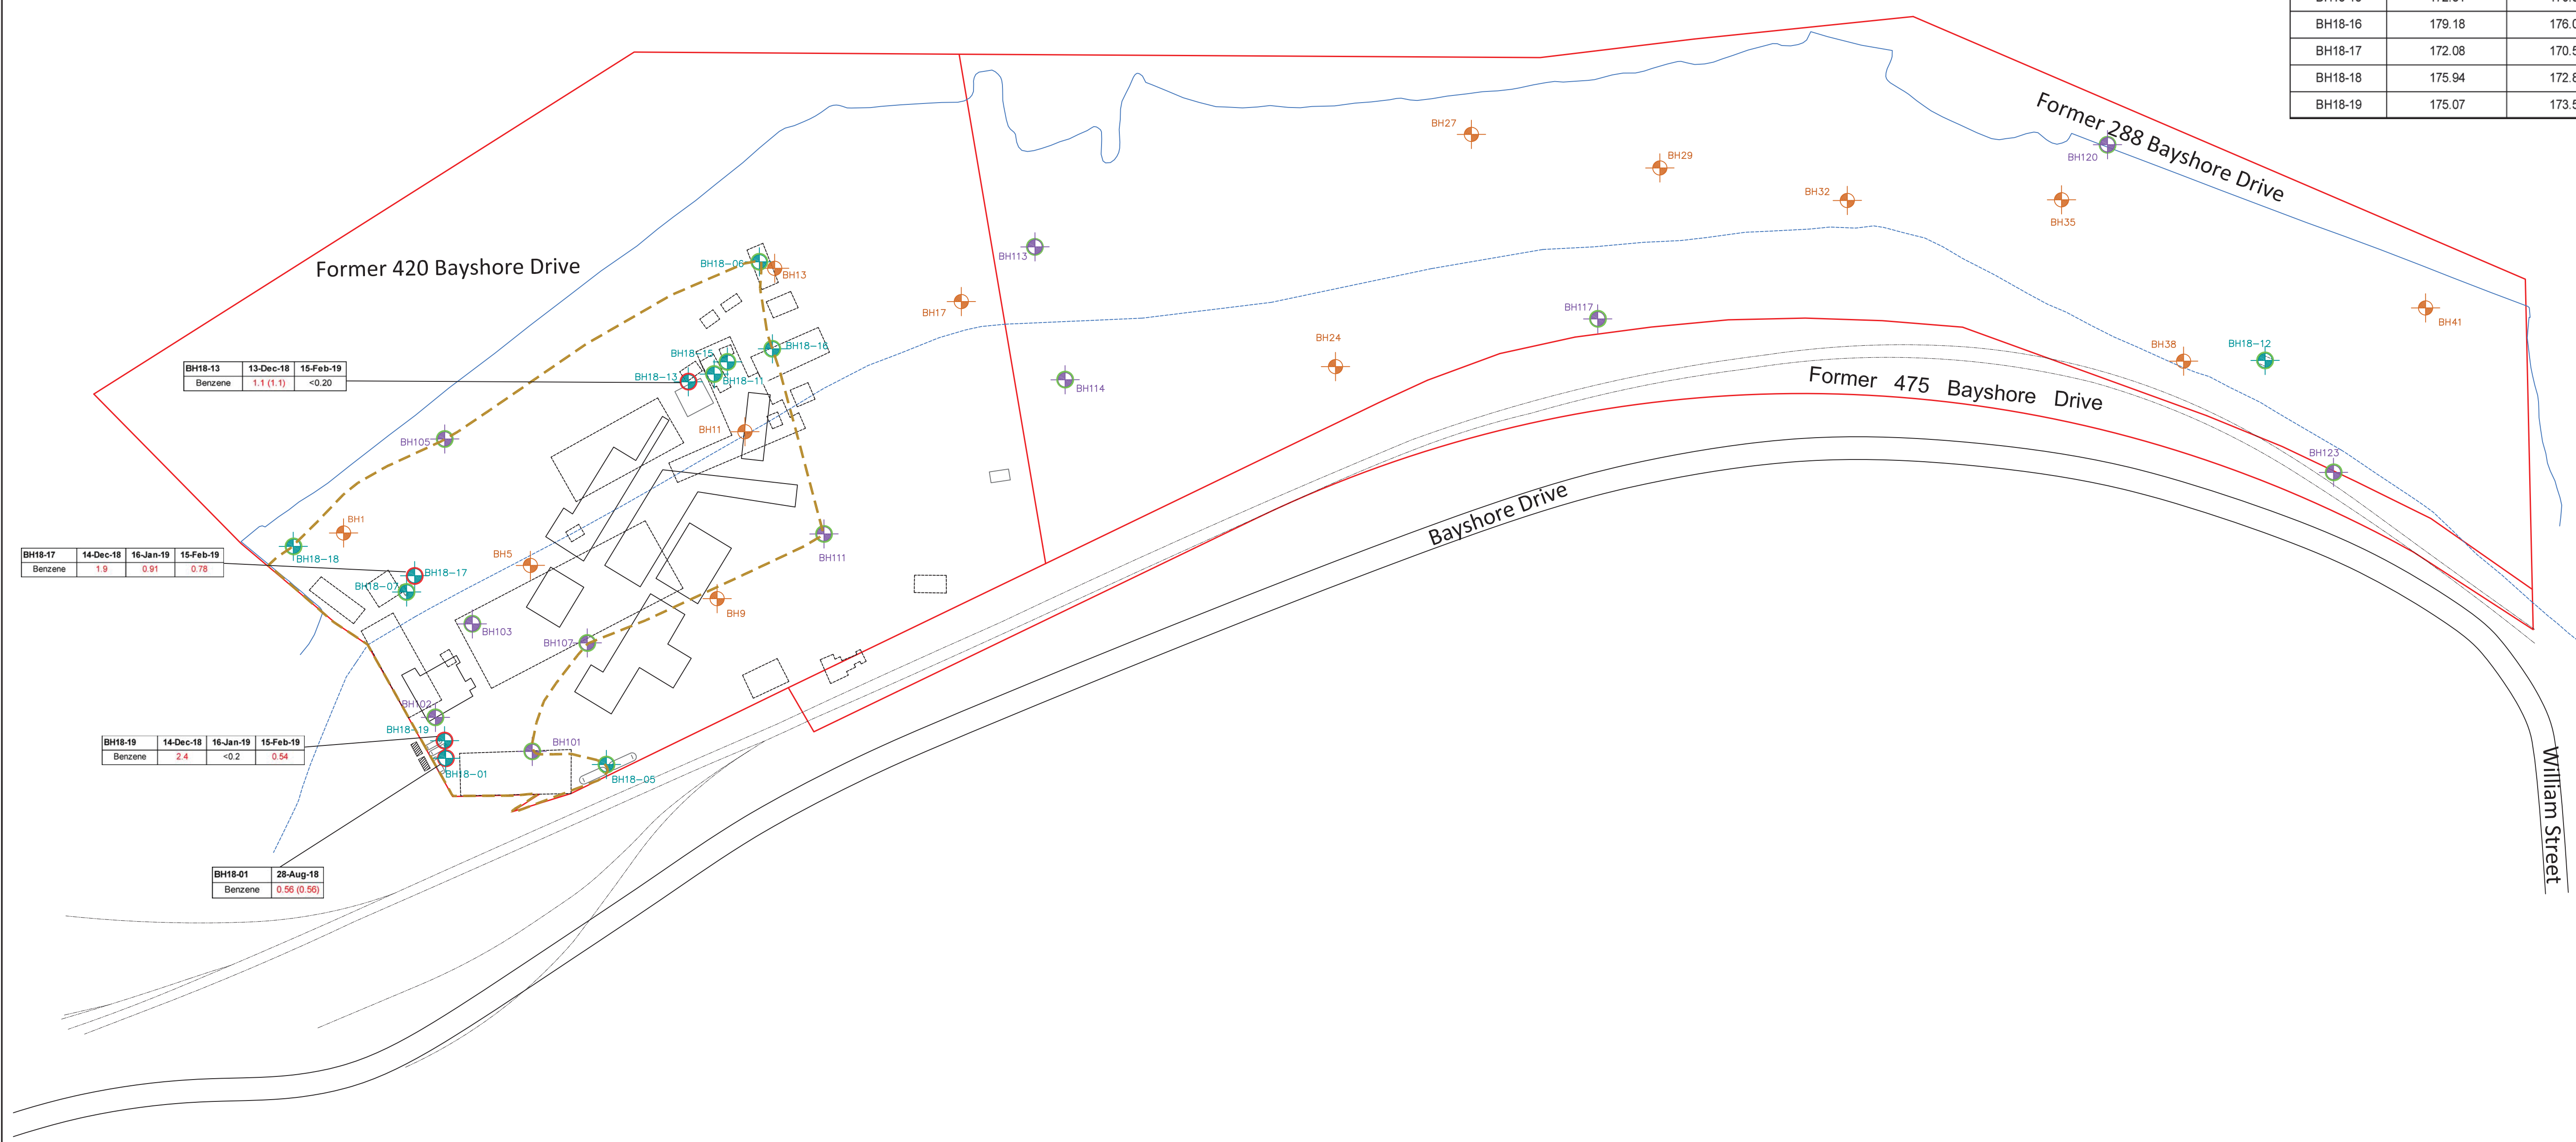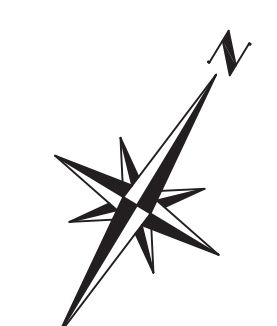


| Well ID | 13-Dec-18 | 15-Feb-19 |
|---------|-----------|-----------|
| BH18-13 | 1.1 (1.1) | <0.20 |

| Well ID | 14-Dec-18 | 16-Jan-19 | 15-Feb-19 |
|---------|-----------|-----------|-----------|
| BH18-17 | 1.9 | 0.91 | 0.78 |

| Well ID | 14-Dec-18 | 16-Jan-19 | 15-Feb-19 |
|---------|-----------|-----------|-----------|
| BH18-19 | 2.4 | <0.2 | 0.54 |

| Well ID | 28-Aug-18 |
|---------|-------------|
| BH18-01 | 0.56 (0.56) |

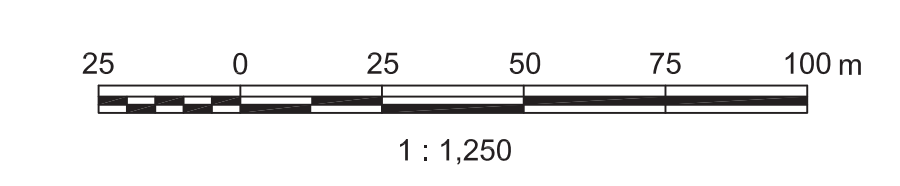

P.O. Box 325, 52 Hunter Street East
 Peterborough, Ontario, K9H 1G5
 Tel: (705) 742.7900 Fax: (705) 742.7907
 www.cambium-inc.com

GROUNDWATER RESULTS - BTEX

| | | | |
|-------------------|----------|-----------------|------------|
| Project No.: | 6820-001 | Date: | March 2019 |
| Horizontal Scale: | 1:1,250 | Vertical Scale: | N/A |
| Drawn By: | TLC | Checked By: | NJY |
| Figure: | 17a | | |

LEGEND


- Water Level (February 15, 2019)
- Extent of Impact
- Fill - organic topsoil, silty sand, gravel, sand cobbles, boulders, brick, wood/peat
- Till - silty sand, sandy silt, clay, sand
- Sand and Gravel
- Peat
- Sand
- Well Casing
- Parameters Tested Meet Table 7 Standard
- Parameters Tested Exceed Table 7 Standard
- Well Screen

Table 7 SCS

| | |
|---------|-----|
| Benzene | 0.5 |
|---------|-----|


Table 7 - GENERIC SITE CONDITION STANDARDS FOR USE WITHIN 30 m OF A WATERBODY IN A NON - POTABLE GROUNDWATER CONDITION (MOE, 2011).

Cross - Section A-A1'

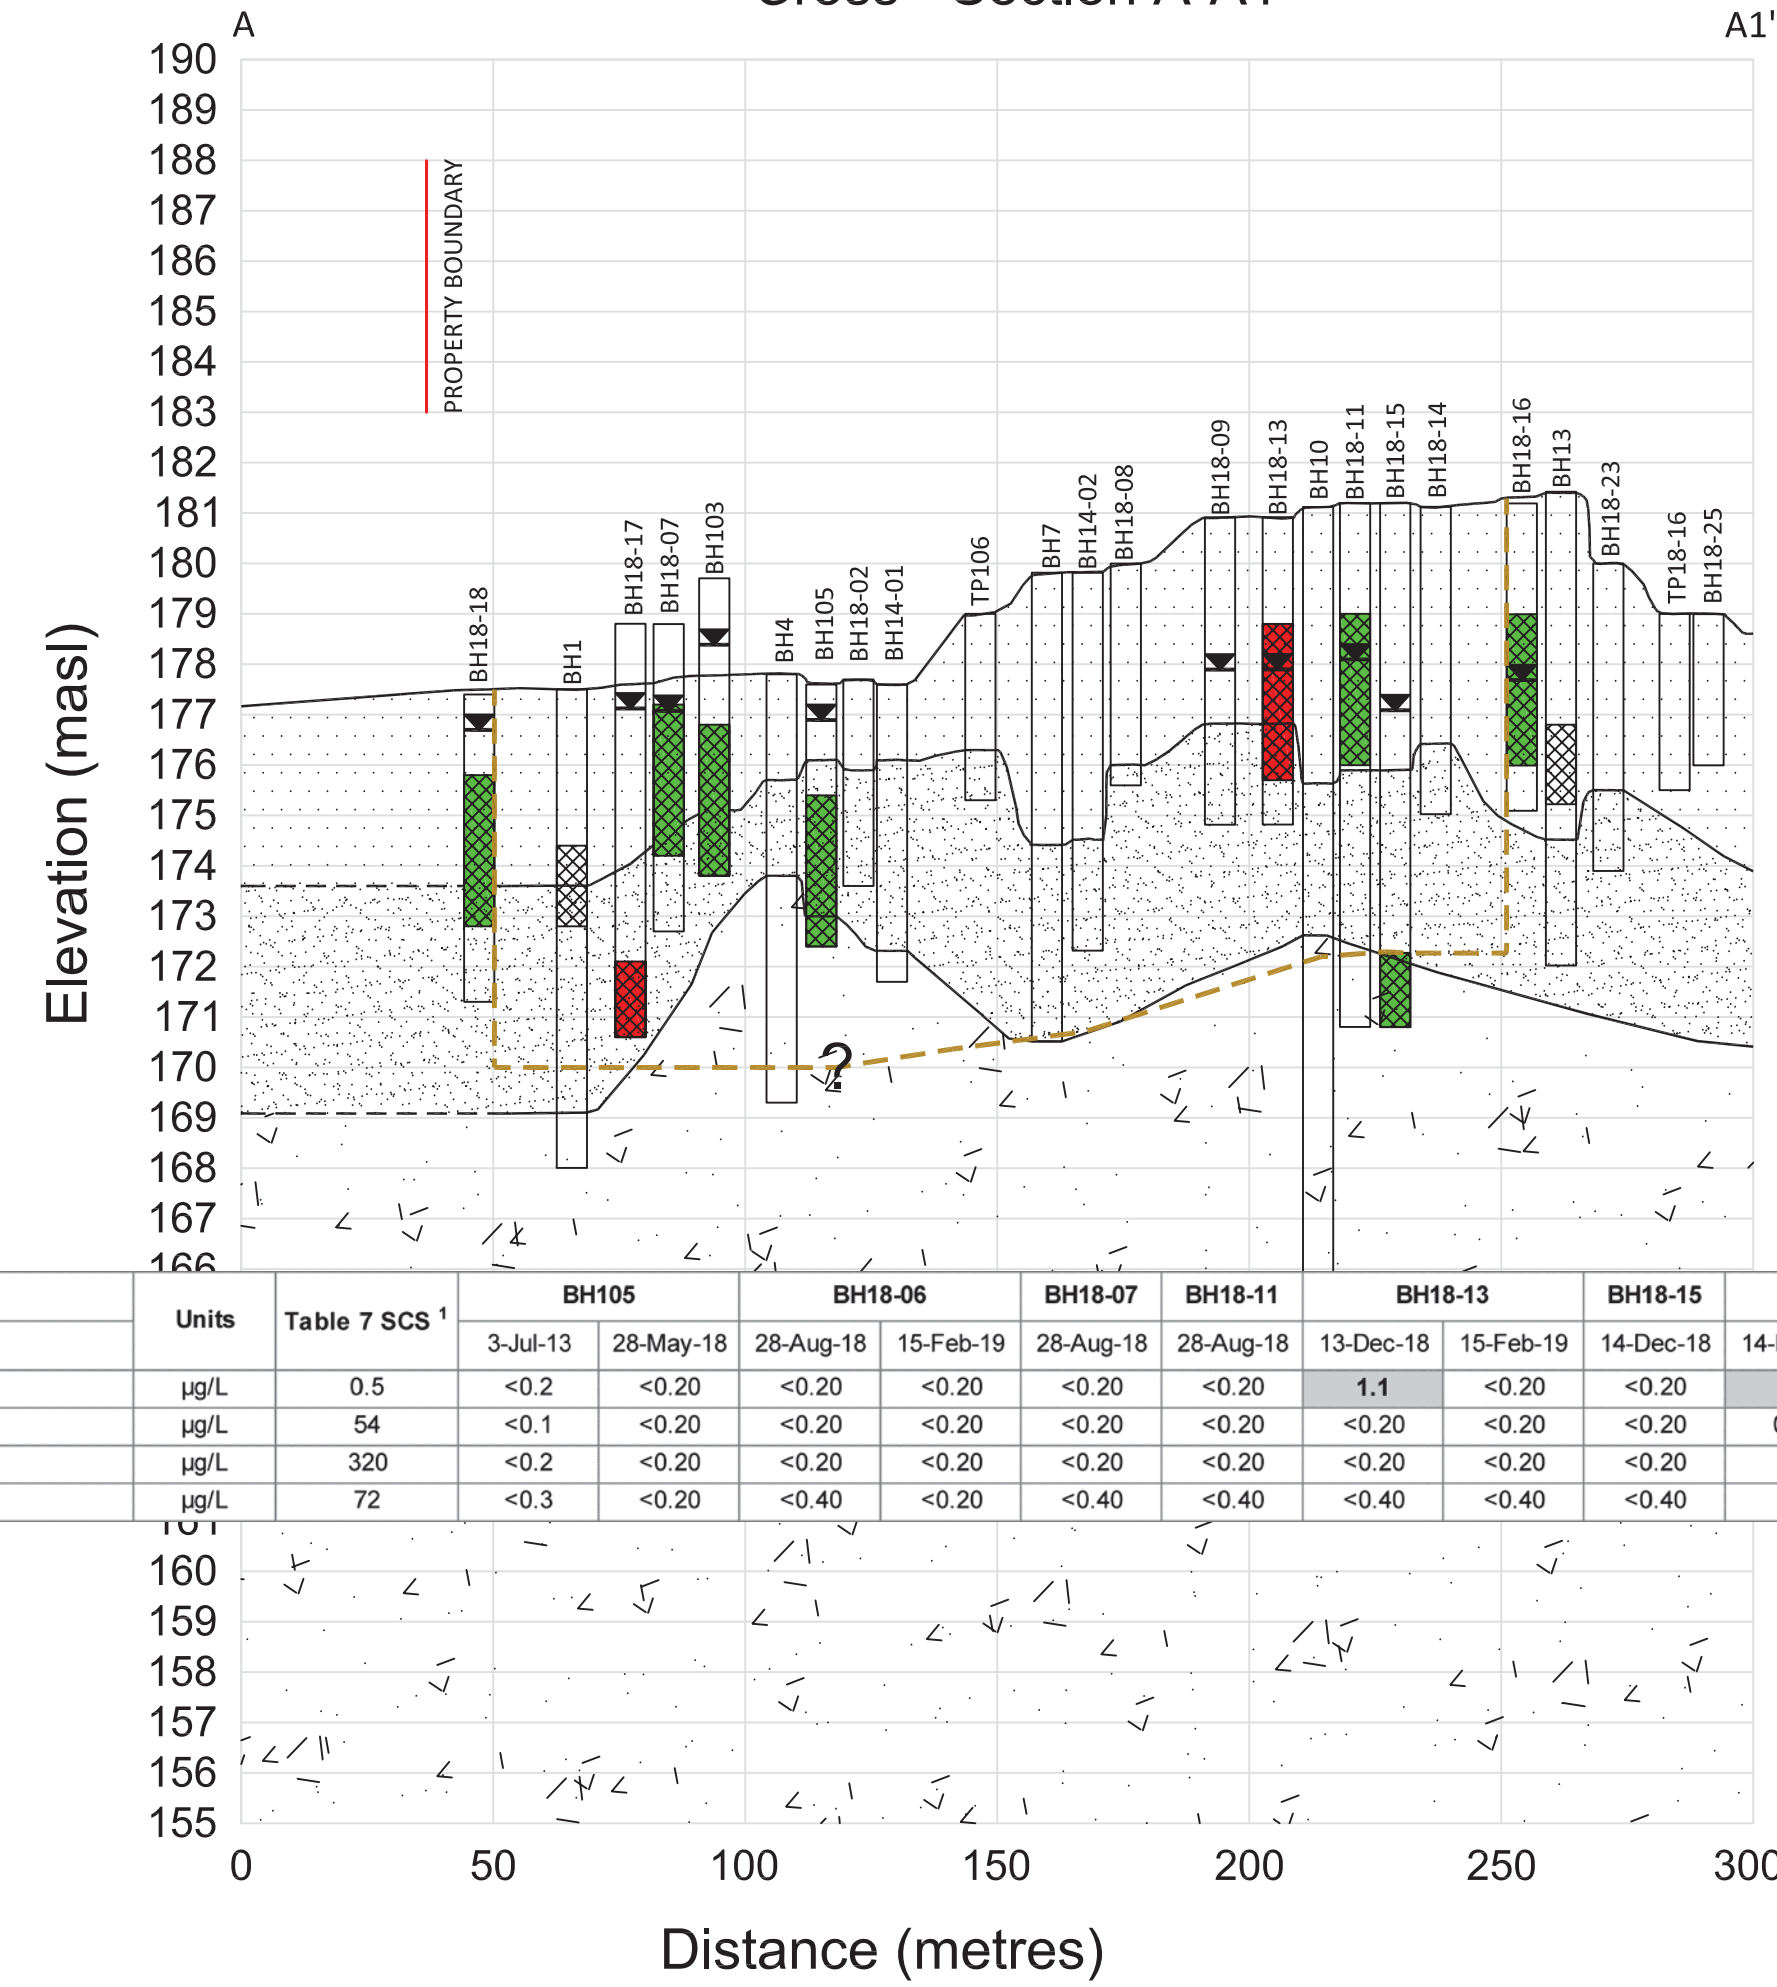


| Sample Location | Units | Table 7 SCS ¹ | BH105 | BH18-06 | BH18-07 | BH18-11 | BH18-13 | BH18-15 | BH18-17 | BH18-18 |
|-----------------|-------|--------------------------|----------|-----------|-----------|-----------|-----------|-----------|-----------|-----------|
| Sample Date | | | 3-Jul-13 | 28-May-18 | 28-Aug-18 | 15-Feb-19 | 28-Aug-18 | 13-Dec-18 | 15-Feb-19 | 14-Dec-18 |
| Benzene | µg/L | 0.5 | <0.2 | <0.20 | <0.20 | <0.20 | <0.20 | 1.1 | <0.20 | <0.20 |
| Ethylbenzene | µg/L | 54 | <0.1 | <0.20 | <0.20 | <0.20 | <0.20 | <0.20 | 0.63 | <0.2 |
| Toluene | µg/L | 320 | <0.2 | <0.20 | <0.20 | <0.20 | <0.20 | <0.20 | 2.5 | 0.49 |
| Xylene mixture | µg/L | 72 | <0.3 | <0.20 | <0.40 | <0.20 | <0.40 | <0.40 | 1.9 | <0.4 |

Cross - Section B-B1'

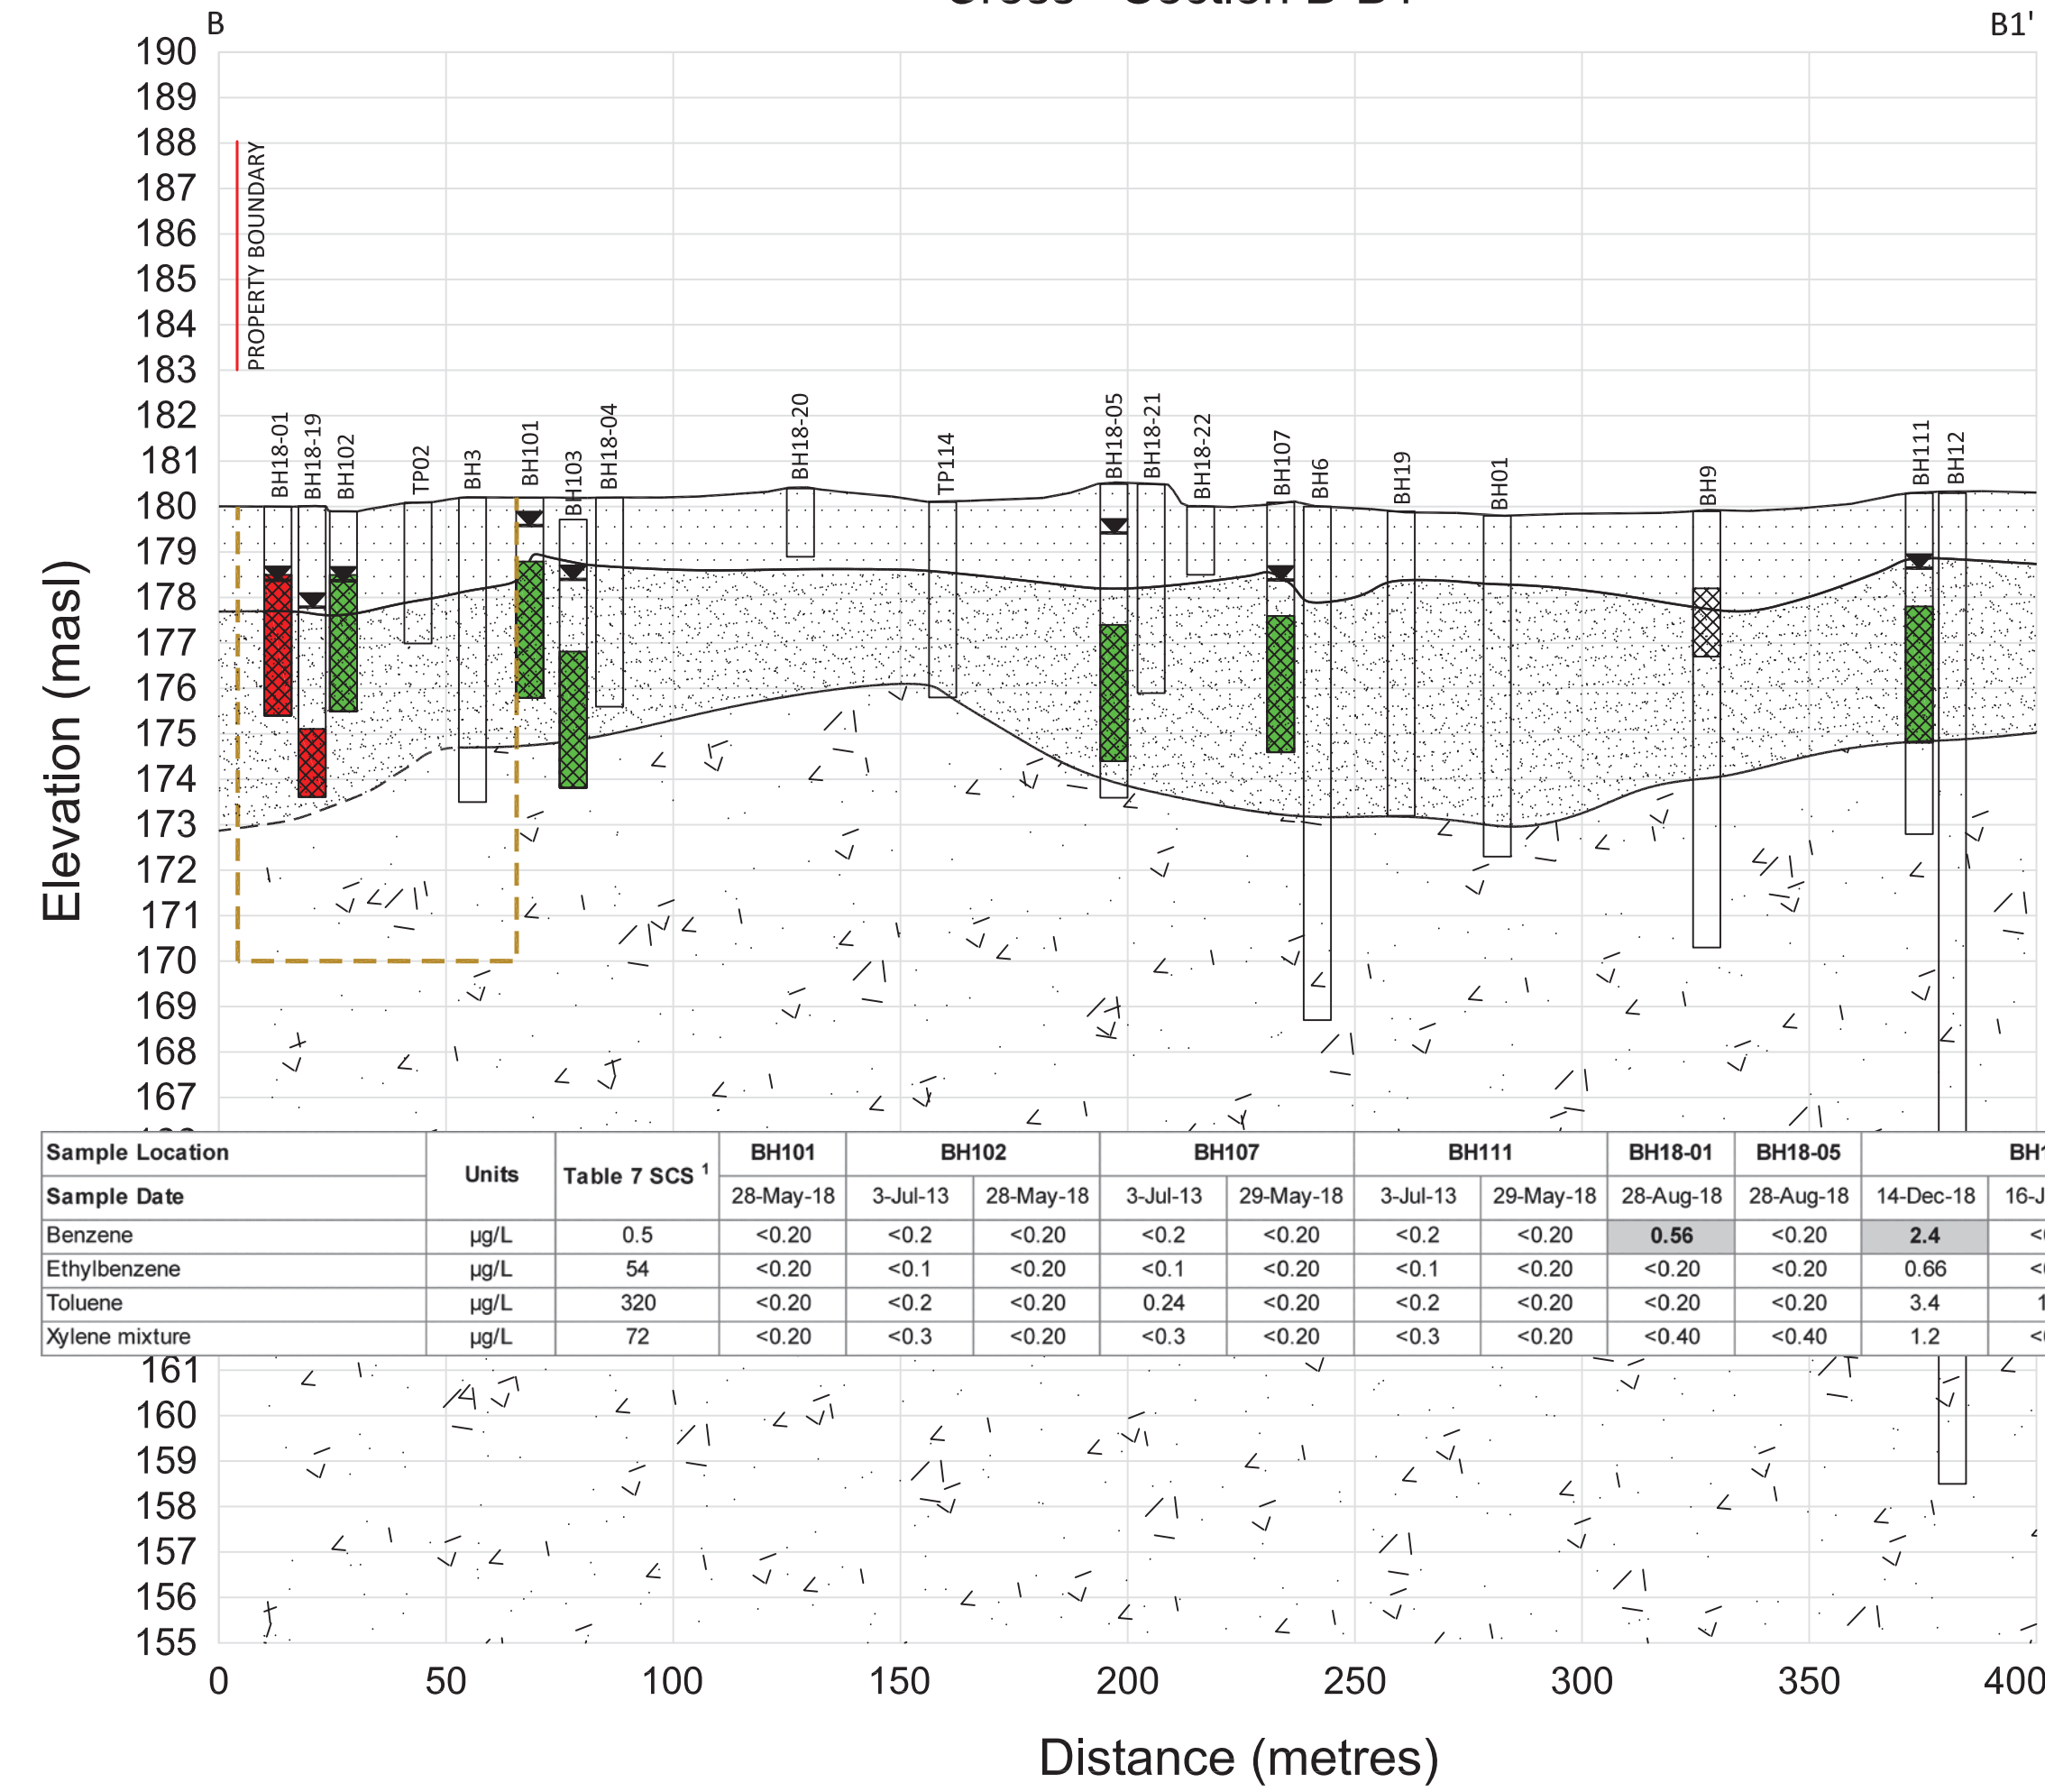


| Sample Location | Units | Table 7 SCS ¹ | BH101 | BH102 | BH107 | BH111 | BH18-01 | BH18-05 | BH18-19 |
|-----------------|-------|--------------------------|-----------|----------|-----------|----------|-----------|----------|-----------|
| Sample Date | | | 28-May-18 | 3-Jul-13 | 28-May-18 | 3-Jul-13 | 29-May-18 | 3-Jul-13 | 29-May-18 |
| Benzene | µg/L | 0.5 | <0.20 | <0.2 | <0.20 | <0.2 | <0.20 | <0.2 | <0.2 |
| Ethylbenzene | µg/L | 54 | <0.20 | <0.1 | <0.20 | <0.1 | <0.20 | <0.1 | <0.20 |
| Toluene | µg/L | 320 | <0.20 | <0.2 | <0.20 | 0.24 | <0.20 | <0.20 | <0.20 |
| Xylene mixture | µg/L | 72 | <0.20 | <0.3 | <0.20 | <0.3 | <0.20 | <0.3 | <0.20 |

Cross - Section C-C'

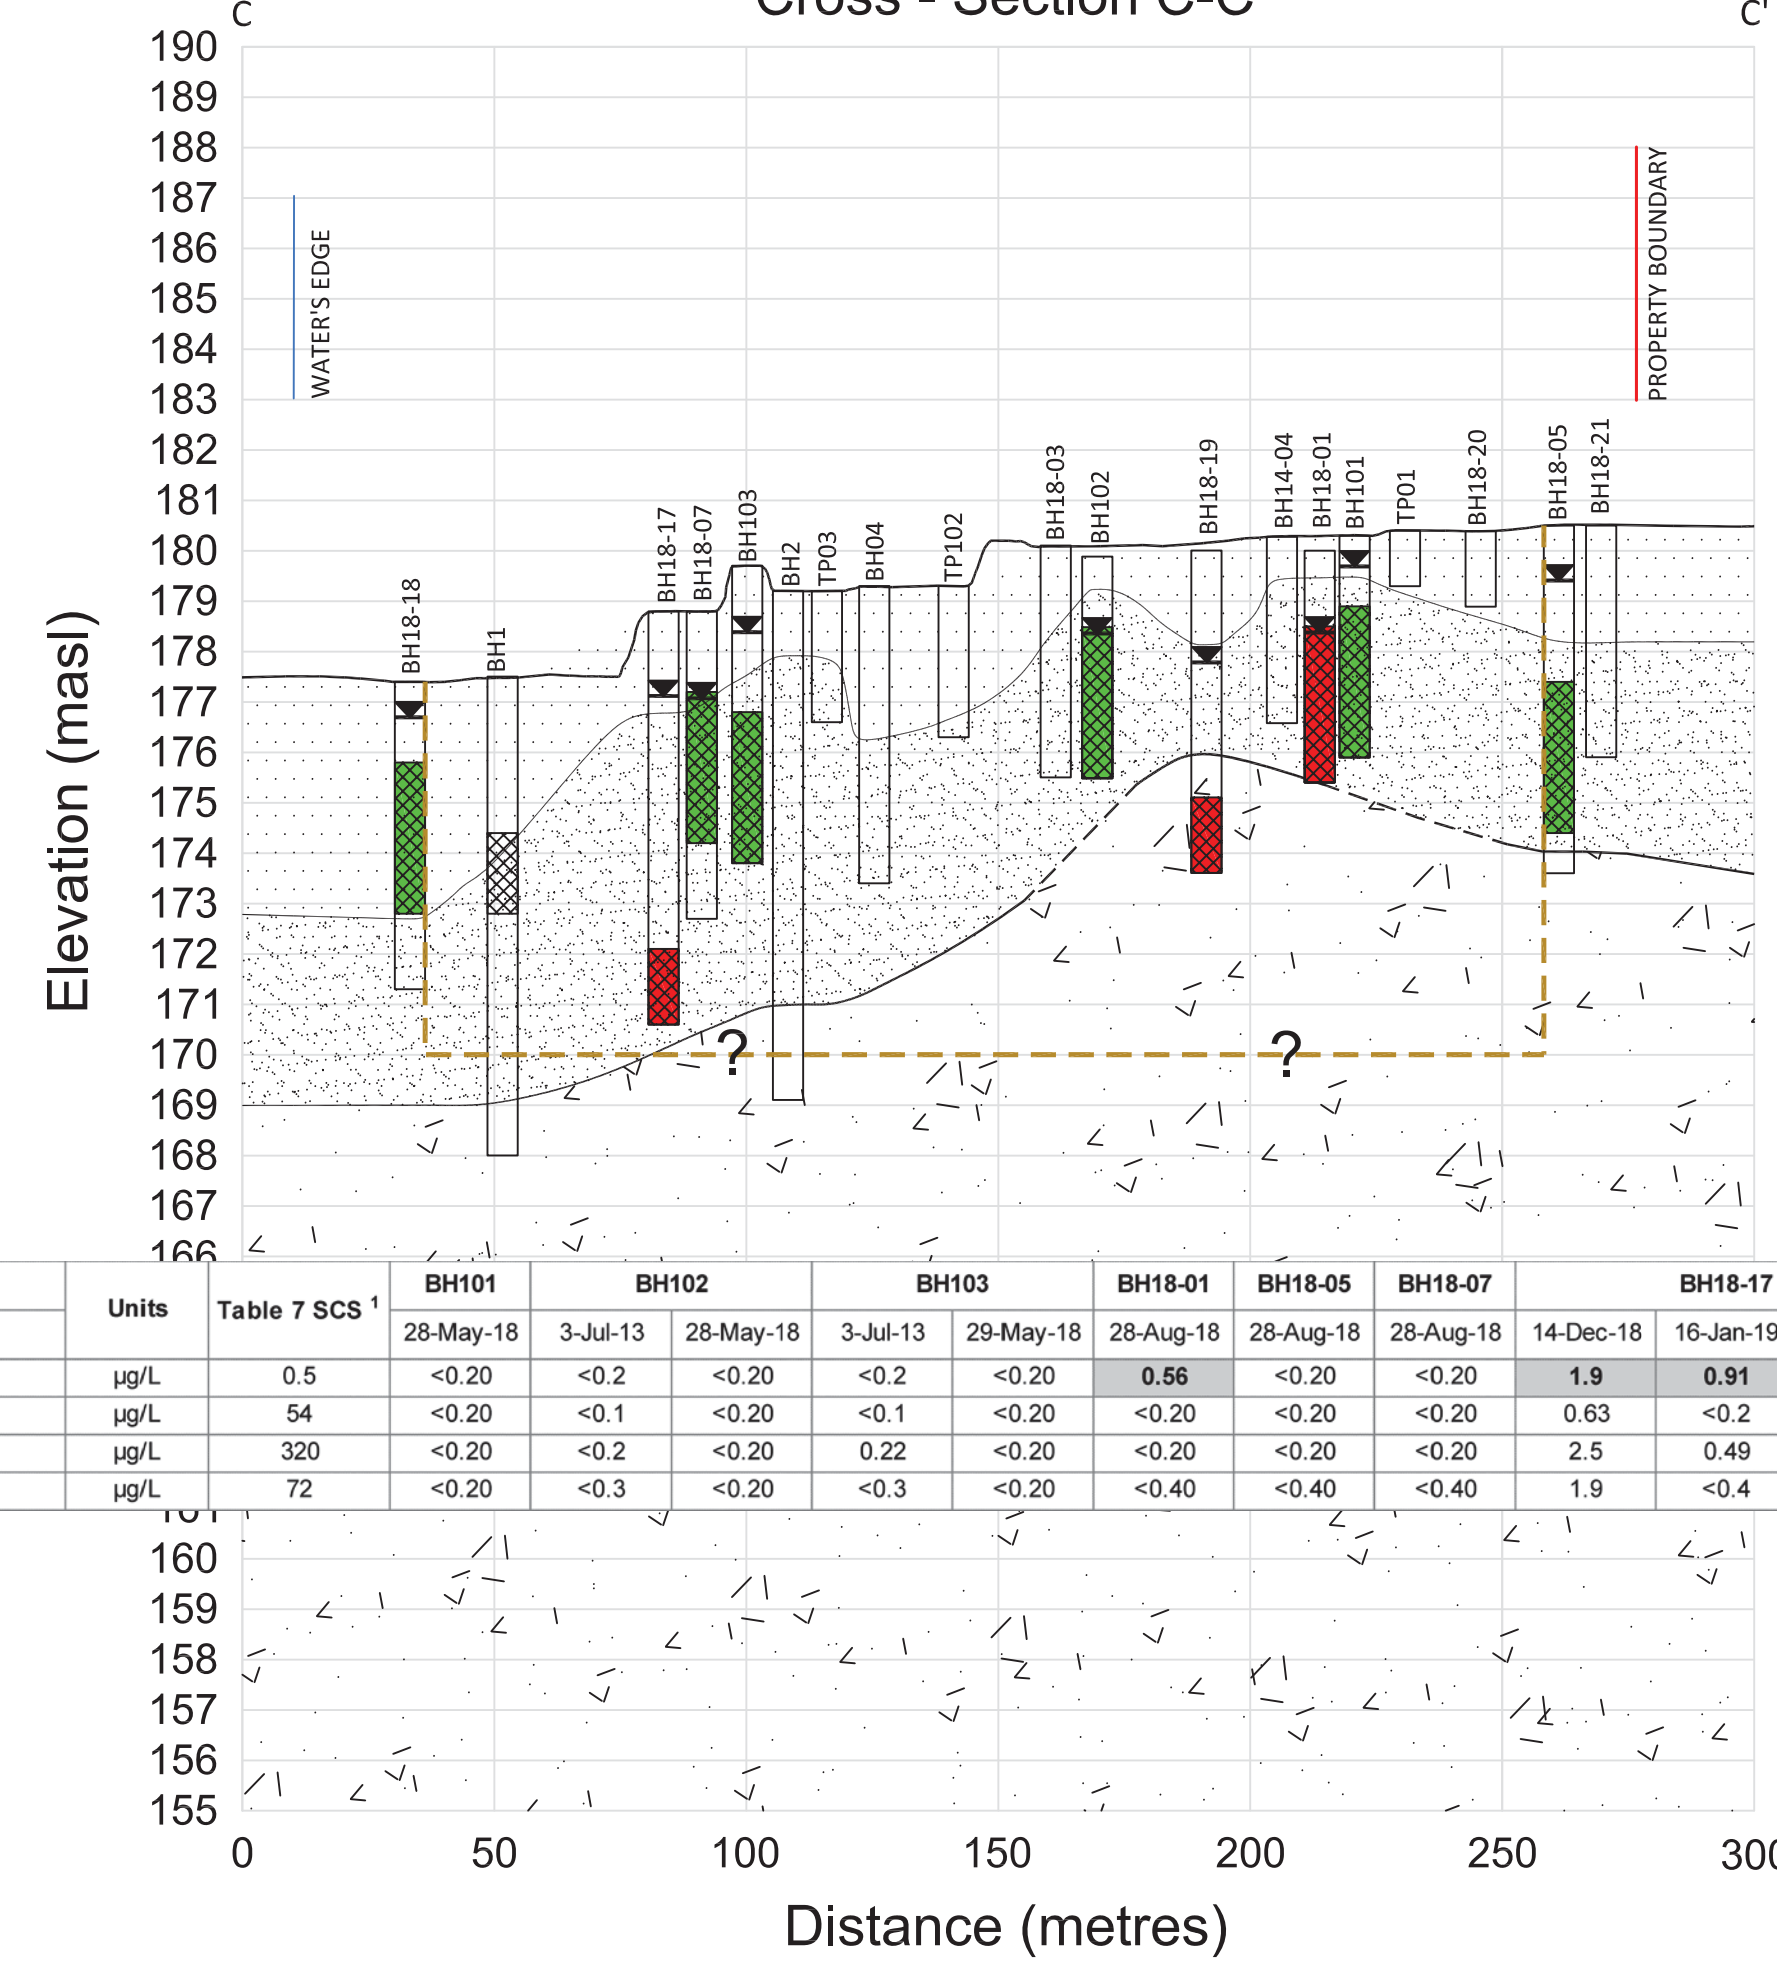

| Sample Location | Units | Table 7 SCS ¹ | BH101 | BH102 | BH103 | BH18-01 | BH18-05 | BH18-07 | BH18-17 | BH18-18 | BH18-19 |
|-----------------|-------|--------------------------|-----------|----------|-----------|----------|-----------|-----------|-----------|-----------|-----------|
| Sample Date | | | 28-May-18 | 3-Jul-13 | 28-May-18 | 3-Jul-13 | 29-May-18 | 28-Aug-18 | 14-Dec-18 | 16-Jan-19 | 15-Feb-19 |
| Benzene | µg/L | 0.5 | <0.20 | <0.2 | <0.20 | <0.2 | <0.20 | 0.56 | <0.20 | <0.20 | 1.9 |
| Ethylbenzene | µg/L | 54 | <0.20 | <0.1 | <0.20 | <0.1 | <0.20 | <0.20 | 0.63 | <0.2 | 0.78 |
| Toluene | µg/L | 320 | <0.20 | <0.2 | <0.20 | <0.20 | <0.20 | <0.20 | 2.5 | 0.49 | 0.63 |
| Xylene mixture | µg/L | 72 | <0.20 | <0.3 | <0.20 | <0.3 | <0.20 | <0.40 | <0.40 | <0.40 | 1.2 |

Cross - Section D-D'

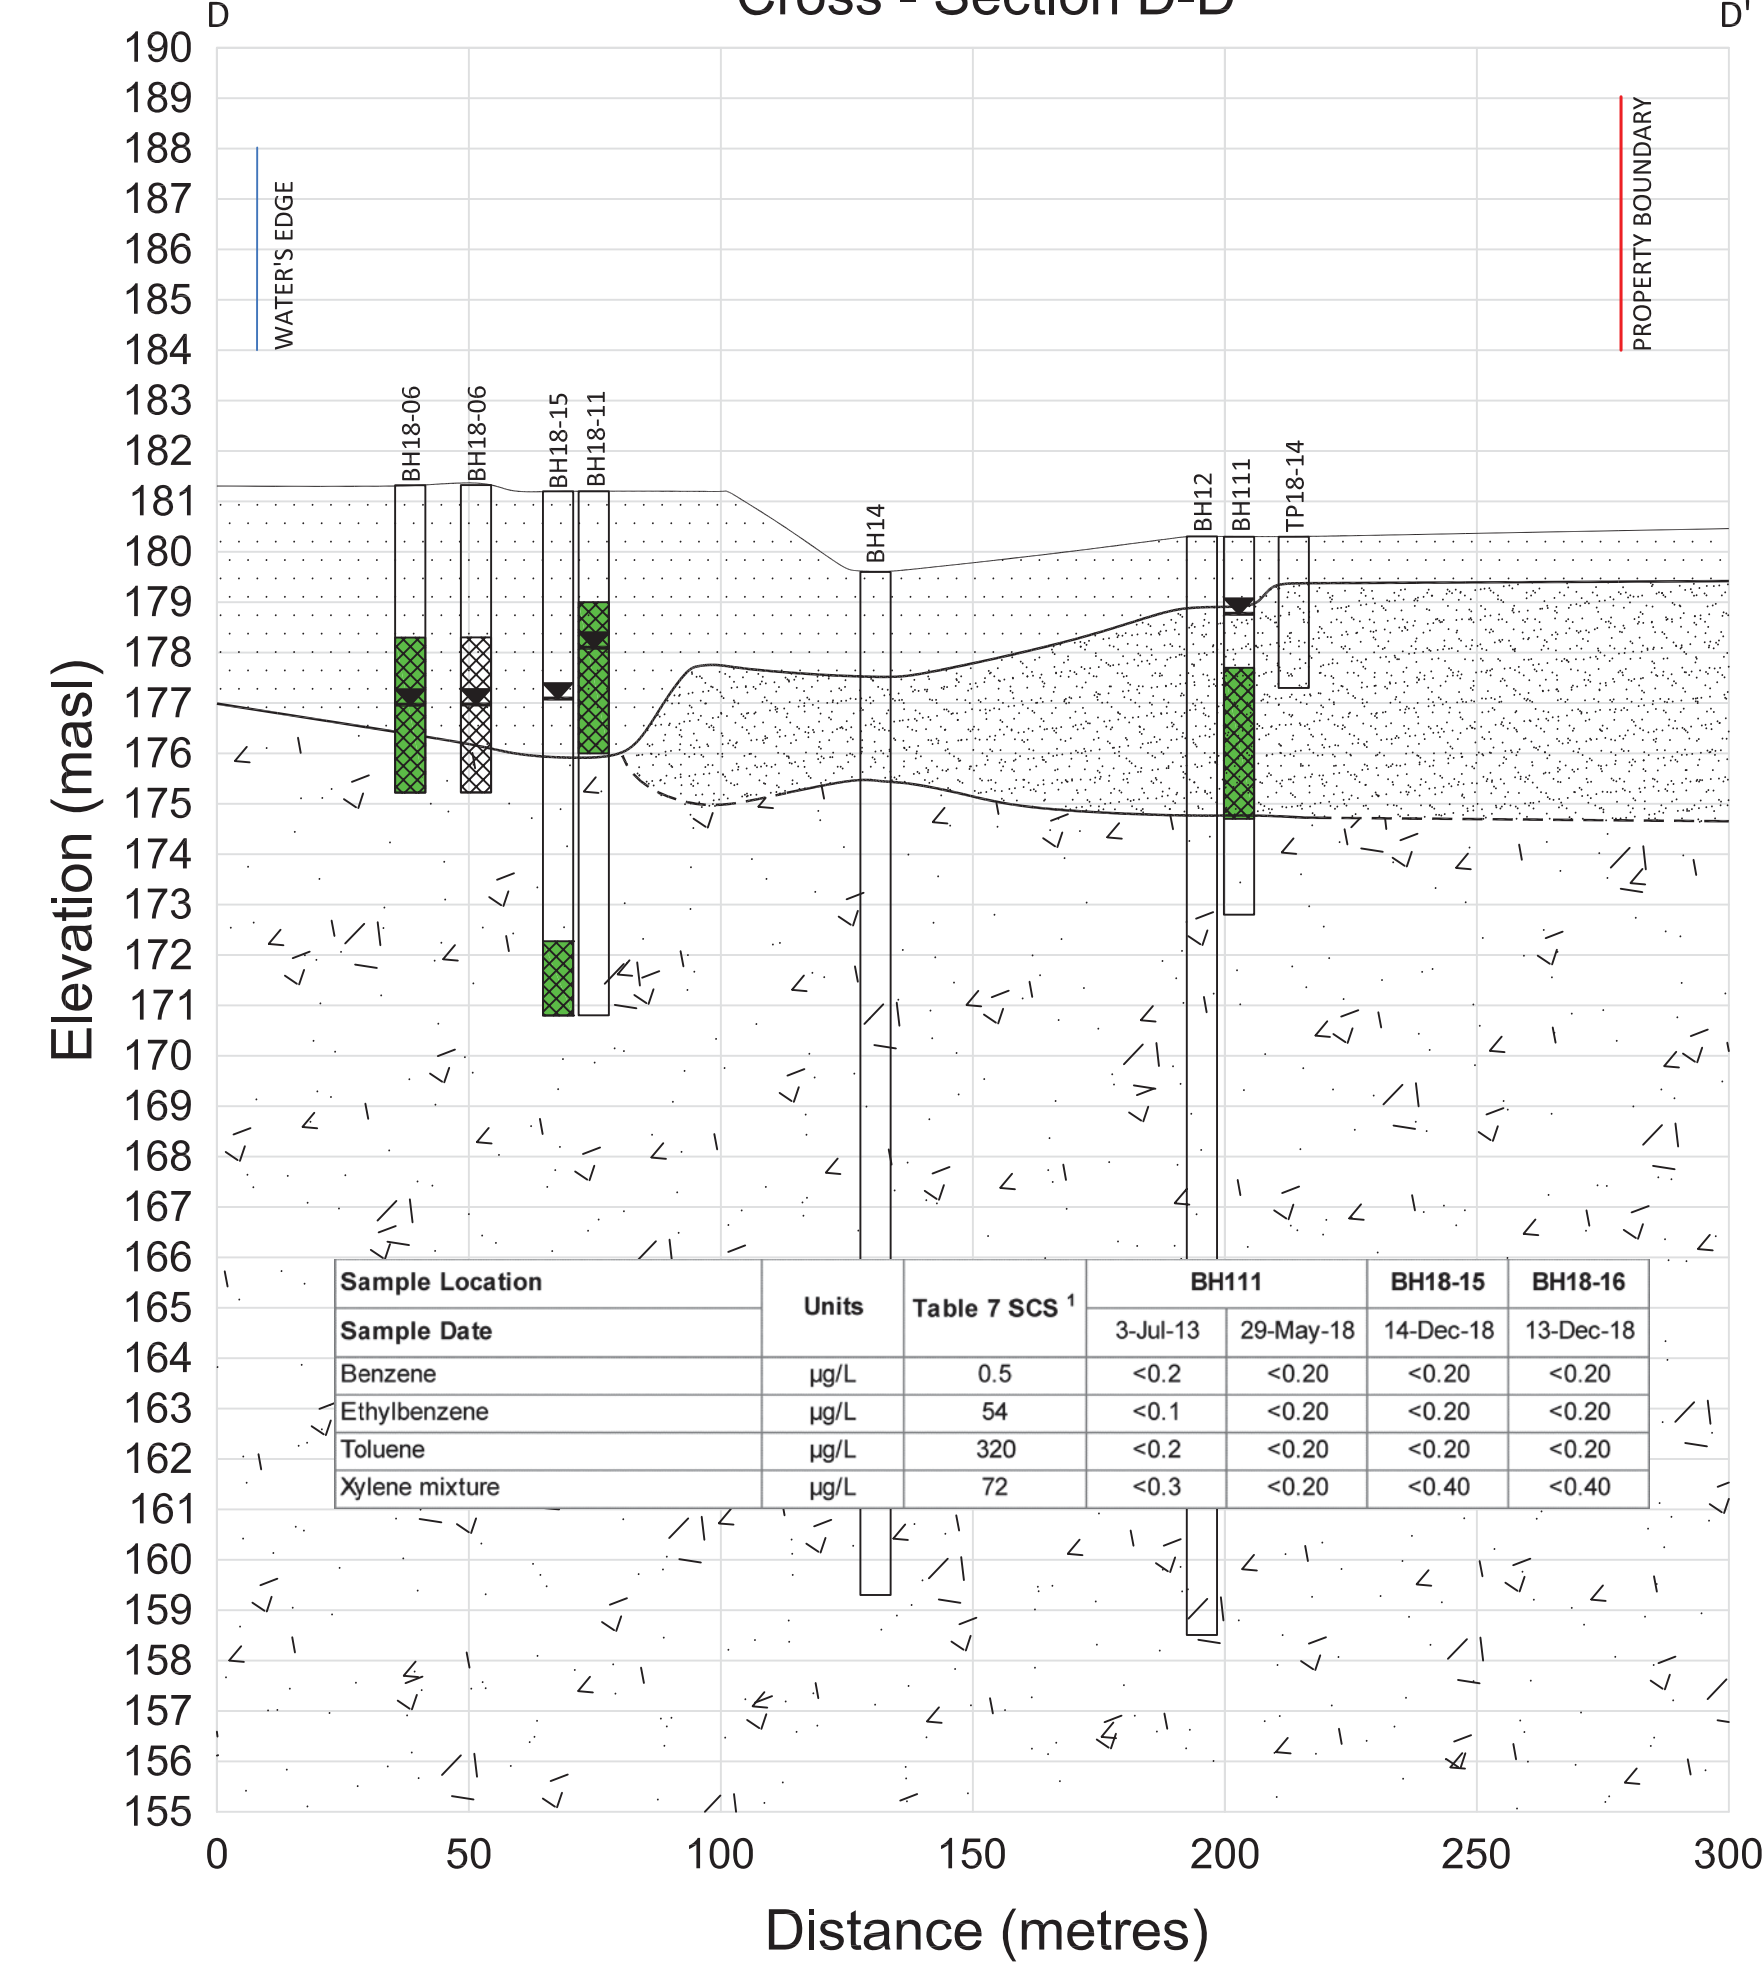

| Sample Location | Units | Table 7 SCS ¹ | BH111 | BH18-15 | BH18-16 |
|-----------------|-------|--------------------------|----------|-----------|-----------|
| Sample Date | | | 3-Jul-13 | 29-May-18 | 14-Dec-18 |
| Benzene | µg/L | 0.5 | <0.2 | <0.20 | <0.20 |
| Ethylbenzene | µg/L | 54 | <0.1 | <0.20 | <0.20 |
| Toluene | µg/L | 320 | <0.2 | <0.20 | <0.20 |
| Xylene mixture | µg/L | 72 | <0.3 | <0.20 | <0.40 |

PHASE TWO ENVIRONMENTAL SITE ASSESSMENT
MIDLAND BAY LANDING
 CORPORATION OF THE TOWN OF MIDLAND
 420 Bayshore Drive, Midland, Ontario


LEGEND

- WATER'S EDGE (Feb. 17, 2015)
- - - ORIGINAL WATER'S EDGE (APPROXIMATE)
- PROPERTY LINE
- FORMER RAIL LINE
- UNDERGROUND STORAGE TANK
- AST
- + PETO MacCALLUM LTD. MONITORING WELL
- + PINCHIN LTD. MONITORING WELL
- + CAMBIUM MONITORING WELL
- BUILDING FOOTPRINTS
- RECENT
- FROM 1917 AND 1946 FIRE INSURANCE PLANS
- PARAMETERS TESTED MEET TABLE 7 SCS
- PARAMETERS TESTED EXCEED TABLE 7 SCS
- EXTENT OF IMPACT

| Well ID | Top of Screen (masl) | Bottom of Screen (masl) |
|---------|----------------------|-------------------------|
| BH101 | 178.96 | 175.86 |
| BH102 | 178.63 | 175.53 |
| BH103 | 176.94 | 173.84 |
| BH105 | 175.47 | 172.37 |
| BH114 | 176.35 | 173.25 |
| BH113 | 176.25 | 173.15 |
| BH120 | 176.27 | 173.17 |
| BH123 | 178.71 | 175.61 |
| BH117 | 179.52 | 176.42 |
| BH107 | 177.77 | 174.67 |
| BH111 | 177.87 | 174.77 |
| BH18-01 | 178.49 | 175.39 |
| BH18-05 | 177.49 | 174.39 |
| BH18-06 | 178.34 | 175.24 |
| BH18-07 | 177.31 | 174.21 |
| BH18-11 | 179.16 | 176.06 |
| BH18-12 | 176.74 | 173.64 |
| BH18-13 | 178.76 | 175.66 |
| BH18-15 | 172.31 | 170.81 |
| BH18-16 | 179.18 | 176.08 |
| BH18-17 | 172.08 | 170.58 |
| BH18-18 | 175.94 | 172.84 |
| BH18-19 | 175.07 | 173.57 |




| Table 7 SCS | |
|-------------------|-----|
| Trichloroethylene | 0.5 |

Table 7 - GENERIC SITE CONDITION STANDARDS FOR USE WITHIN 30 m OF A WATERBODY IN A NON - POTABLE GROUNDWATER CONDITION (MOE, 2011).

 P.O. Box 325, 52 Hunter Street East
 Peterborough, Ontario, K9H 1G5
 Tel: (705) 742.7900 Fax: (705) 742.7907
 www.cambium-inc.com

GROUNDWATER RESULTS - VOCs

| | | | |
|-------------------|------------|-----------------|------------|
| Project No.: | 6820-001 | Date: | March 2019 |
| Horizontal Scale: | 1:1,250 | Vertical Scale: | N/A |
| Drawn By: | TLC | Checked By: | NJY |
| Figure: | 18a | | |

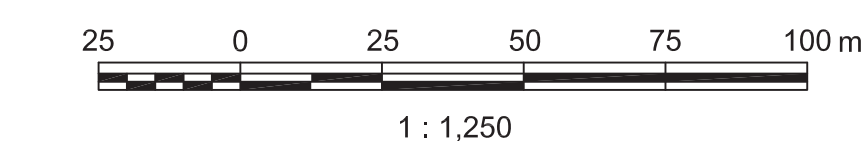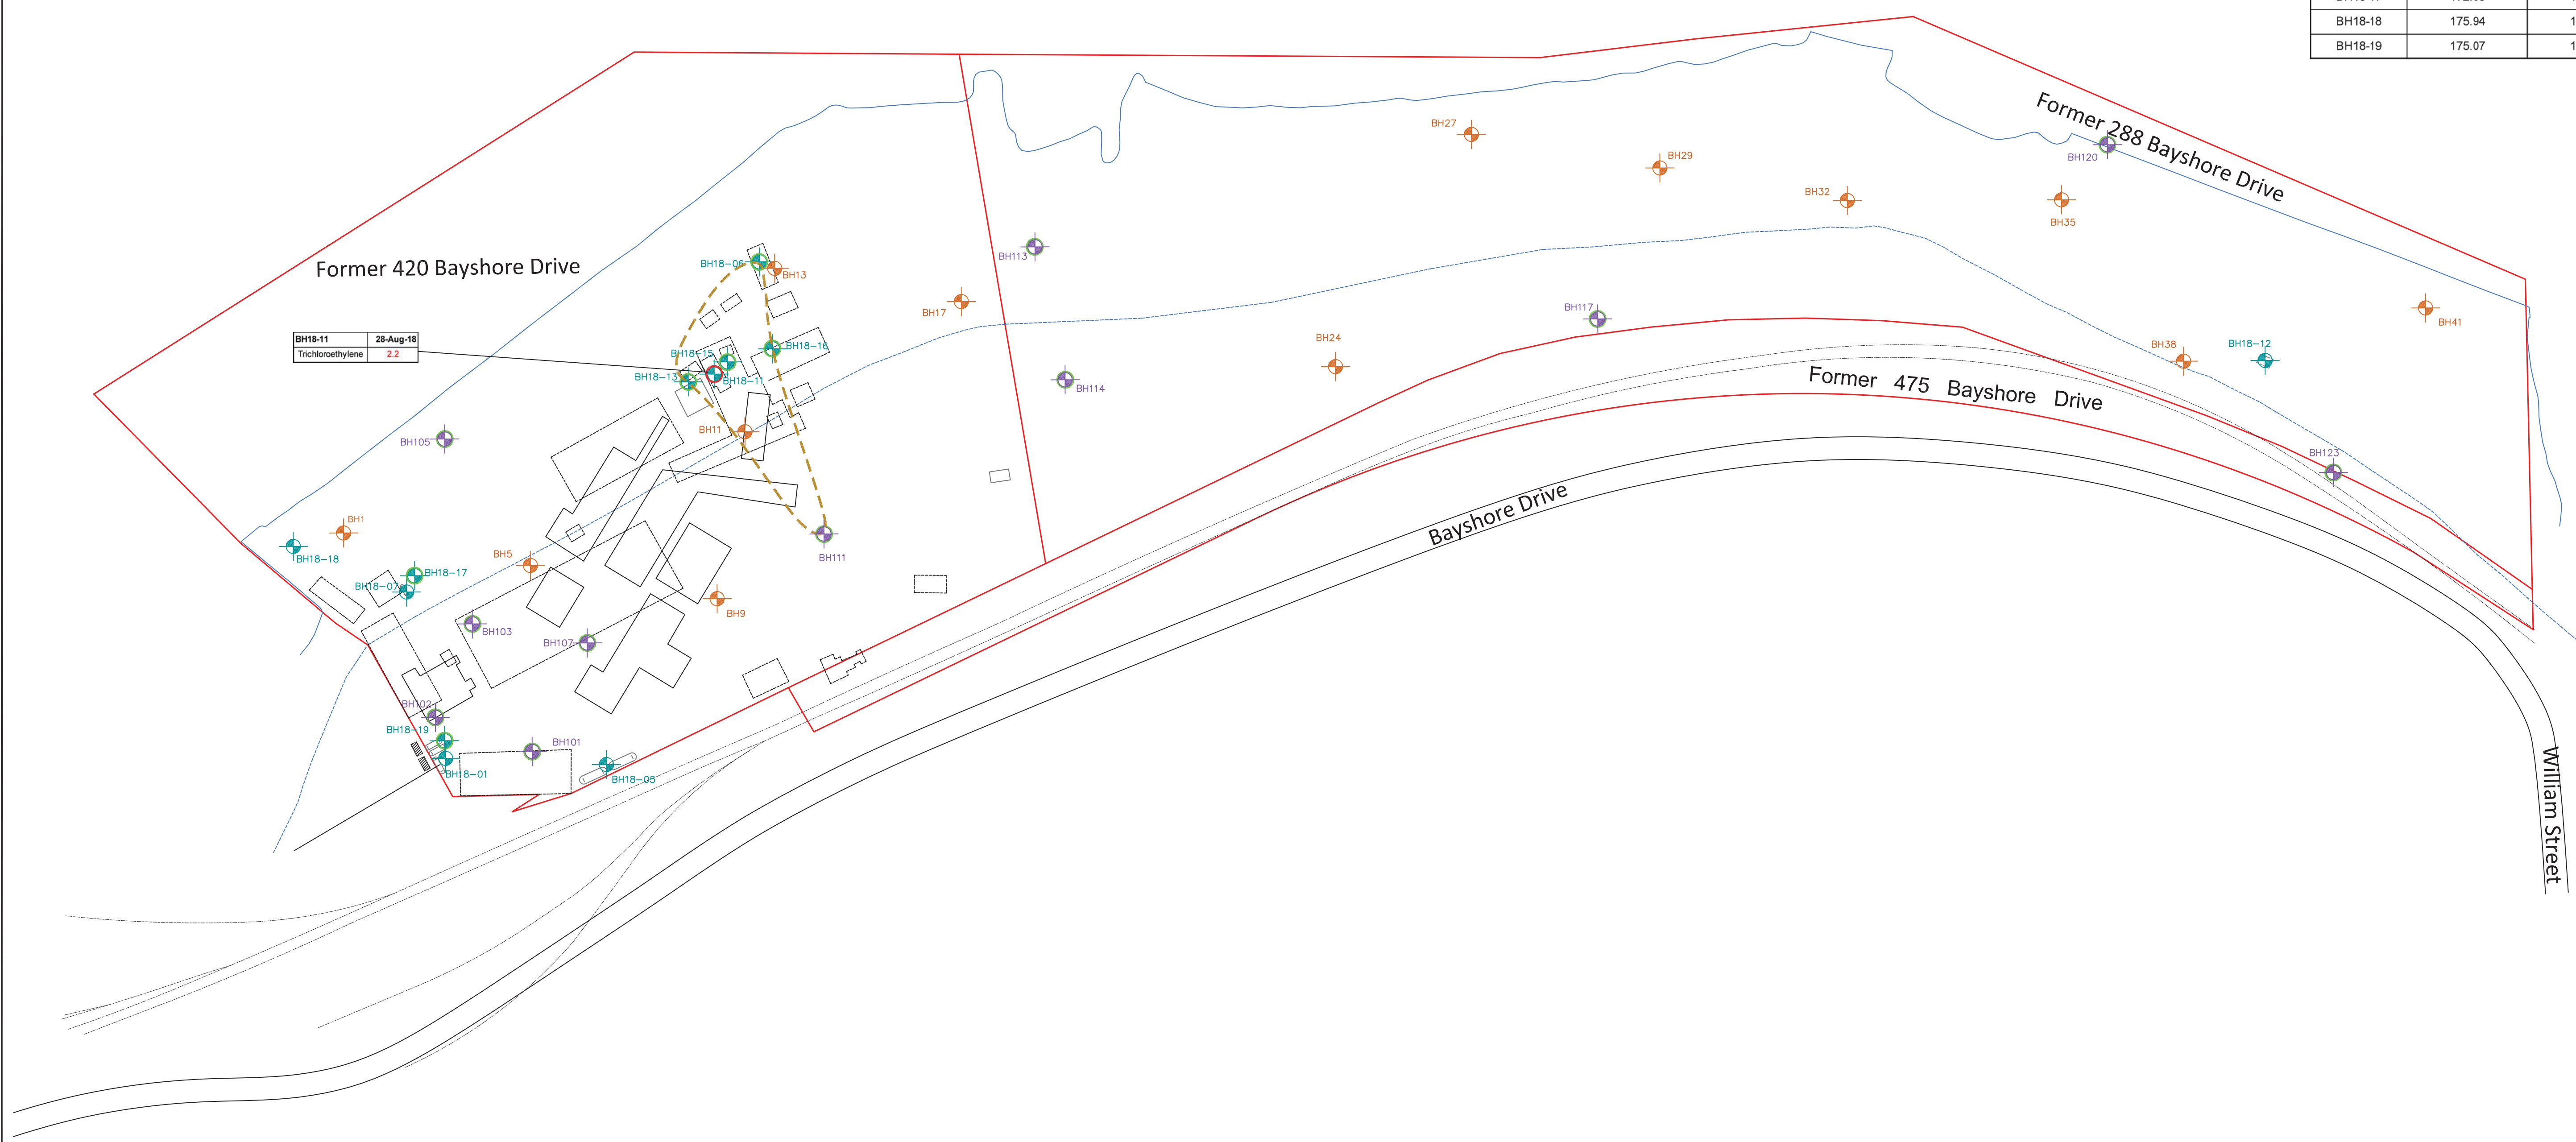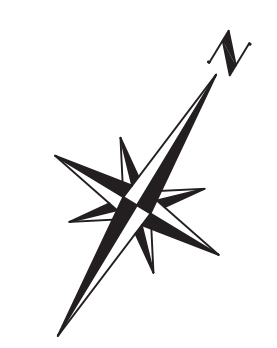





LEGEND

- Water Level (February 15, 2019)
- Extent of Impact
- Fill - organic topsoil, silty sand, gravel, sand cobbles, boulders, brick, wood/peat
- Till - silty sand, sandy silt, clay, sand
- Sand and Gravel
- Peat
- Sand
- Well Casing
- Parameters Tested Meet Table 7 Standard
- Parameters Tested Exceed Table 7 Standard
- Well Screen

Table 7 SCS

| | |
|-------------------|-----|
| Trichloroethylene | 0.5 |
|-------------------|-----|

Table 7 - GENERIC SITE CONDITION STANDARDS FOR USE WITHIN 30 m OF A WATERBODY IN A NON-POTABLE GROUNDWATER CONDITION (MOE, 2011).

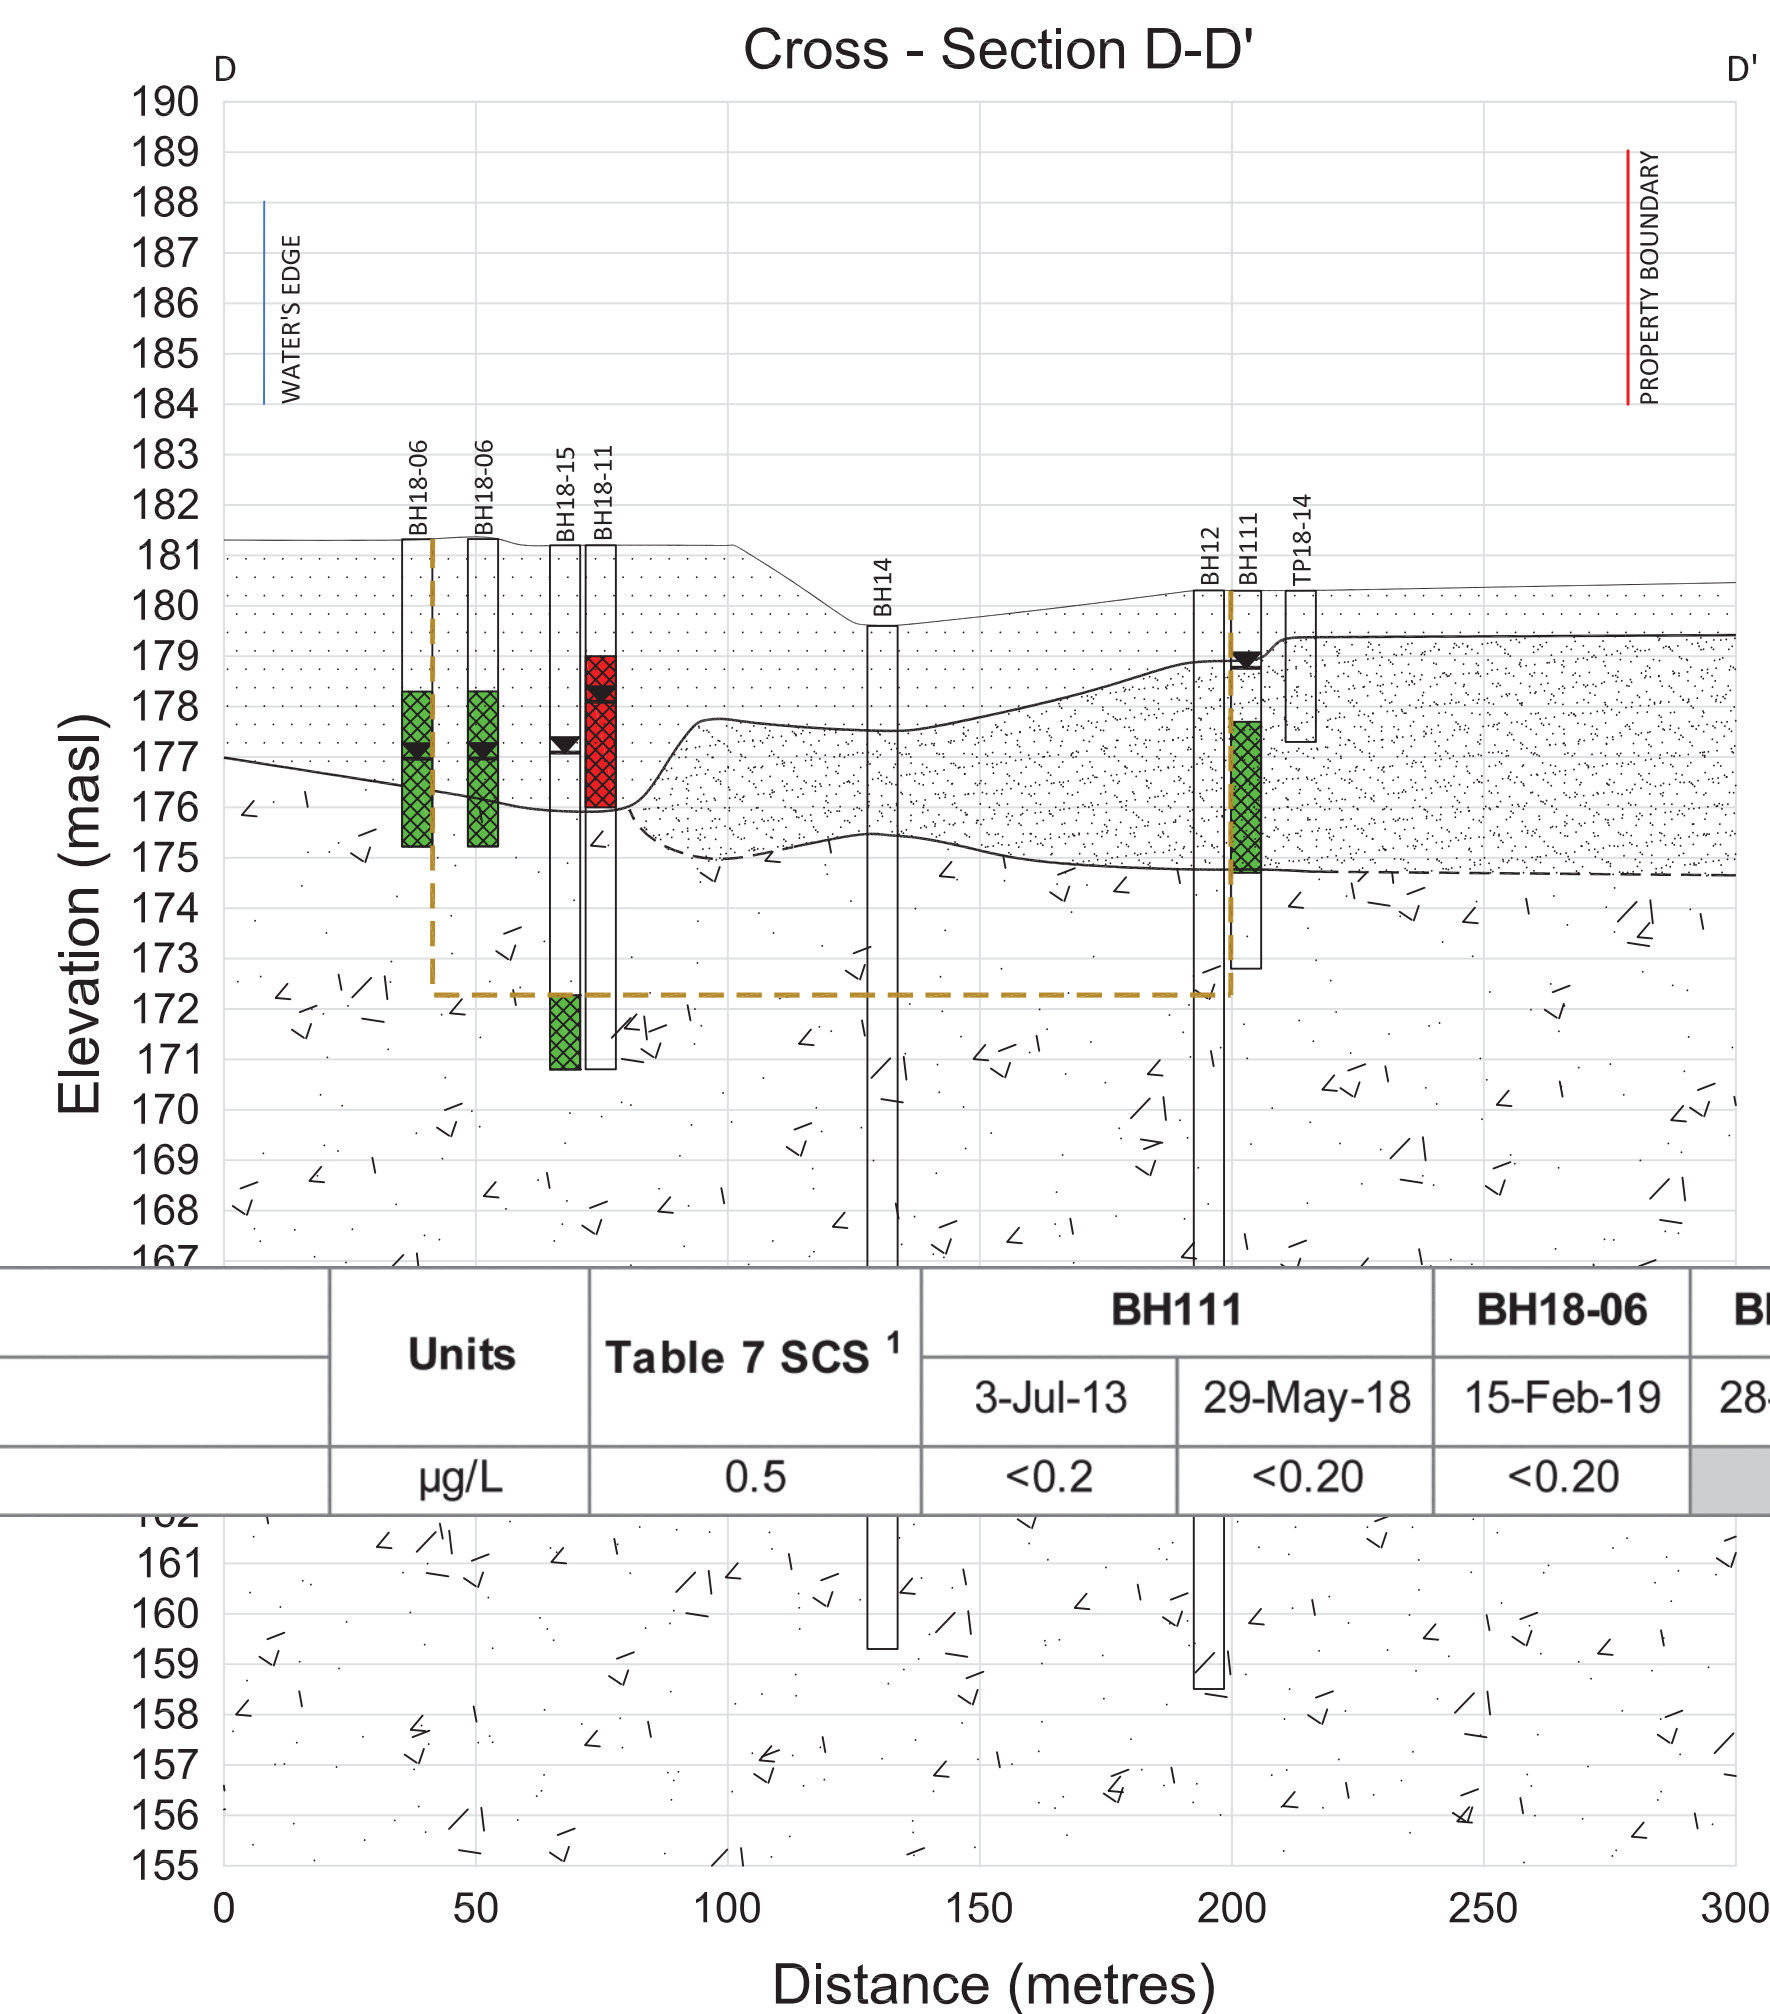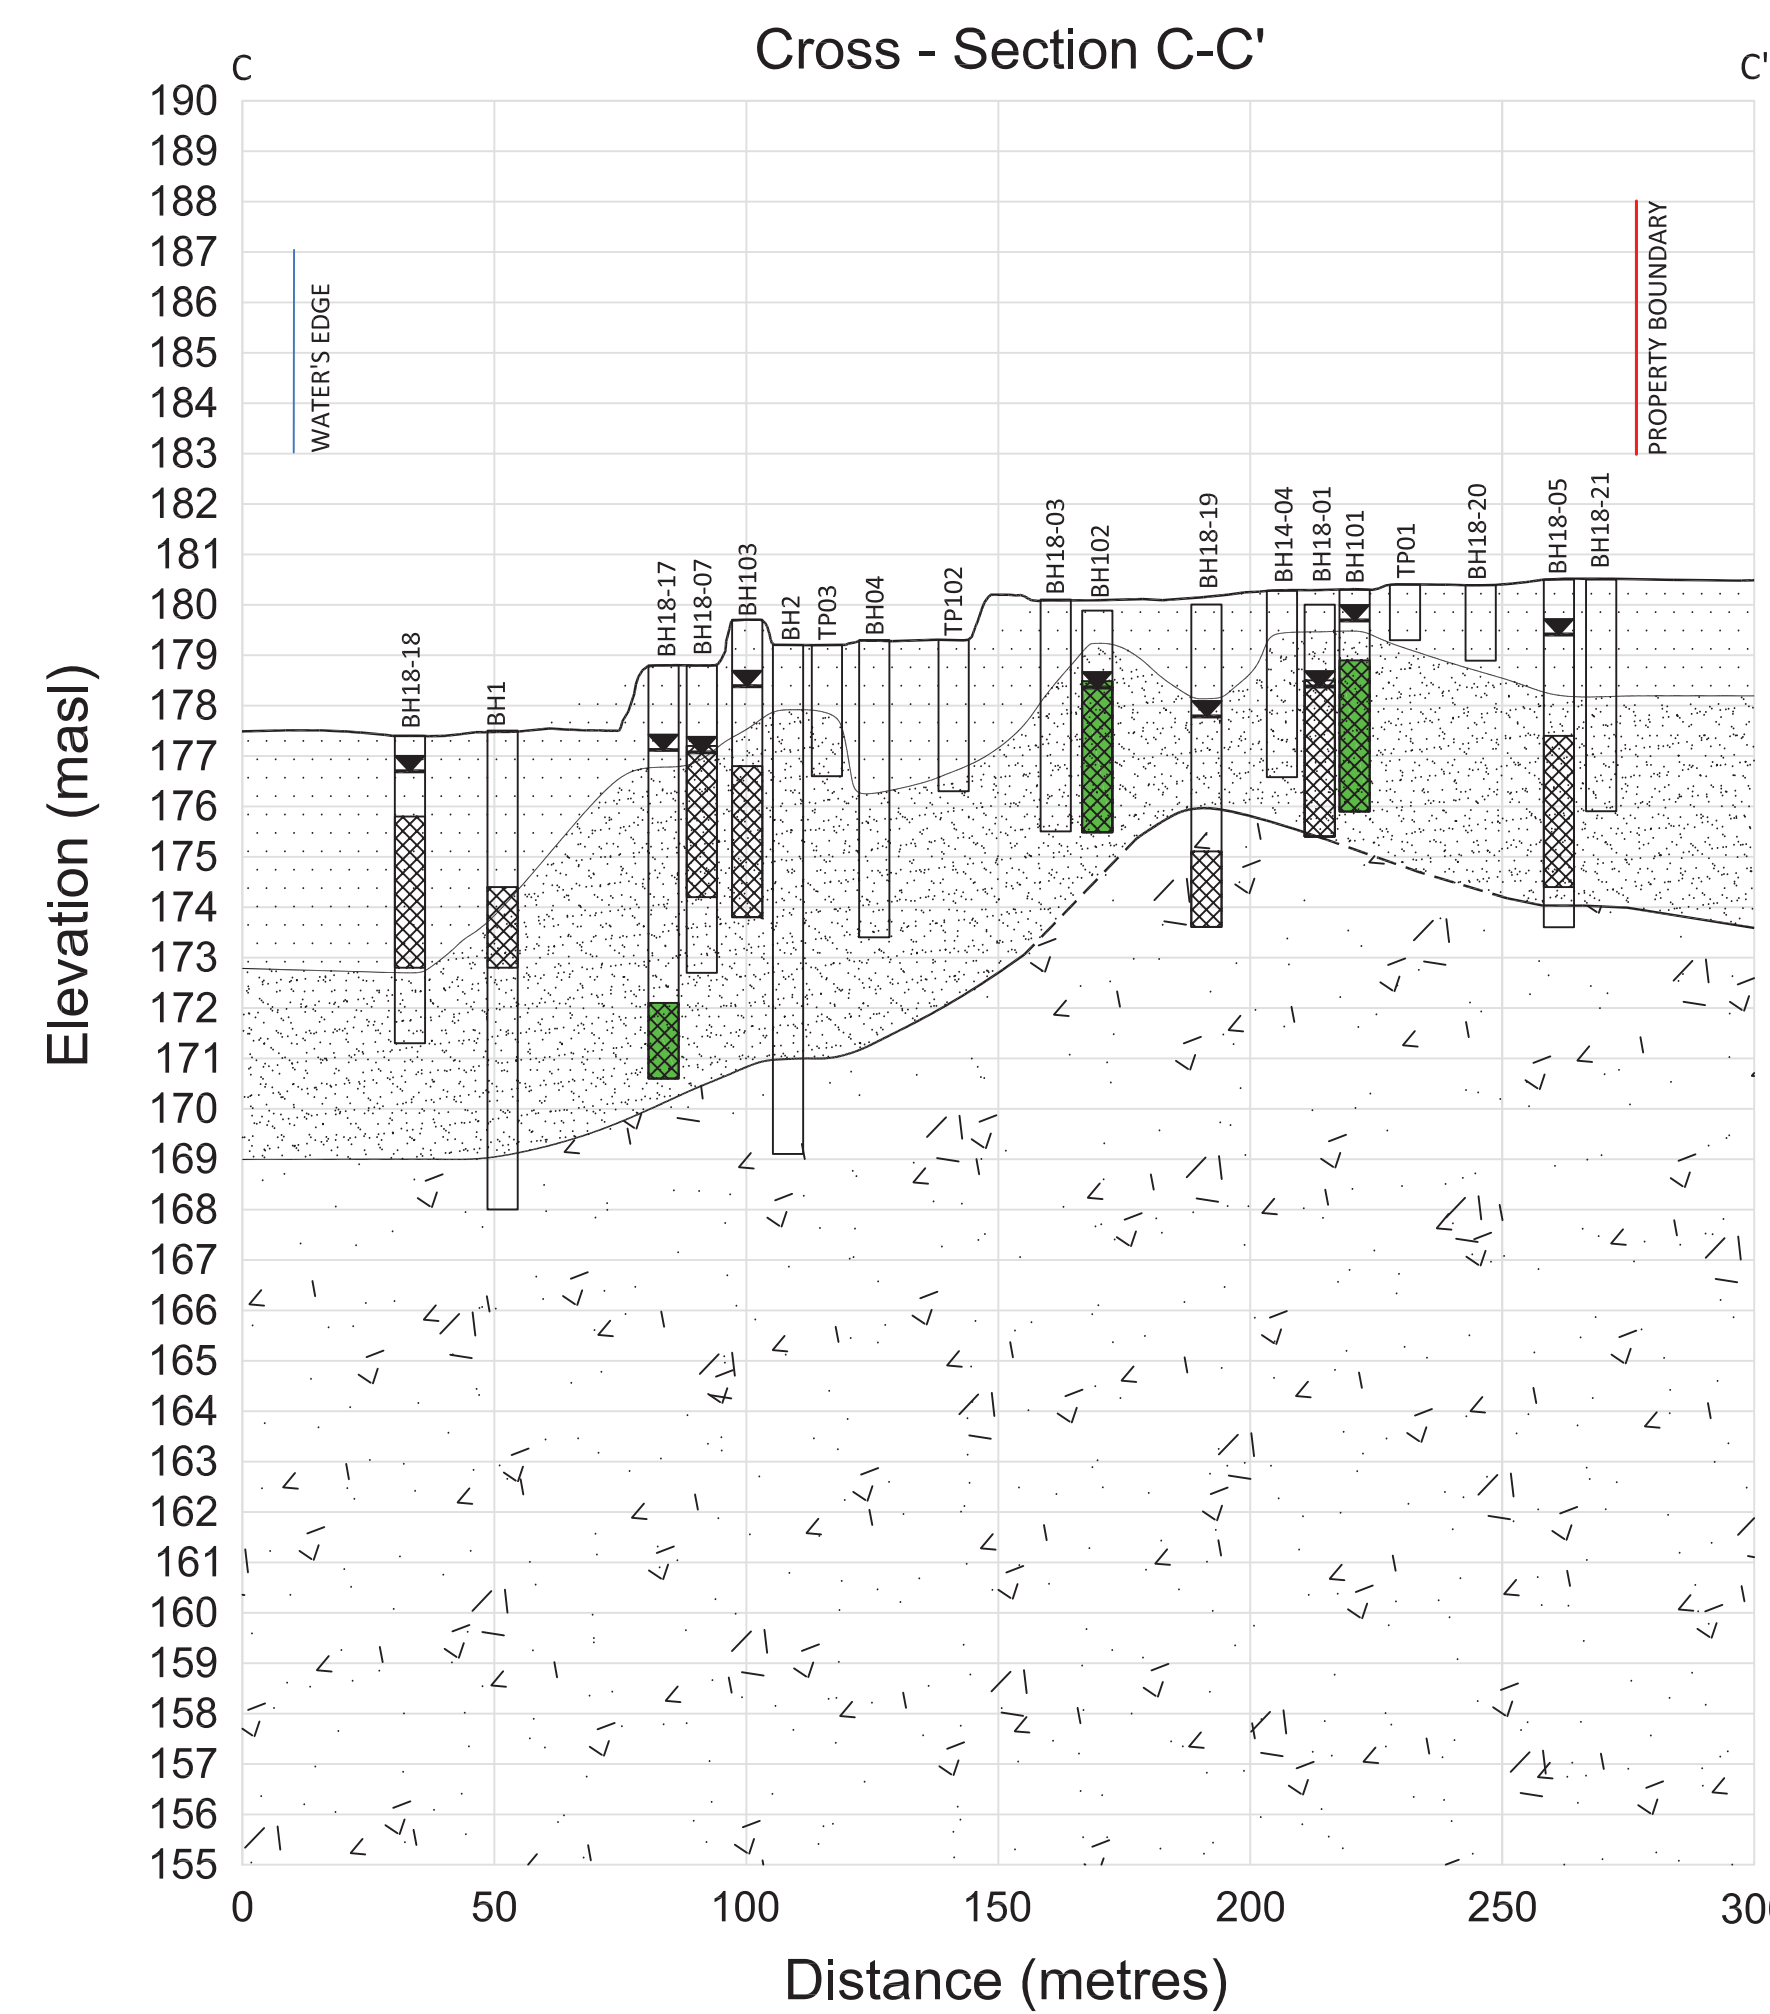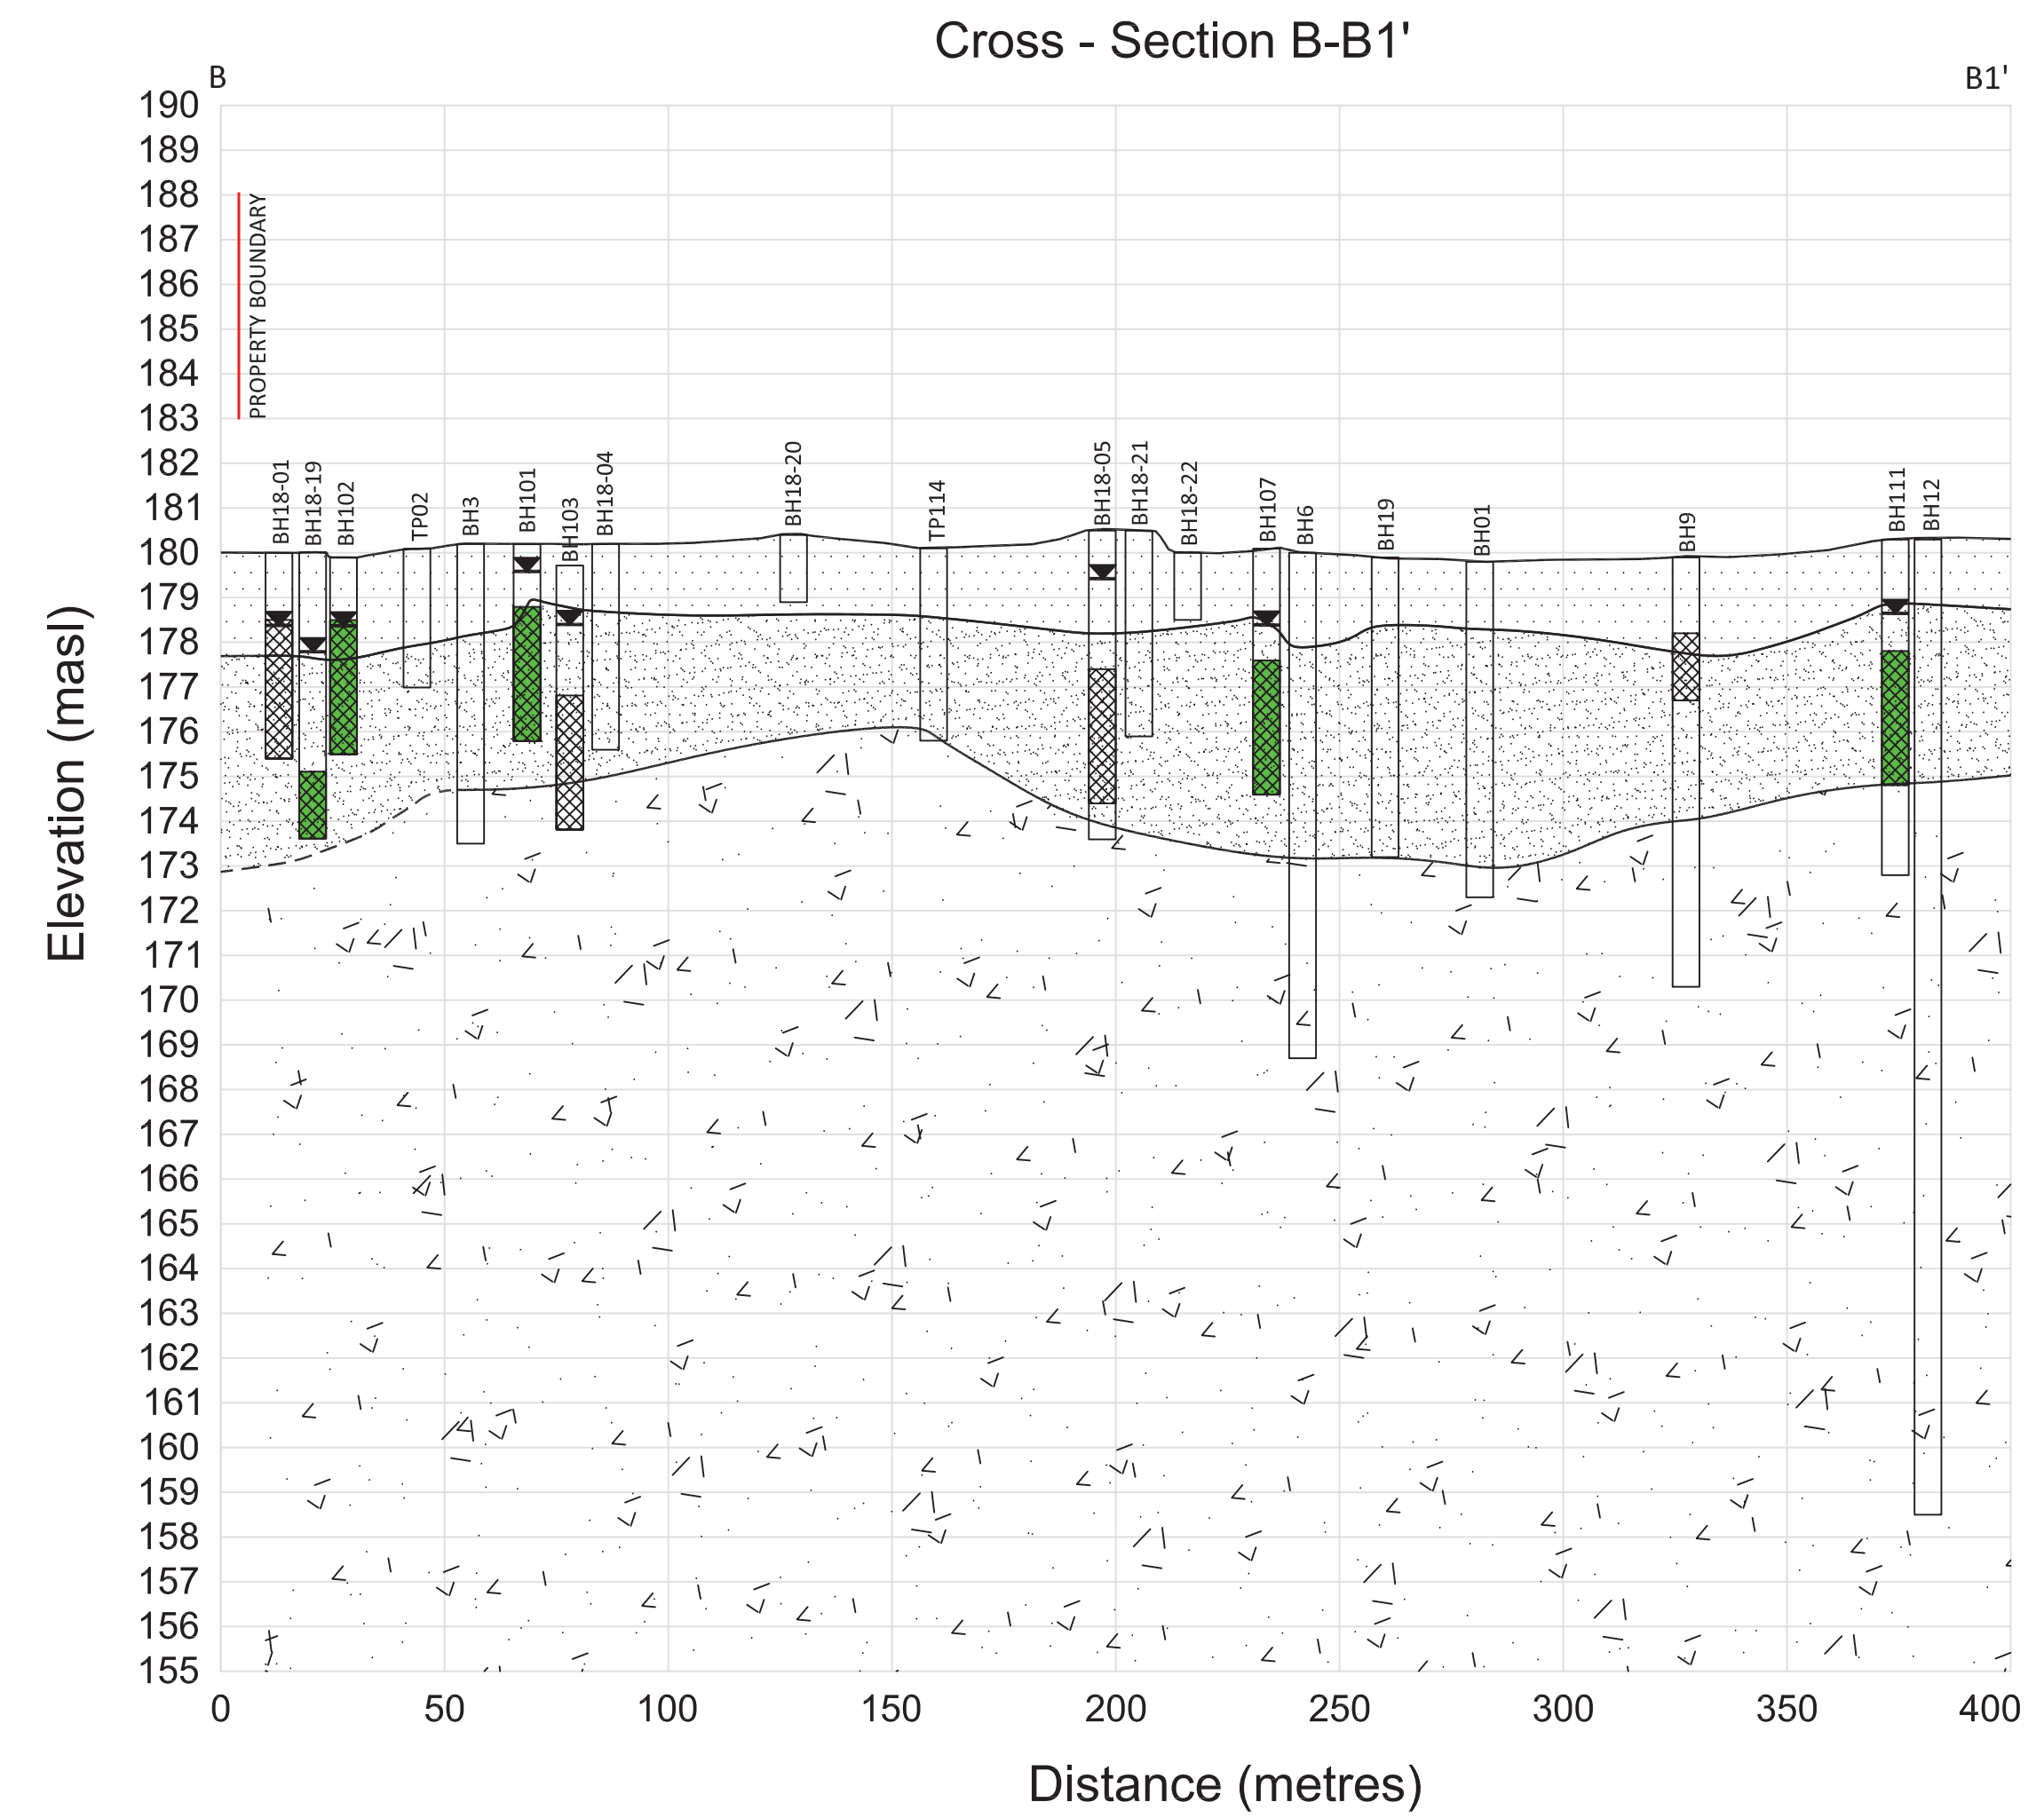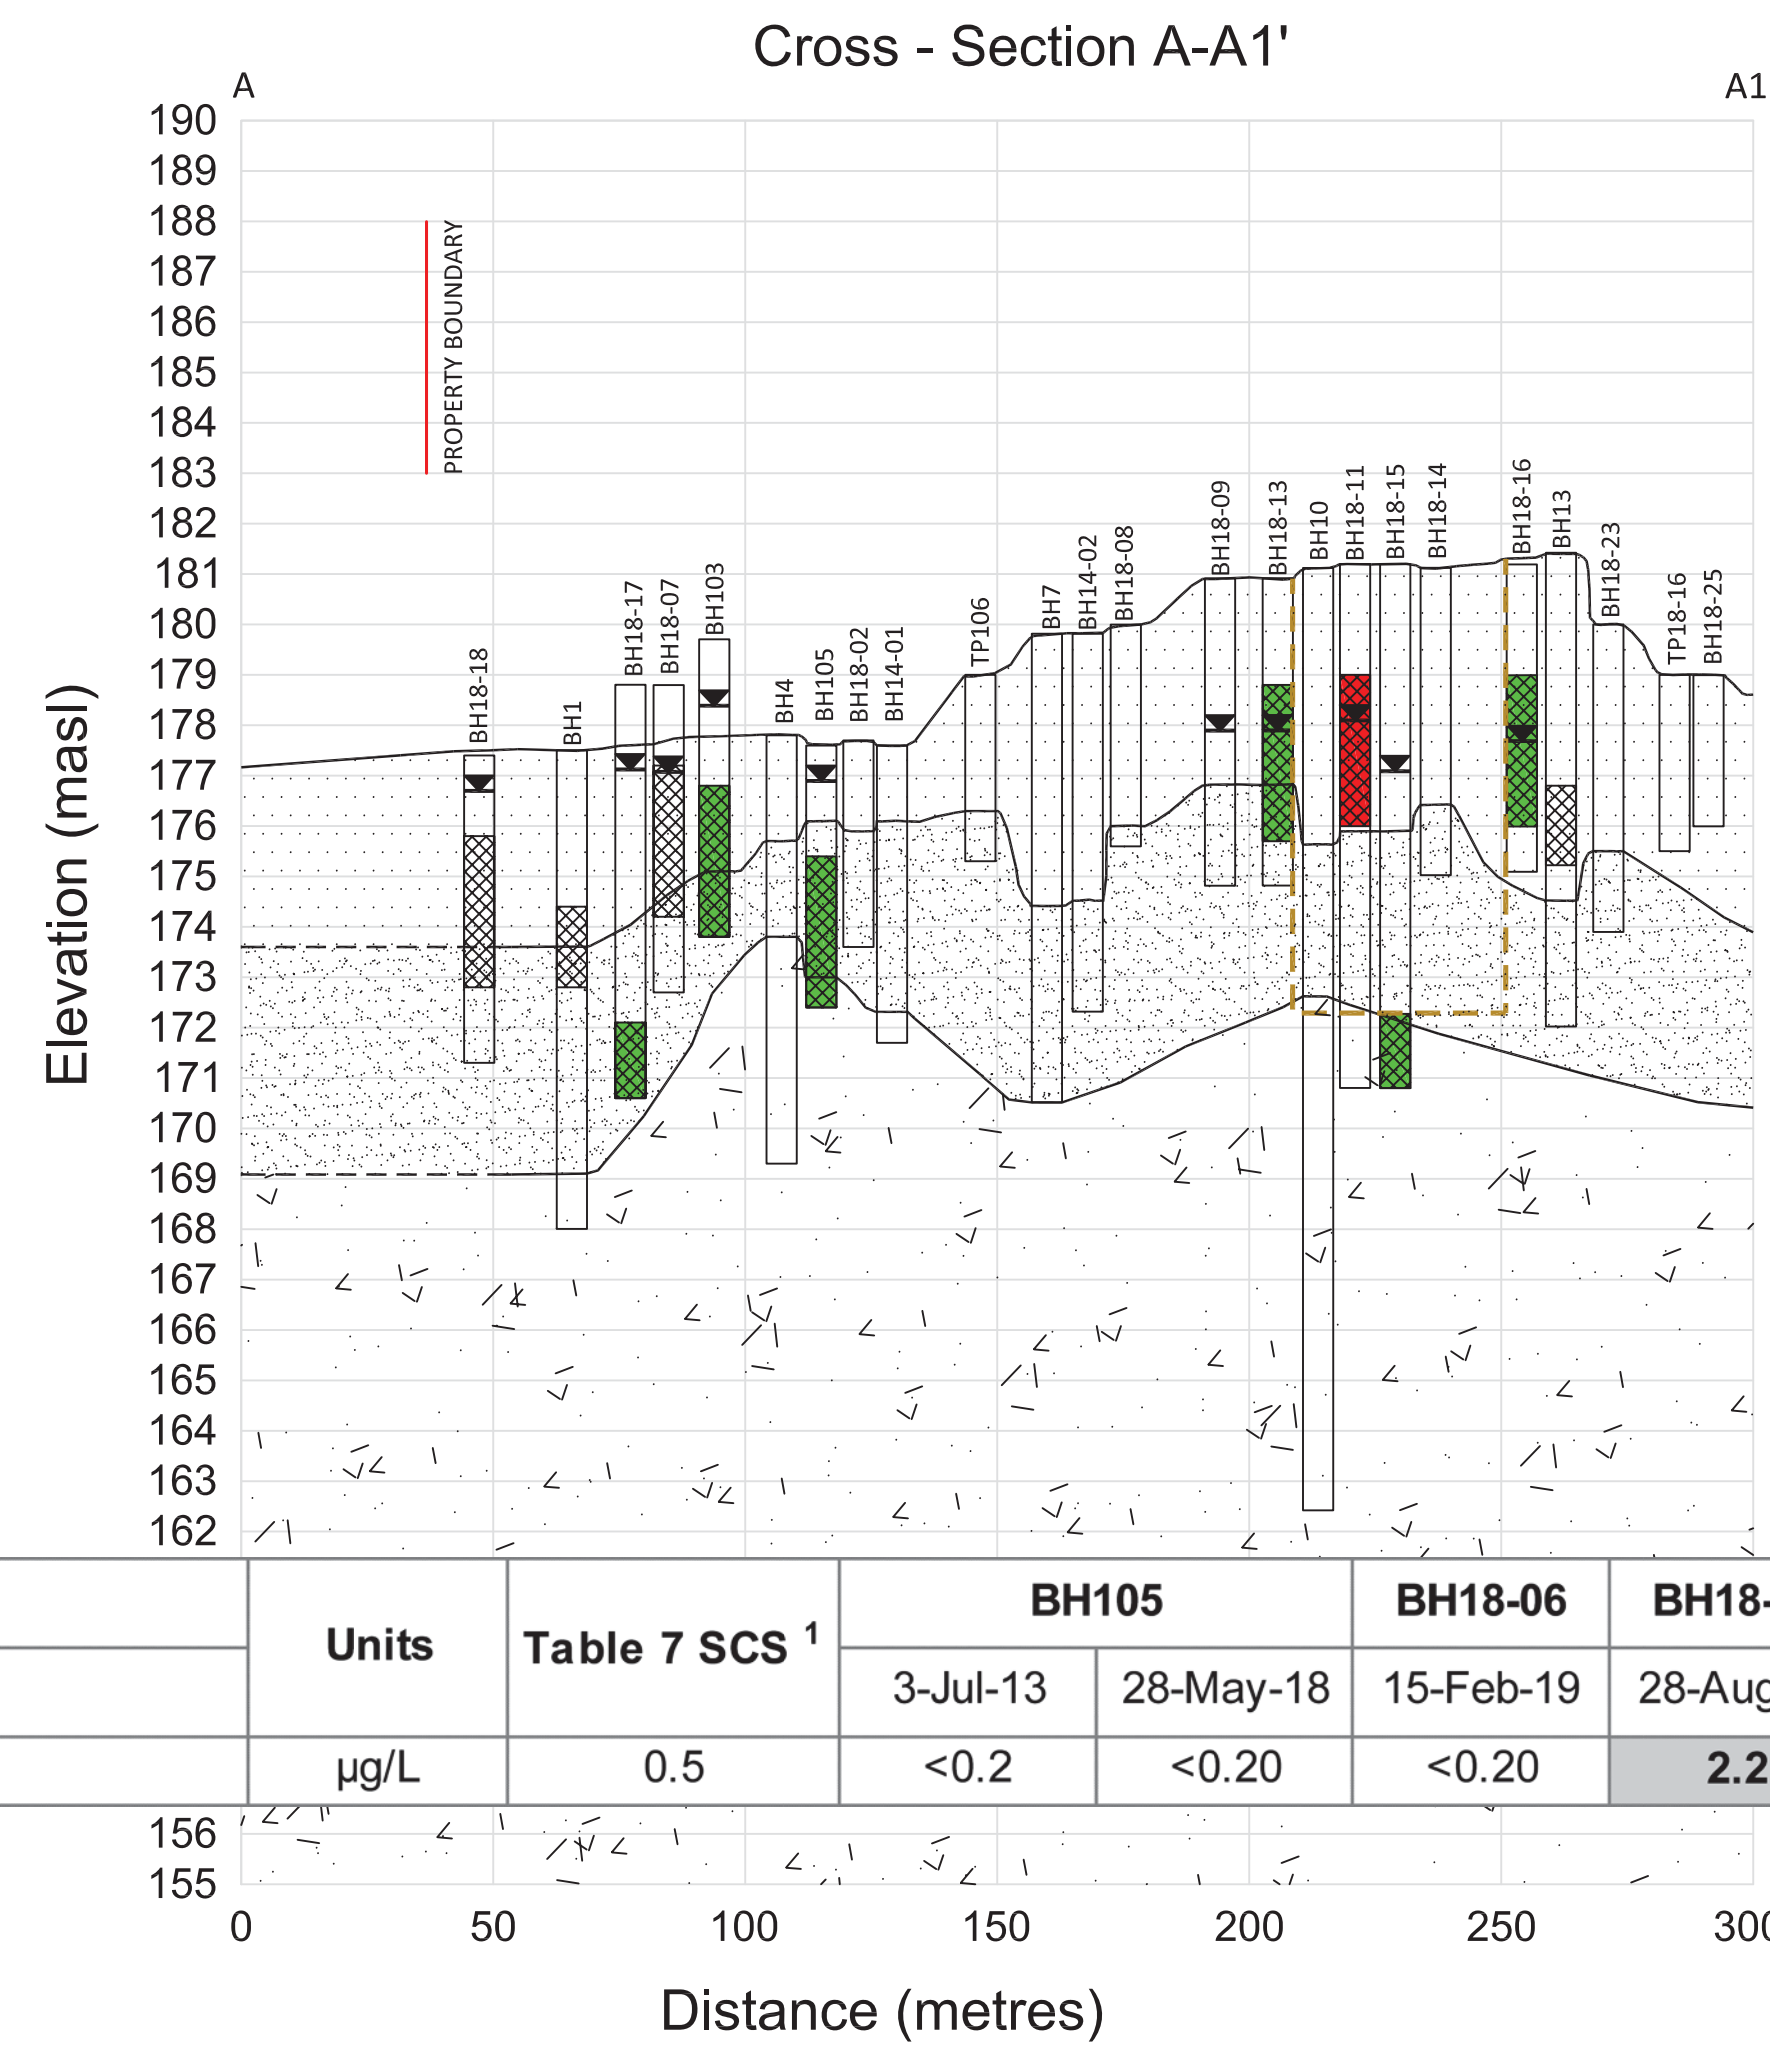

**PHASE TWO ENVIRONMENTAL
SITE ASSESSMENT
MIDLAND BAY LANDING
CORPORATION OF THE
TOWN OF MIDLAND
420 Bayshore Drive, Midland, Ontario**

LEGEND




 

 









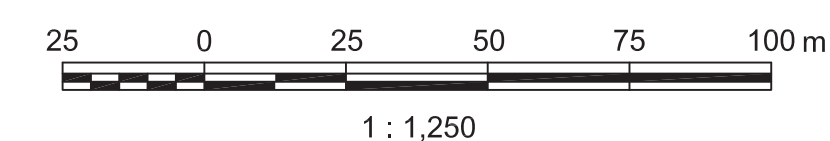

-  WATER'S EDGE (Feb. 17, 2015)
-  ORIGINAL WATER'S EDGE (APPROXIMATE)
-  PROPERTY LINE
-  FORMER RAIL LINE
-  UNDERGROUND STORAGE TANK
-  AST
- PETO MacCALLUM LTD.**
-  MONITORING WELL
- PINCHIN LTD.**
-  MONITORING WELL
- CAMBIUM**
-  MONITORING WELL
- BUILDING FOOTPRINTS**
-  RECENT
-  FROM 1917 AND 1946 FIRE INSURANCE PLANS
-  PARAMETERS TESTED MEET TABLE 7 SCS
-  PARAMETERS TESTED EXCEED TABLE 7 SCS
-  EXTENT OF IMPACT

Table 7 - GENERIC SITE CONDITION STANDARDS FOR USE WITHIN 30 m OF A WATERBODY IN A NON - POTABLE GROUNDWATER CONDITION (MOE, 2011).

| Well ID | Top of Screen (masl) | Bottom of Screen (masl) |
|---------|----------------------|-------------------------|
| BH101 | 178.96 | 175.86 |
| BH102 | 178.63 | 175.53 |
| BH103 | 176.94 | 173.84 |
| BH105 | 175.47 | 172.37 |
| BH114 | 176.35 | 173.25 |
| BH113 | 176.25 | 173.15 |
| BH120 | 176.27 | 173.17 |
| BH123 | 178.71 | 175.61 |
| BH117 | 179.52 | 176.42 |
| BH107 | 177.77 | 174.67 |
| BH111 | 177.87 | 174.77 |
| BH18-01 | 178.49 | 175.39 |
| BH18-05 | 177.49 | 174.39 |
| BH18-06 | 178.34 | 175.24 |
| BH18-07 | 177.31 | 174.21 |
| BH18-11 | 179.16 | 176.06 |
| BH18-12 | 176.74 | 173.64 |
| BH18-13 | 178.76 | 175.66 |
| BH18-15 | 172.31 | 170.81 |
| BH18-16 | 179.18 | 176.08 |
| BH18-17 | 172.08 | 170.58 |
| BH18-18 | 175.94 | 172.84 |
| BH18-19 | 175.07 | 173.57 |

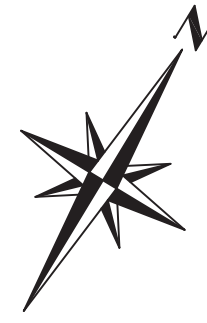

 P.O. Box 325, 52 Hunter Street East
Peterborough, Ontario, K9H 1G5
Tel: (705) 742.7900 Fax: (705) 742.7907
www.cambium-inc.com

**GROUNDWATER RESULTS -
PAHS**

| | |
|---------------------------|---------------------|
| Project No.: 6820-001 | Date: March 2019 |
| Horizontal Scale: 1:1,250 | Vertical Scale: N/A |
| Drawn By: TLC | Checked By: NJY |
| Figure: 19 | |

**PHASE TWO ENVIRONMENTAL
SITE ASSESSMENT
MIDLAND BAY LANDING
CORPORATION OF THE
TOWN OF MIDLAND
420 Bayshore Drive, Midland, Ontario**

LEGEND






 

 








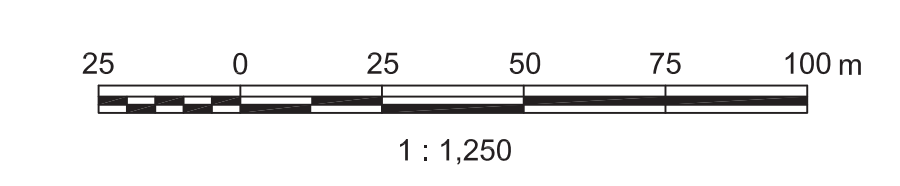

-  WATER'S EDGE (Feb. 17, 2015)
-  ORIGINAL WATER'S EDGE (APPROXIMATE)
-  PROPERTY LINE
-  FORMER RAIL LINE
-  UNDERGROUND STORAGE TANK
-  AST
- PETO MacCALLUM LTD.**
-  MONITORING WELL
- PINCHIN LTD.**
-  MONITORING WELL
- CAMBIUM**
-  MONITORING WELL
- BUILDING FOOTPRINTS**
-  RECENT
-  FROM 1917 AND 1946 FIRE INSURANCE PLANS
-  PARAMETERS TESTED MEET TABLE 7 SCS
-  PARAMETERS TESTED EXCEED TABLE 7 SCS
-  EXTENT OF IMPACT

Table 7 - GENERIC SITE CONDITION STANDARDS FOR USE WITHIN 30 m OF A WATERBODY IN A NON - POTABLE GROUNDWATER CONDITION (MOE, 2011).

| Well ID | Top of Screen (masl) | Bottom of Screen (masl) |
|---------|----------------------|-------------------------|
| BH101 | 178.96 | 175.86 |
| BH102 | 178.63 | 175.53 |
| BH103 | 176.94 | 173.84 |
| BH105 | 175.47 | 172.37 |
| BH114 | 176.35 | 173.25 |
| BH113 | 176.25 | 173.15 |
| BH120 | 176.27 | 173.17 |
| BH123 | 178.71 | 175.61 |
| BH117 | 179.52 | 176.42 |
| BH107 | 177.77 | 174.67 |
| BH111 | 177.87 | 174.77 |
| BH18-01 | 178.49 | 175.39 |
| BH18-05 | 177.49 | 174.39 |
| BH18-06 | 178.34 | 175.24 |
| BH18-07 | 177.31 | 174.21 |
| BH18-11 | 179.16 | 176.06 |
| BH18-12 | 176.74 | 173.64 |
| BH18-13 | 178.76 | 175.66 |
| BH18-15 | 172.31 | 170.81 |
| BH18-16 | 179.18 | 176.08 |
| BH18-17 | 172.08 | 170.58 |
| BH18-18 | 175.94 | 172.84 |
| BH18-19 | 175.07 | 173.57 |

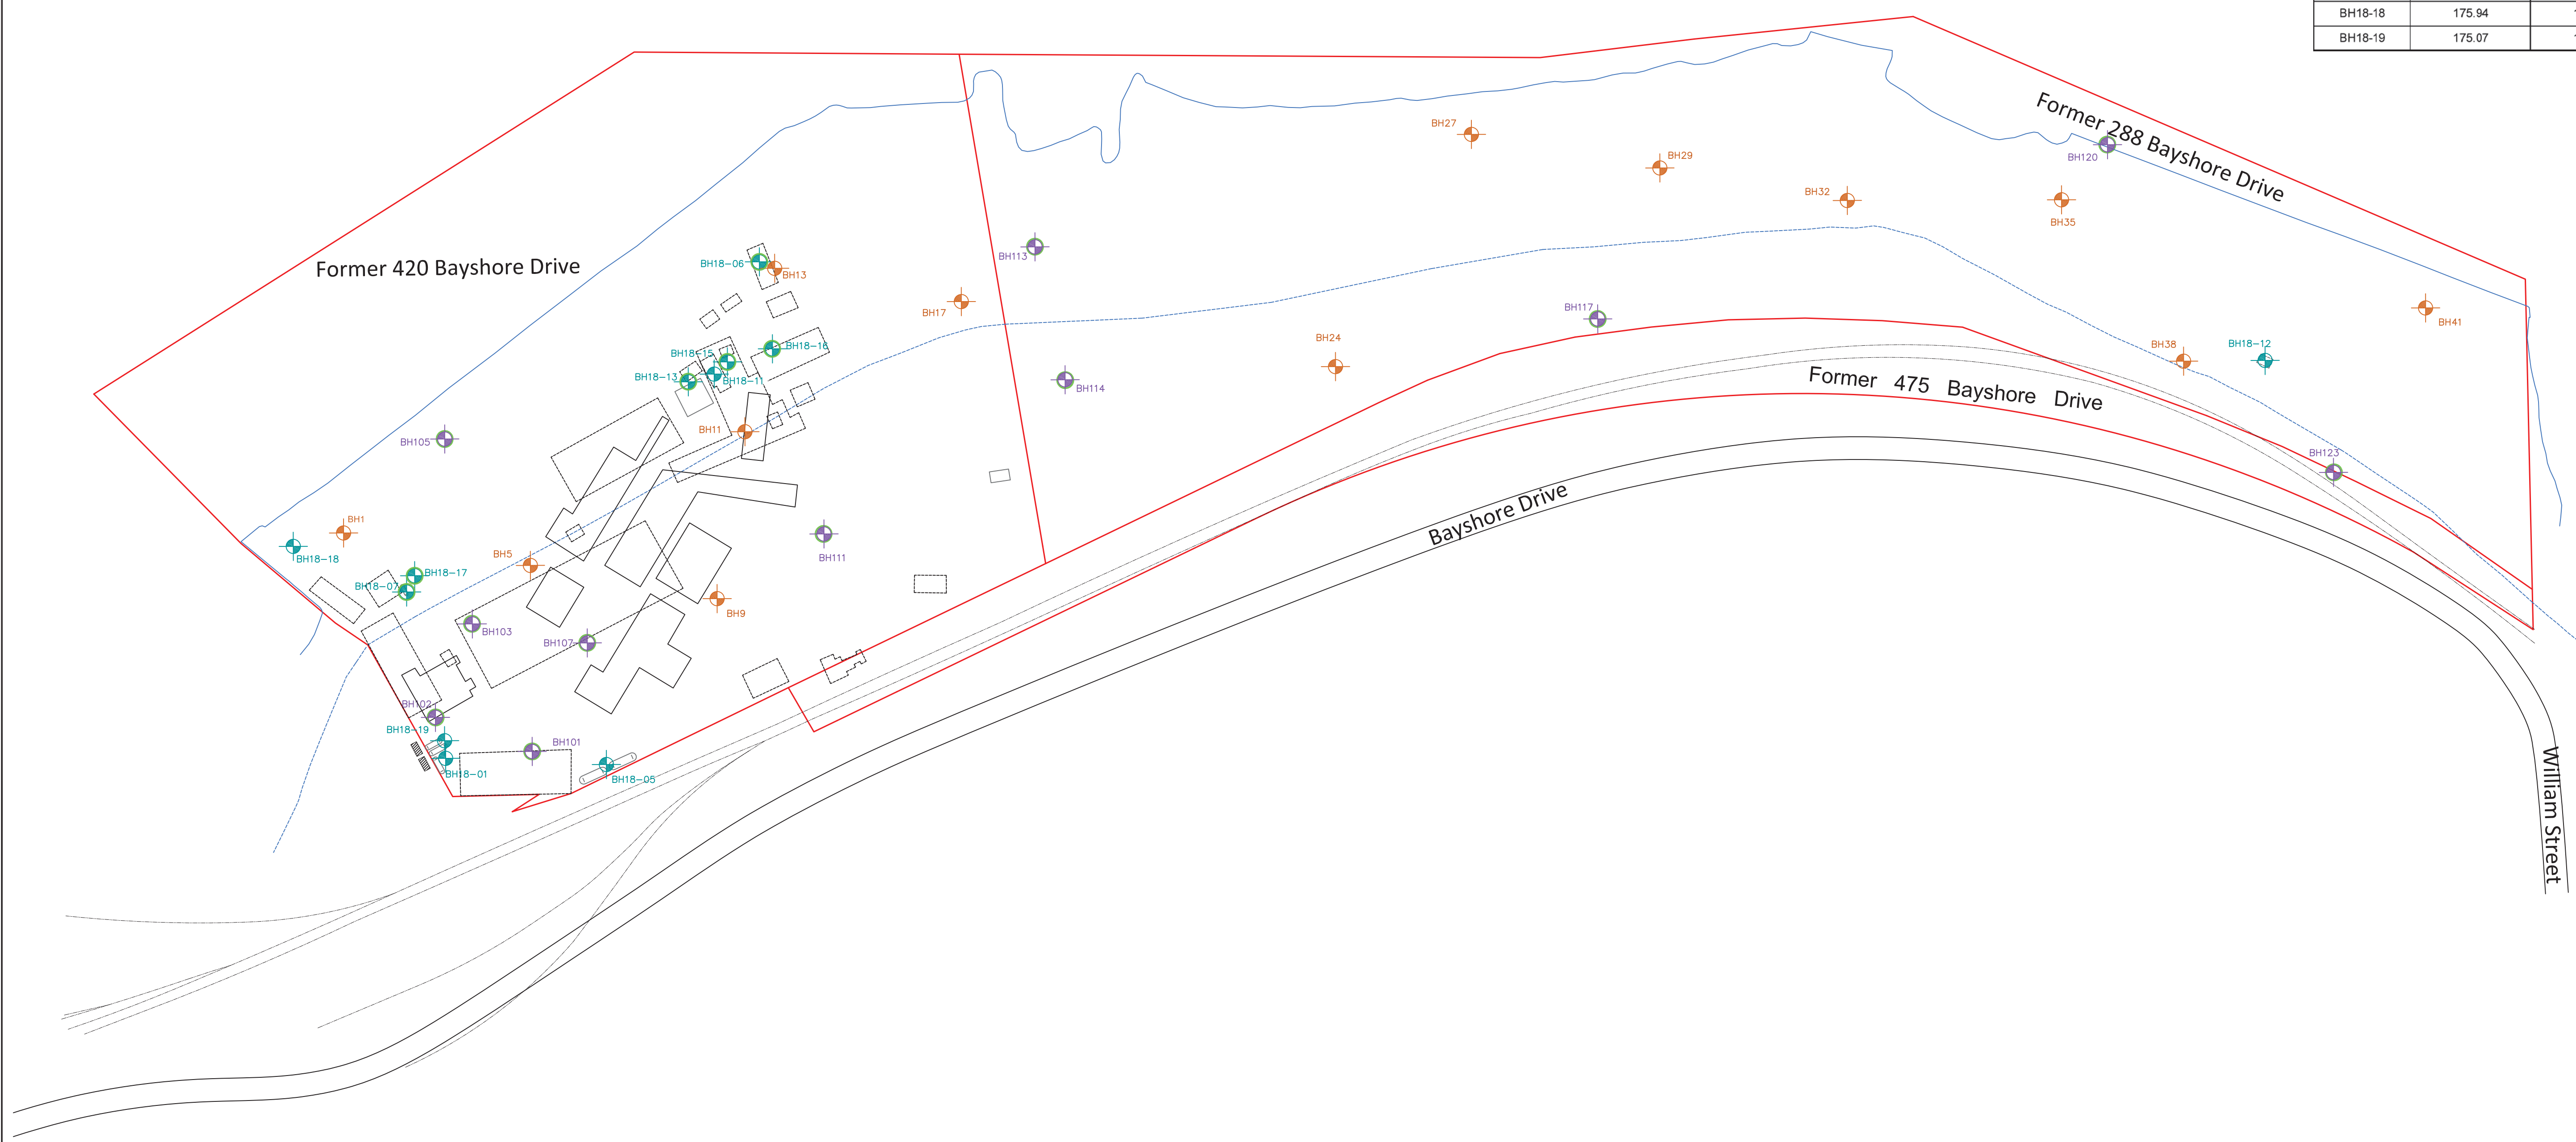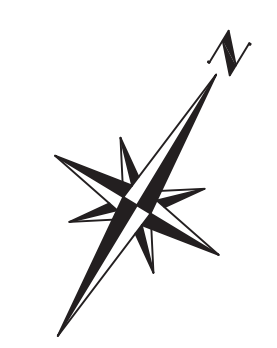

 P.O. Box 325, 52 Hunter Street East
Peterborough, Ontario, K9H 1G5
Tel: (705) 742.7900 Fax: (705) 742.7907
www.cambium-inc.com

**GROUNDWATER RESULTS -
METALS**

| | |
|---------------------------|---------------------|
| Project No.: 6820-001 | Date: March 2019 |
| Horizontal Scale: 1:1,250 | Vertical Scale: N/A |
| Drawn By: TLC | Checked By: NJY |
| Figure: 20 | |



**PHASE TWO ENVIRONMENTAL
SITE ASSESSMENT
MIDLAND BAY LANDING
CORPORATION OF THE
TOWN OF MIDLAND**
420 Bayshore Drive, Midland, Ontario


LEGEND

- WATER'S EDGE (Feb. 17, 2015)
- ORIGINAL WATER'S EDGE (APPROXIMATE)
- PROPERTY LINE
- FORMER RAIL LINE
- UNDERGROUND STORAGE TANK
- AST
- PETO MacCALLUM LTD.
— MONITORING WELL
- PINCHIN LTD.
— MONITORING WELL
- CAMBIUM
— MONITORING WELL
- BUILDING FOOTPRINTS
 - RECENT
 - FROM 1917 AND 1946 FIRE INSURANCE PLANS
- PARAMETERS TESTED MEET TABLE 7 SCS
- PARAMETERS TESTED EXCEED TABLE 7 SCS
- - - EXTENT OF IMPACT

Table 7 - GENERIC SITE CONDITION STANDARDS FOR USE WITHIN 30 m OF A WATERBODY IN A NON - POTABLE GROUNDWATER CONDITION (MOE, 2011).

| Well ID | Top of Screen (masl) | Bottom of Screen (masl) |
|---------|----------------------|-------------------------|
| BH101 | 178.96 | 175.86 |
| BH102 | 178.63 | 175.53 |
| BH103 | 176.94 | 173.84 |
| BH105 | 175.47 | 172.37 |
| BH114 | 176.35 | 173.25 |
| BH113 | 176.25 | 173.15 |
| BH120 | 176.27 | 173.17 |
| BH123 | 178.71 | 175.61 |
| BH117 | 179.52 | 176.42 |
| BH107 | 177.77 | 174.67 |
| BH111 | 177.87 | 174.77 |
| BH18-01 | 178.49 | 175.39 |
| BH18-05 | 177.49 | 174.39 |
| BH18-06 | 178.34 | 175.24 |
| BH18-07 | 177.31 | 174.21 |
| BH18-11 | 179.16 | 176.06 |
| BH18-12 | 176.74 | 173.64 |
| BH18-13 | 178.76 | 175.66 |
| BH18-15 | 172.31 | 170.81 |
| BH18-16 | 179.18 | 176.08 |
| BH18-17 | 172.08 | 170.58 |
| BH18-18 | 175.94 | 172.84 |
| BH18-19 | 175.07 | 173.57 |

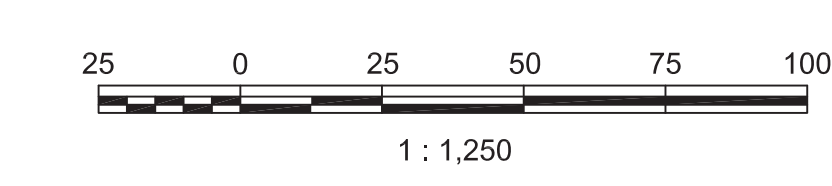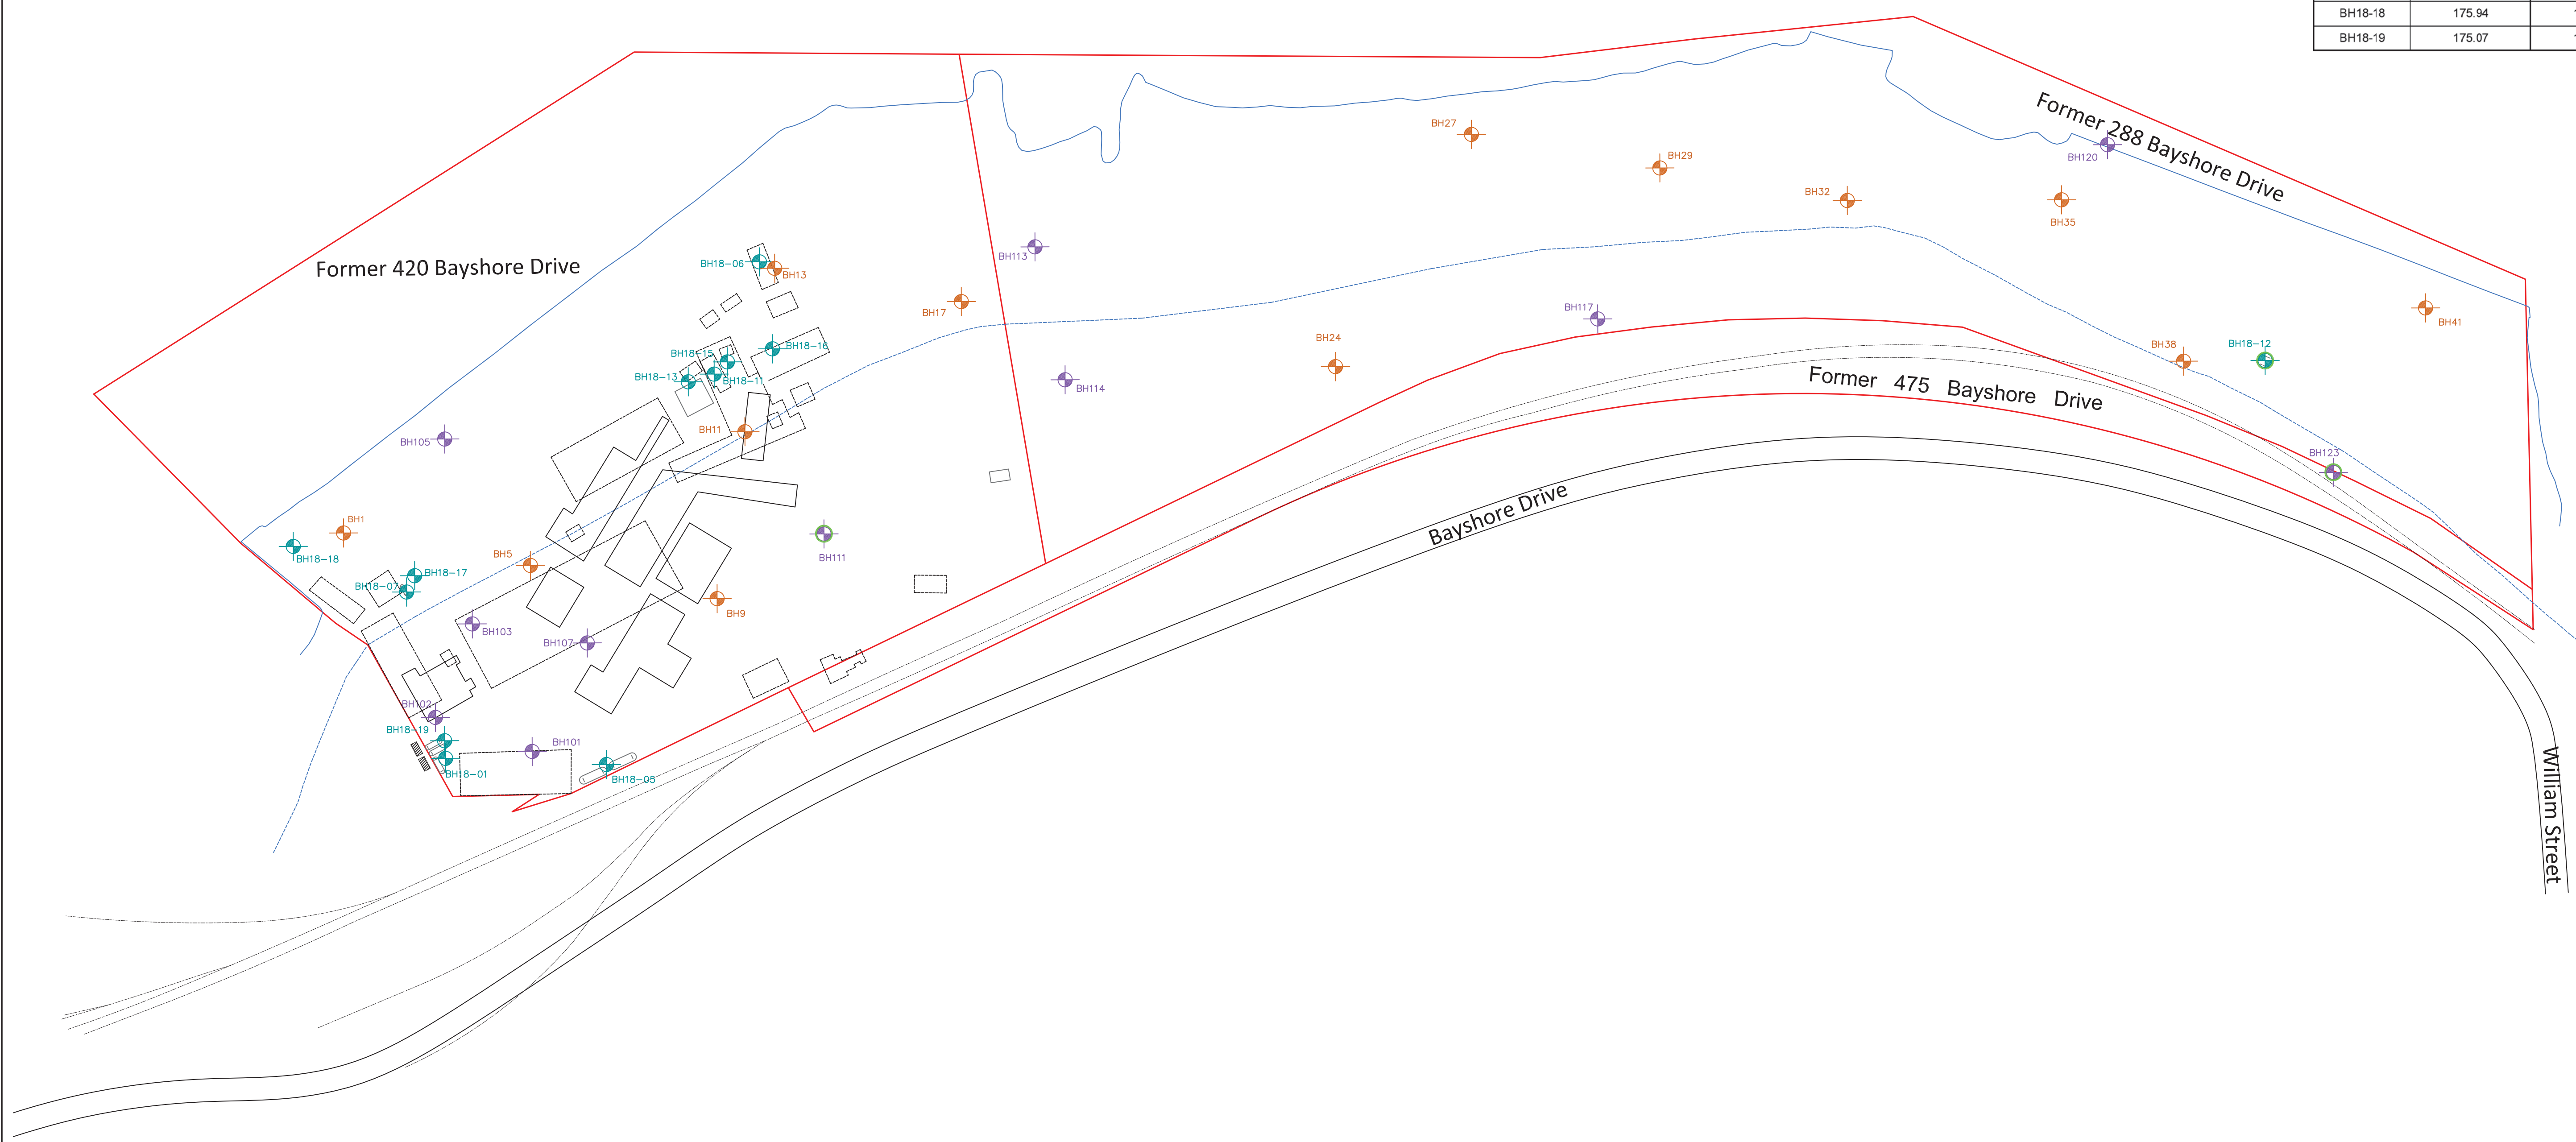


 P.O. Box 325, 52 Hunter Street East
Peterborough, Ontario, K9H 1G5
Tel: (705) 742.7900 Fax: (705) 742.7907
www.cambium-inc.com

**GROUNDWATER RESULTS -
PCBs**

| | | | |
|-------------------|-----------|-----------------|------------|
| Project No.: | 6820-001 | Date: | March 2019 |
| Horizontal Scale: | 1:1,250 | Vertical Scale: | N/A |
| Drawn By: | TLC | Checked By: | NJY |
| Figure: | 21 | | |



**FIGURE 22a
HUMAN HEALTH CONCEPTUAL SITE MODEL - WITHOUT RISK MANAGEMENT**

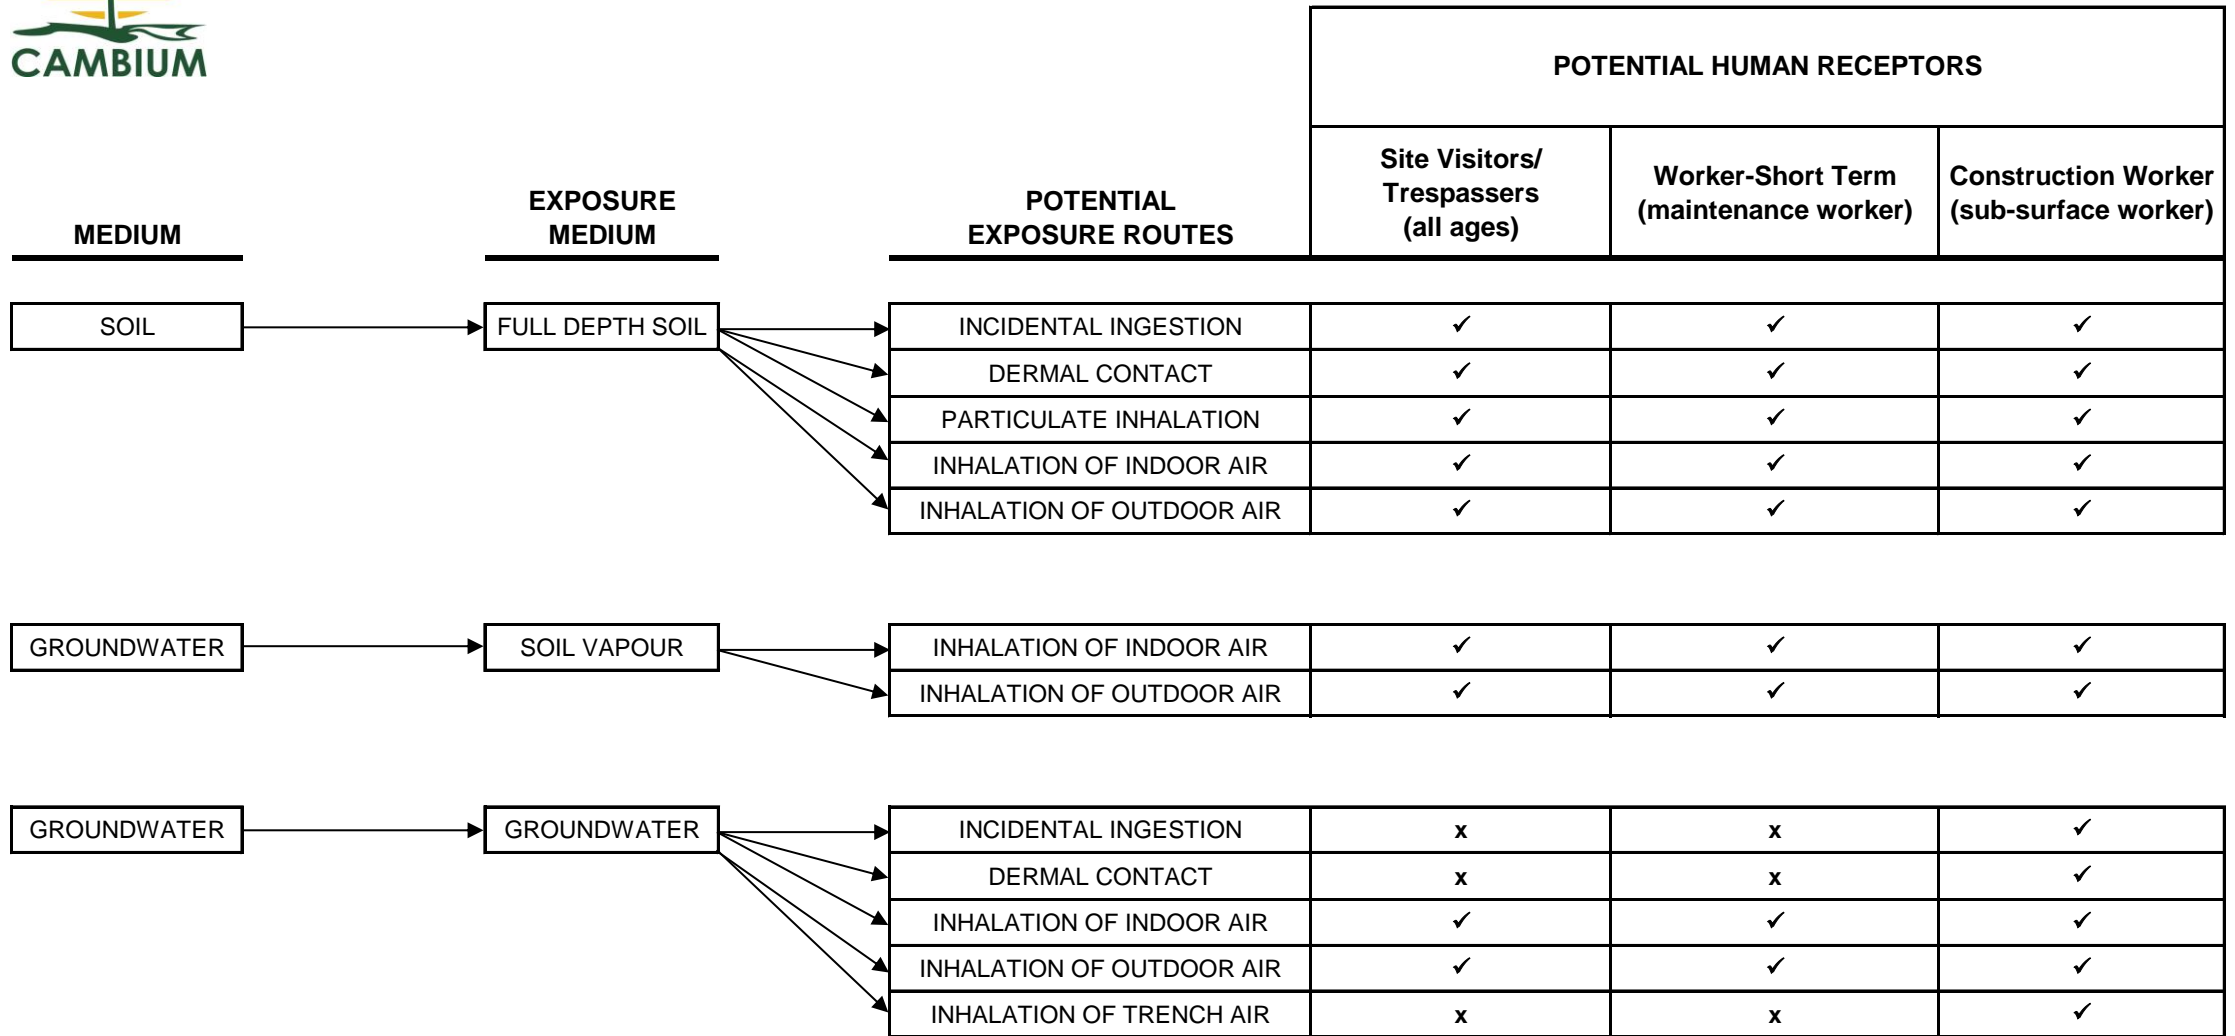


Notes:

- ✓ - Indicates a potential exposure of contaminant of concern to receptor.
- x - Indicates no exposure of contaminant of concern to receptor.
- ▶ Indicates pathway potentially complete
- ▶ Indicates pathway incomplete



**FIGURE 22b
HUMAN HEALTH CONCEPTUAL SITE MODEL - WITH RISK MANAGEMENT**

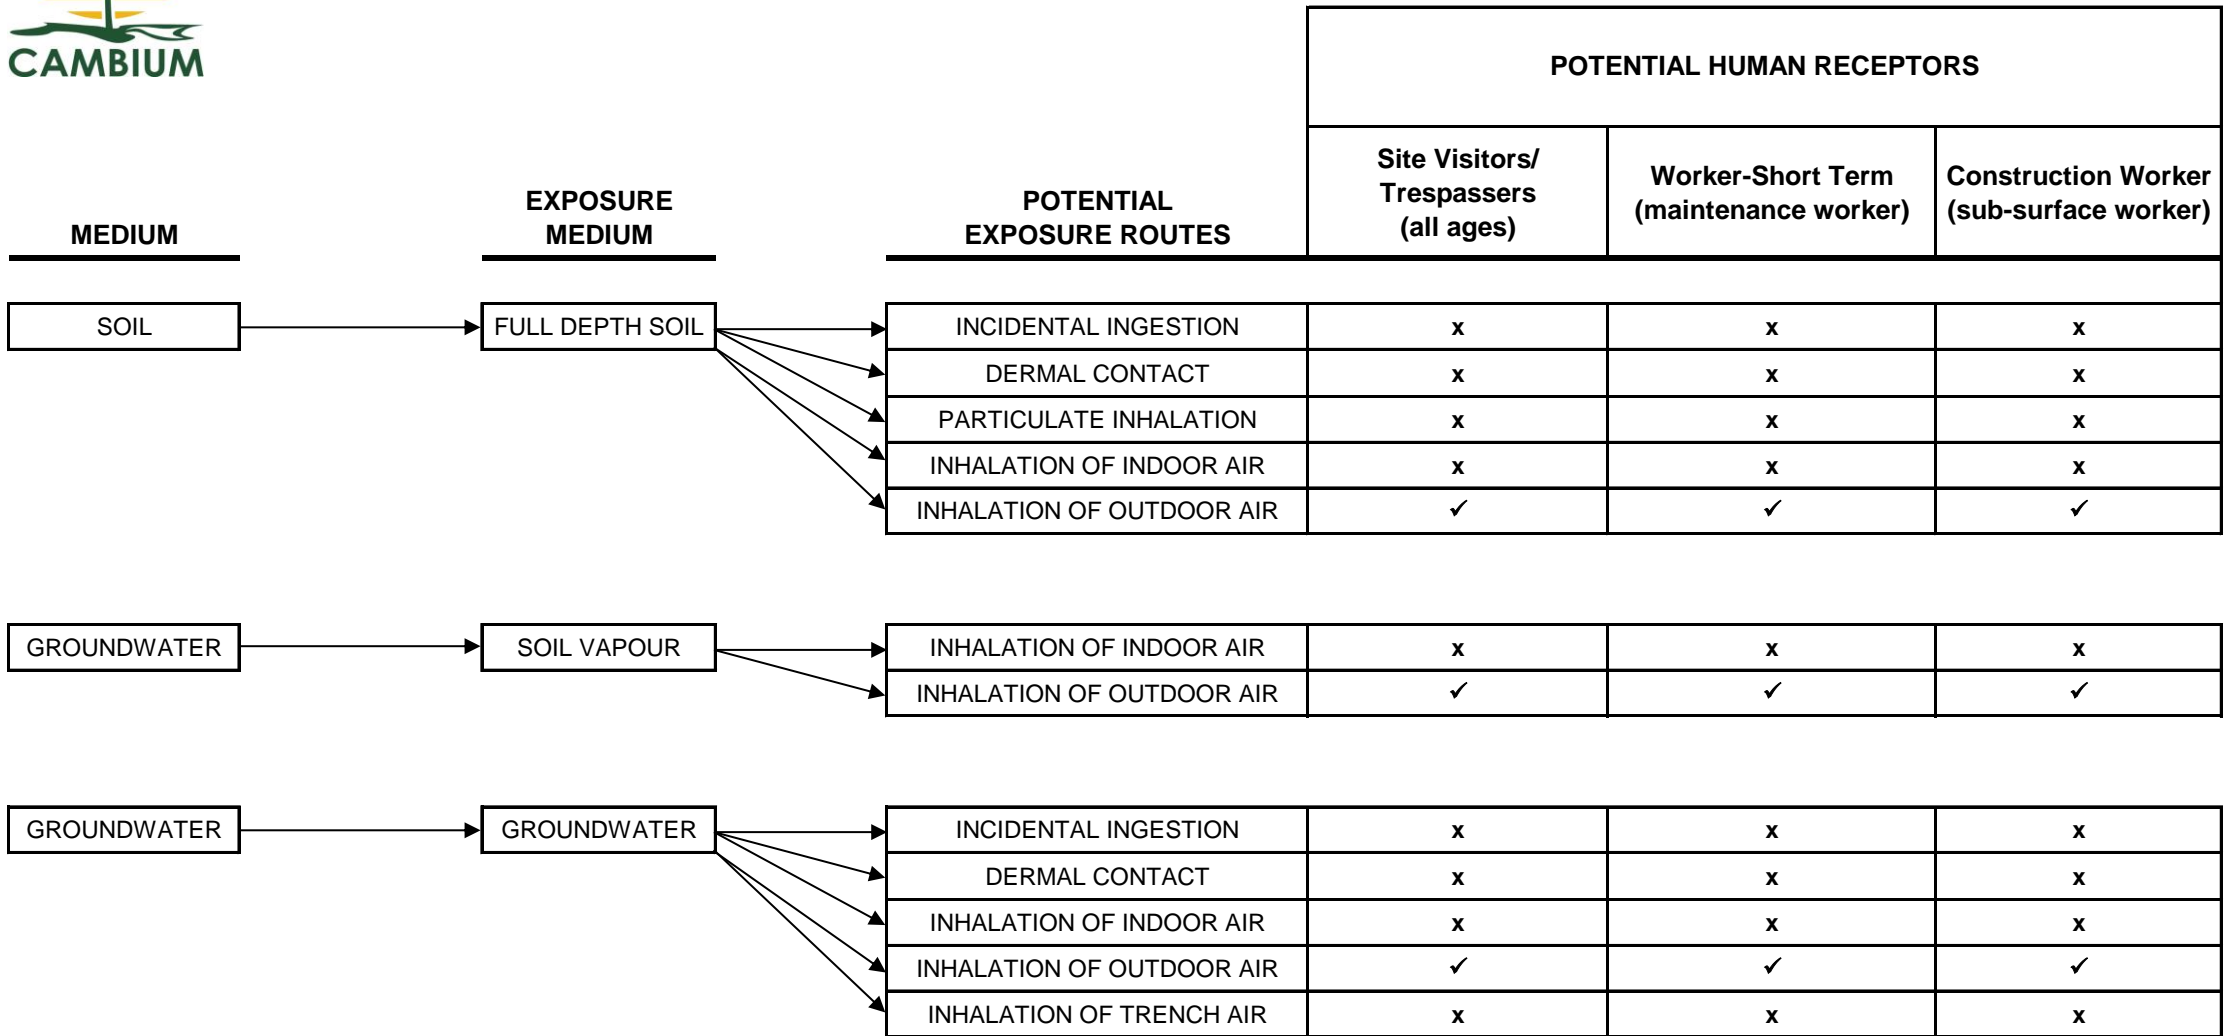


Notes:

- ✓ - Indicates a potential exposure of contaminant of concern to receptor.
- x - Indicates no exposure of contaminant of concern to receptor.
- ▶ Indicates pathway potentially complete
- ▶ Indicates pathway incomplete



**FIGURE 23a
ECOLOGICAL CONCEPTUAL SITE MODEL - WITHOUT RISK MANAGEMENT**

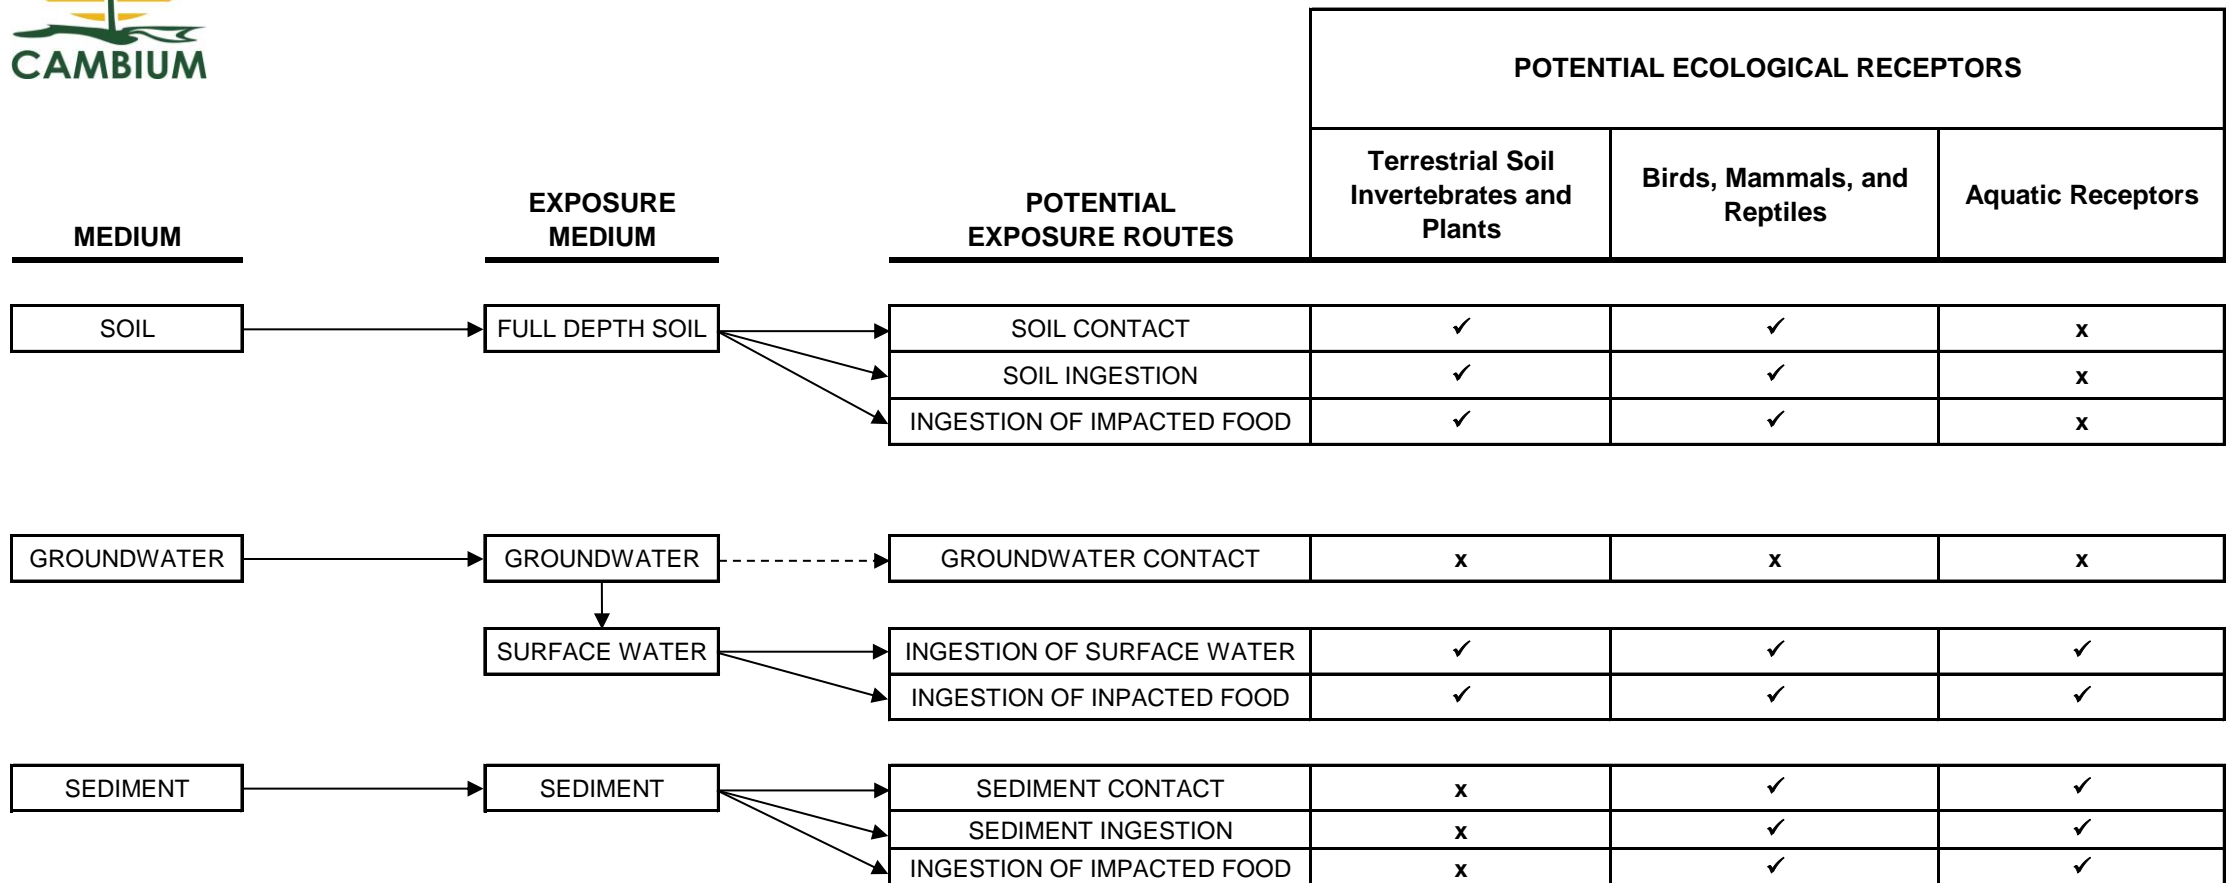


Notes:

- ✓ - Indicates a potential exposure of contaminant of concern to receptor.
- x - Indicates no exposure of contaminant of concern to receptor.
- ▶ Indicates pathway potentially complete
- - - - -▶ Indicates pathway incomplete



**FIGURE 23b
ECOLOGICAL CONCEPTUAL SITE MODEL - WITH RISK MANAGEMENT**

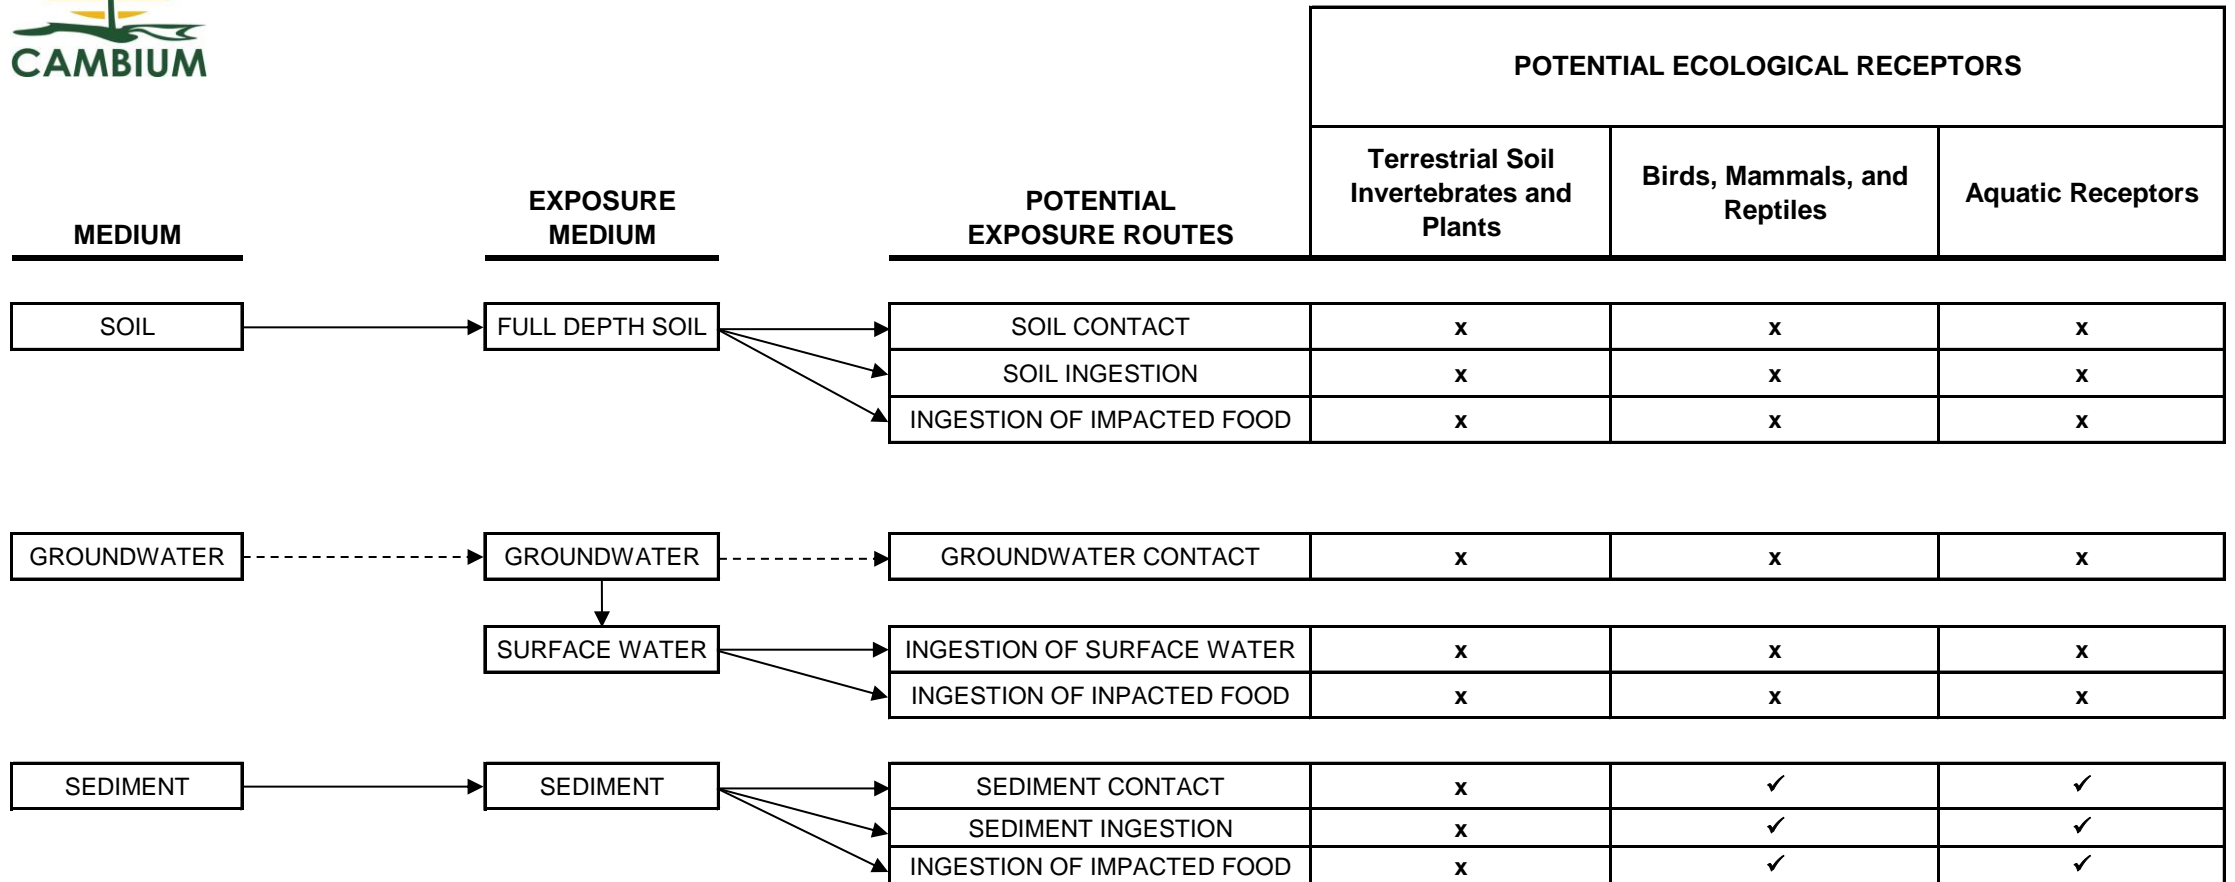

Notes:

- ✓ - Indicates a potential exposure of contaminant of concern to receptor.
- x - Indicates no exposure of contaminant of concern to receptor.
- ▶ Indicates pathway potentially complete
- - - - -▶ Indicates pathway incomplete



Appendix A

Surface Water and Sediment Results



Legend

- Approximate Site Boundary
- Sediment Sample Location (Stantec)
- Parameters Tested Do Not Exceed Regulatory Standards (Table 9)
- Parameters Tested Exceed Regulatory Standards (Table 9)

| | | |
|-----------|--------------|--------------|
| Sample ID | TR-1 : 6.1 m | Sample Depth |
| | 04/11/2014 | Sample Date |
| Parameter | Nickel | Value (µg/g) |
| | 17 | |

| MOE Table 9 SCS | |
|------------------------|-----------------|
| Constituent | Standard (µg/g) |
| Anthracene | 0.22 |
| Benzo(a)anthracene | 0.32 |
| Benzo(a)pyrene | 0.37 |
| Benzo(g,h,i)perylene | 0.17 |
| Benzo(k)fluoranthene | 0.24 |
| Chrysene | 0.6 |
| Chromium (Total) | 26 |
| Chrysene | 0.34 |
| Copper | 16 |
| Dibenzo(a,h)anthracene | 0.06 |
| Fluoranthene | 0.75 |
| Fluorene | 0.19 |
| Indeno(1,2,3-cd)pyrene | 0.2 |
| Lead | 31 |
| Nickel | 16 |
| Phenanthrene | 0.56 |
| Pyrene | 0.49 |
| Silver | 0.5 |
| Zinc | 120 |

| TS2-3 : 10 m | |
|------------------|------------|
| | 04/10/2014 |
| Chromium (Total) | 30 |
| Copper | 23 |
| Lead | 46 |
| Nickel | 24 |

| TR-3 : 9.1 m | |
|------------------------|------------|
| | 04/11/2014 |
| Benzo(a)anthracene | 0.34 |
| Benzo(g,h,i)perylene | 0.24 |
| Chromium (Total) | 36 |
| Copper | 22 |
| Fluoranthene | 0.82 |
| Indeno(1,2,3-cd)pyrene | 0.25 |
| Lead | 32 |
| Nickel | 27 |
| Pyrene | 0.66 |

| TS2-2 : 8.4 m | |
|---------------|------------|
| | 04/10/2014 |
| Copper | 18 |
| Lead | 89/60 |
| Nickel | 17 |
| Phenanthrene | 0.65 |

| TR-2 : 7.9 m | |
|------------------------|------------|
| | 04/11/2014 |
| Benzo(a)anthracene | 0.36 |
| Benzo(g,h,i)perylene | 0.26 |
| Chromium (Total) | 36 |
| Fluoranthene | 0.82 |
| Indeno(1,2,3-cd)pyrene | 0.27 |
| Nickel | 23 |
| Pyrene | 0.66 |

| TS2-1 : 9.1 m | |
|----------------------|------------|
| | 04/10/2014 |
| Benzo(g,h,i)perylene | 0.20 |
| Cadmium | 0.64 |
| Chromium (Total) | 36 |
| Copper | 29 |
| Lead | 50 |
| Nickel | 26 |
| Zinc | 140 |

| TR-1 : 6.1 m | |
|----------------------|------------|
| | 04/11/2014 |
| Benzo(g,h,i)perylene | 0.18 |
| Nickel | 17 |

| TS1-1 : 1 m | |
|------------------------|------------|
| | 04/10/2014 |
| Anthracene | 1.4 |
| Benzo(a)anthracene | 0.85 |
| Benzo(a)pyrene | 0.61 |
| Benzo(g,h,i)perylene | 0.36 |
| Benzo(k)fluoranthene | 0.32 |
| Chrysene | 0.50 |
| Dibenzo(a,h)anthracene | 0.081 |
| Fluoranthene | 2.7 |
| Fluorene | 0.57 |
| Indeno(1,2,3-cd)pyrene | 0.37 |
| Lead | 130 |
| Phenanthrene | 3.3 |
| Pyrene | 2.1 |

| TS3-3 : 10.9 m | |
|------------------------|------------|
| | 04/11/2014 |
| Anthracene | 0.39 |
| Benzo(a)anthracene | 1.8 |
| Benzo(a)pyrene | 1.7 |
| Benzo(g,h,i)perylene | 1.1 |
| Benzo(k)fluoranthene | 0.89 |
| Chromium (Total) | 83 |
| Chrysene | 1.6 |
| Copper | 58 |
| Dibenzo(a,h)anthracene | 0.26 |
| Fluoranthene | 4.7 |
| Indeno(1,2,3-cd)pyrene | 1.1 |
| Lead | 94 |
| Nickel | 54 |
| Phenanthrene | 1.8 |
| Pyrene | 3.6 |
| Silver | 0.58 |
| Zinc | 160 |

Notes

- Coordinate System: NAD 1983 UTM Zone 17N
- Base features produced under license with the Ontario Ministry of Natural Resources © Queen's Printer for Ontario, 2013.
- Orthomagery © First Base Solutions, 2013.

Client/Project

Town of Midland
 Supplemental Phase II ESA
 288 and 420 Bayshore Drive

Figure No.

6

Title

Sediment Analytical Results,
 Table 9 SCS

\\cd1004-101\Work_group\01221\active\122140012_data_base_mgmt\Drawings\MXD\PhaseII\ESASupplemental\122120153 - Bayshore Dr. Midland\Drawing\MXD\PhaseII\ESASupplemental\122120153_PhiliasASupp_Fig06_ExcSediment.mxd
 Revised: 2014-05-28 By: mkkpatrick

4957000

4956750

4956500

4957000

4956750

4956500

